


UTILITIES BY OTHERS

NOTE:
ALL PROPOSED UTILITY WORK
SHOWN ON THIS SHEET WILL
BE DONE BY OTHERS

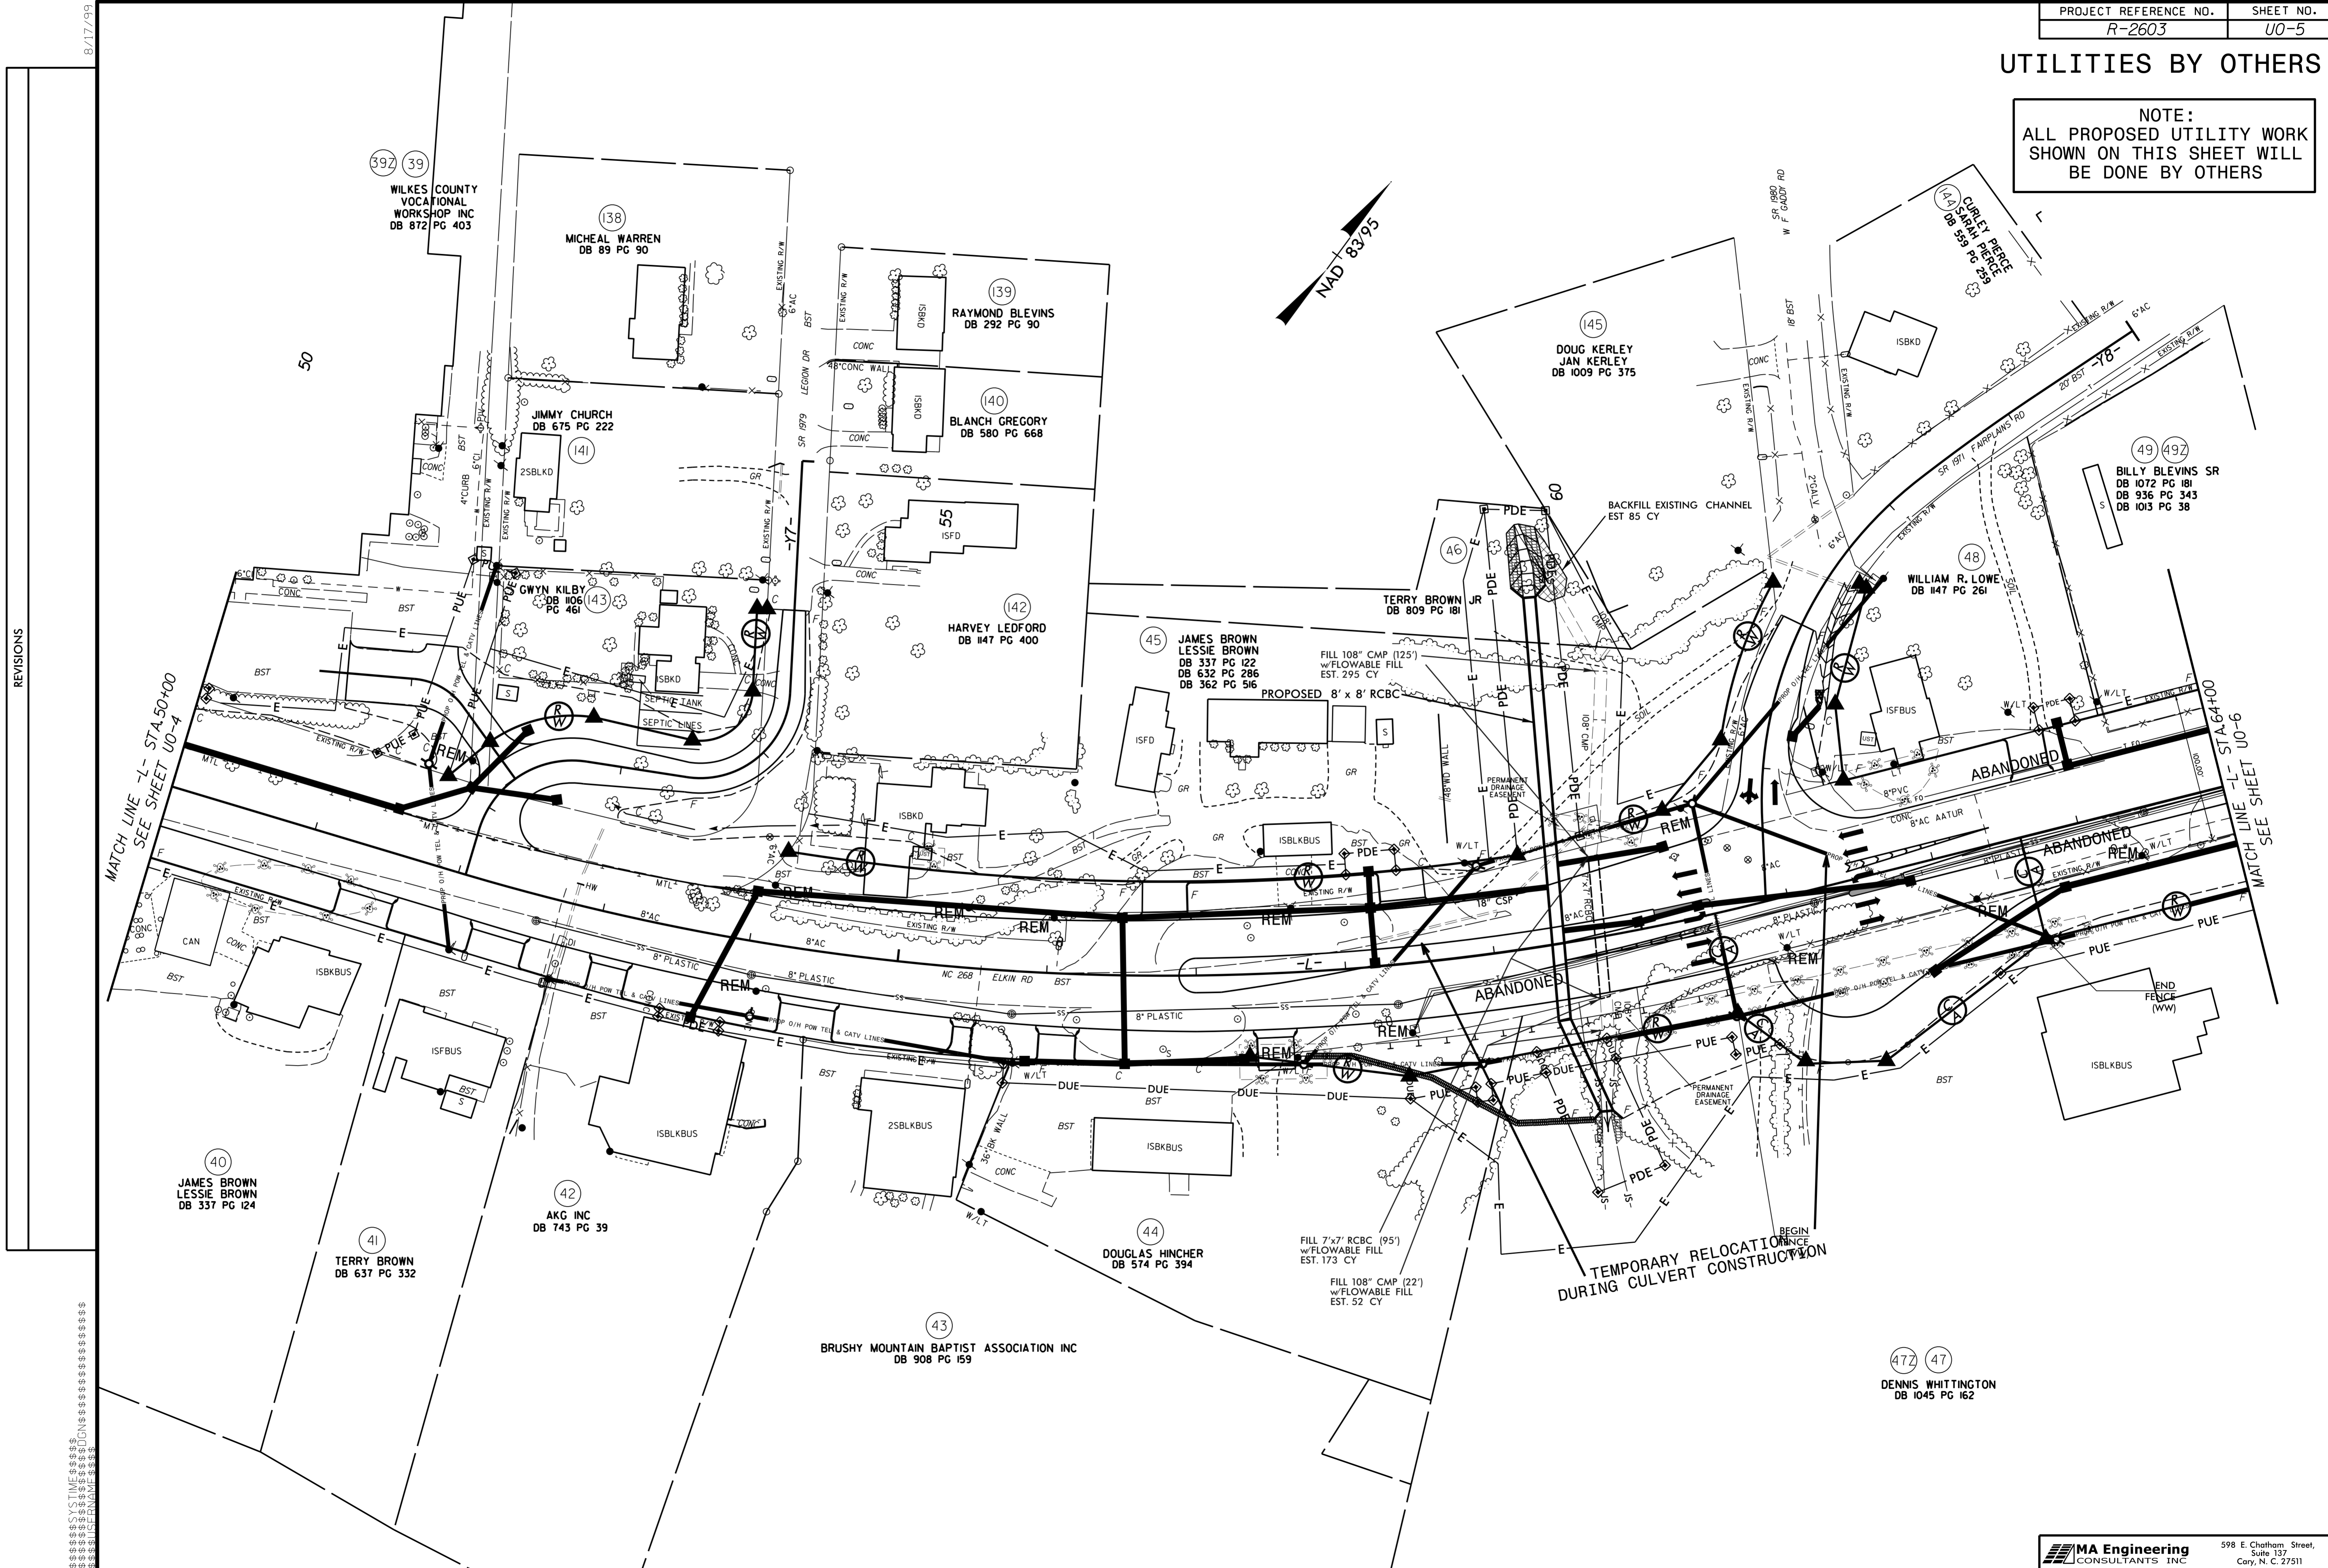

REVISIONS
 8/17/99
 MATCH LINE L- STA 50+00
 SEE SHEET UO-4
 MATCH LINE L- STA 64+00
 SEE SHEET UO-6