


# UTILITIES BY OTHERS

**NOTE:**  
ALL PROPOSED UTILITY WORK  
SHOWN ON THIS SHEET WILL  
BE DONE BY OTHERS

8/17/09

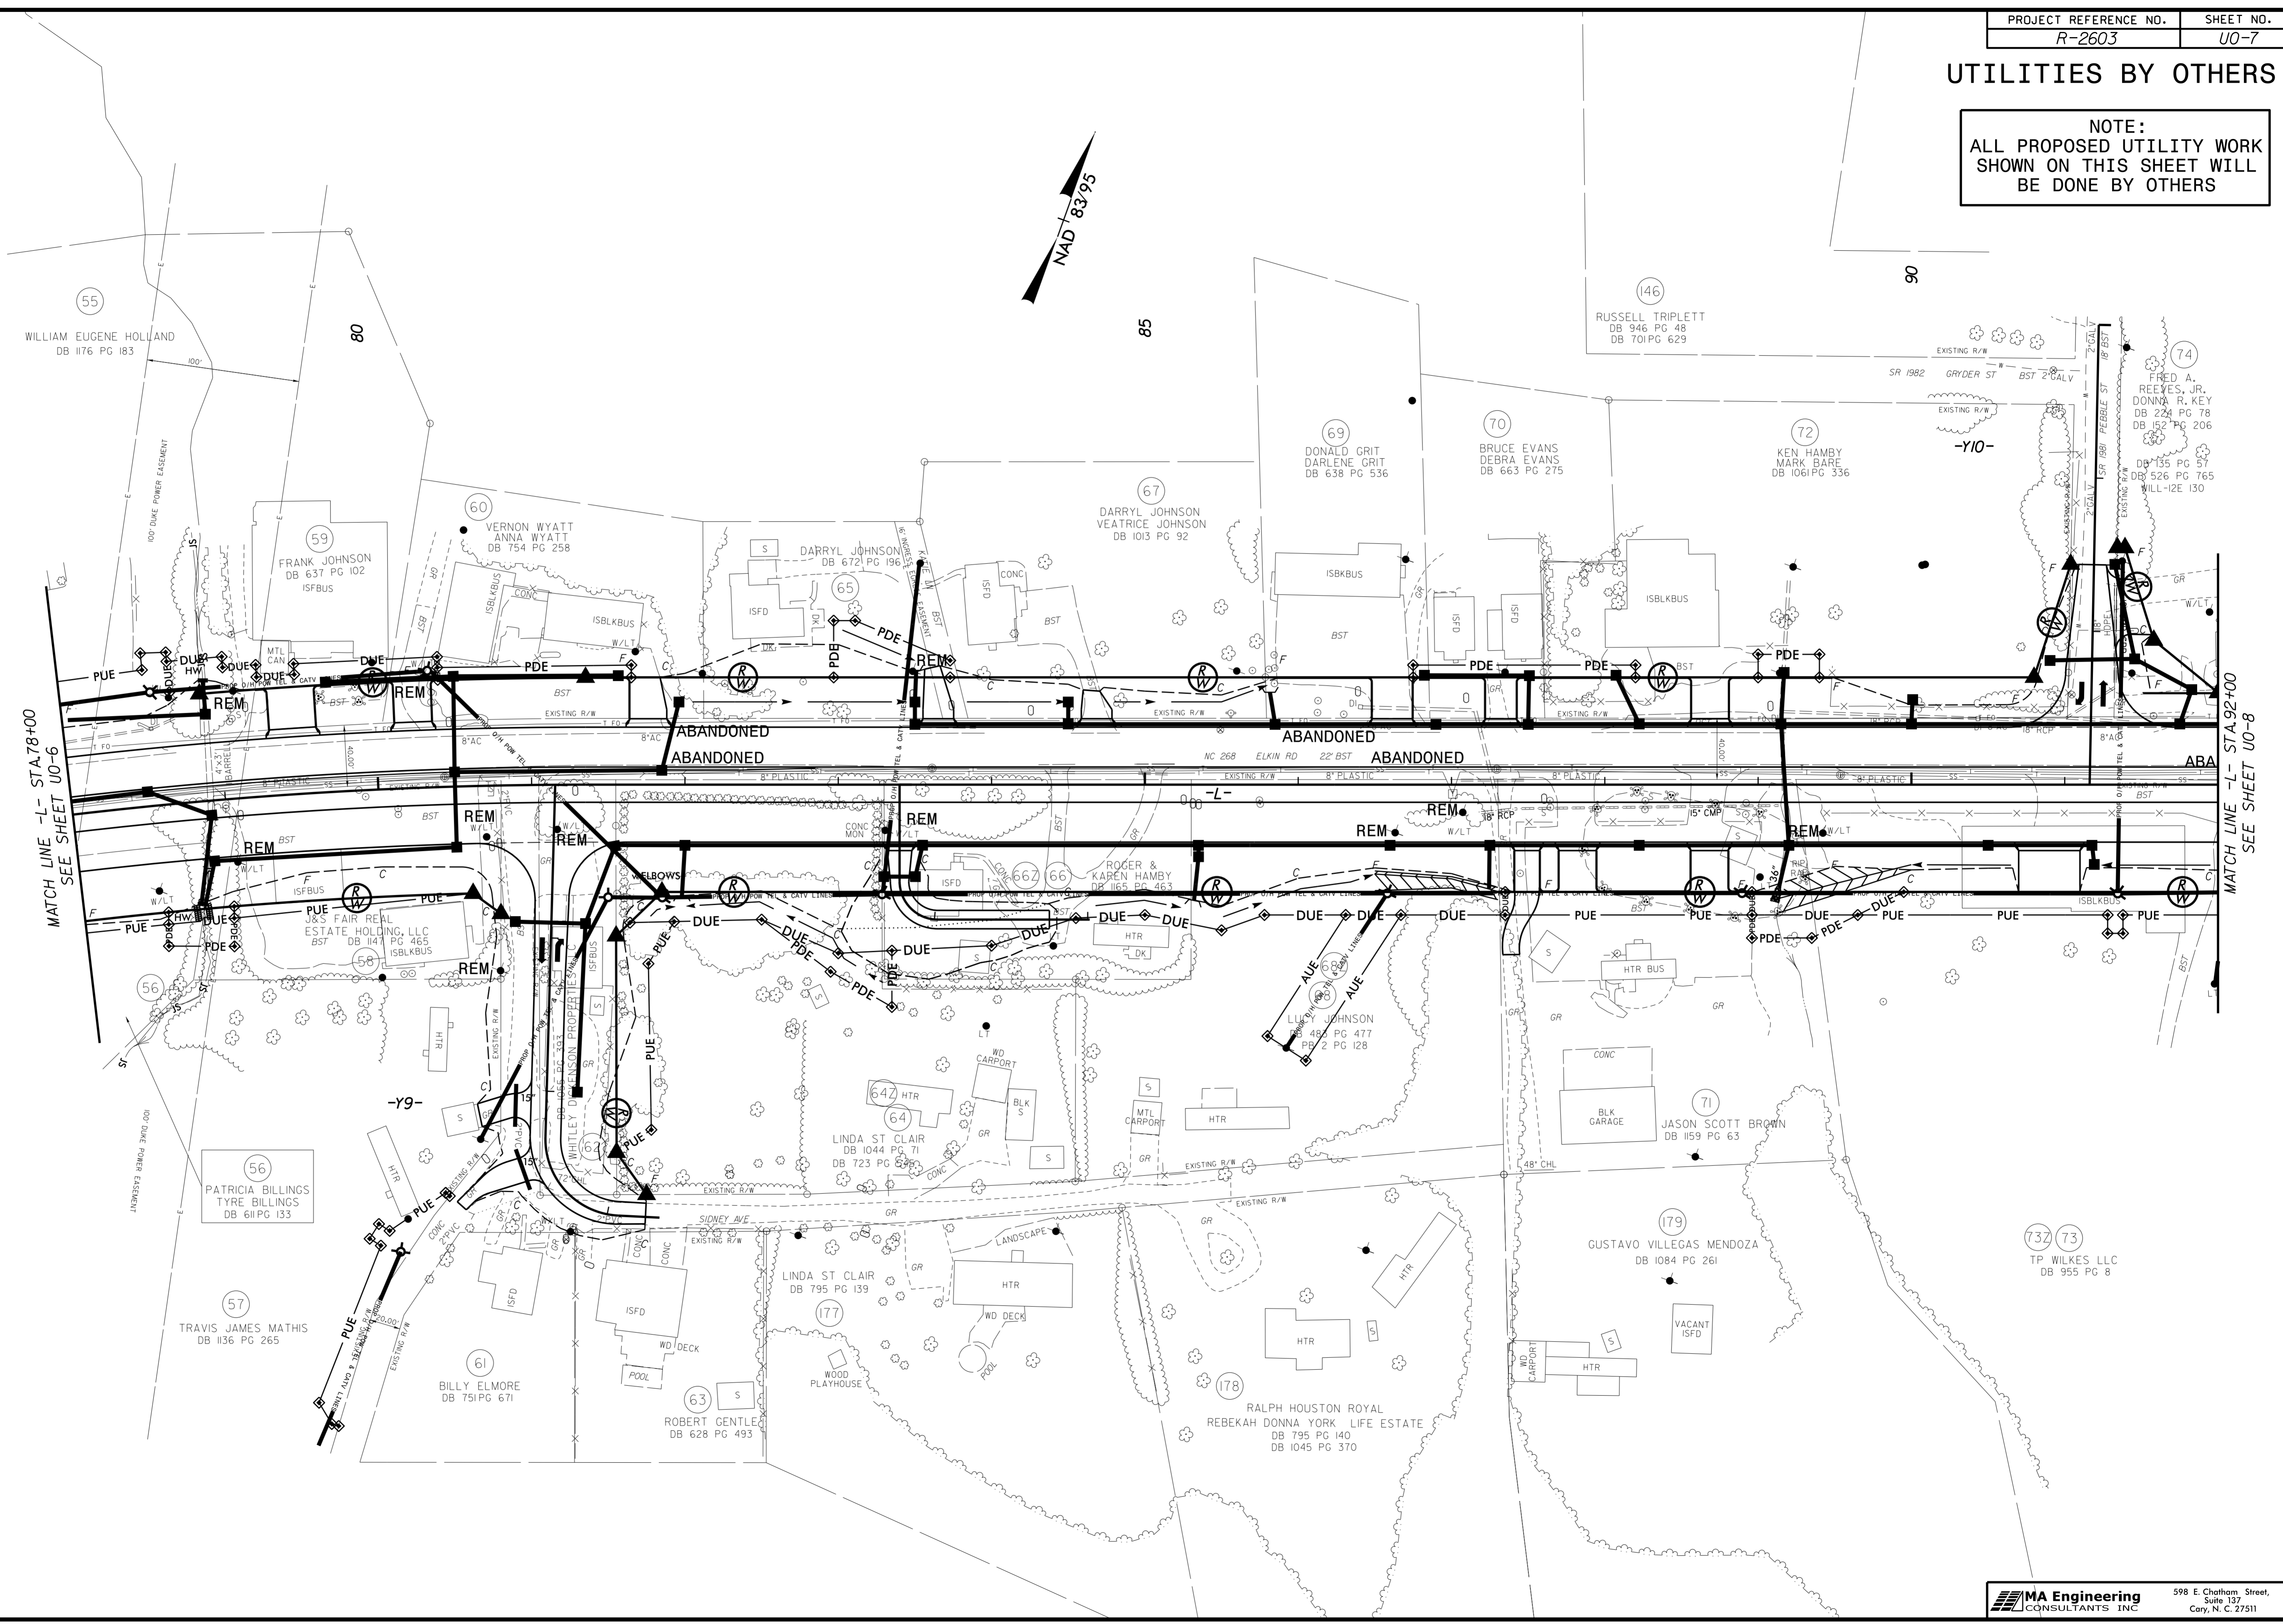

REVISIONS

6/29/09 10:05:06 59\084\2603\Utl\11\tees\Redy\_Utl\_Proj\R-2603\_Utl\_rdy\_9\_U07\_psh.dgn  
 4:25:58 PM