


UTILITIES BY OTHERS

NOTE: ALL PROPOSED UTILITY WORK SHOWN ON THIS SHEET WILL BE DONE BY OTHERS

8/17/09

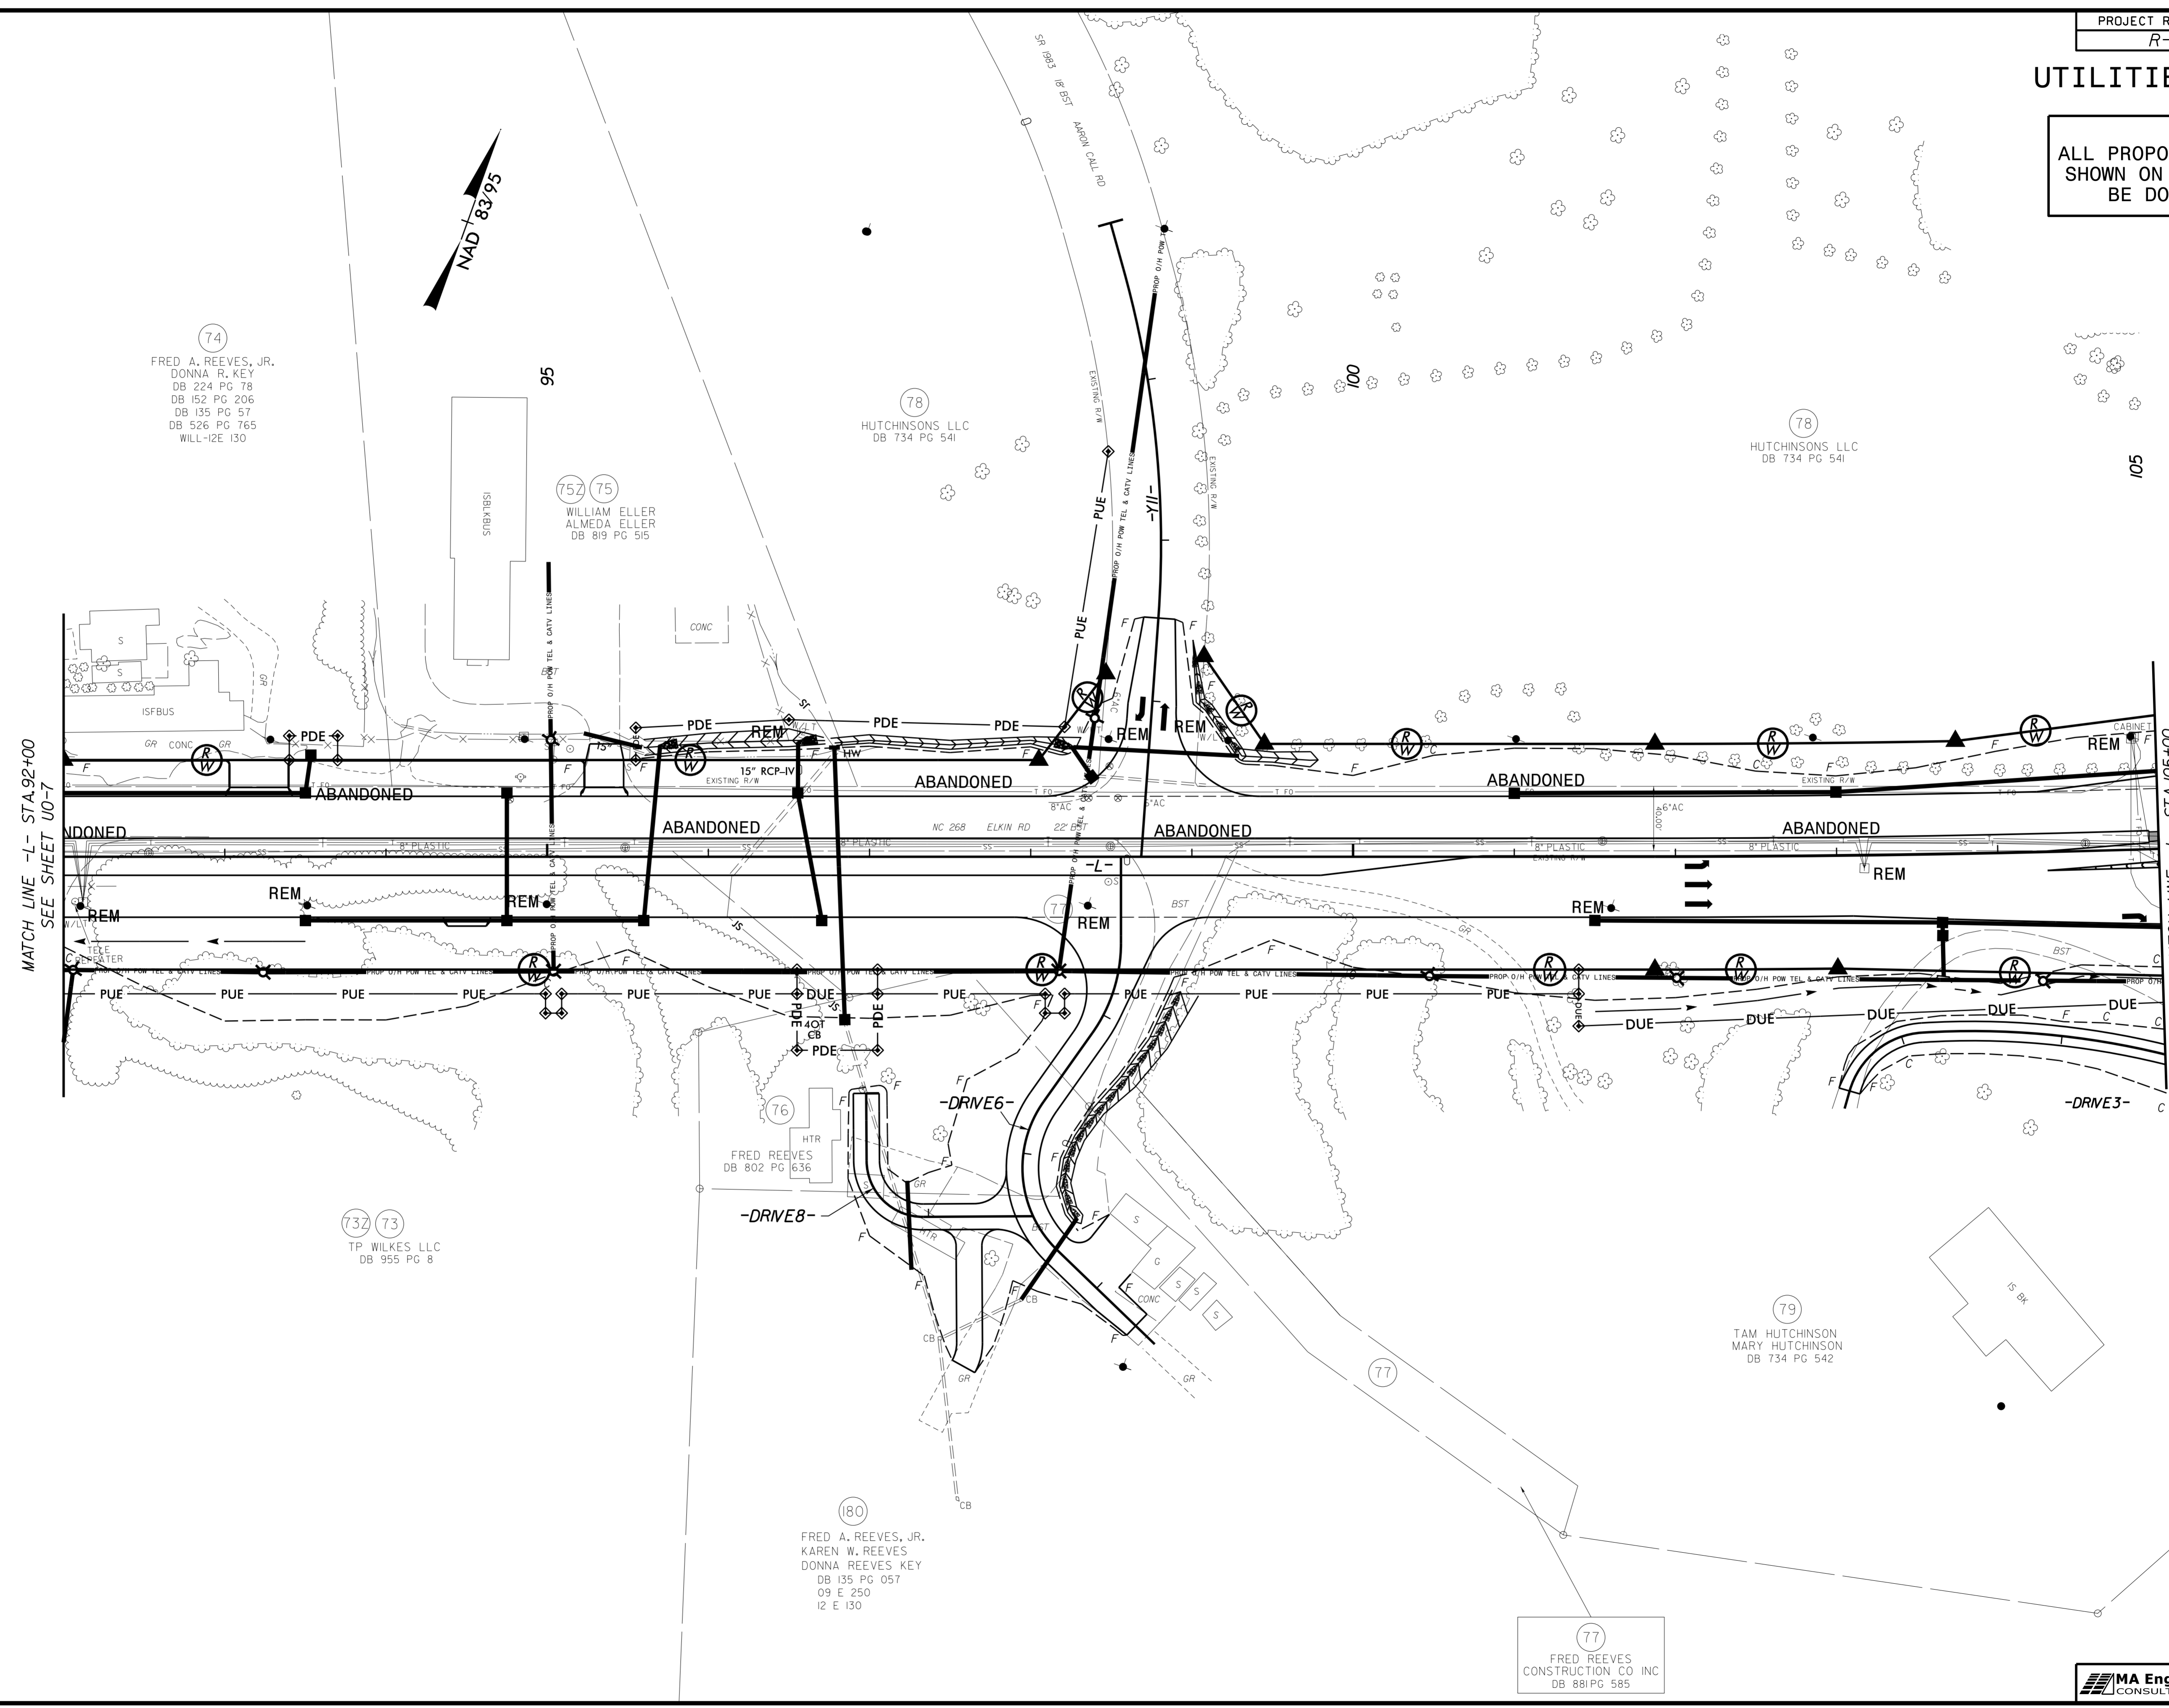

REVISIONS

MATCH LINE -L- STA 92+00 SEE SHEET UO-7

MATCH LINE -L- STA 105+00 SEE SHEET UO-9

B:\2009\05\0659\084\R2603\U+1\1\ties\Redy_Ut\Pro\UO-8.psh.dgn
10/5/09 10:26:07 AM

74
FRED A. REEVES, JR.
DONNA R. KEY
DB 224 PG 78
DB 152 PG 206
DB 135 PG 57
DB 526 PG 765
WILL-12E 130

95
SOBYTBSI

75
75Z
WILLIAM ELLER
ALMEDA ELLER
DB 819 PG 515

78
HUTCHINSONS LLC
DB 734 PG 541

78
HUTCHINSONS LLC
DB 734 PG 541

73Z 73
TP WILKES LLC
DB 955 PG 8

76
FRED REEVES
DB 802 PG 636

180
FRED A. REEVES, JR.
KAREN W. REEVES
DONNA REEVES KEY
DB 135 PG 057
09 E 250
12 E 130

77
FRED REEVES
CONSTRUCTION CO INC
DB 881 PG 585

79
TAM HUTCHINSON
MARY HUTCHINSON
DB 734 PG 542