
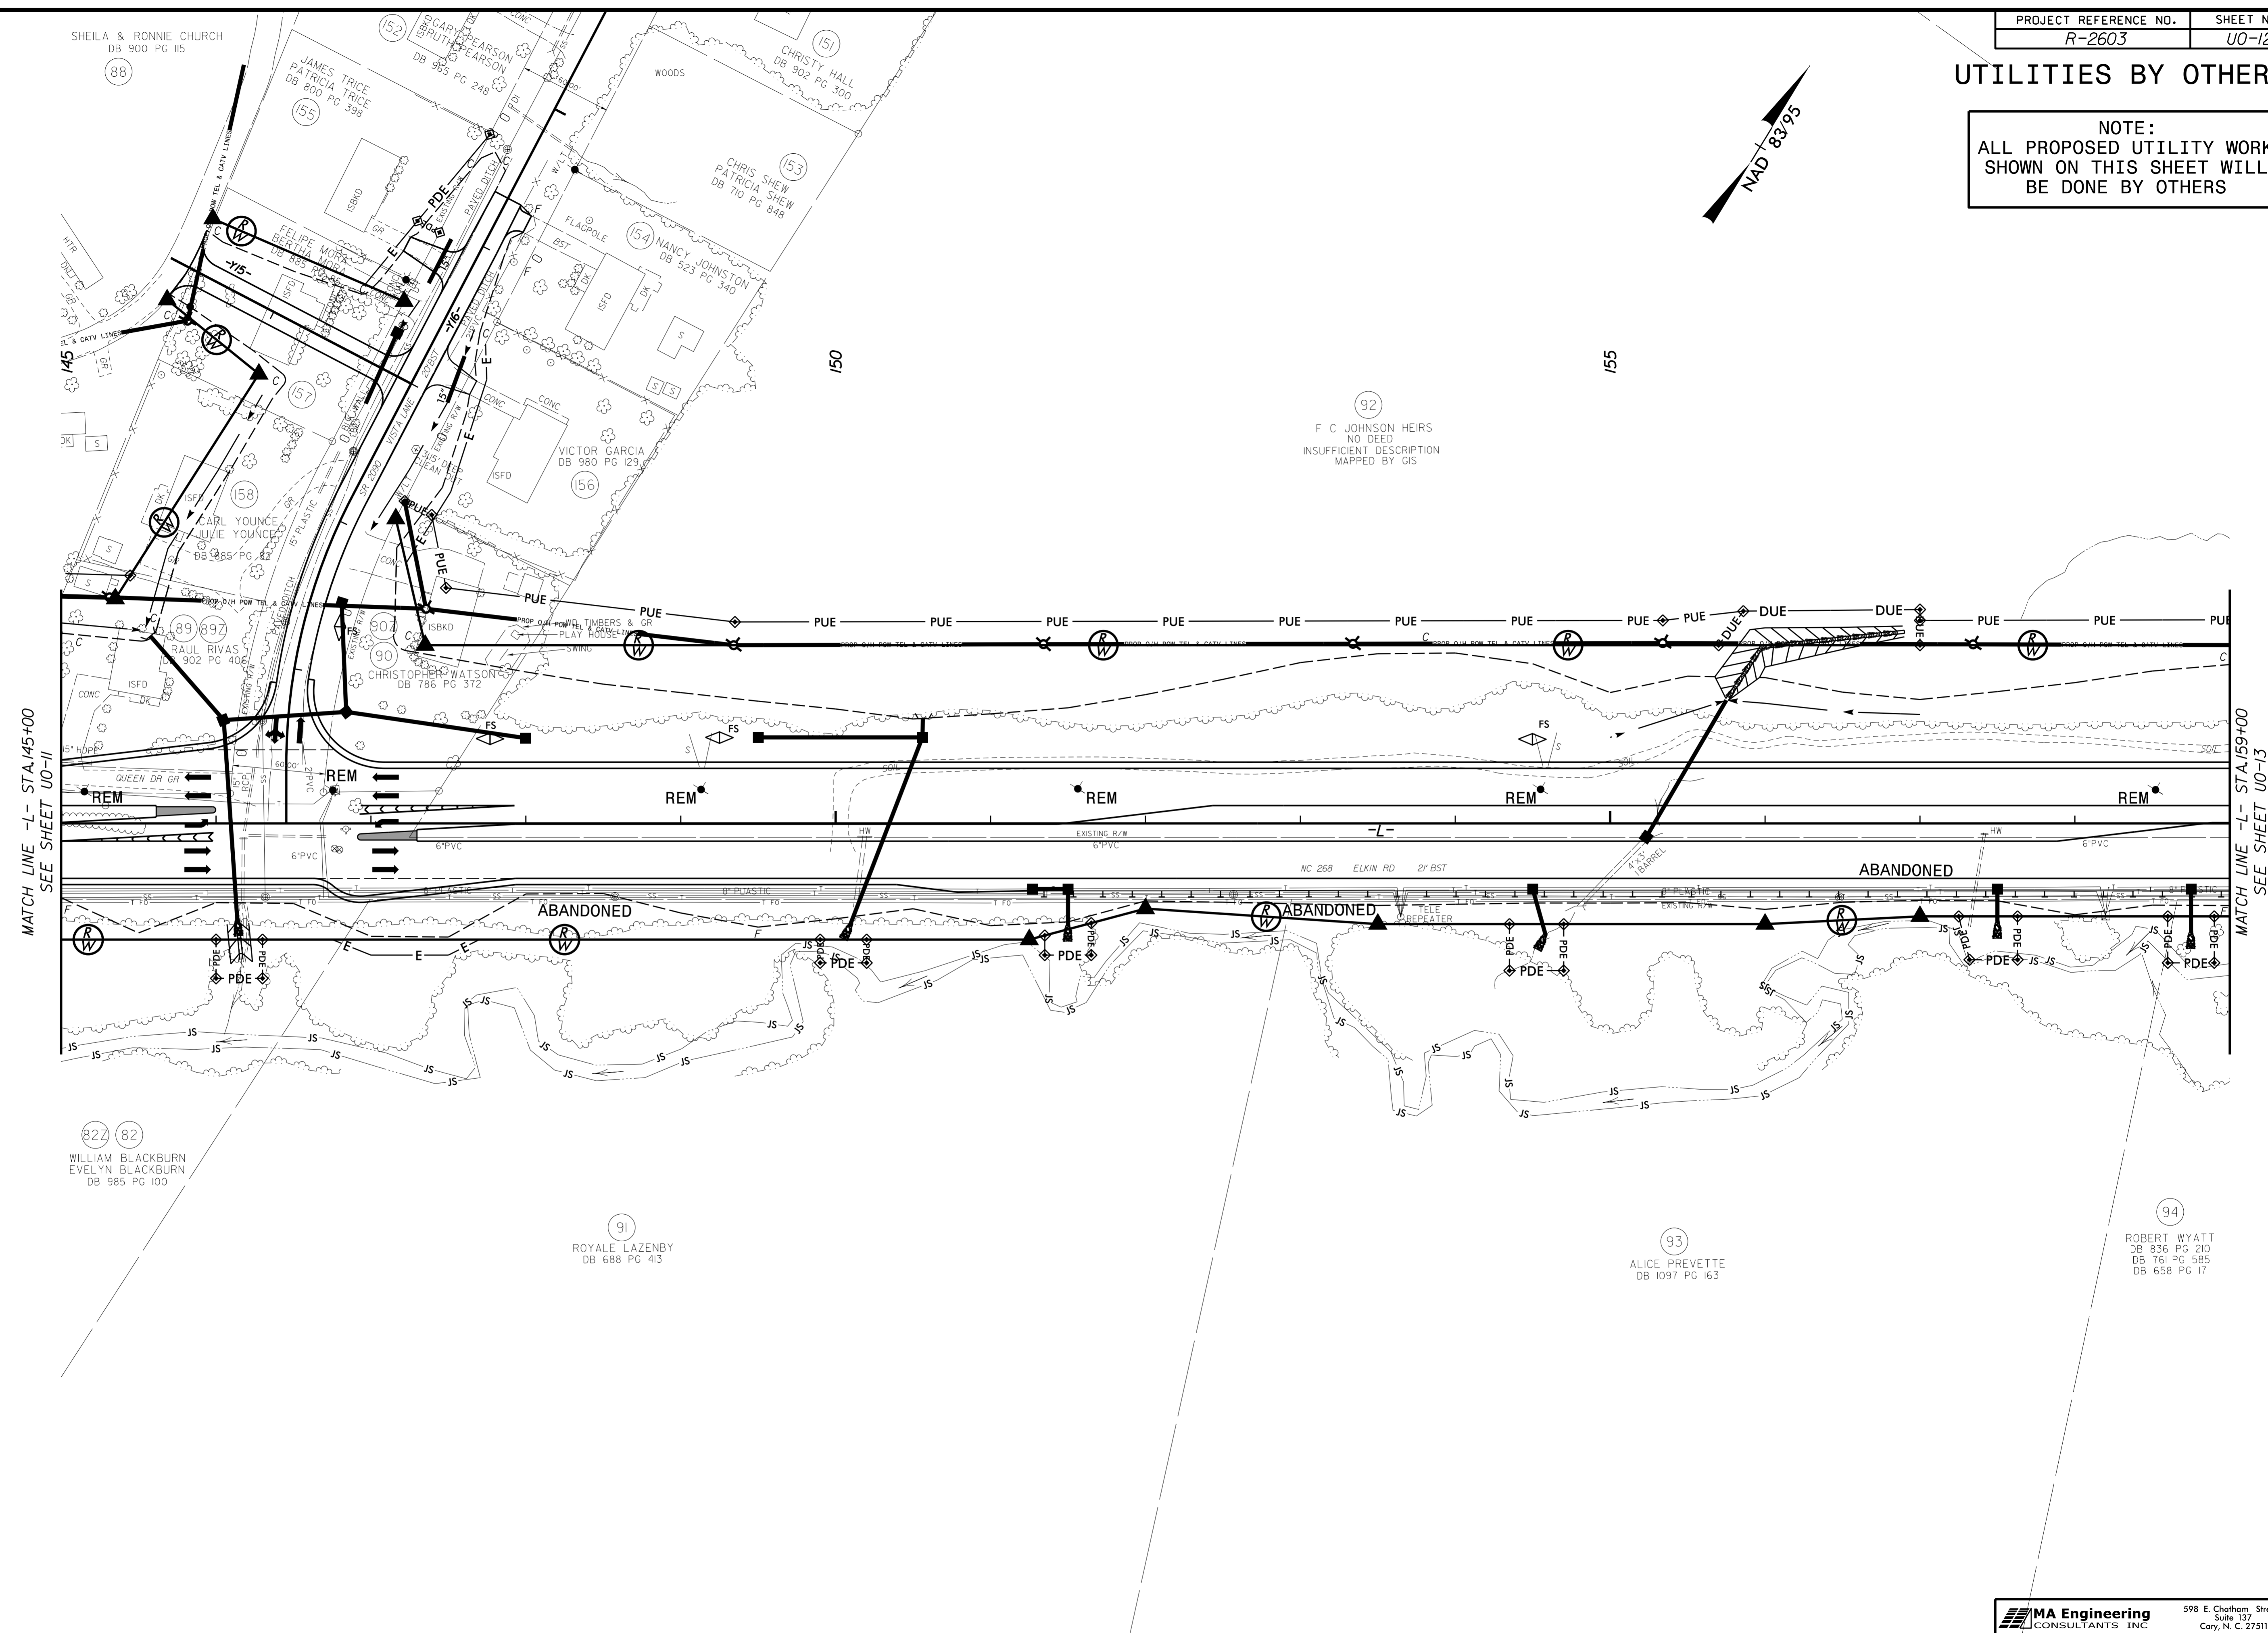


UTILITIES BY OTHERS

NOTE:
ALL PROPOSED UTILITY WORK
SHOWN ON THIS SHEET WILL
BE DONE BY OTHERS

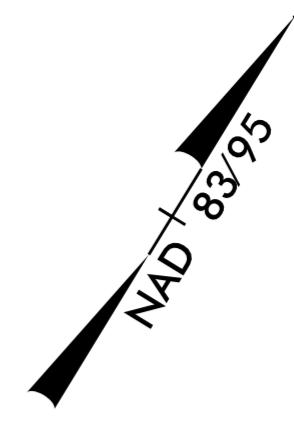

MATCH LINE -L- STA.145+00
SEE SHEET U0-11

MATCH LINE -L- STA.159+00
SEE SHEET U0-13

REVISIONS

8/17/09
7/13/2005
F:\3\2005\0659\084\R2603\U0-11\Titles\Relay_Ut\Proo\R-2603_Ut_rdy14_U012_psh.dgn
2:21:06 PM