
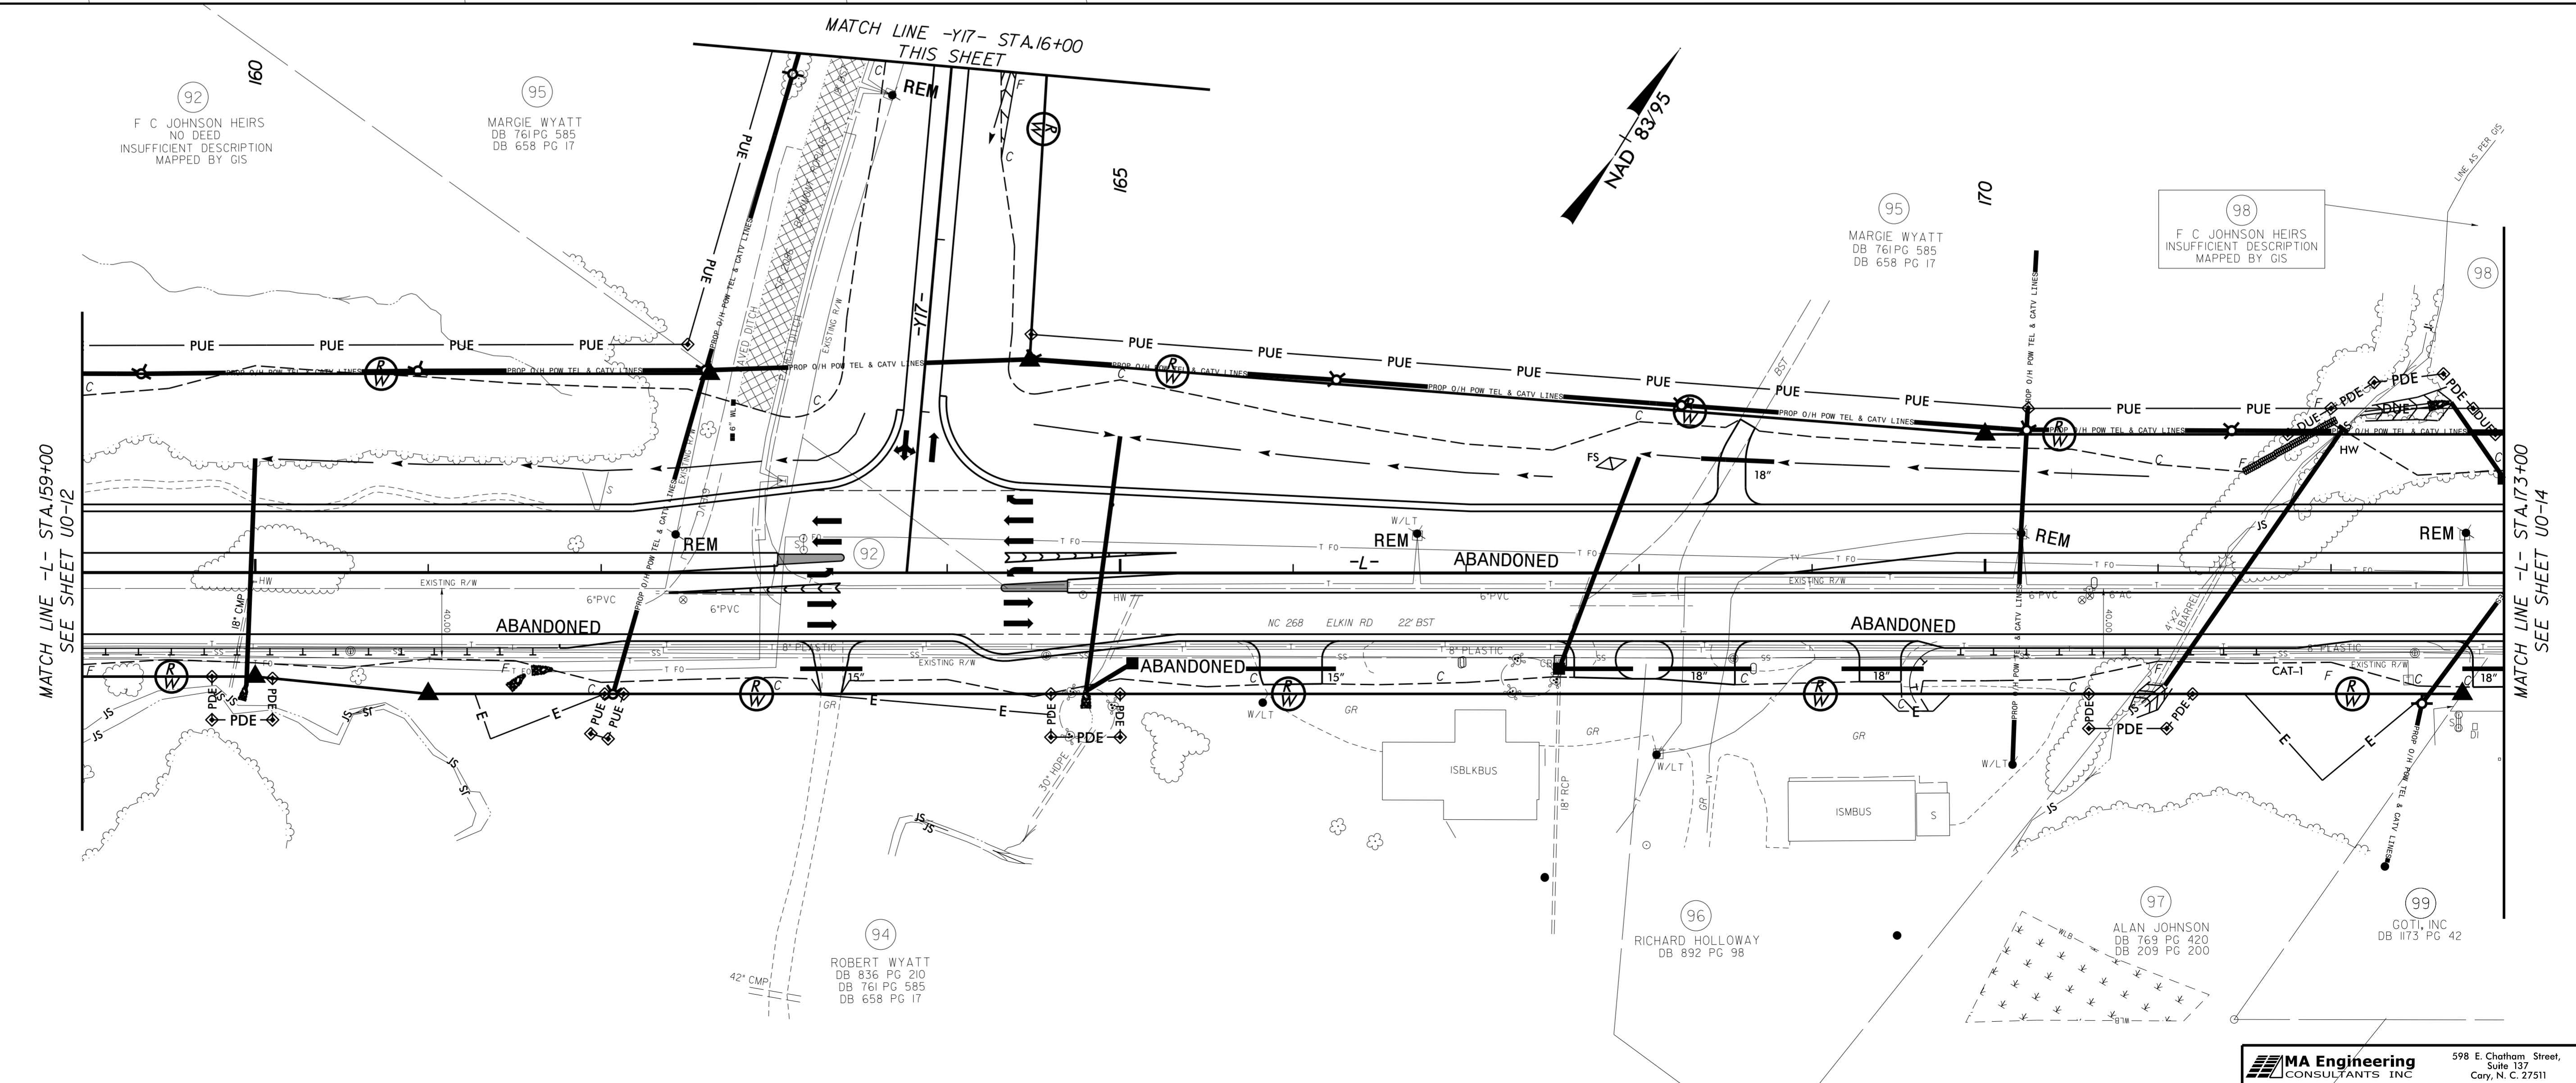


### UTILITIES BY OTHERS

**NOTE:**  
ALL PROPOSED UTILITY WORK  
SHOWN ON THIS SHEET WILL  
BE DONE BY OTHERS

8/17/99

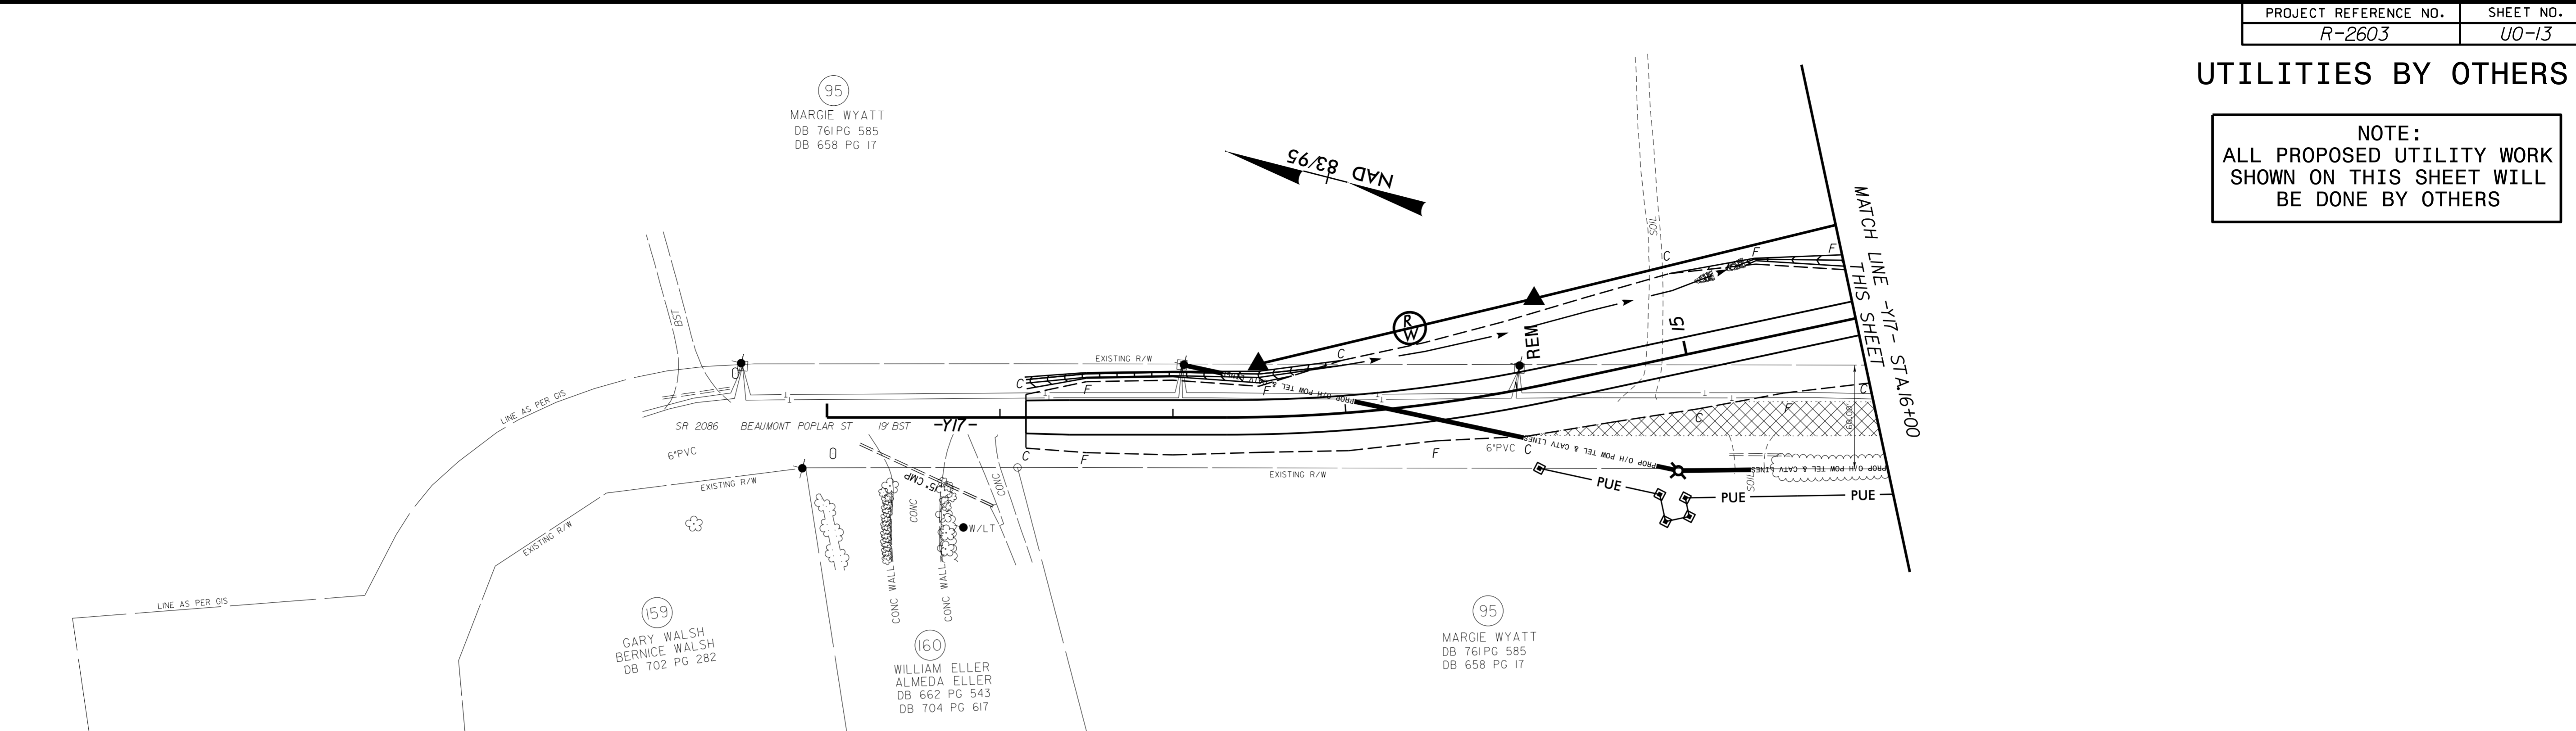

REVISIONS

F:\13\205\0659\084\R2603\U0-13\Utilities\Map\U0-13.dgn  
 8/17/99  
 2:41:15 PM