


UTILITIES BY OTHERS

NOTE:
ALL PROPOSED UTILITY WORK
SHOWN ON THIS SHEET WILL
BE DONE BY OTHERS

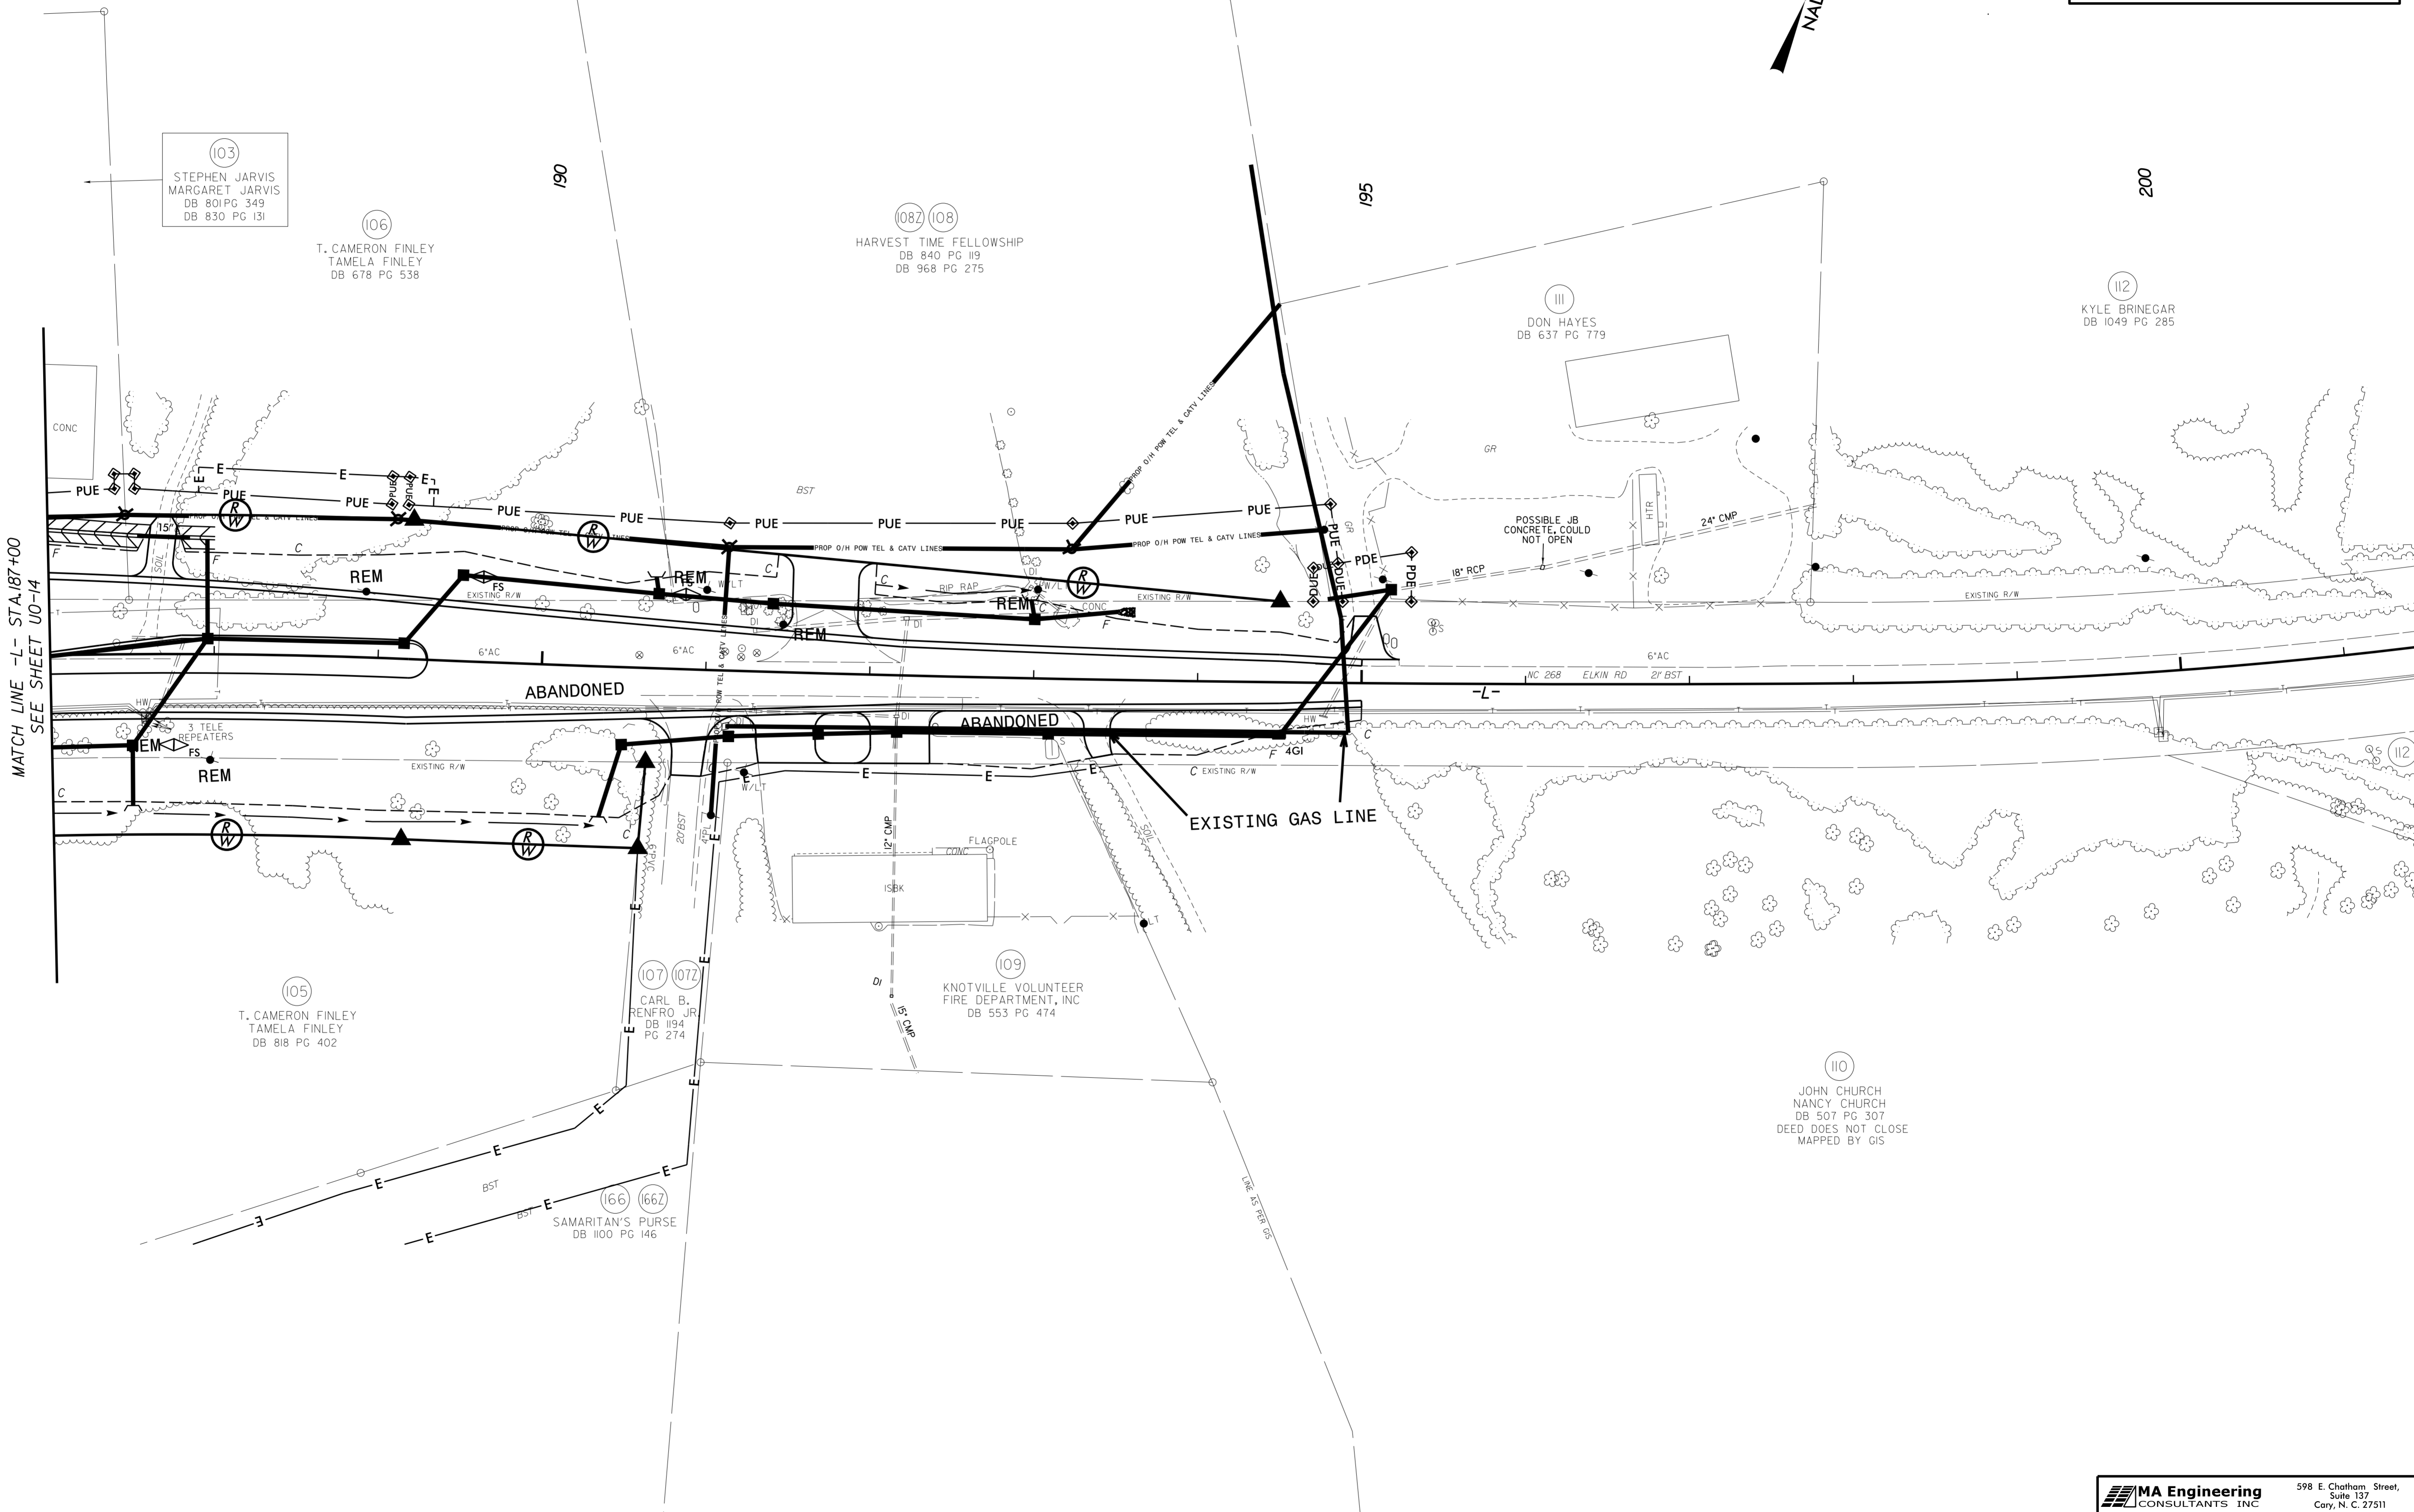

103
STEPHEN JARVIS
MARGARET JARVIS
DB 801 PG 349
DB 830 PG 131

106
T. CAMERON FINLEY
TAMELA FINLEY
DB 678 PG 538

108 108
HARVEST TIME FELLOWSHIP
DB 840 PG 119
DB 968 PG 275

111
DON HAYES
DB 637 PG 779

112
KYLE BRINEGAR
DB 1049 PG 285

105
T. CAMERON FINLEY
TAMELA FINLEY
DB 818 PG 402

107 107Z
CARL B.
RENFRO JR.
DB 1194
PG 274

109
KNOTVILLE VOLUNTEER
FIRE DEPARTMENT, INC
DB 553 PG 474

110
JOHN CHURCH
NANCY CHURCH
DB 507 PG 307
DEED DOES NOT CLOSE
MAPPED BY GIS

166 166Z
SAMARITAN'S PURSE
DB 1100 PG 146

MATCH LINE -L- STA. 187+00
SEE SHEET U0-14

REVISIONS

7/13/2015 10:05:06 59\084\2603\U+11\ties\Redy_Ut_Proj\R-2603_ut_rdy17_U015_psh.dgn
 2:41:37 PM