

TYPICAL SECTION AT INTERMEDIATE DIAPHRAGM


FOR INTERMEDIATE DIAPHRAGM DETAILS, SEE "INTERMEDIATE STEEL DIAPHRAGMS FOR TYPE III PRESTRESSED CONCRETE GIRDERS" SHEET.

PROJECT NO. R-2603
WILKES COUNTY
 STATION: 117+35.00 -L-

SHEET 3 OF 3

STATE OF NORTH CAROLINA
 DEPARTMENT OF TRANSPORTATION
 RALEIGH

SUPERSTRUCTURE
 TYPICAL SECTION

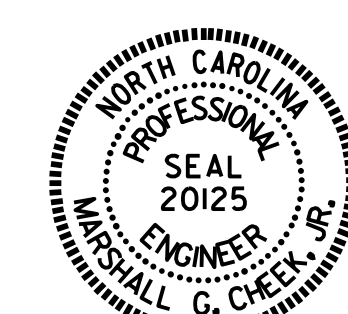

Marshall G. Check, Jr.
 654908EBA3B405
 7/22/2015

DRAWN BY : D. A. GLADDEN DATE : 6-24-13
 CHECKED BY : H. T. BARBOUR DATE : 8-13
 DESIGN ENGINEER OF RECORD: B. A. DUKE DATE : 7-15

21-JUL-2015 08:31
 R:\Structures\Final Plans\Str#2\R2603.SD.TS.02.dgn
 bngrady

REVISIONS						SHEET NO.	
NO.	BY:	DATE:	NO.	BY:	DATE:	S-12	
1			3			TOTAL SHEETS 47	
2			4				

STR. #2