


**PLAN OF SPAN A**

FOR INTERMEDIATE DIAPHRAGM LOCATIONS, SEE "FRAMING PLAN".  
 FOR INTERMEDIATE DIAPHRAGM DETAILS, SEE "INTERMEDIATE STEEL DIAPHRAGM" SHEET.

DRAWN BY : D. A. GLADDEN DATE : 7-3-13  
 CHECKED BY : H. T. BARBOUR DATE : 8-13  
 DESIGN ENGINEER OF RECORD : B. A. DUKE DATE : 7-15

21-JUL-2015 11:47  
 R:\Structures\Final Plans\Str#2\R2603.SD.5\*.02.dgn  
 bngardy

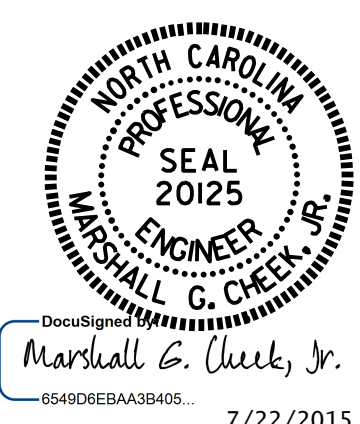

PROJECT NO. R-2603  
WILKES COUNTY  
 STATION: 117+35.00 -L-  
 SHEET 1 OF 3

STATE OF NORTH CAROLINA DEPARTMENT OF TRANSPORTATION RALEIGH					
SUPERSTRUCTURE PLAN OF SPAN A					
REVISIONS					SHEET NO.
NO.	BY:	DATE:	NO.	BY:	DATE:
1			3		
2			4		
					S-13
					TOTAL SHEETS 47

STR. #2