


**PLAN FLOOR SLAB**

"C" BARS SHALL BE FIELD BENT AS NECESSARY.

PROJECT NO. R-2603  
WILKES COUNTY  
 STATION: 59+43.00 -L-

SHEET 3 OF 10

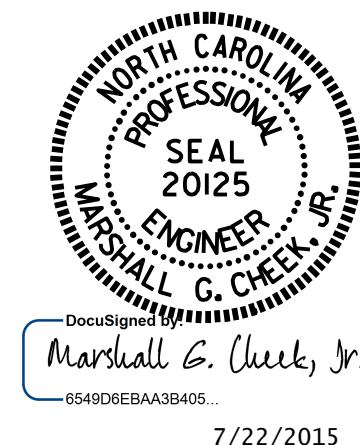

STATE OF NORTH CAROLINA  
 DEPARTMENT OF TRANSPORTATION  
 RALEIGH  
**SINGLE  
 8 FT. X 8 FT.  
 CONCRETE BOX CULVERT  
 STAGE I**

DRAWN BY : H. T. BARBOUR DATE : 5-6-14  
 CHECKED BY : S. B. WILLIAMS DATE : 12-14  
 DESIGN ENGINEER OF RECORD: B. A. DUKE DATE : 6-14

REVISIONS						SHEET NO.
NO.	BY:	DATE:	NO.	BY:	DATE:	C-3
1			3			TOTAL SHEETS
2			4			10

STR. #3