


421-#6 A100 @ 7" CTS. (BOTTOM OF ROOF SLAB)

421-#5 A1 @ 7" CTS. CORNER BARS (EA. EXTERIOR WALL) (SEE BARREL SECTION)

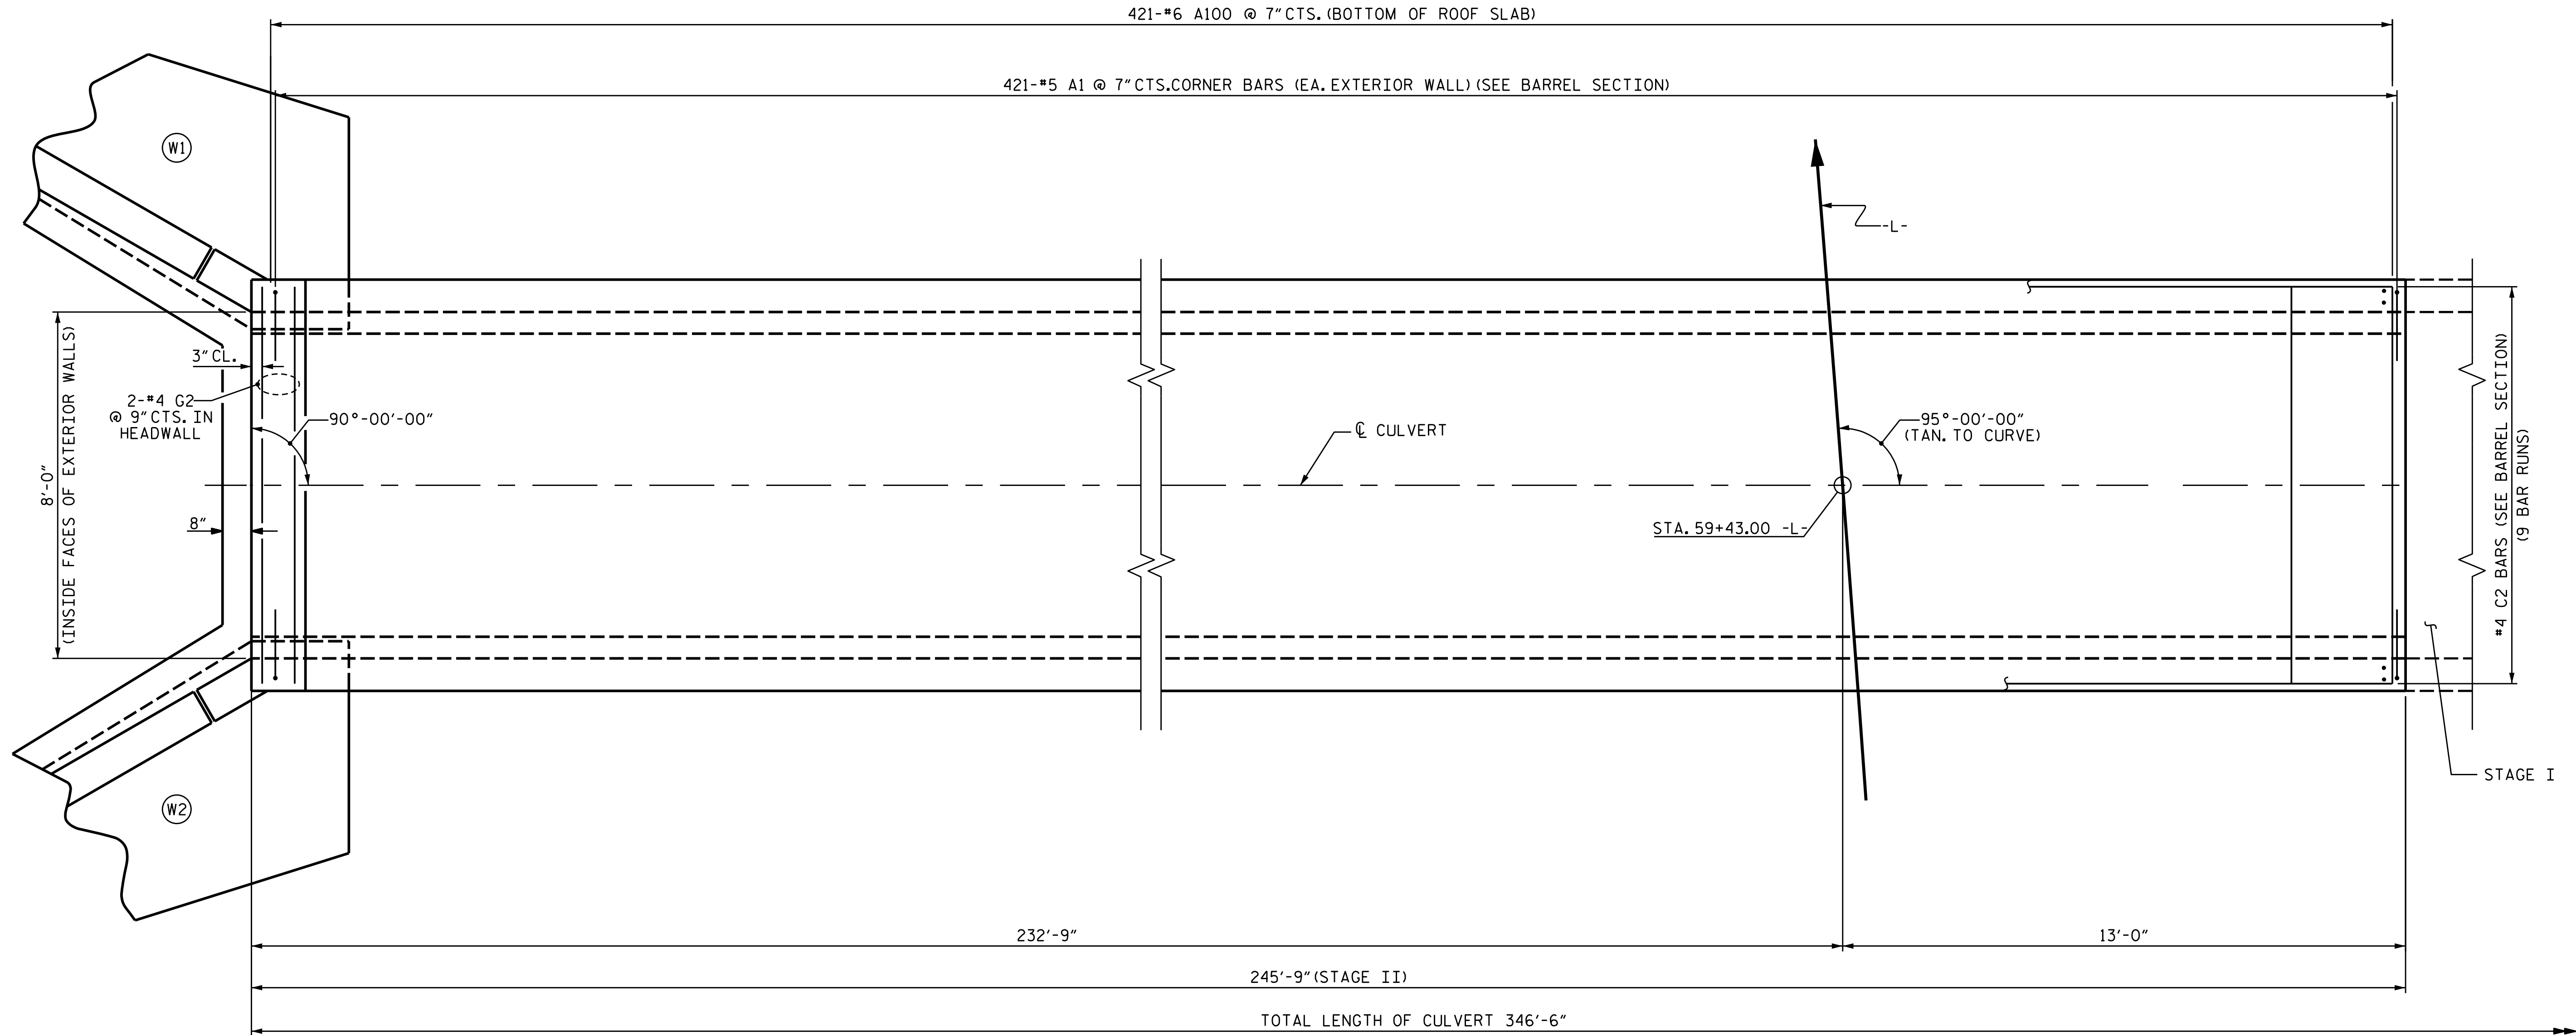

PLAN ROOF SLAB

PROJECT NO. R-2603

WILKES COUNTY

STATION: 59+43.00 -L-

SHEET 6 OF 10

STATE OF NORTH CAROLINA
DEPARTMENT OF TRANSPORTATION
RALEIGH

SINGLE
8 FT. X 8 FT.
CONCRETE BOX CULVERT
STAGE II



Marshall G. Cheek, Jr.
7/22/2015

DRAWN BY : H. T. BARBOUR DATE : 5-6-14
 CHECKED BY : S. B. WILLIAMS DATE : 12-14
 DESIGN ENGINEER OF RECORD: B. A. DUKE DATE : 6-14

REVISIONS						SHEET NO.
NO.	BY:	DATE:	NO.	BY:	DATE:	C-6
1			3			TOTAL SHEETS
2			4			10