



GEOTECHNICAL ENGINEER

ENGINEER

SEAL 29869

7/23/2015

SIGNATURE DATE SIGNATURE DATE

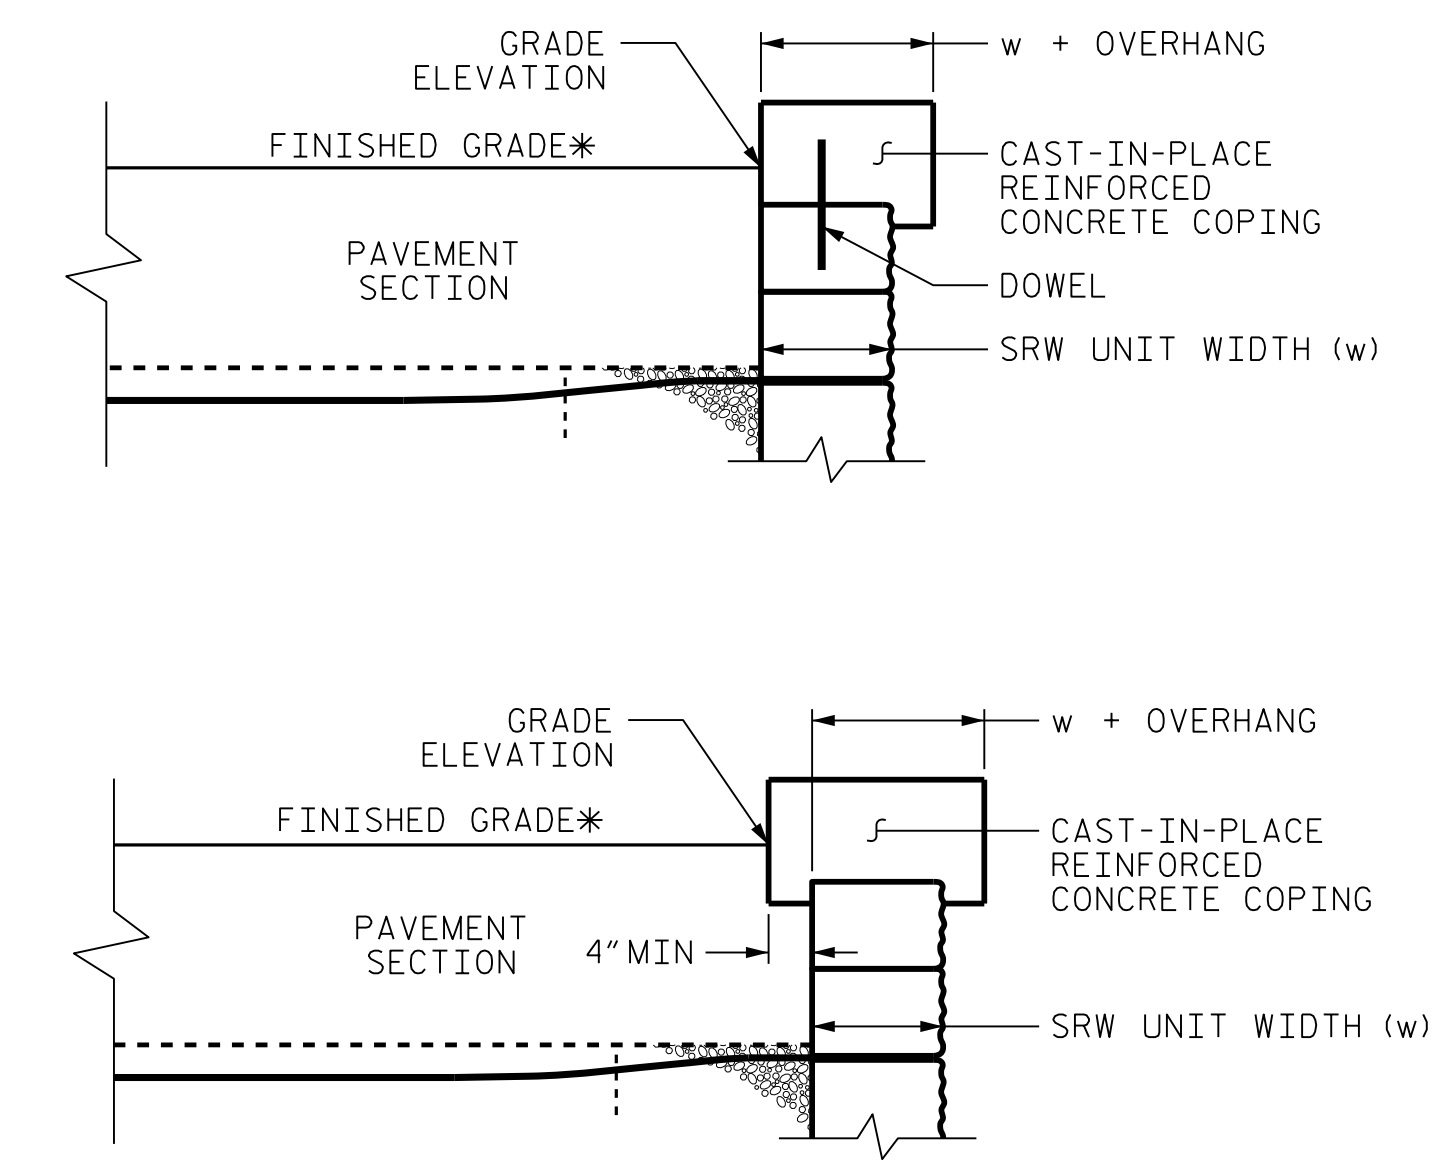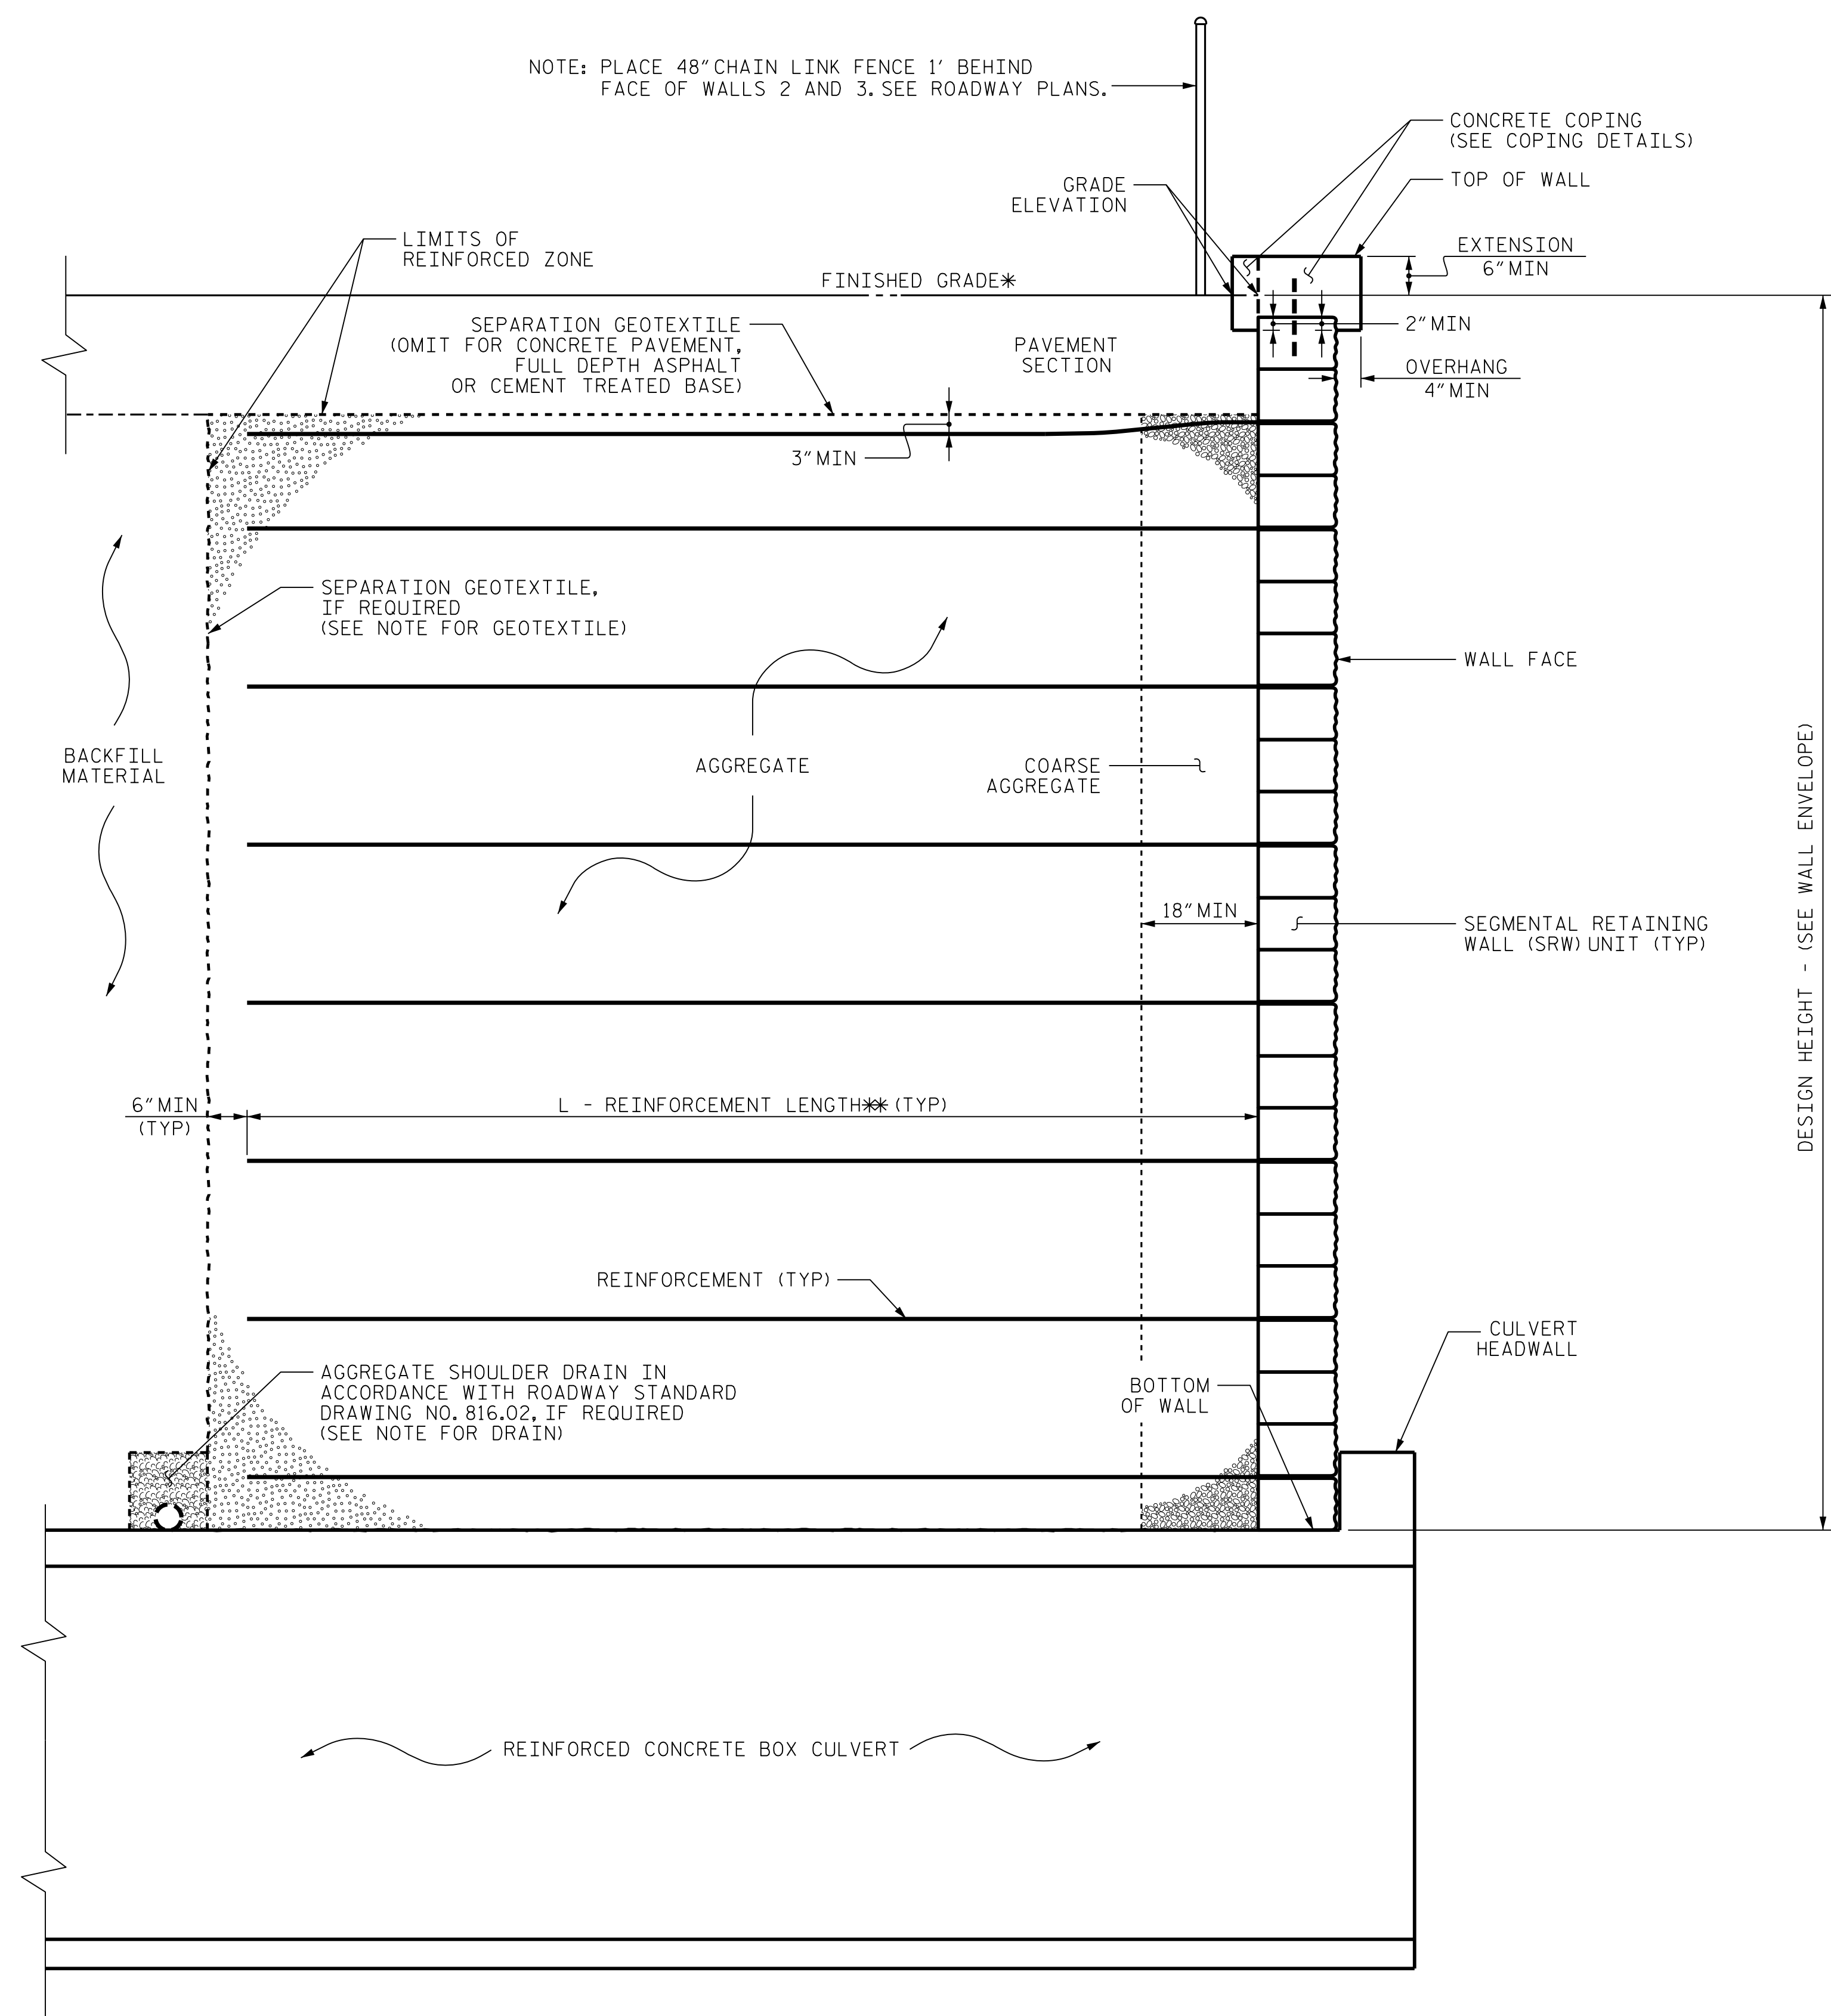

COPING DETAILS

AT THE CONTRACTOR'S OPTION, CONNECT COPING TO SRW UNITS WITH DOWELS OR EXTEND COPING DOWN BACK OF SRW UNITS.
*SEE ROADWAY PLANS FOR FINISHED GRADE DETAILS.

MSE WALL WITH SRW UNITS - SECTION "A"

SEE MSE RETAINING WALLS PROVISION AND IF APPLICABLE, MSE WALL NOTES FOR REINFORCEMENT LENGTH REQUIREMENTS.

PROJECT NO.: R-2603

WILKES COUNTY

STATION: VARIES, SEE WALL ENVELOPES

SHEET 4 OF 8

NORTH CAROLINA DEPARTMENT OF TRANSPORTATION DIVISION OF HIGHWAYS

GEOTECHNICAL ENGINEERING UNIT

MECHANICALLY STABILIZED EARTH RETAINING WALL DETAILS					
REVISIONS					
NO.	BY	DATE	NO.	BY	DATE
1			3		
2			4		

SHEET NO. W6

PREPARED BY: EJS	DATE: 7/21/15
REVIEWED BY: SCC	DATE: 7/21/15