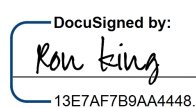



**This electronic collection of documents is provided
for the convenience of the user
and is Not a Certified Document –**

**The documents contained herein were originally issued
and sealed by the individuals whose names and license
numbers appear on each page, on the dates appearing
with their signature on that page.**

**This file or an individual page
shall not be considered a certified document.**

PROJECT REFERENCE NO. <i>R-2603</i>	SHEET NO. <i>PMP-1</i>
APPROVED:  <small>DocuSigned by: 13E7AFB9AA448...</small>	
DATE: 5/29/2015	
SEAL 	

**STATE OF NORTH CAROLINA
DEPARTMENT OF TRANSPORTATION**

**PAVEMENT MARKING PLAN
WILKES COUNTY**

**LOCATION: NC 268 FROM MULTI-LANES EAST
OF NC 18 TO SR 1966 (AIRPORT ROAD)**

T.I.P.: R-2603

CONTRACT: C203580

ROADWAY STANDARD DRAWING

THE FOLLOWING ROADWAY STANDARDS AS APPEAR IN "ROADWAY STANDARD DRAWINGS" - PROJECT SERVICES UNIT - N.C. DEPARTMENT OF TRANSPORTATION - RALEIGH, N.C., DATED JANUARY 2012 ARE APPLICABLE TO THIS PROJECT AND BY REFERENCE HEREBY ARE CONSIDERED A PART OF THESE PLANS:

STD. NO.	TITLE
1205.01	PAVEMENT MARKINGS - LINE TYPES AND OFFSETS
1205.02	PAVEMENT MARKINGS - TWO-LANE AND MULTILANE ROADWAYS
1205.04	PAVEMENT MARKINGS - INTERSECTIONS
1205.05	PAVEMENT MARKINGS - TURN LANES
1205.06	PAVEMENT MARKINGS - LANE DROPS
1205.08	PAVEMENT MARKINGS - SYMBOLS AND WORD MESSAGES
1205.09	PAVEMENT MARKINGS - PAINTED ISLANDS
1205.12	PAVEMENT MARKINGS - BRIDGES
1205.13	PAVEMENT MARKINGS - LANE REDUCTIONS
1250.01	RAISED PAVEMENT MARKERS - INSTALLATION SPACING
1251.01	RAISED PAVEMENT MARKERS - PERMANENT AND TEMPORARY
1253.01	RAISED PAVEMENT MARKERS - SNOWPLOWABLE
1261.01	GUARDRAIL AND BARRIER DELINEATORS - INSTALLATION SPACING
1261.02	GUARDRAIL AND BARRIER DELINEATORS - TYPES AND MOUNTING
1262.01	GUARDRAIL END DELINEATION
1264.01	OBJECT MARKERS - TYPES
1264.02	OBJECT MARKERS - INSTALLATION

GENERAL NOTES

THE FOLLOWING GENERAL NOTES APPLY AT ALL TIMES FOR THE DURATION OF THE CONSTRUCTION PROJECT, EXCEPT WHEN OTHERWISE NOTED IN THE PLAN, OR DIRECTED BY THE ENGINEER.

- A) INSTALL PAVEMENT MARKINGS AND PAVEMENT MARKERS ON THE FINAL SURFACE AS FOLLOWS:

ROAD NAME	MARKING	MARKER
All	Polyurea w/Highly Reflective Elements	Snowplowable (Raised on Bridge Decks and Match Existing on Y-lines)


- B) TIE PROPOSED PAVEMENT MARKING LINES TO EXISTING PAVEMENT MARKING LINES.
 C) REMOVE/REPLACE ANY CONFLICTING/DAMAGED PAVEMENT MARKINGS AND MARKERS.
 D) PASSING ZONES WILL BE DETERMINED IN THE FIELD AND MUST BE APPROVED BY THE ENGINEER.
 E) STOP BAR LOCATION AT NON-SIGNALIZED INTERSECTIONS MAY BE ADJUSTED AS DIRECTED BY THE ENGINEER.
 F) REMOVE ALL RESIDUE AND SURFACE LAITANCE BY ACCEPTABLE METHODS ON CONCRETE BRIDGE DECKS PRIOR TO PLACING POLYUREA PAVEMENT MARKING MATERIAL.
 G) UNLESS OTHERWISE SPECIFIED, HEATED-IN-PLACE THERMOPLASTIC MAY BE USED IN LIEU OF EXTRUDED THERMOPLASTIC FOR STOP BARS, SYMBOLS, CHARACTERS AND DIAGONALS. IF HEATED-IN-PLACE IS USED, IT SHALL BE PAID FOR USING THE EXTRUDED THERMOPLASTIC PAY ITEM.
 H) SEE ROADWAY PLANS FOR ALTERNATE CURB RAMP DESIGNS WHEN INDICATED ON PAVEMENT MARKING DETAIL SHEETS.

INDEX

SHEET NO.	DESCRIPTION
PMP-1	PAVEMENT MARKING PLAN TITLE
PMP-2	PAVEMENT MARKING SCHEDULE SHEET
PMP-3	CROSSWALK PAVEMENT MARKING GUIDANCE DETAIL
PMP-4-18	PAVEMENT MARKING DETAIL


PLAN PREPARED BY: N.C.D.O.T. SIGNING AND DELINEATION UNIT

K. L. JORDAN SIGNING & DELINEATION REGIONAL ENGINEER
 J. G. MARTINEZ SIGNING & DELINEATION PROJECT DESIGN ENGINEER/TECHNICIAN

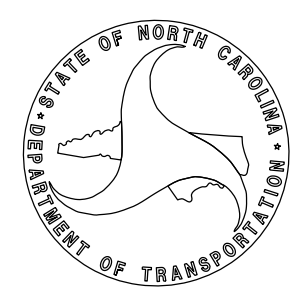

APPROVED: *Ron King*
DocuSigned by:
13E7AF7B9AA4448

DATE: 5/29/2015


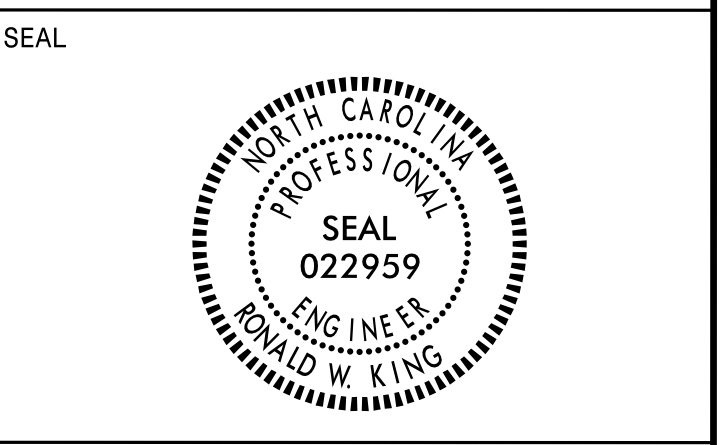


PAVEMENT MARKING SCHEDULE


SYMBOL	DESCRIPTION	FINAL PAVEMENT MARKINGS
T2	WHITE STOPBAR	THERMO(24", 120 MILS)
T3	WHITE CROSSWALK LINE	
		POLYUREA (4") Highly Reflective Elements
V8	2 FT. - 6 FT./SP WHITE MINISKIP	
VA	WHITE EDGELINE	
VB	YELLOW EDGELINE	
VC	10 FT. WHITE SKIP	
VD	3 FT. - 9 FT./SP WHITE MINISKIP	
VE	WHITE SOLID LANE LINE	
VF	10 FT. YELLOW SKIP	
VH	YELLOW SINGLE CENTER	
VI	YELLOW DOUBLE CENTER	
		POLYUREA (8") Highly Reflective Elements
VN	WHITE GORELINE	
		THERMO(8", 120 MILS)
TQ	WHITE CROSSWALK LINE	
		THERMO(8", 90 MILS)
TO	WHITE DIAGONAL	
TP	YELLOW DIAGONAL	
		THERMOPAVEMENT MARKING SYMBOLS (90 MILS)
UA	LEFT TURN ARROW	
UB	RIGHT TURN ARROW	
UC	STRAIGHT ARROW	
UE	COMBO. RIGHT/STRAIGHT ARROW	
UF	COMBO. LEFT/RIGHT ARROW	
UG	COMBO. LEFT/RIGHT/STRAIGHT ARROW	
UP	MERGE ARROW	
UT	U-TURN ARROW	
		MARKERS
		PERMANENT RAISED PAVEMENT MARKERS
MA	YELLOW & YELLOW	
MB	CRYSTAL & RED	
		SNOWPLOWABLE RAISED PAVEMENT MARKERS
ME	YELLOW & YELLOW	
MF	CRYSTAL & RED	

P:\PMP\Projects\AT\274401\2603\Traffic\Signing\CADD\Quantities & GM_Signs\R-2603_PMP_0ties.dgn
 28 MAY 2015 15:48
 10:00 AM

UNLESS OTHERWISE SPECIFIED,
HI-VISIBILITY CROSSWALK
MARKINGS SHALL BE USED AT
MID-BLOCK CROSSINGS

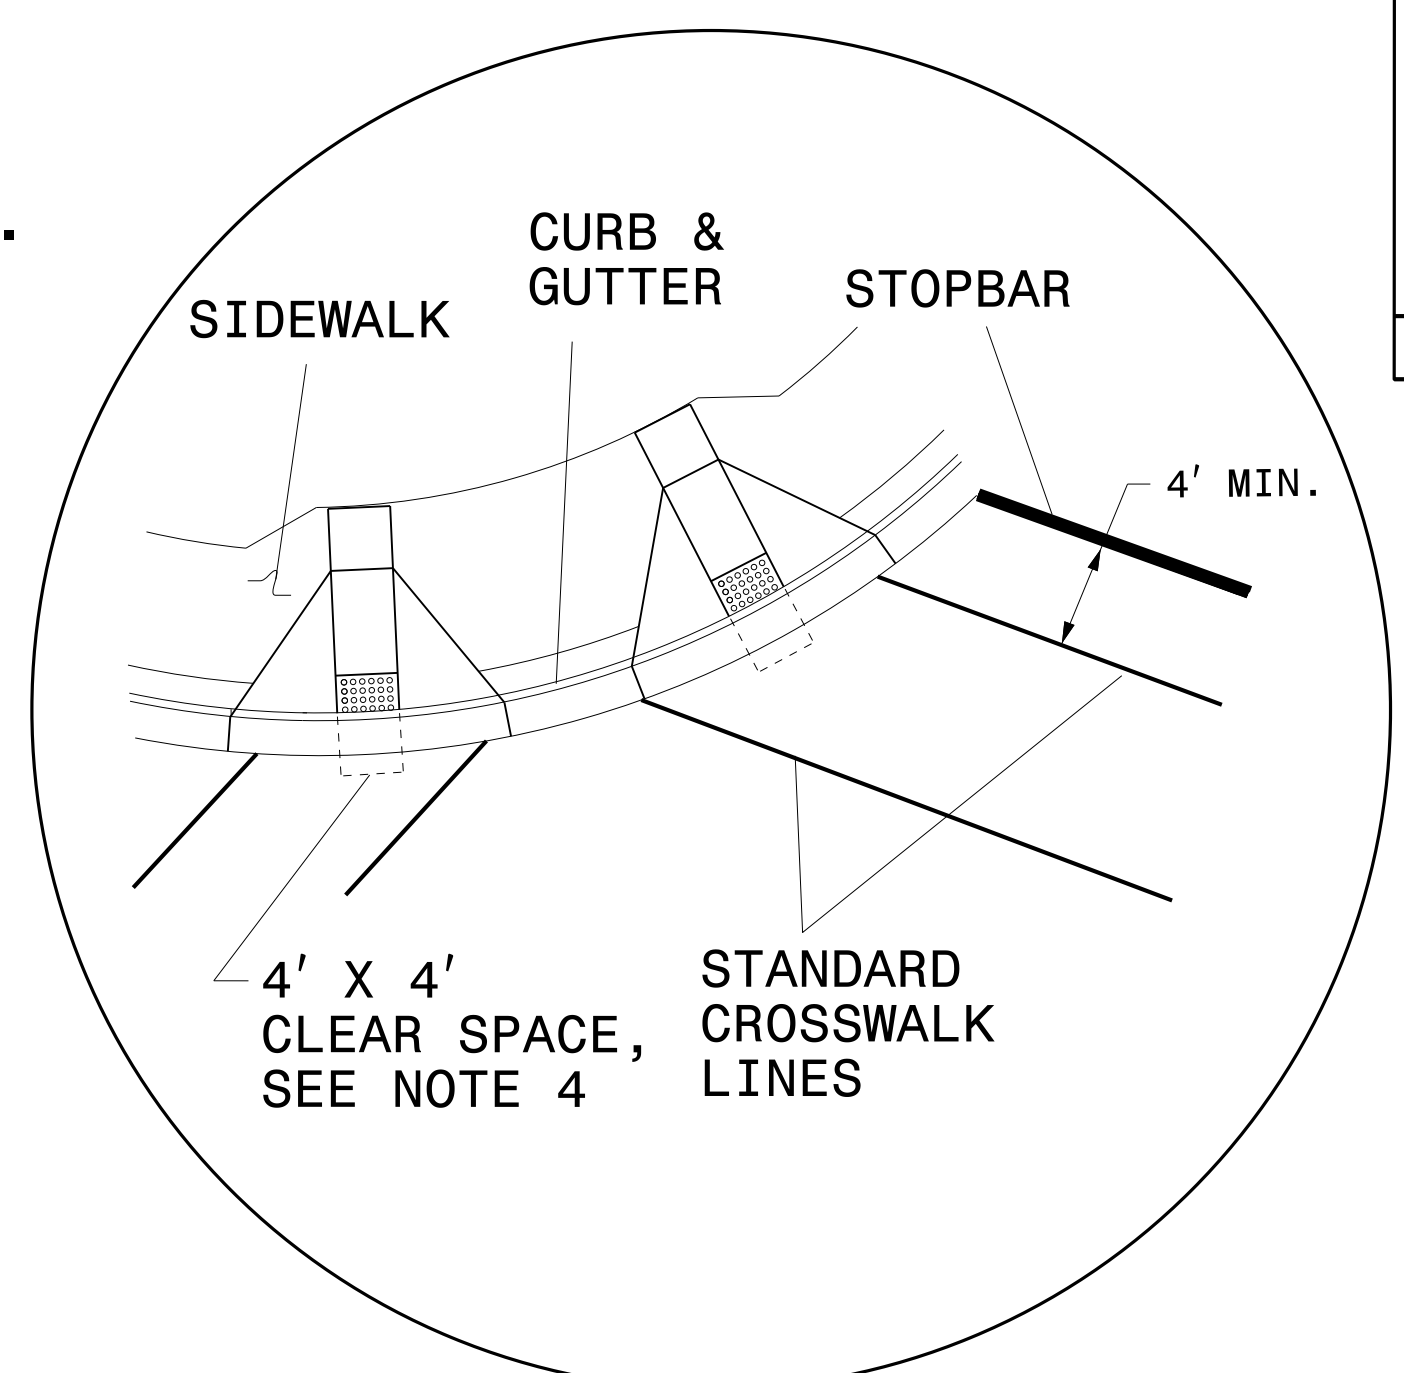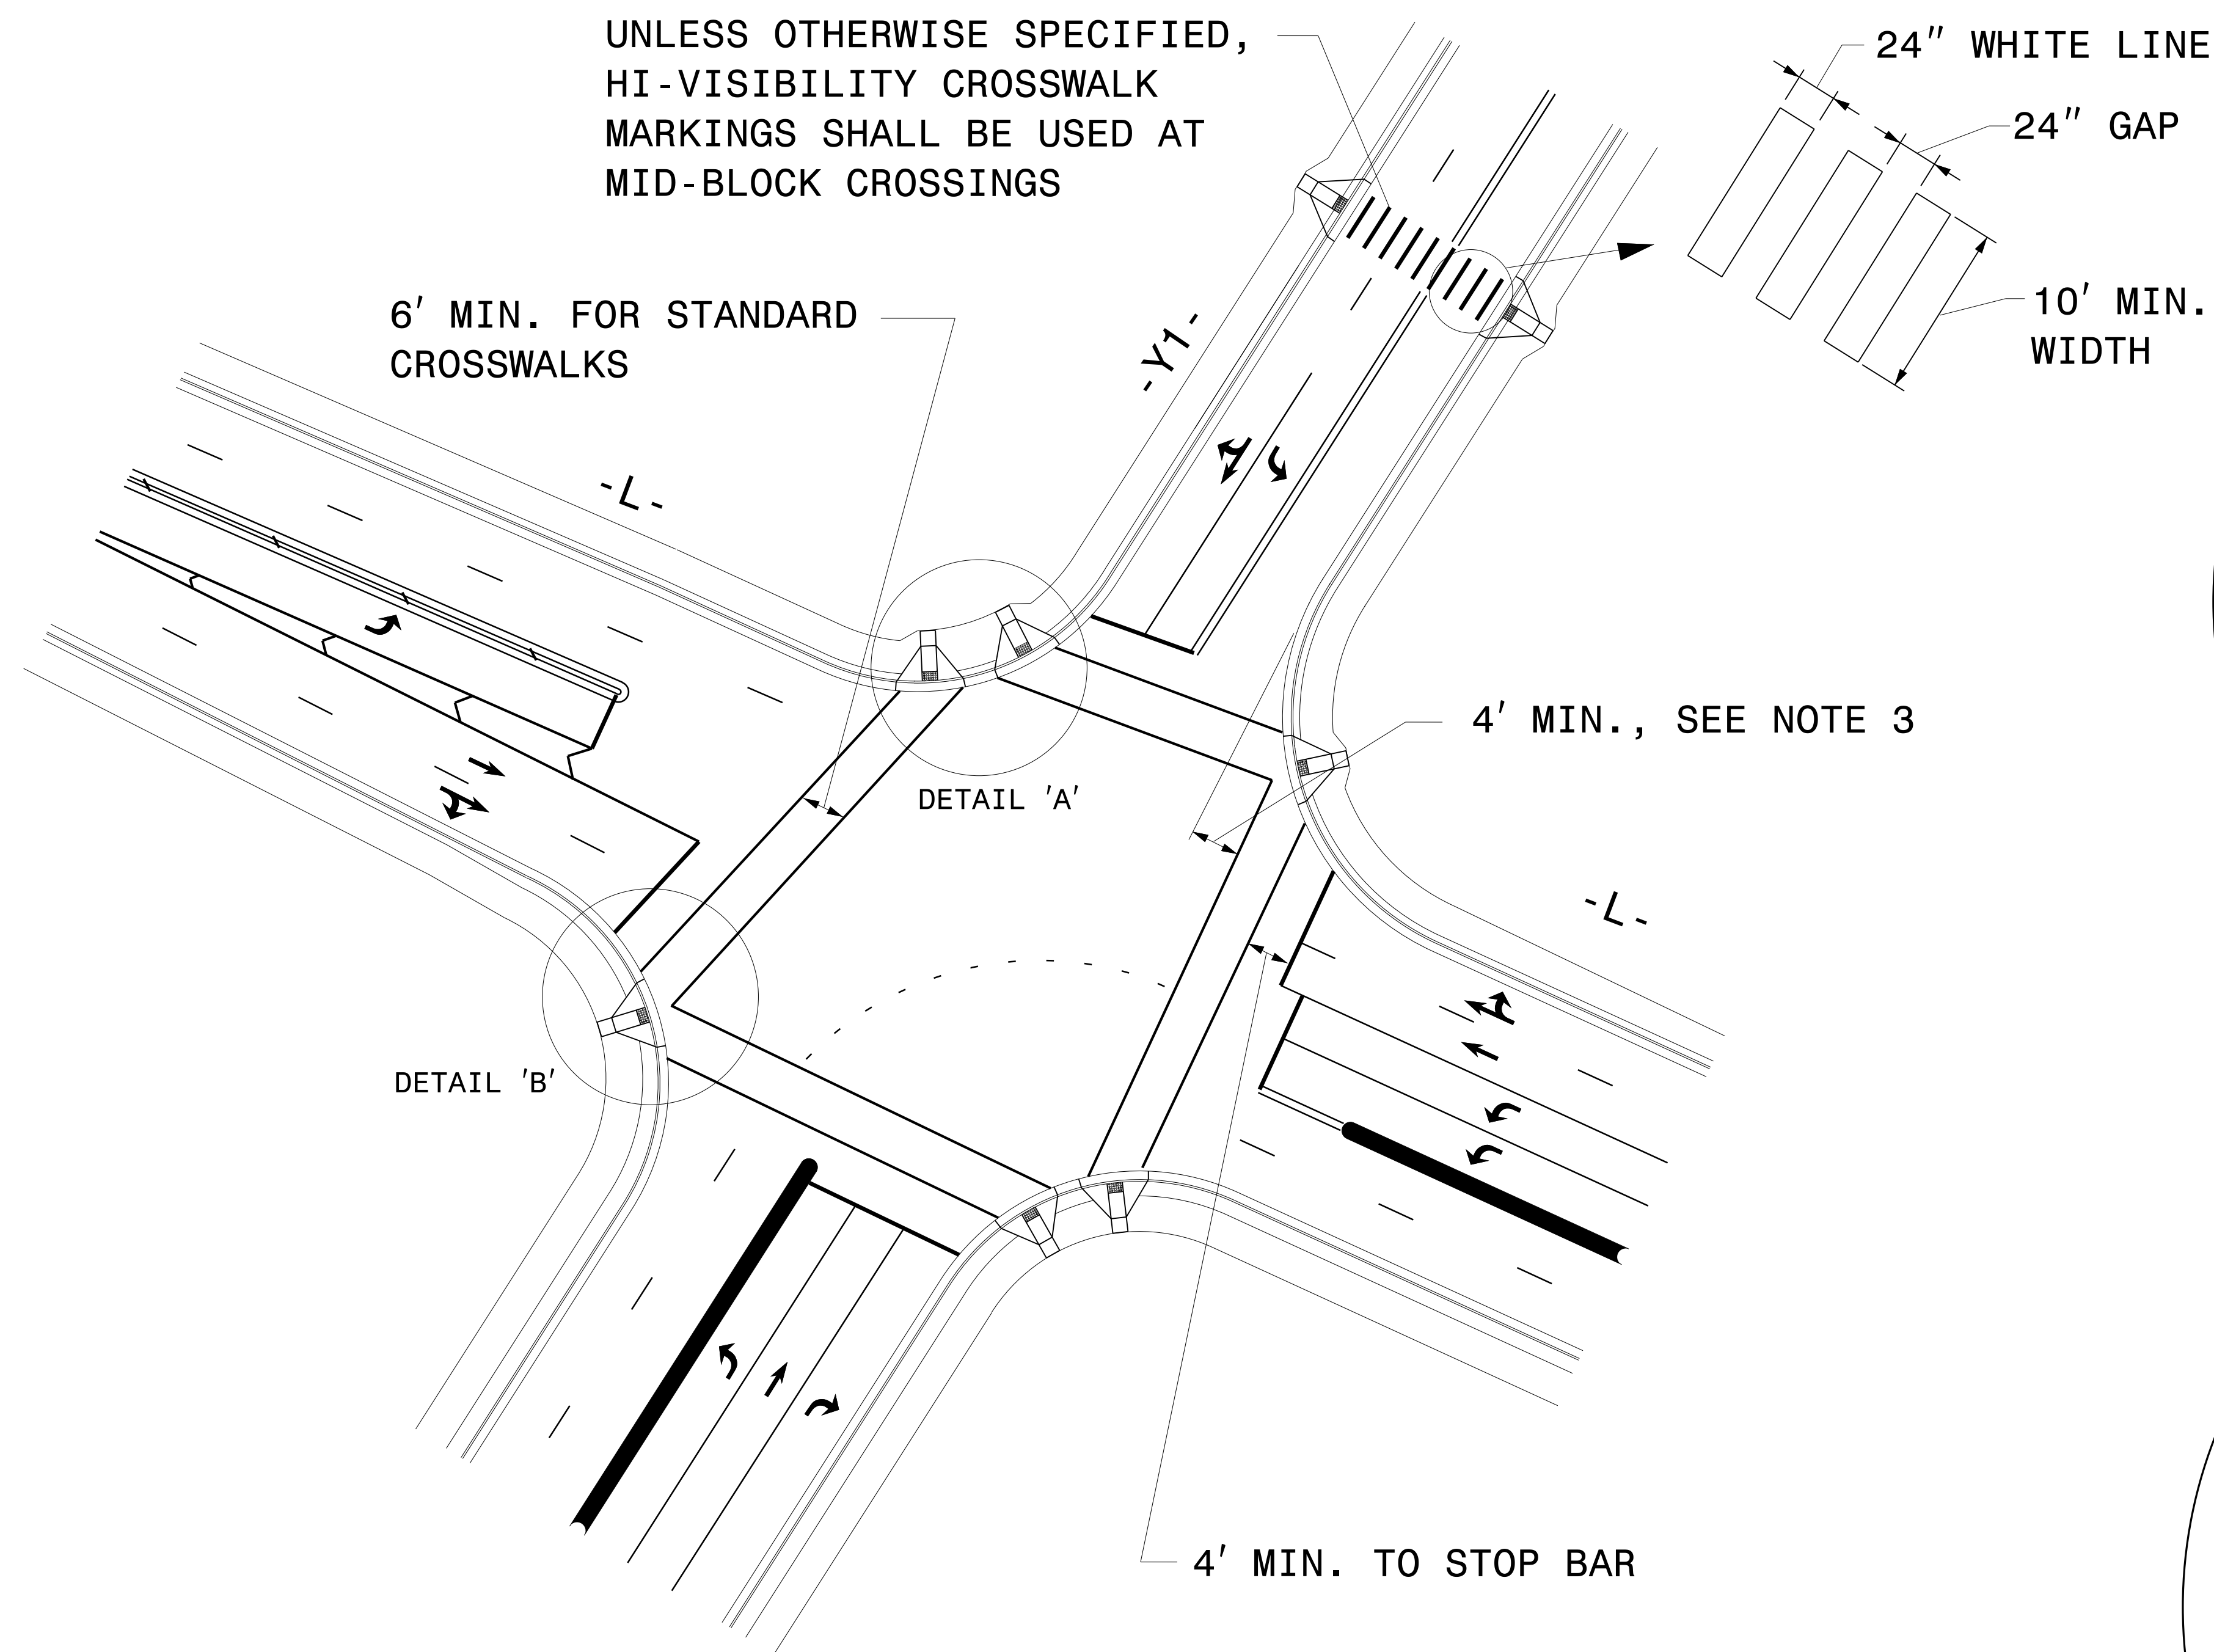

DETAIL 'A'- DUAL CURB RAMPS

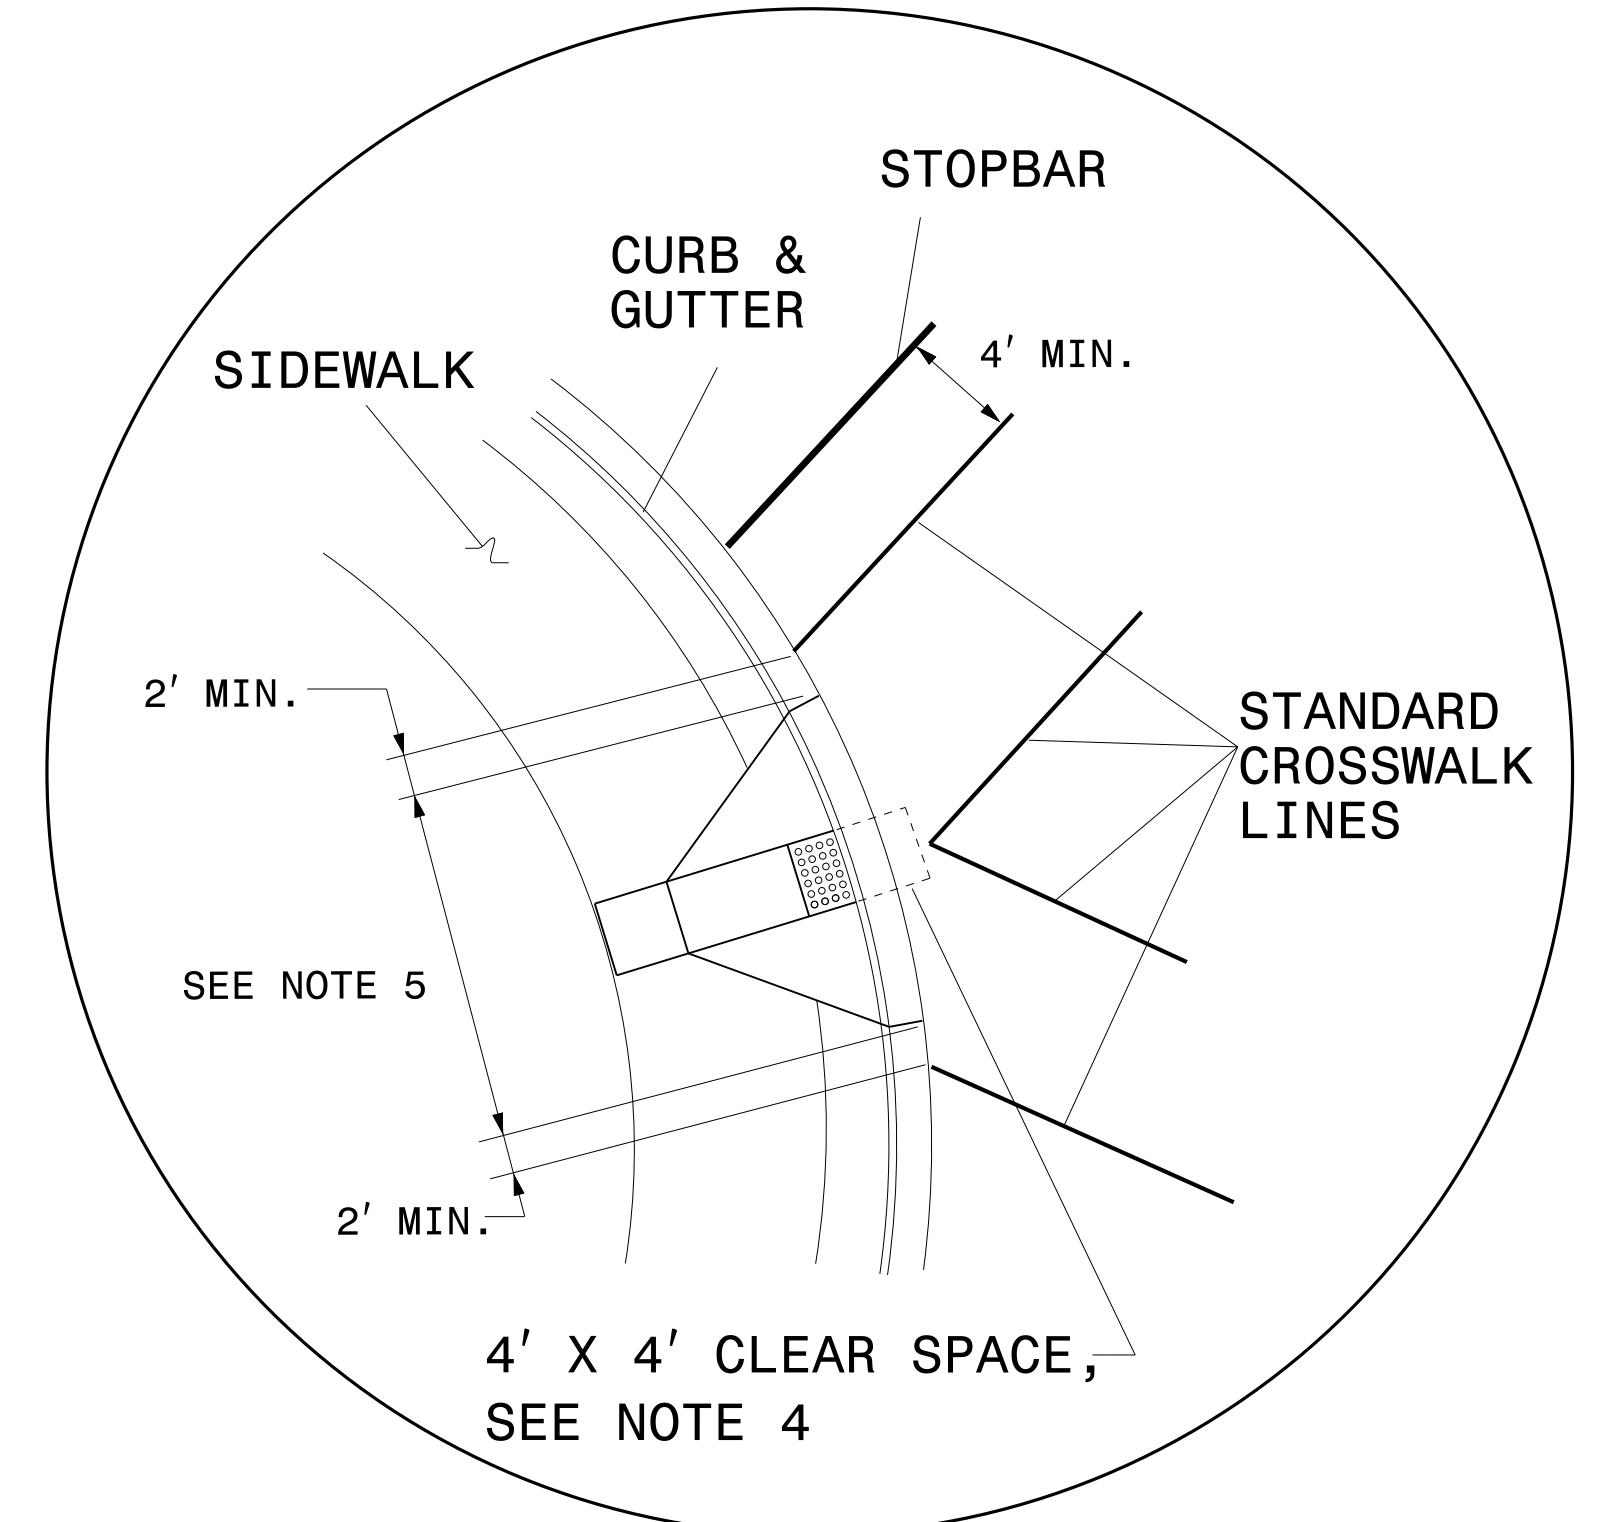

DETAIL 'B'- SINGLE DIAGONAL CURB RAMP


GUIDANCE DETAIL FOR CROSSWALK MARKINGS

NOTES:

1. USE THE DETAILS ABOVE AND THE FOLLOWING NOTES FOR GUIDANCE IN PLACING CROSSWALK MARKINGS NOT STATIONED ON THE DETAIL SHEETS OR WHEN FIELD ADJUSTMENTS REQUIRED MOVING STATIONED MARKINGS AS DIRECTED BY THE ENGINEER. REFER TO NCDOT ROADWAY STANDARD DRAWINGS, MUTCD AND ADA STANDARDS FOR ADDITIONAL GUIDANCE.
2. THE CROSSWALK MARKINGS SHOWN ON THE ABOVE DETAILS ARE FOR REFERENCE ONLY. ONLY INSTALL CROSSWALK MARKINGS WHERE SHOWN ON THE DETAIL SHEETS OR AS DIRECTED BY THE ENGINEER. THE CROSSWALK MARKING TYPE, STANDARD OR HI-VISIBILITY, SHALL BE INSTALL AS SPECIFIED ON THE DETAIL SHEETS OR AS DIRECTED BY THE ENGINEER.
3. SET BACK DISTANCE FROM INSIDE CROSSWALK MARKING TO NEAREST EDGE OF TRAVEL IS 4' MIN.
4. BEYOND THE BOTTOM GRADE BRAKE, A CLEAR SPACE OF 4' X 4' MINIMUM SHALL BE PROVIDED WITHIN THE MARKINGS.
5. SINGLE DIAGONAL CURB RAMPS WITH FLARED SIDES SHALL HAVE A SEGMENT OF CURB 2 FEET LONG MINIMUM LOCATED ON EACH SIDE OF THE CURB RAMP AND WITHIN THE MARKED CROSSING, SEE DETAIL 'B'.
6. CURB RAMPS SHALL BE CONSTRUCTED IN ACCORDANCE TO THE LATEST NCDOT ROADWAY STANDARD DRAWINGS.

**CROSSWALK PAVEMENT MARKING
GUIDANCE DETAIL**

26 MAY 2015 10:56 AM P:\P\Projects\2603\Traffic\Signing\CADD\Quantities & GM_Signs\R-2603_PMP_0ties.dgn

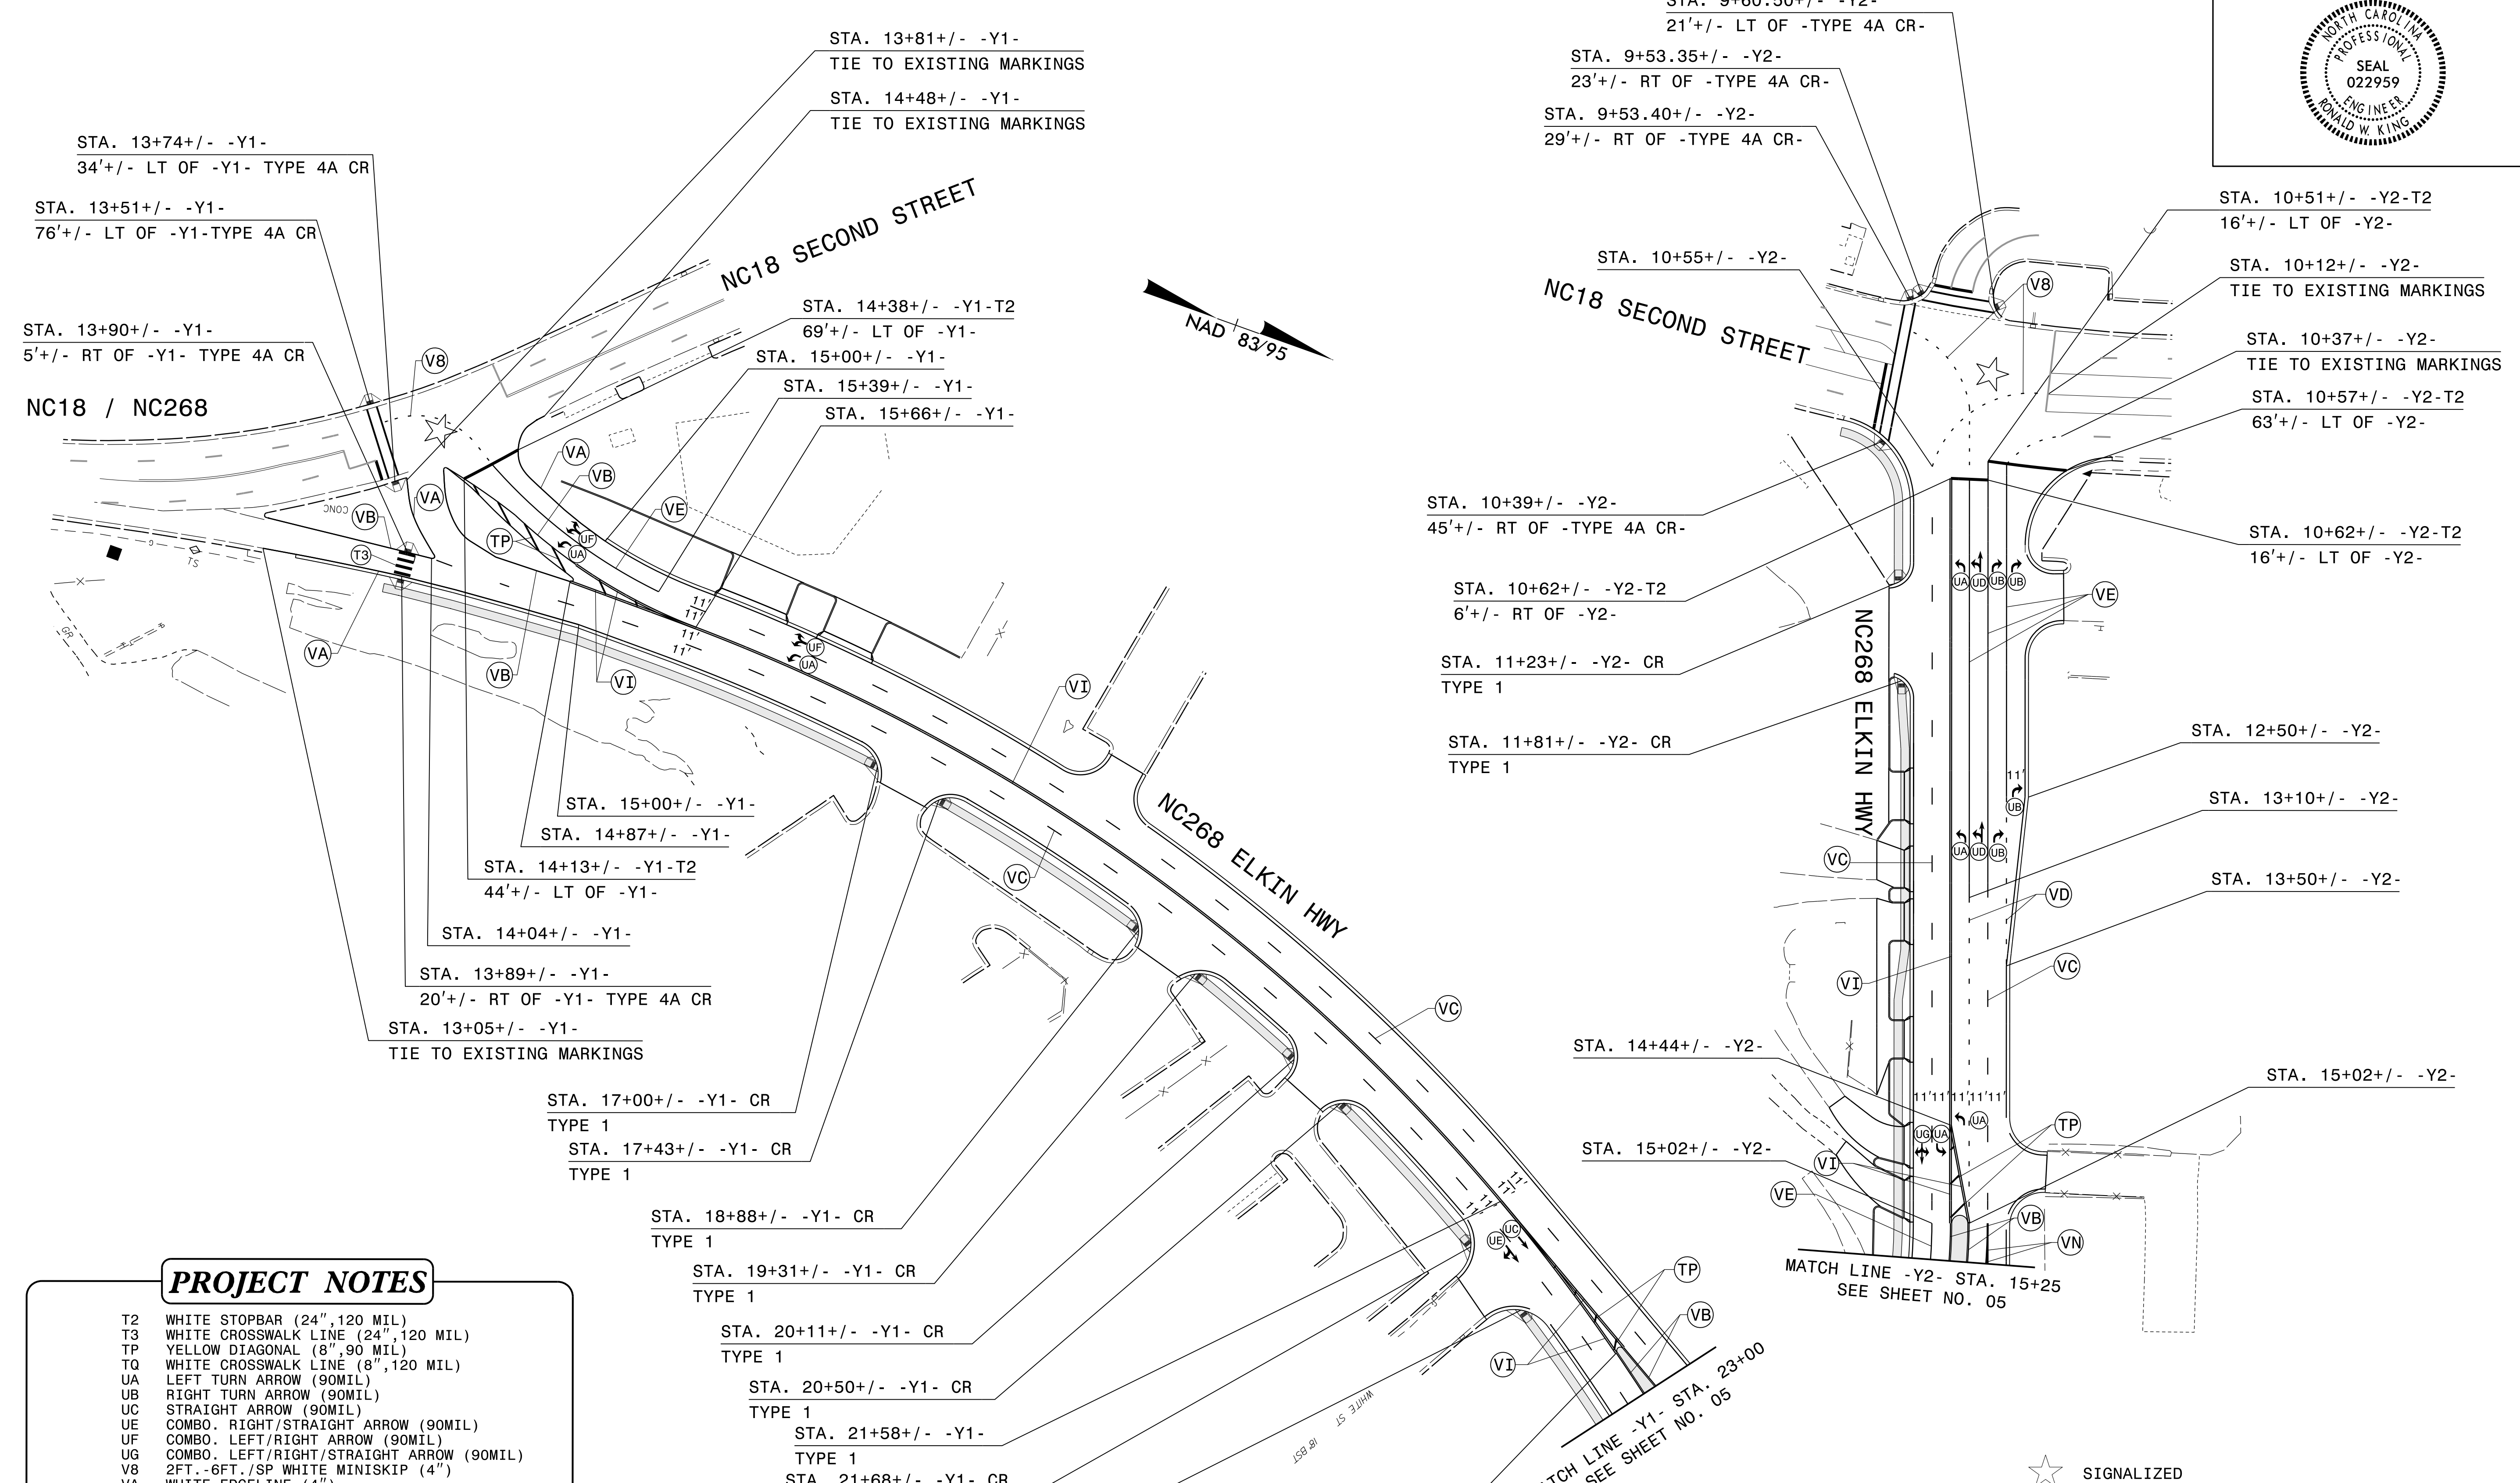

PROJECT NOTES


- T2 WHITE STOPBAR (24", 120 MIL)
- T3 WHITE CROSSWALK LINE (24", 120 MIL)
- TP YELLOW DIAGONAL (8", 90 MIL)
- TQ WHITE CROSSWALK LINE (8", 120 MIL)
- UA LEFT TURN ARROW (90MIL)
- UB RIGHT TURN ARROW (90MIL)
- UC STRAIGHT ARROW (90MIL)
- UE COMBO. RIGHT/STRAIGHT ARROW (90MIL)
- UF COMBO. LEFT/RIGHT ARROW (90MIL)
- UG COMBO. LEFT/RIGHT/STRAIGHT ARROW (90MIL)
- V8 2FT.-6FT./SP WHITE MINISKIP (4")
- VA WHITE EDGELINE (4")
- VB YELLOW EDGELINE (4")
- VC 10 FT. WHITE SKIP (4")
- VD 3FT.-9FT./SP WHITE MINISKIP (4")
- VE WHITE SOLID LANE LINE (4")
- VI YELLOW DOUBLE CENTER (4")
- VN WHITE GORELINE (8")

- STA. 17+00+/- -Y1- CR
TYPE 1
- STA. 17+43+/- -Y1- CR
TYPE 1
- STA. 18+88+/- -Y1- CR
TYPE 1
- STA. 19+31+/- -Y1- CR
TYPE 1
- STA. 20+11+/- -Y1- CR
TYPE 1
- STA. 20+50+/- -Y1- CR
TYPE 1
- STA. 21+58+/- -Y1-
TYPE 1
- STA. 21+68+/- -Y1- CR
TYPE 1
- STA. 22+17+/- -Y1- CR
TYPE 1
- STA. 22+71+/- -Y1-

★ SIGNALIZED

**NC 268
PAVEMENT MARKING DETAIL**



28-MAY-2015 13:23
 P:\p\projects\2603\TIP\cadd\pmp\pmp-r-2603-sgn_pmp_04.dgn
 jgmer-tmezz AT 12:27:40

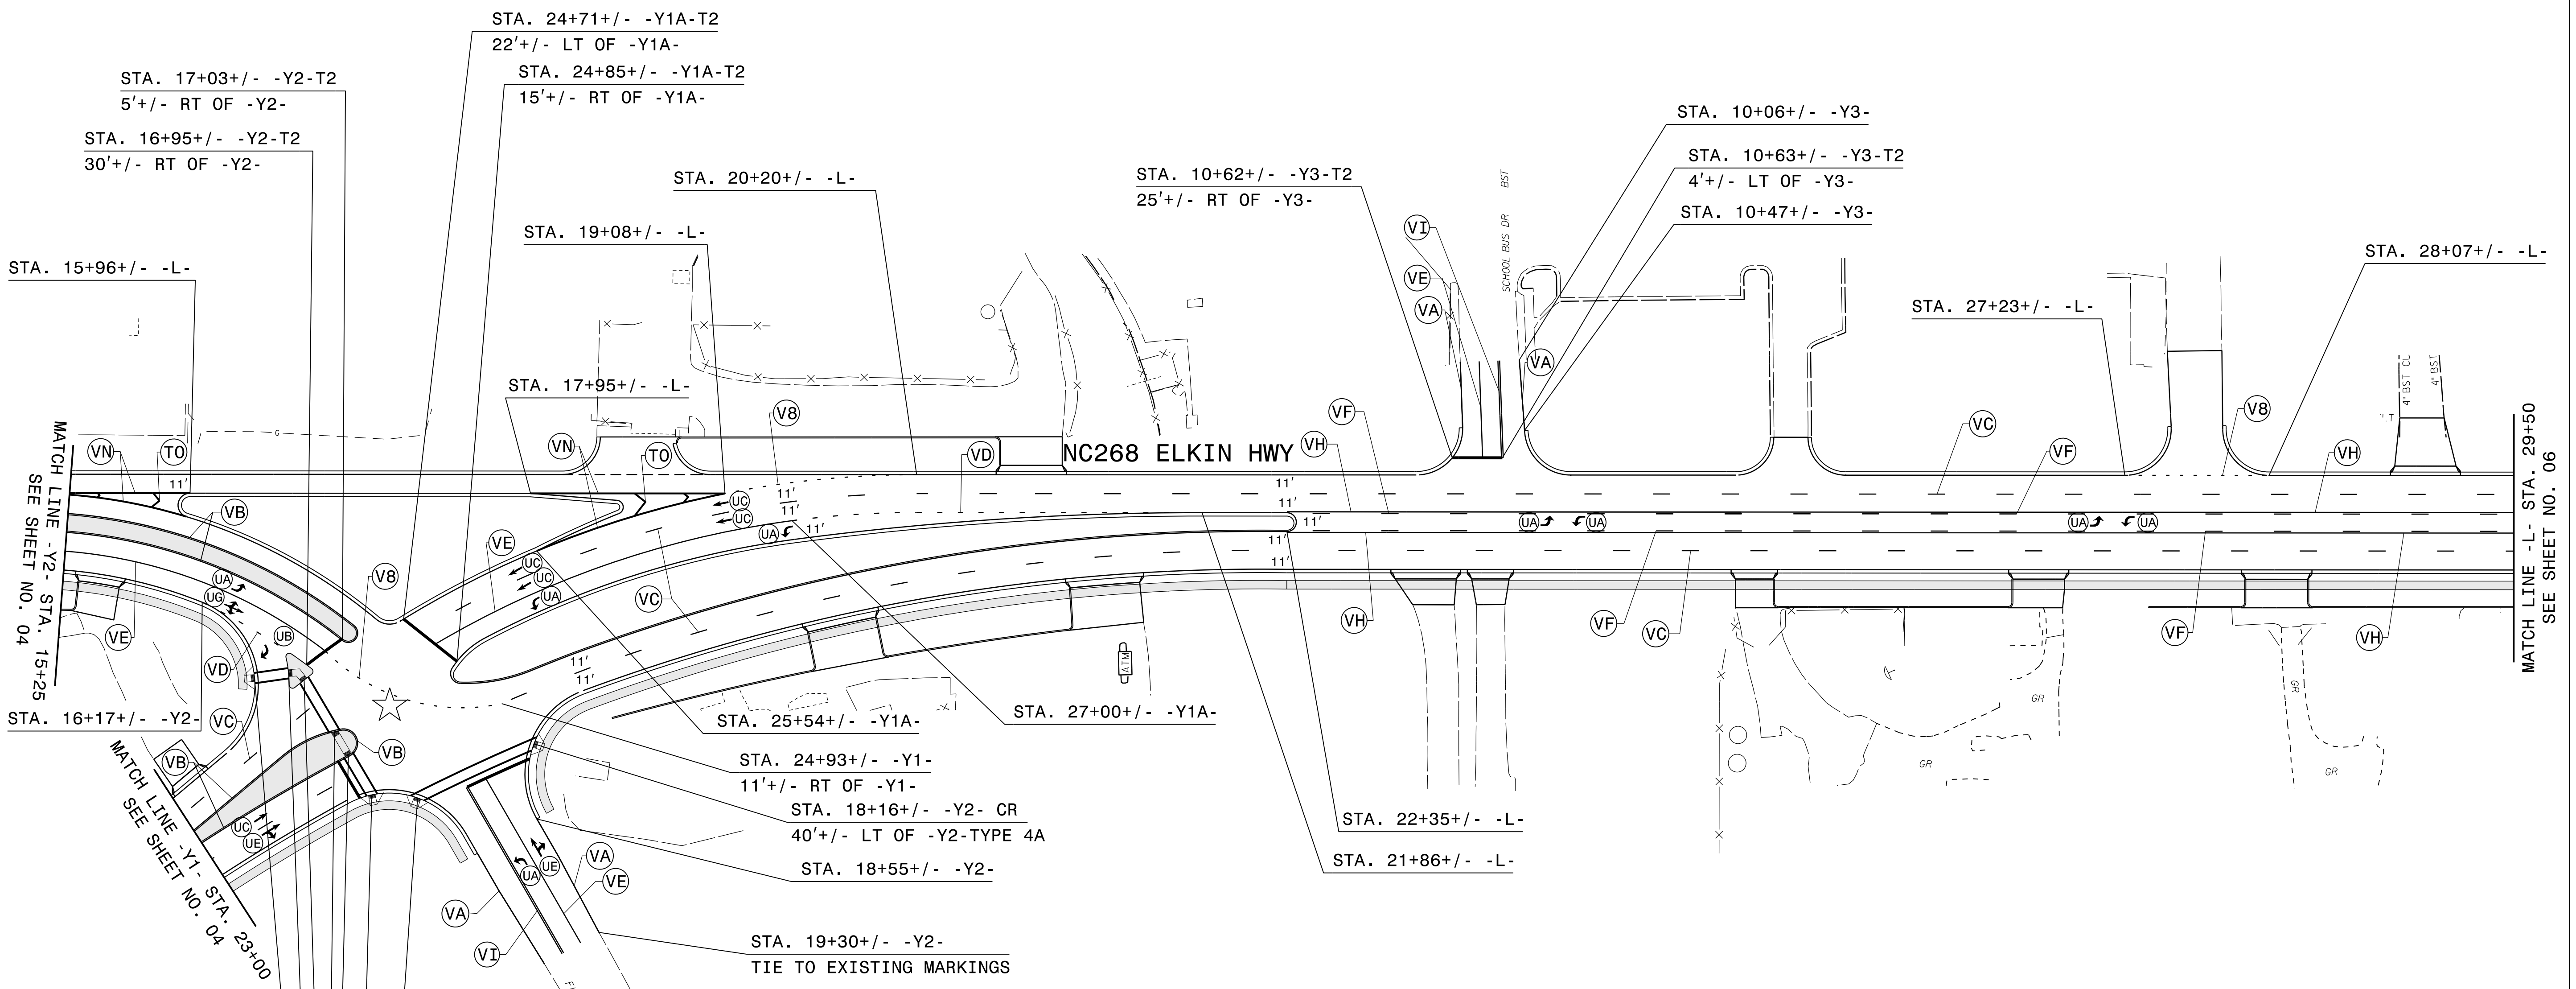


28-MAY-2015 13:25
 P:\TIP\Projects\R-2603\Projects\2603\Drawings\CADD\PM\PAR-2603-Sgn_PMP_05.dgn
 jgmer-tinez AT

PROJECT NOTES	
T2	WHITE STOPBAR (24", 120 MIL)
TO	WHITE DIAGONAL (8", 90MIL)
TQ	WHITE CROSSWALK LINE (8", 120 MIL)
UA	LEFT TURN ARROW (90MIL)
UB	RIGHT TURN ARROW (90MIL)
UC	STRAIGHT ARROW (90MIL)
UE	COMBO. RIGHT/STRAIGHT ARROW (90MIL)
UG	COMBO. LEFT/RIGHT/STRAIGHT ARROW (90MIL)
V8	2FT.-6FT./SP WHITE MINISKIP (4")
VA	WHITE EDGELINE (4")
VB	YELLOW EDGELINE (4")
VC	10 FT. WHITE SKIP (4")
VD	3FT.-9FT./SP WHITE MINISKIP (4")
VE	WHITE SOLID LANE LINE (4")
VF	10 FT. YELLOW SKIP (4")
VH	YELLOW SINGLE CENTER (4")
VI	YELLOW DOUBLE CENTER (4")
VN	WHITE GORELINE (8")

NC 268
PAVEMENT MARKING DETAIL

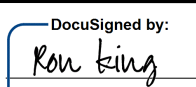TIP NO. R-2603	SHEET NO. PMP-06
APPROVED:  <small>DocuSigned by: 13E7A7B9A4448</small>	
DATE: 5/29/2015	
SEAL 	

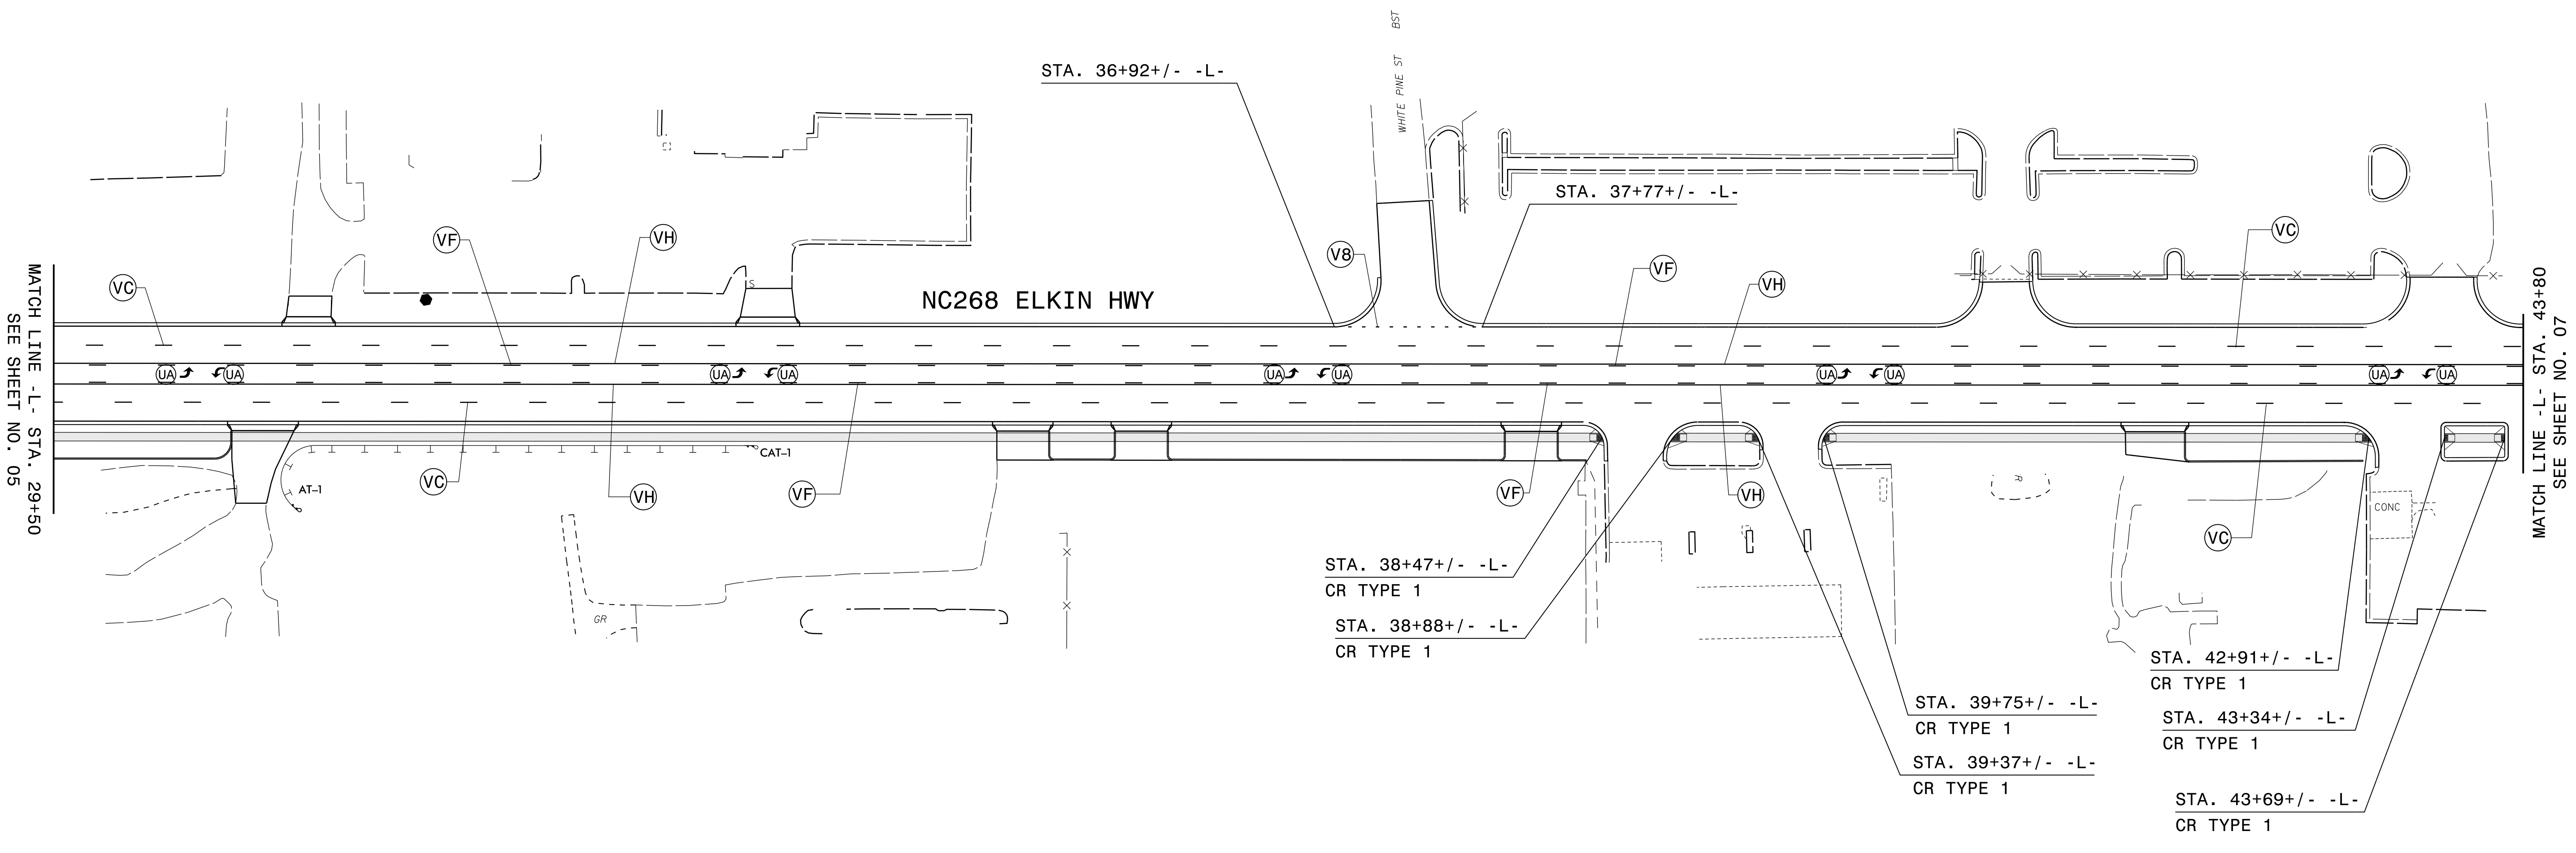

PROJECT NOTES

UA LEFT TURN ARROW (90MIL)
 V8 2FT.-6FT./SP WHITE MINISKIP (4")
 VC 10 FT.WHITE SKIP (4")
 VF 10 FT.YELLOW SKIP (4")
 VH YELLOW SINGLE CENTER (4")


NC 268
PAVEMENT MARKING DETAIL

28-MAY-2015 13:27
 P:\Projects\2603\Drawings\CADD\PM\AR-2603-Sgn_PMP_06.dgn
 jgmer-tinez AT [E27440]

MATCH LINE -L- STA. 29+50
 SEE SHEET NO. 05

MATCH LINE -L- STA. 43+80
 SEE SHEET NO. 07

TIP NO. R-2603	SHEET NO. PMP-07
APPROVED: <i>Ron King</i> 13E7A7B9A4448	
DATE: 5/29/2015	
SEAL	

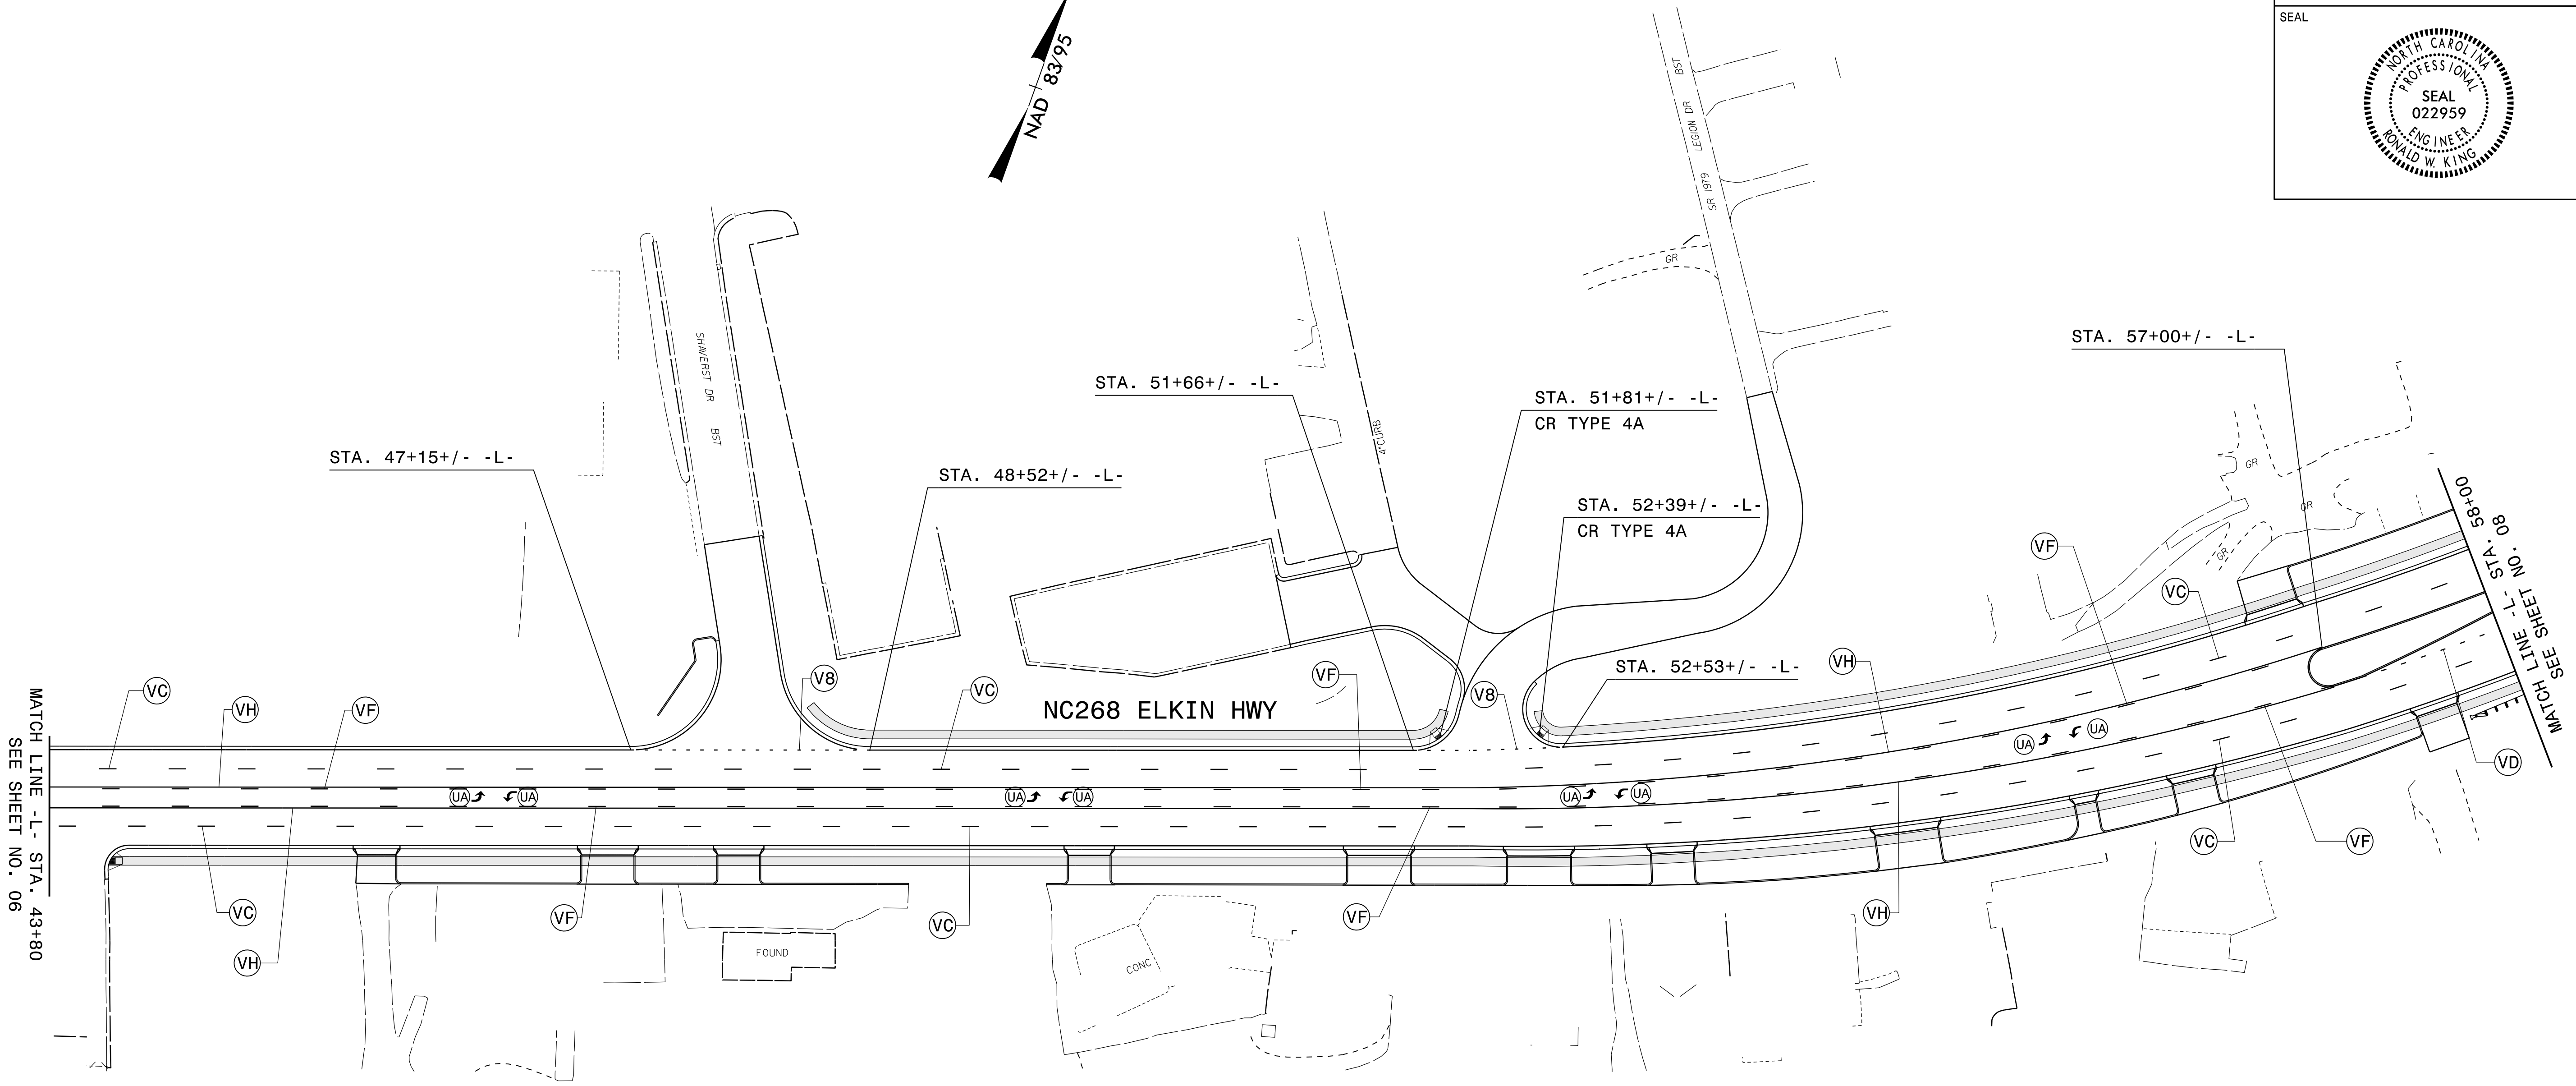

MATCH LINE -L- STA. 43+80
SEE SHEET NO. 06


MATCH LINE -L- STA. 58+00
SEE SHEET NO. 07

PROJECT NOTES

- UA LEFT TURN ARROW (90MIL)
- V8 2FT.-6FT./SP WHITE MINISKIP (4")
- VC 10 FT.WHYTE SKIP (4")
- VD 3FT.-9FT./SP WHITE MINISKIP (4")
- VF 10 FT.YELLOW SKIP (4")
- VH YELLOW SINGLE CENTER (4")

**NC 268
PAVEMENT MARKING DETAIL**

28-MAY-2015 13:29
 P:\TIP\Projects\R-2603\1-Tr-of-fic\Signing\CADD\PM\PAR-2603-Sgn_PMP_07.dgn
 jgmer-tinez AT 12/24/15

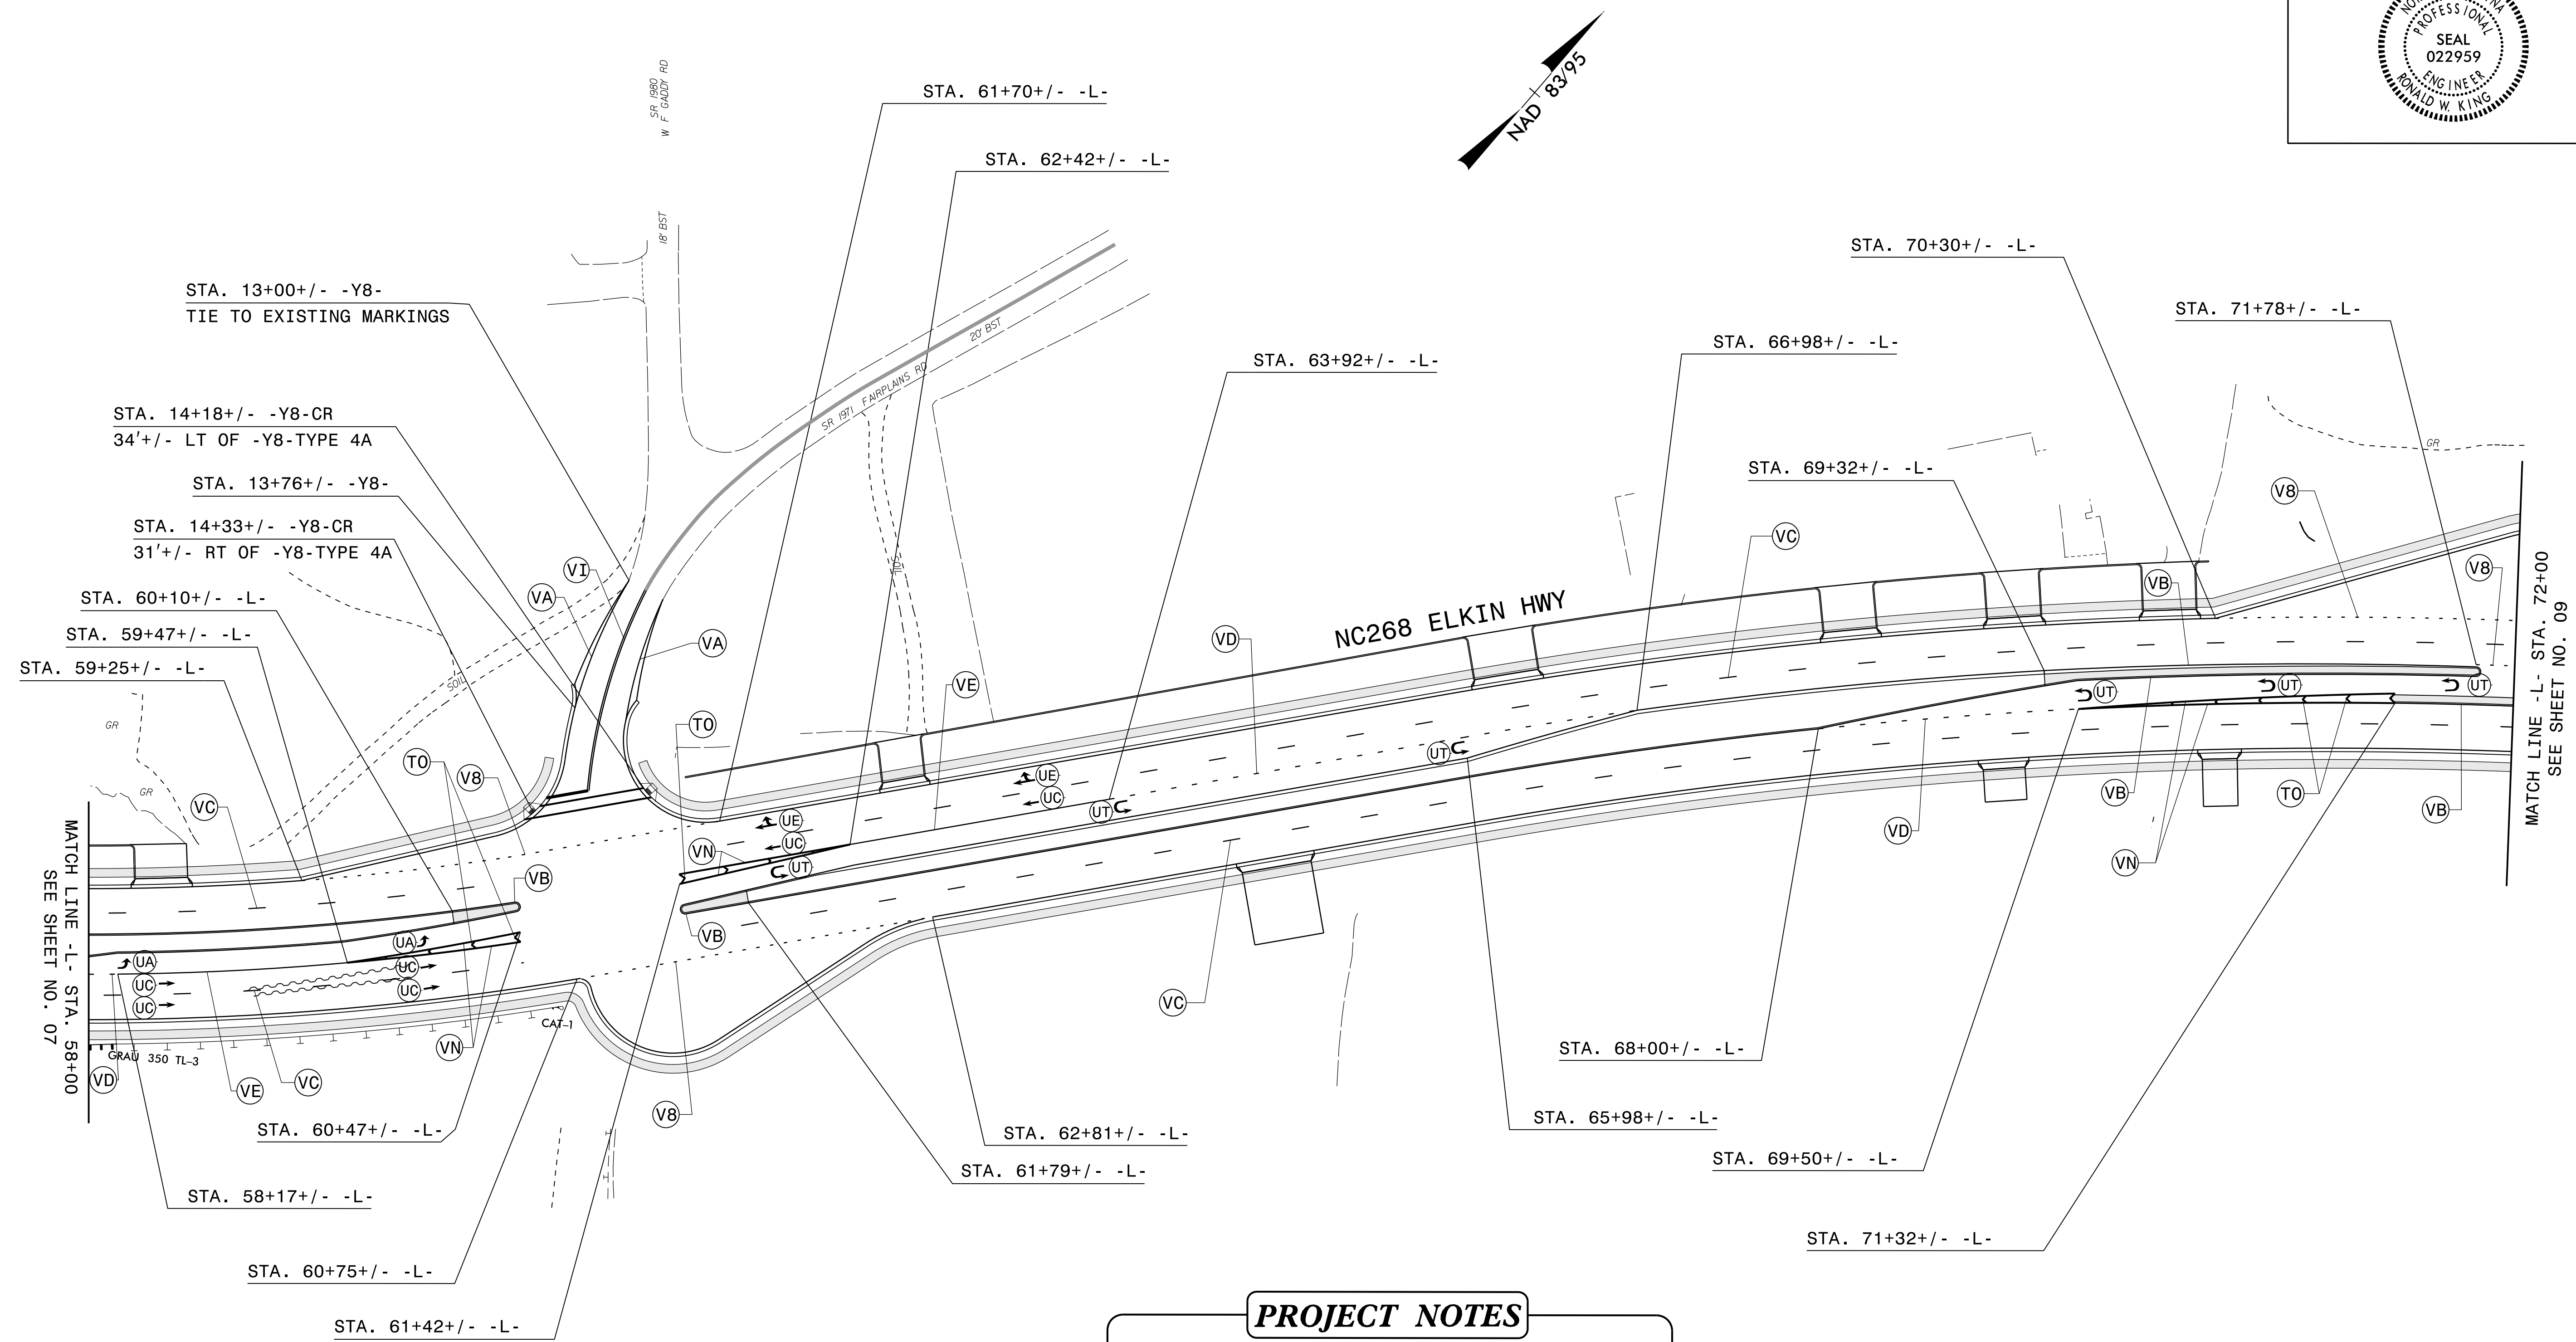




PROJECT NOTES	
T2	WHITE STOPBAR (24", 120 MIL)
TO	WHITE DIAGONAL (8", 90MIL)
UA	LEFT TURN ARROW (90MIL)
UC	STRAIGHT ARROW (90MIL)
UE	COMBO. RIGHT/STRAIGHT ARROW (90MIL)
UT	U-TURN ARROW (90MIL)
V8	2FT.-6FT./SP WHITE MINISKIP (4")
VA	WHITE EDGELINE (4")
VB	YELLOW EDGELINE (4")
VC	10 FT. WHITE SKIP (4")
VD	3FT.-9FT./SP WHITE MINISKIP (4")
VE	WHITE SOLID LANE LINE (4")
VI	YELLOW DOUBLE CENTER (4")
VN	WHITE GORELINE (8")

**NC 268
PAVEMENT MARKING DETAIL**

28-MAY-2015 13:30
 P:\TIP-Projects\R-2603\Projects-R-2603\CADD\PM\A-R-2603-Sgn_PMP_08.dgn
 jgmer-tinez AT 12/7/10

APPROVED: *Ron King*
DocuSigned by:
 13E7A7B9A4448

DATE: 5/29/2015

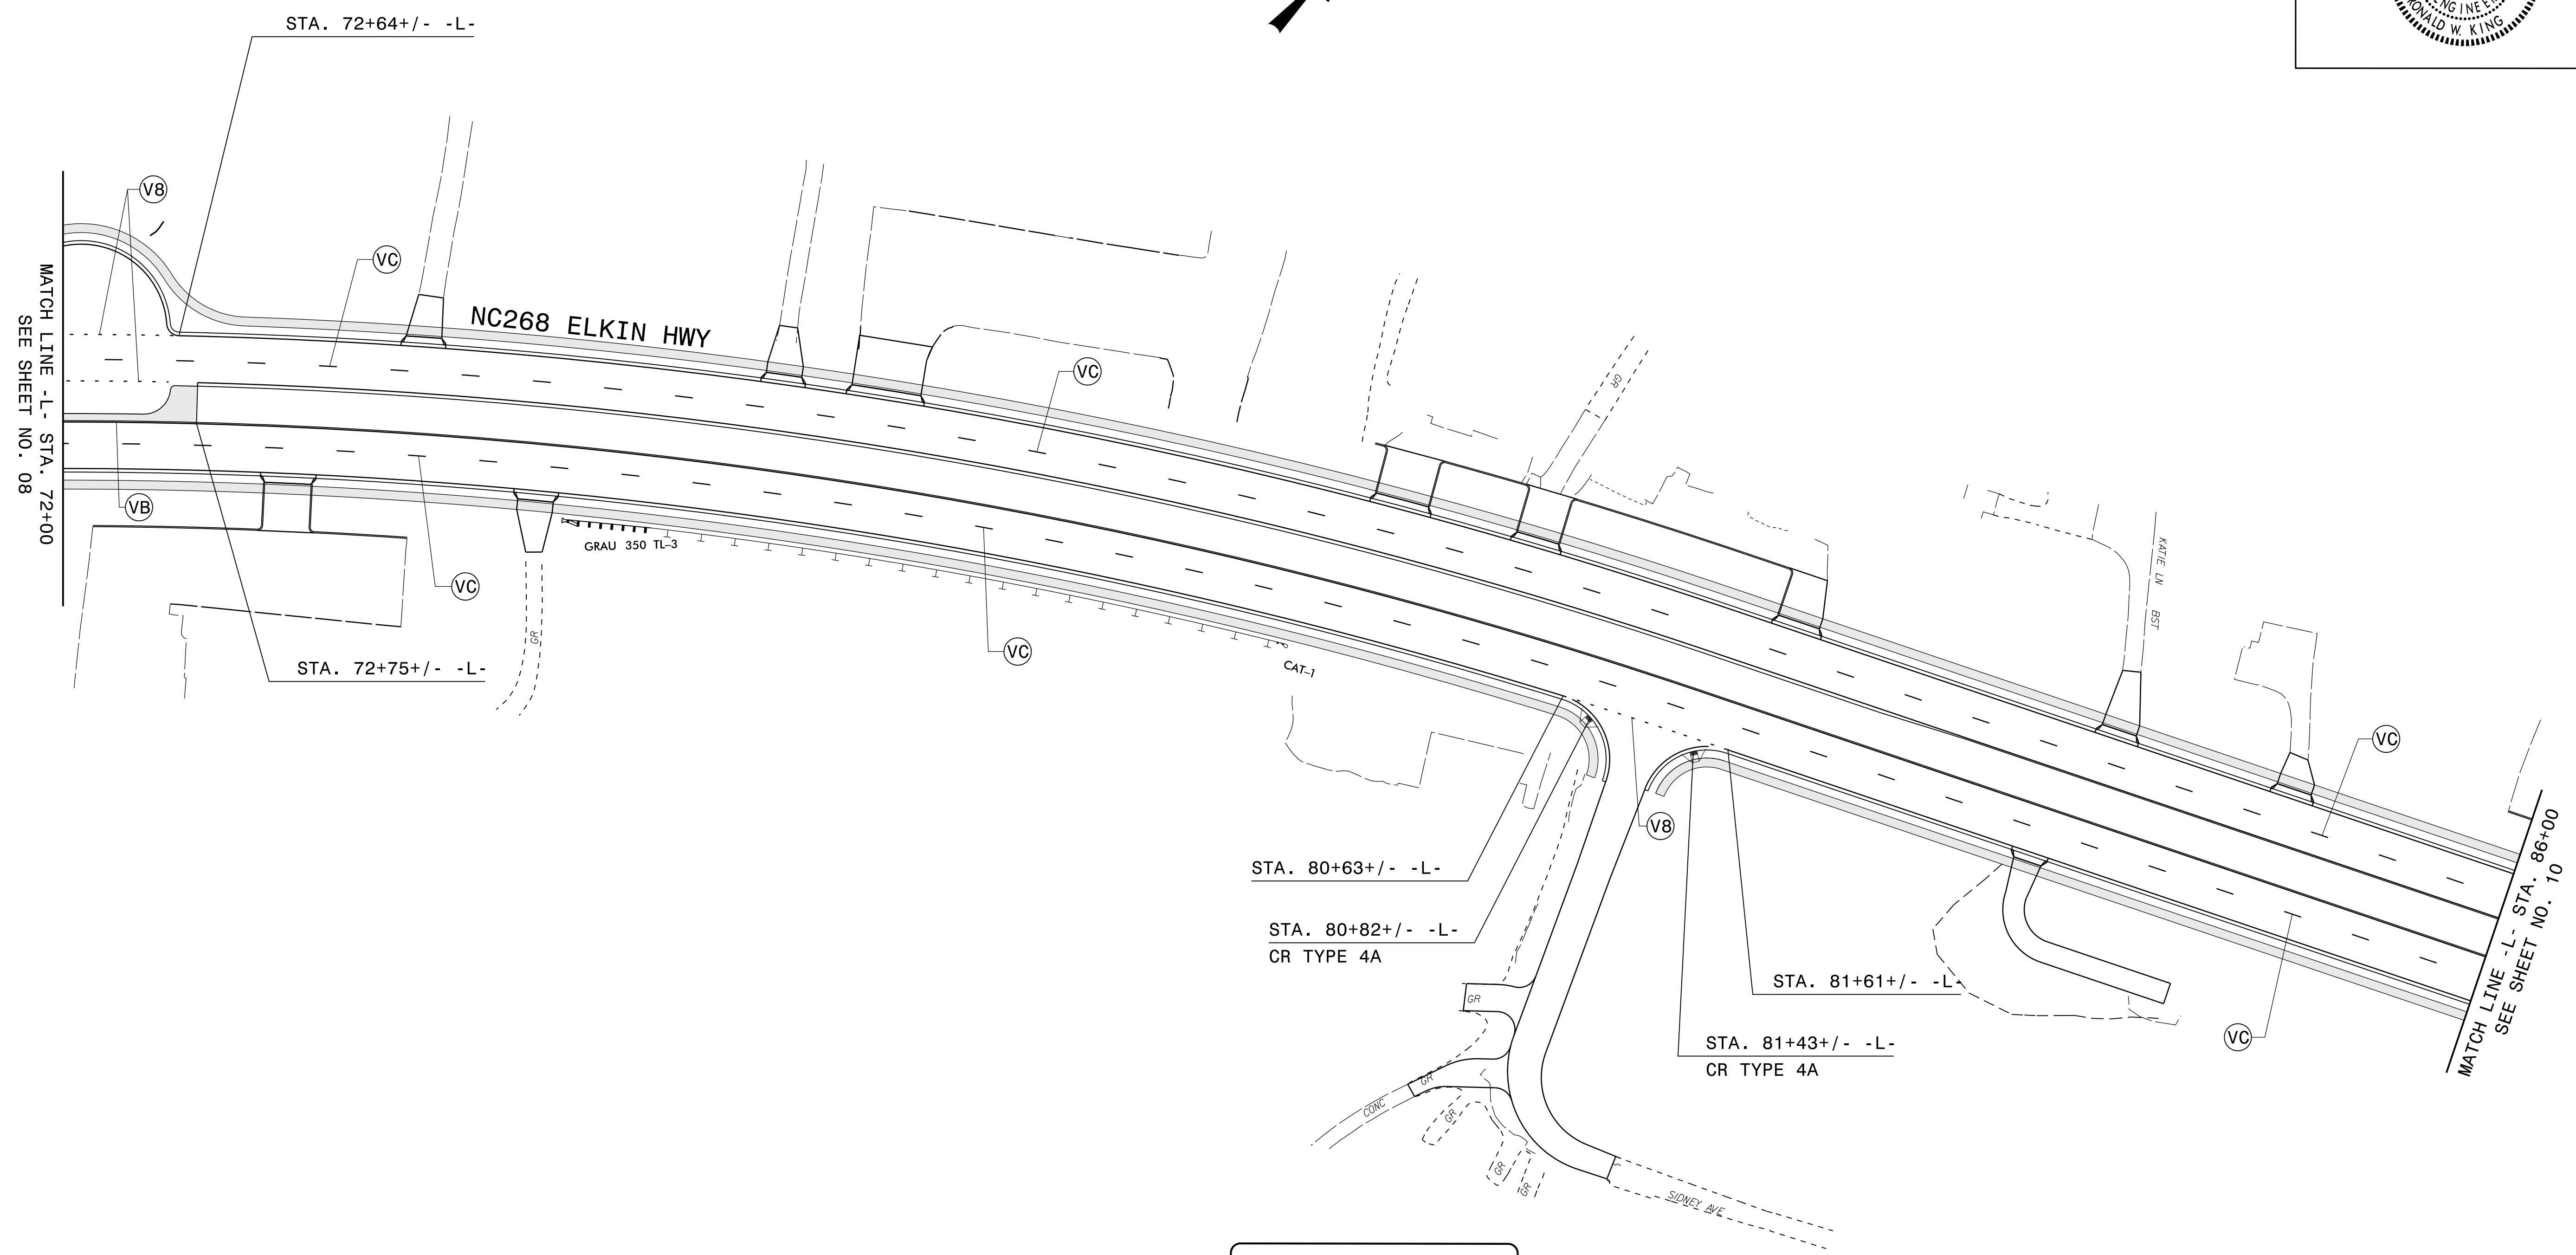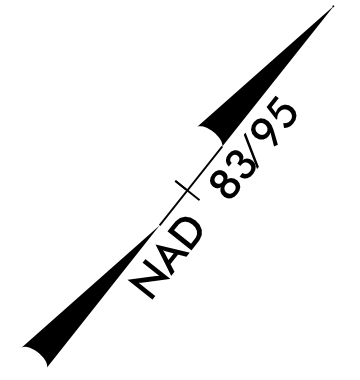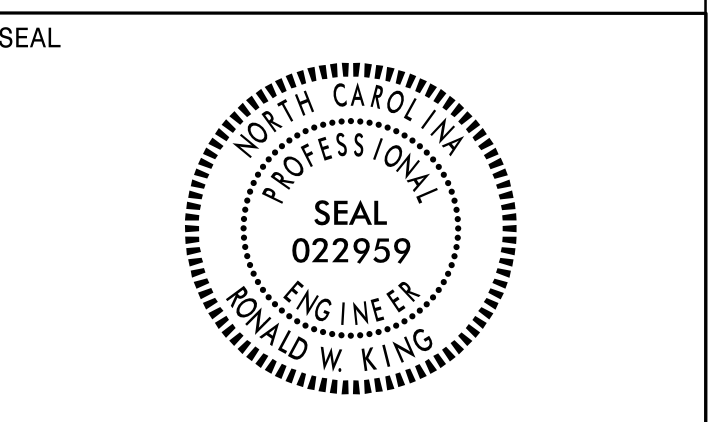



PROJECT NOTES

V8 2FT. -6FT. /SP WHITE MINISKIP (4")
 VB YELLOW EDGELINE (4")
 VC 10 FT. WHITE SKIP (4")

**NC 268
 PAVEMENT MARKING DETAIL**

28-MAY-2015 13:32
 P:\TIP\Projects\R-2603\TIP\cadd\pmp\pmp-r-2603-sgn_pmp_09.dgn
 jgmer-tinez AT 1E274401

TIP NO.	SHEET NO.
R-2603	PMP-10
APPROVED: <i>Ron King</i> 13E7A7B9A4448	
DATE: 5/29/2015	
SEAL	

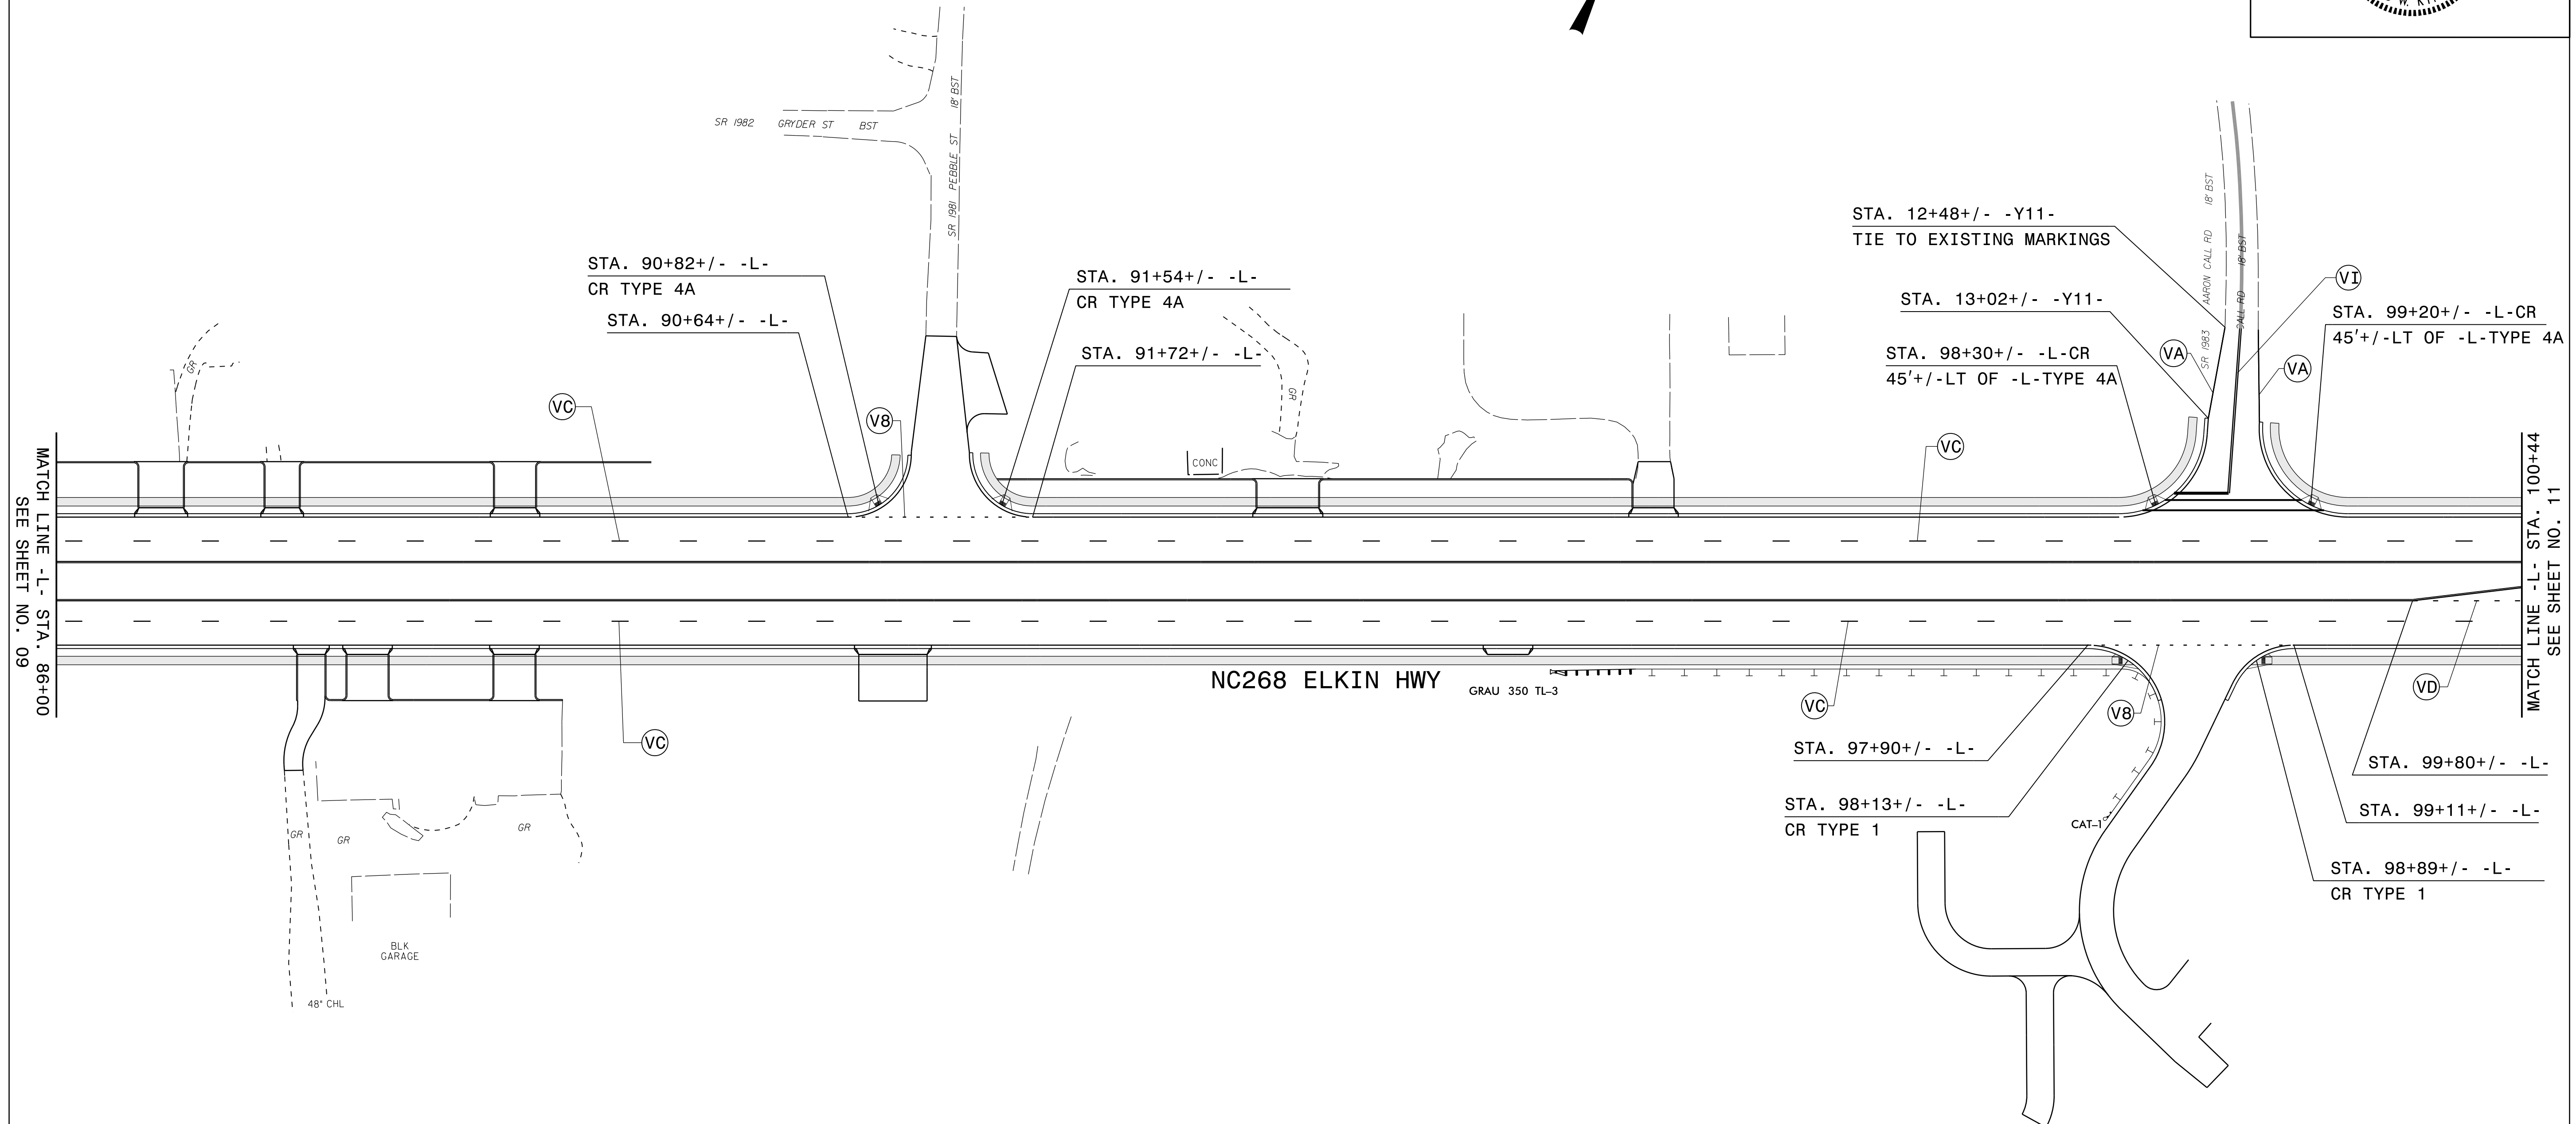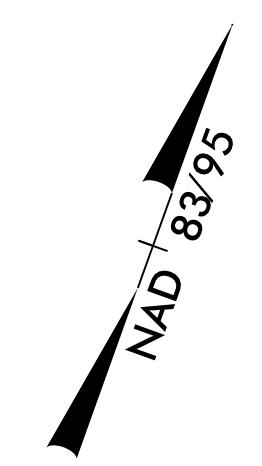


- PROJECT NOTES**
- T2 WHITE STOPBAR (24", 120 MIL)
 - TQ WHITE CROSSWALK LINE (8", 120 MIL)
 - V8 2FT.-6FT./SP WHITE MINISKIP (4")
 - VA WHITE EDGELINE (4")
 - VC 10 FT. WHITE SKIP (4")
 - VD 3FT.-9FT./SP WHITE MINISKIP (4")
 - VI YELLOW DOUBLE CENTER (4")

**NC 268
PAVEMENT MARKING DETAIL**

28-MAY-2015 13:34
 P:\TIP\Projects\R-2603\TIP\Projects\R-2603\CADD\CADD\MPAR-2603-Sgn_PMP-10.dgn
 jgmer-tinez AT 12/7/10



TIP NO.	SHEET NO.
R-2603	PMP-11
APPROVED: <i>Ron King</i> 13E7A7B9AA4448	
DATE: 5/29/2015	
SEAL	


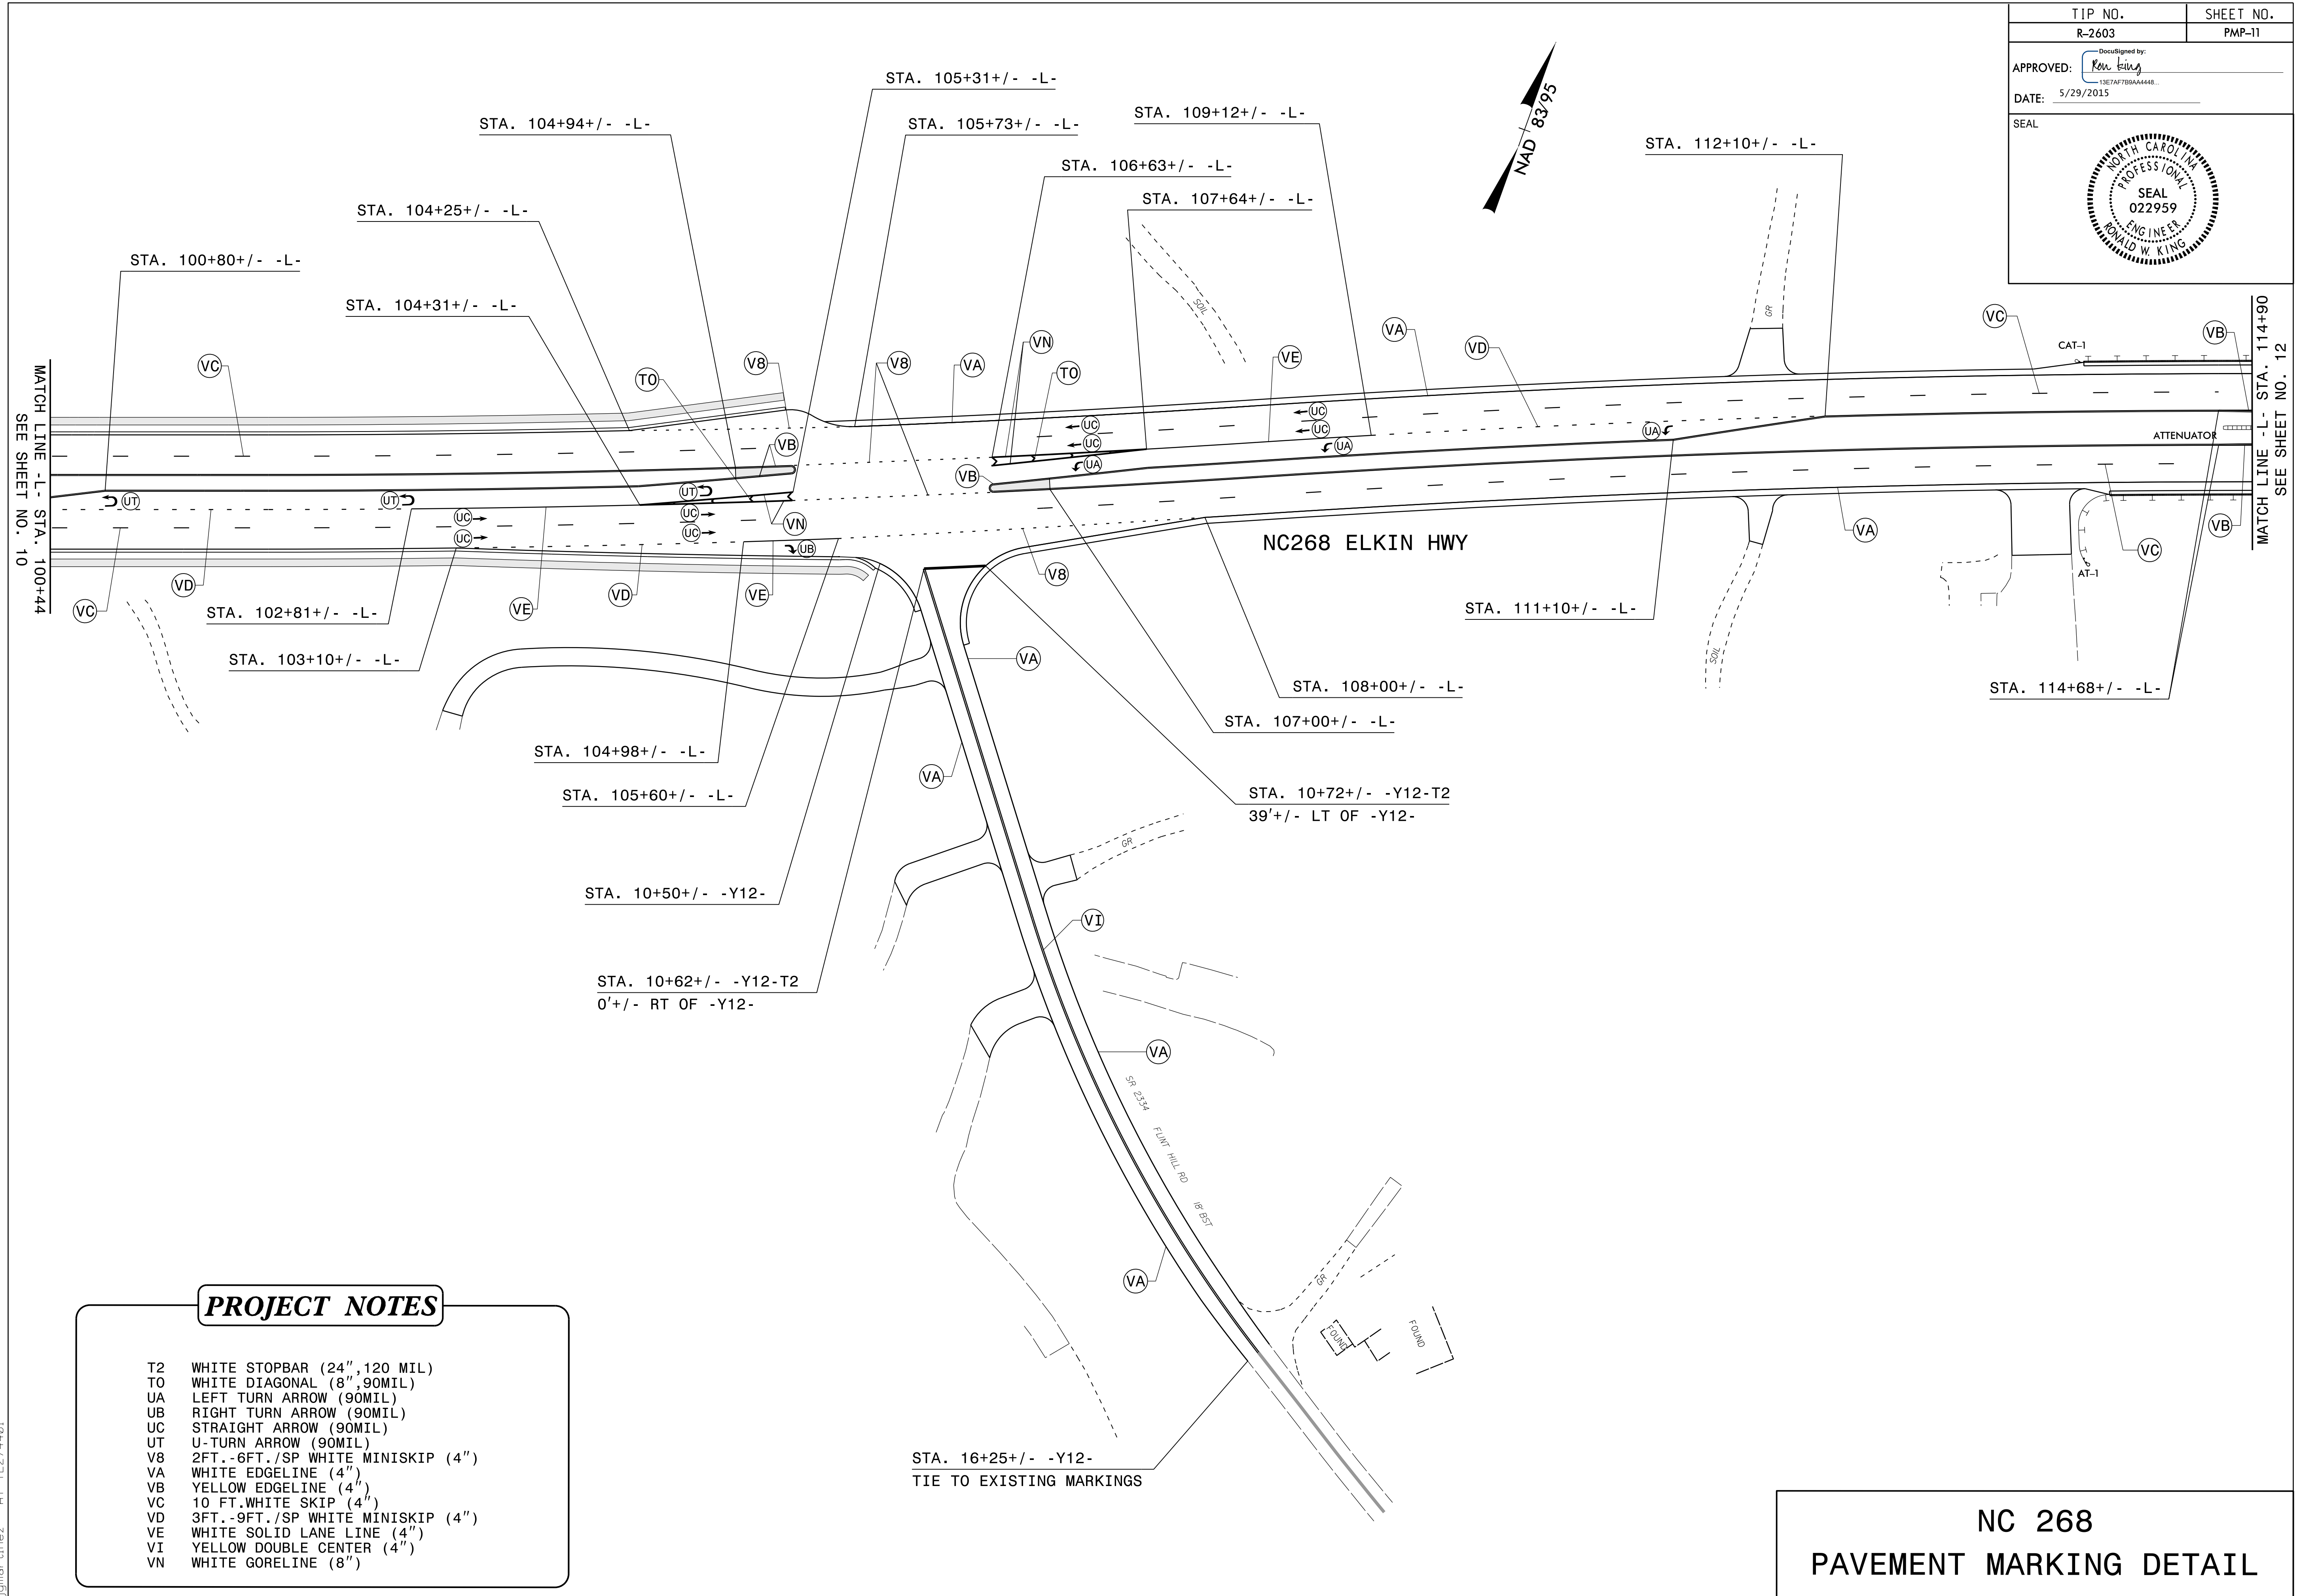


- PROJECT NOTES**
- T2 WHITE STOPBAR (24", 120 MIL)
 - TO WHITE DIAGONAL (8", 90MIL)
 - UA LEFT TURN ARROW (90MIL)
 - UB RIGHT TURN ARROW (90MIL)
 - UC STRAIGHT ARROW (90MIL)
 - UT U-TURN ARROW (90MIL)
 - V8 2FT. -6FT./SP WHITE MINISKIP (4")
 - VA WHITE EDGELINE (4")
 - VB YELLOW EDGELINE (4")
 - VC 10 FT. WHITE SKIP (4")
 - VD 3FT. -9FT./SP WHITE MINISKIP (4")
 - VE WHITE SOLID LANE LINE (4")
 - VI YELLOW DOUBLE CENTER (4")
 - VN WHITE GORELINE (8")

**NC 268
PAVEMENT MARKING DETAIL**

28-MAY-2015 13:36
 P:\p\projects\R-2603\TIP\of\c\signing\CADD\PM\PAR-2603-Sgn_PMP_11.dgn
 jgmar-tinez AT 1274401

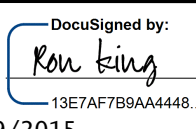TIP NO. R-2603	SHEET NO. PMP-12
APPROVED:  13E7A7B9AA4448	
DATE: 5/29/2015	
SEAL 	

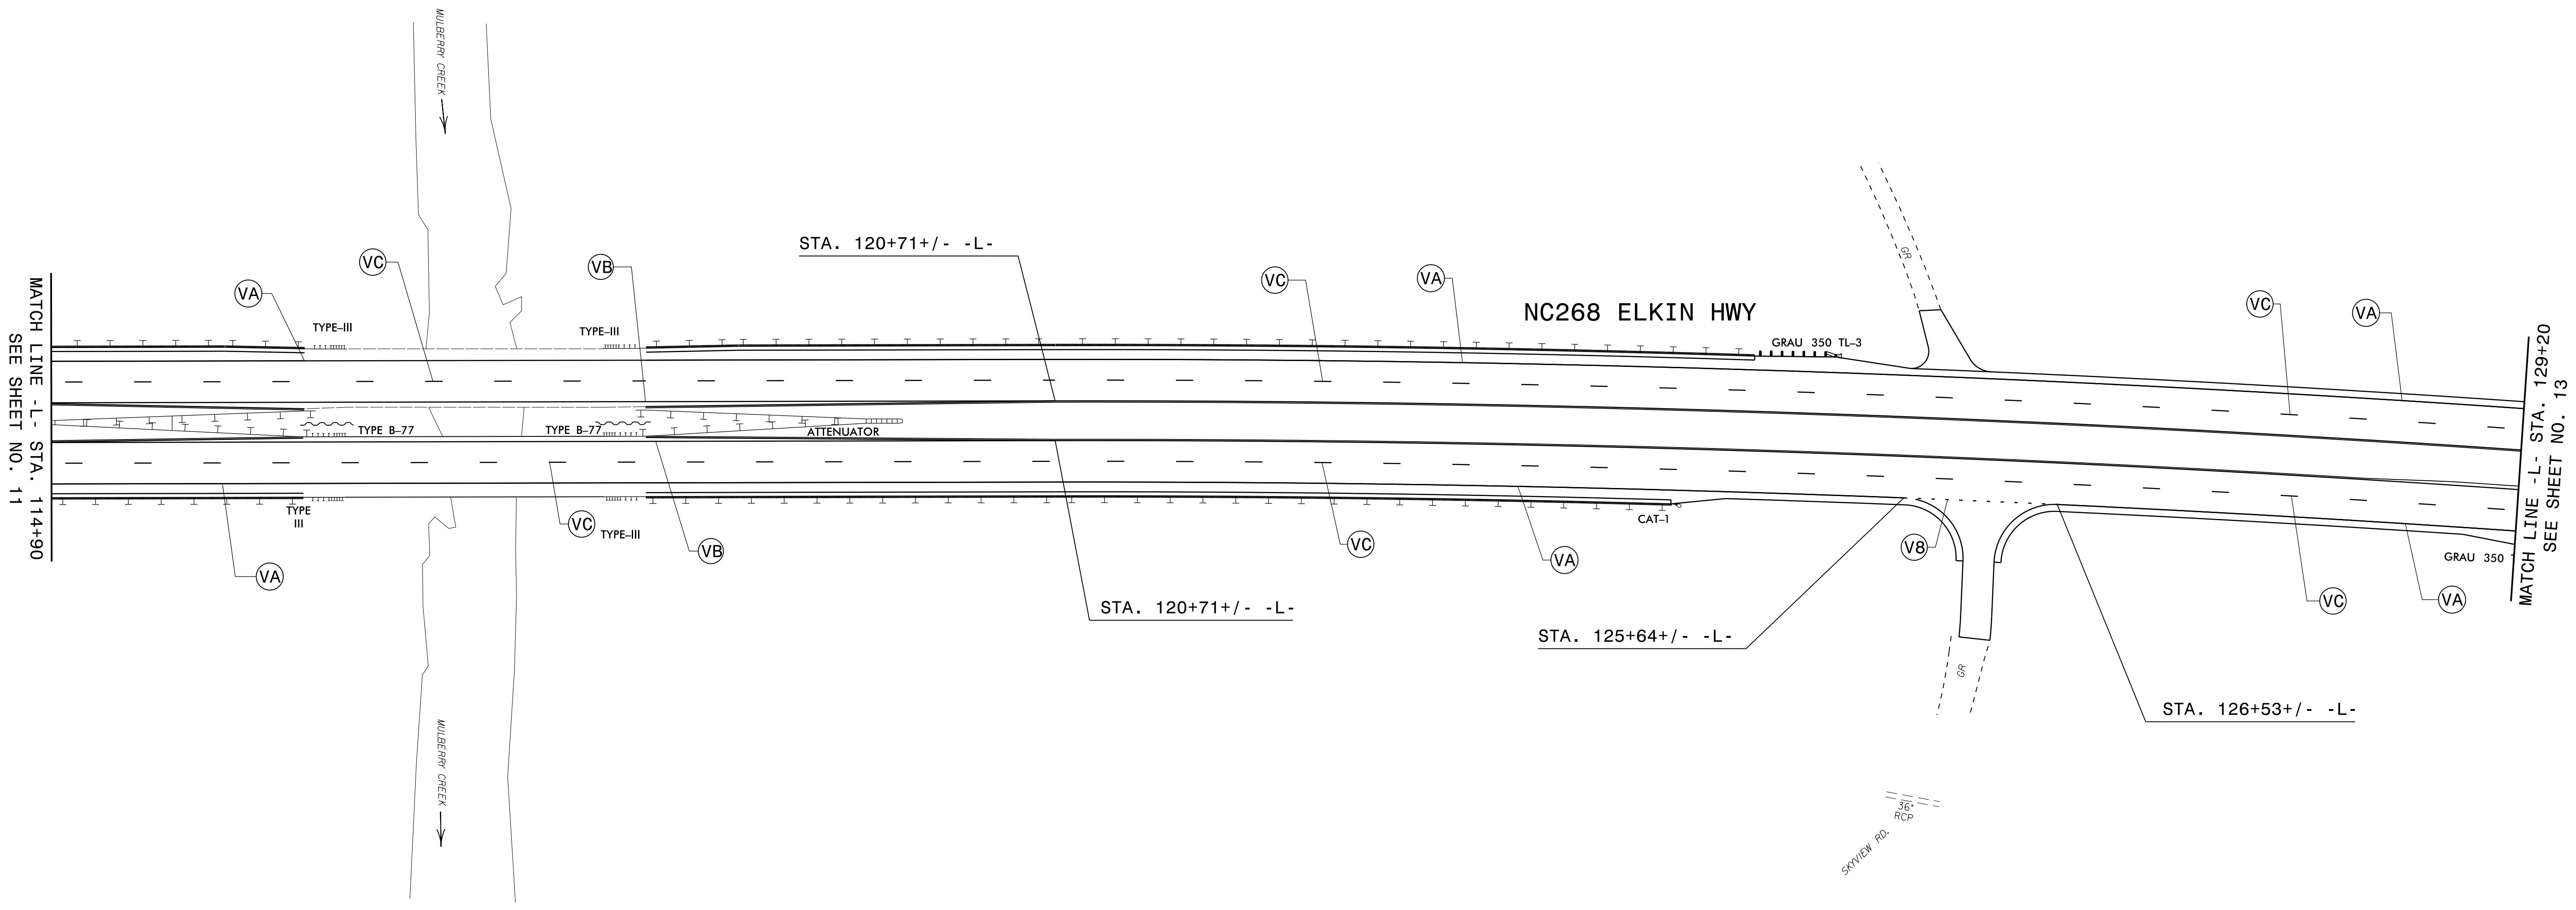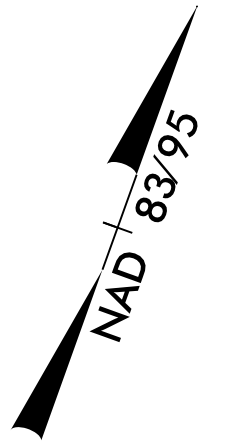



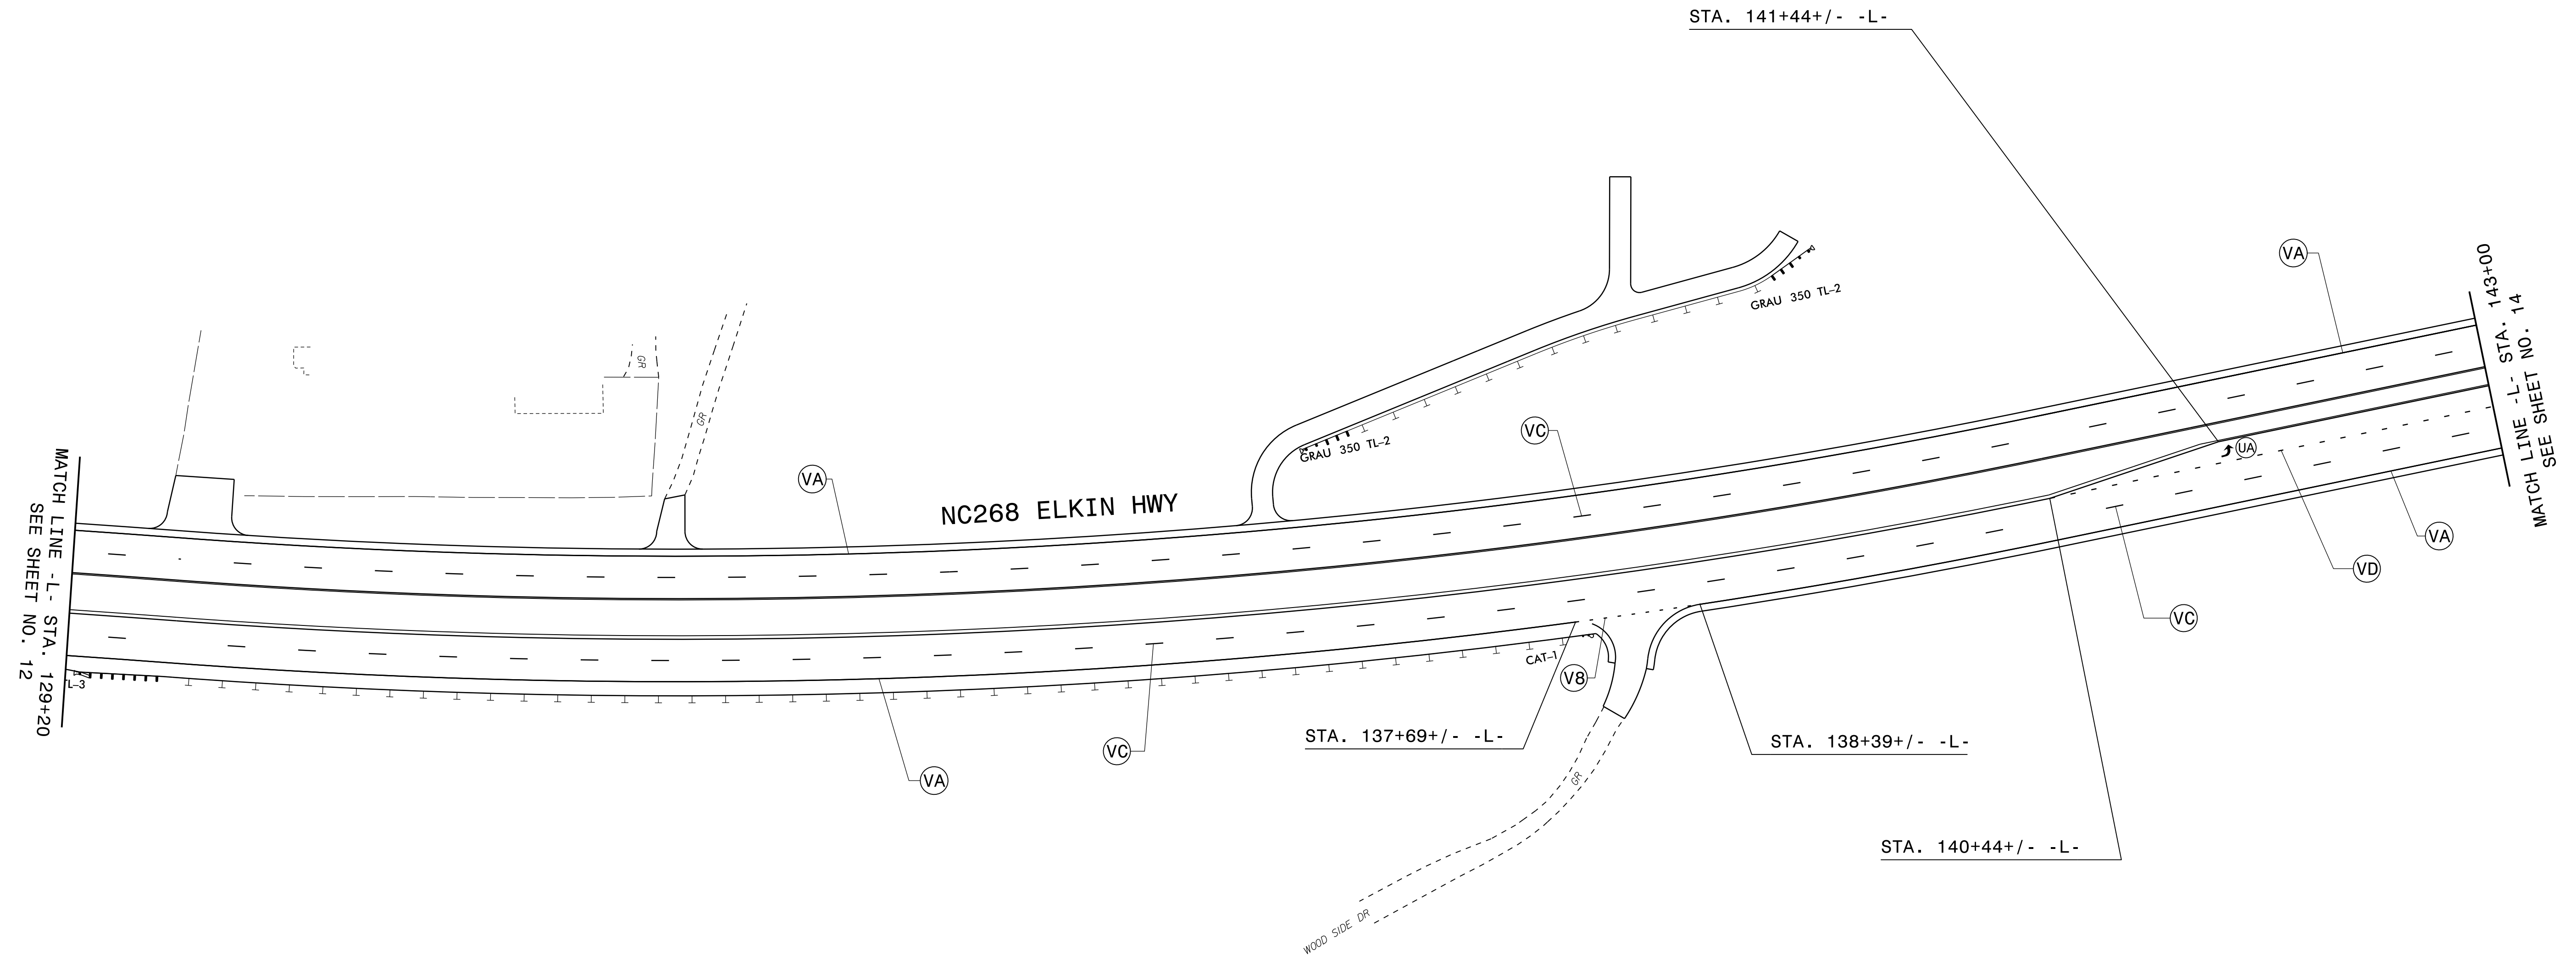
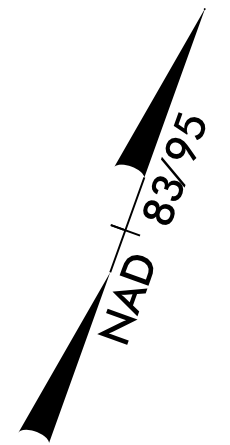
PROJECT NOTES

- T2 WHITE STOPBAR (24", 120 MIL)
- TO WHITE DIAGONAL (8", 90MIL)
- UA LEFT TURN ARROW (90MIL)
- UB RIGHT TURN ARROW (90MIL)
- UC STRAIGHT ARROW (90MIL)
- UT U-TURN ARROW (90MIL)
- V8 2FT.-6FT./SP WHITE MINISKIP (4")
- VA WHITE EDGELINE (4")
- VB YELLOW EDGELINE (4")
- VC 10 FT. WHITE SKIP (4")
- VD 3FT.-9FT./SP WHITE MINISKIP (4")
- VE WHITE SOLID LANE LINE (4")
- VN WHITE GORELINE (8")

**NC 268
PAVEMENT MARKING DETAIL**

28-MAY-2015 13:37
 P:\TIP\Projects\R-2603\1-Office\Signing\CADD\PM\PAR-2603-Sgn_PMP-12.dgn
 jgmer-tinez AT 1274401

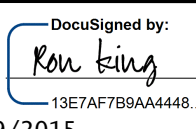TIP NO.	SHEET NO.
R-2603	PMP-13
APPROVED: 	
DATE: 5/29/2015	
SEAL	
	






PROJECT NOTES

- UA LEFT TURN ARROW (90MIL)
- V8 2FT. - 6FT. / SP WHITE MINISKIP (4")
- VA WHITE EDGELINE (4")
- VC 10 FT. WHITE SKIP (4")
- VD 3FT. - 9FT. / SP WHITE MINISKIP (4")

**NC 268
PAVEMENT MARKING DETAIL**

28-MAY-2015 13:38
 P:\TIP\Projects\R-2603\Projects-R-2603\CADD\PM\PAR-2603-Sgn_PMP-13.dgn
 jgmer-tinez AT

APPROVED: *Ron King*
DocuSigned by:
 13E7A7B9A4448...
 DATE: 5/29/2015

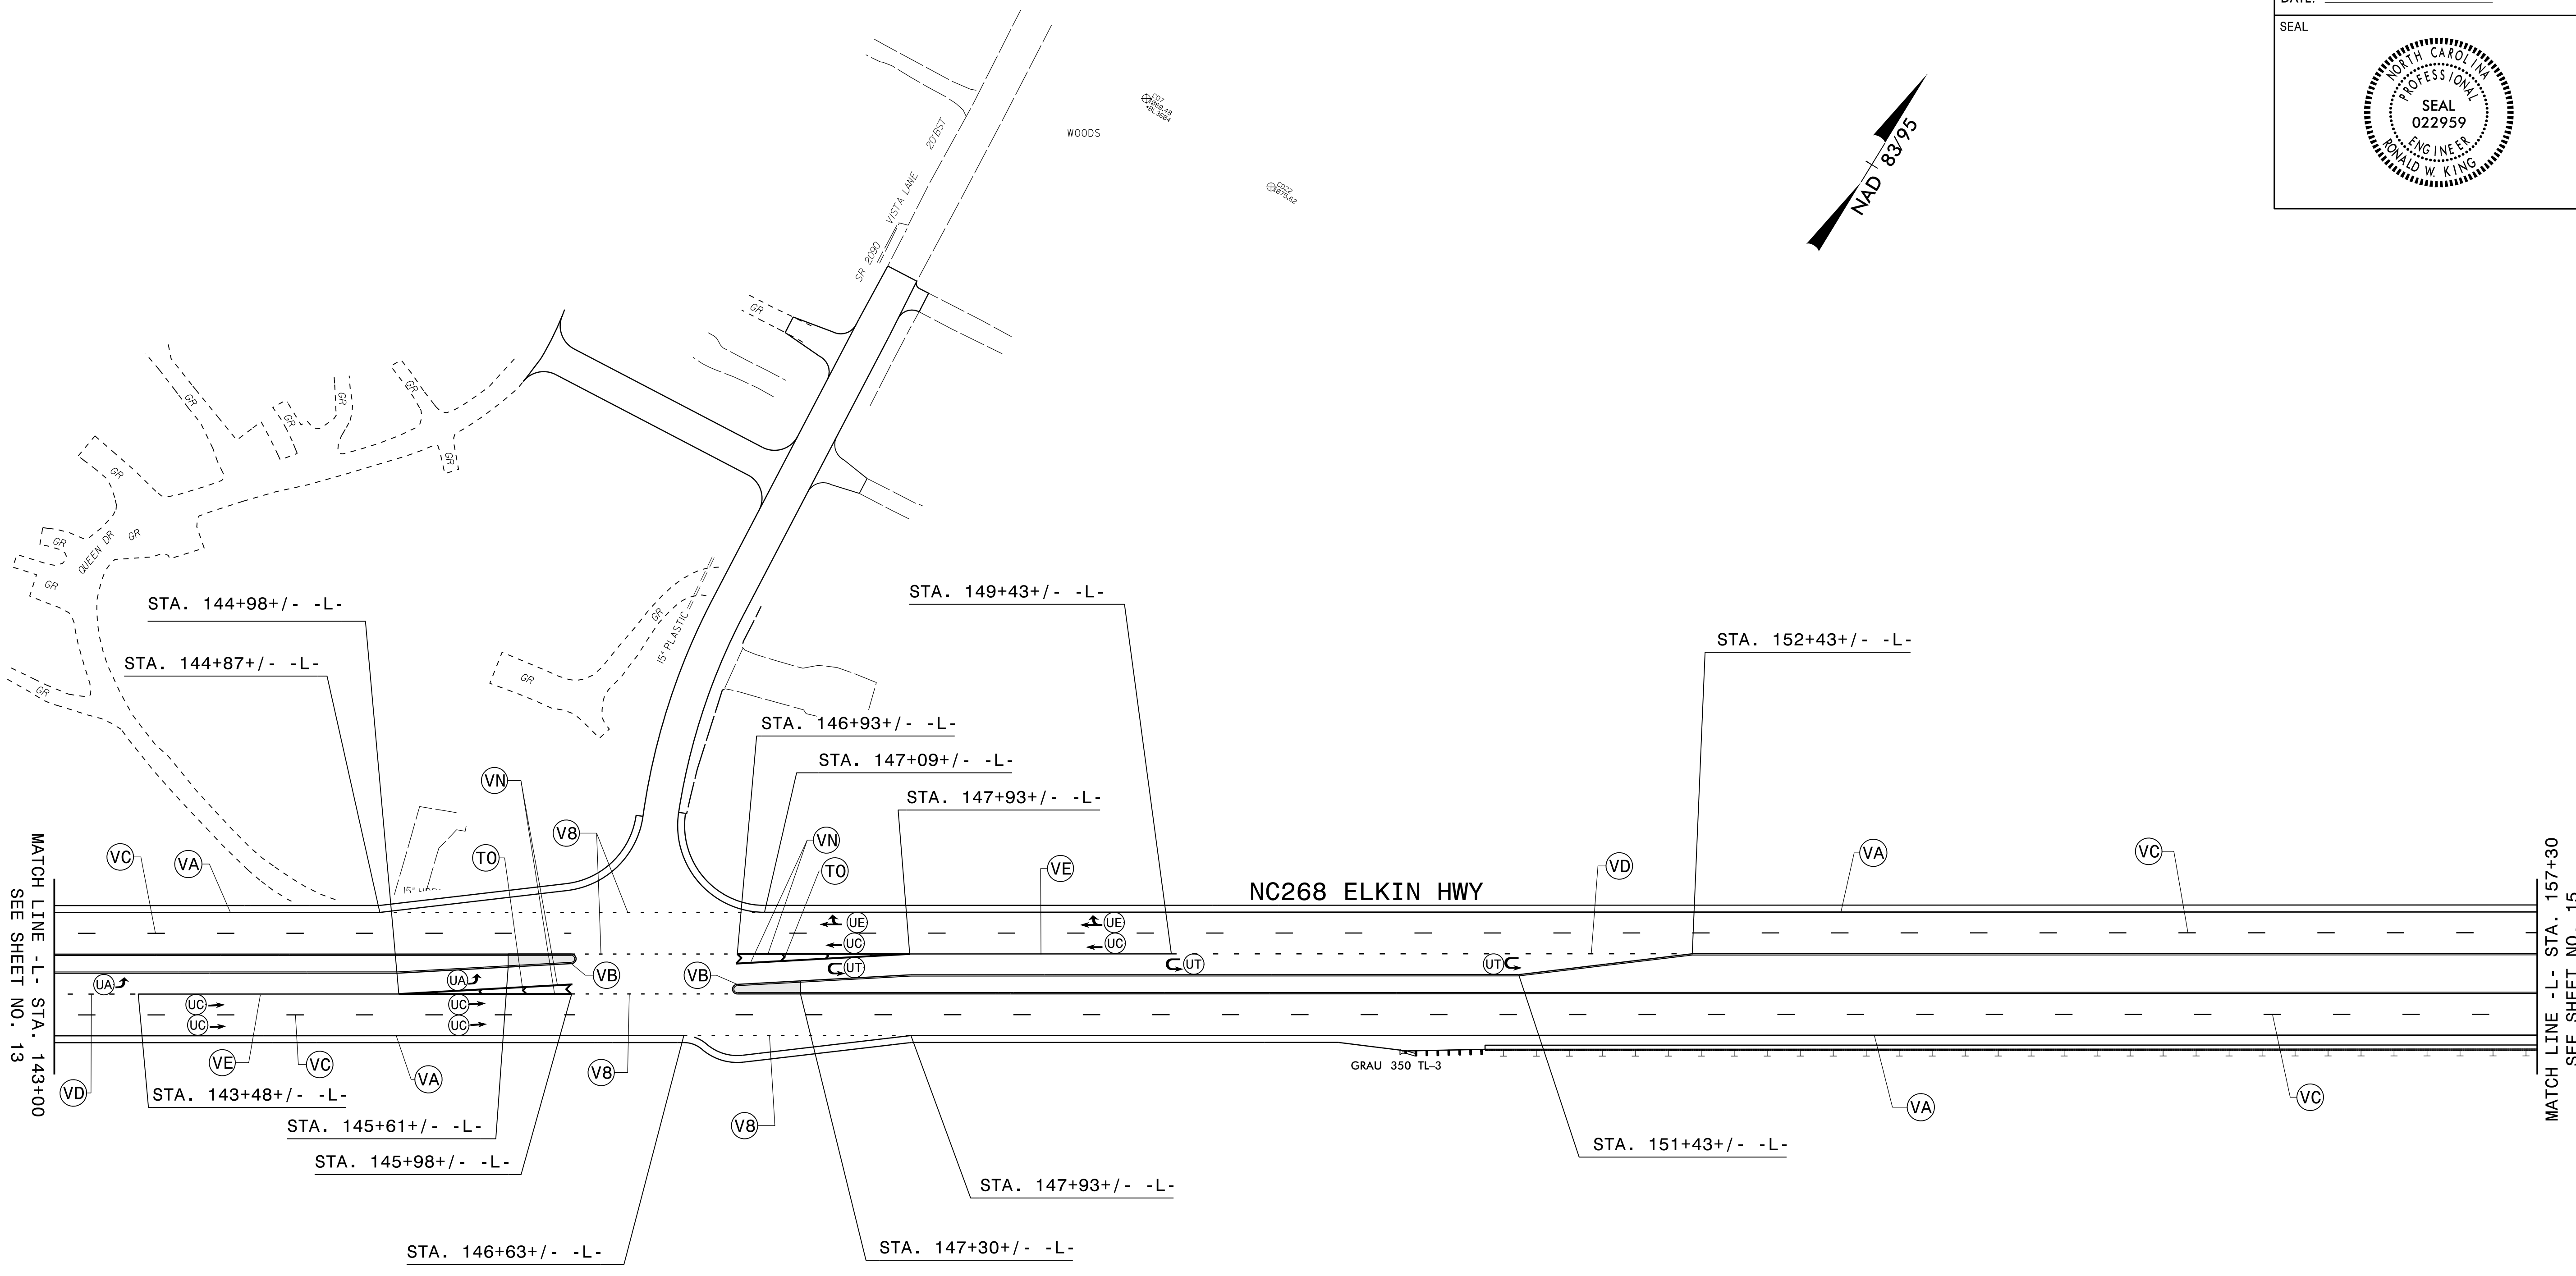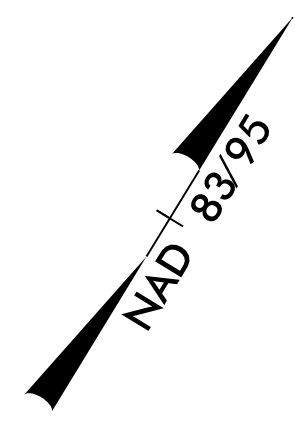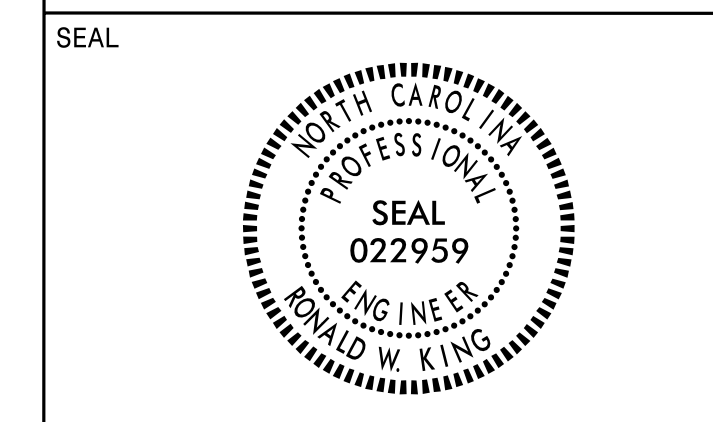

MATCH LINE - L - STA. 143+00
 SEE SHEET NO. 13

MATCH LINE - L - STA. 157+30
 SEE SHEET NO. 15

PROJECT NOTES



- TO WHITE DIAGONAL (8", 90MIL)
- UA LEFT TURN ARROW (90MIL)
- UC STRAIGHT ARROW (90MIL)
- UE COMBO. RIGHT/STRAIGHT ARROW (90MIL)
- UT U-TURN ARROW (90MIL)
- V8 2FT.-6FT./SP WHITE MINISKIP (4")
- VA WHITE EDGELINE (4")
- VB YELLOW EDGELINE (4")
- VC 10 FT. WHITE SKIP (4")
- VD 3FT.-9FT./SP WHITE MINISKIP (4")
- VE WHITE SOLID LANE LINE (4")
- VN WHITE GORELINE (8")

**NC 268
 PAVEMENT MARKING DETAIL**

28-MAY-2015 13:40 P:\P\Projects\R-2603\Trcf\c\Signing\CADD\PM\PAR-2603-Sgn_PMP-14.dgn
 jgmer-tinez AT 1274401

PROJECT NOTES

TO WHITE DIAGONAL (8",90MIL)
 UA LEFT TURN ARROW (90MIL)
 UB RIGHT TURN ARROW (90MIL)
 UC STRAIGHT ARROW (90MIL)
 UT U-TURN ARROW (90MIL)
 V8 2FT.-6FT./SP WHITE MINISKIP (4")
 VA WHITE EDGELINE (4")
 VB YELLOW EDGELINE (4")
 VC 10 FT.WHITE SKIP (4")
 VD 3FT.-9FT./SP WHITE MINISKIP (4")
 VE WHITE SOLID LANE LINE (4")
 VI YELLOW DOUBLE CENTER (4")
 VN WHITE GORELINE (8")

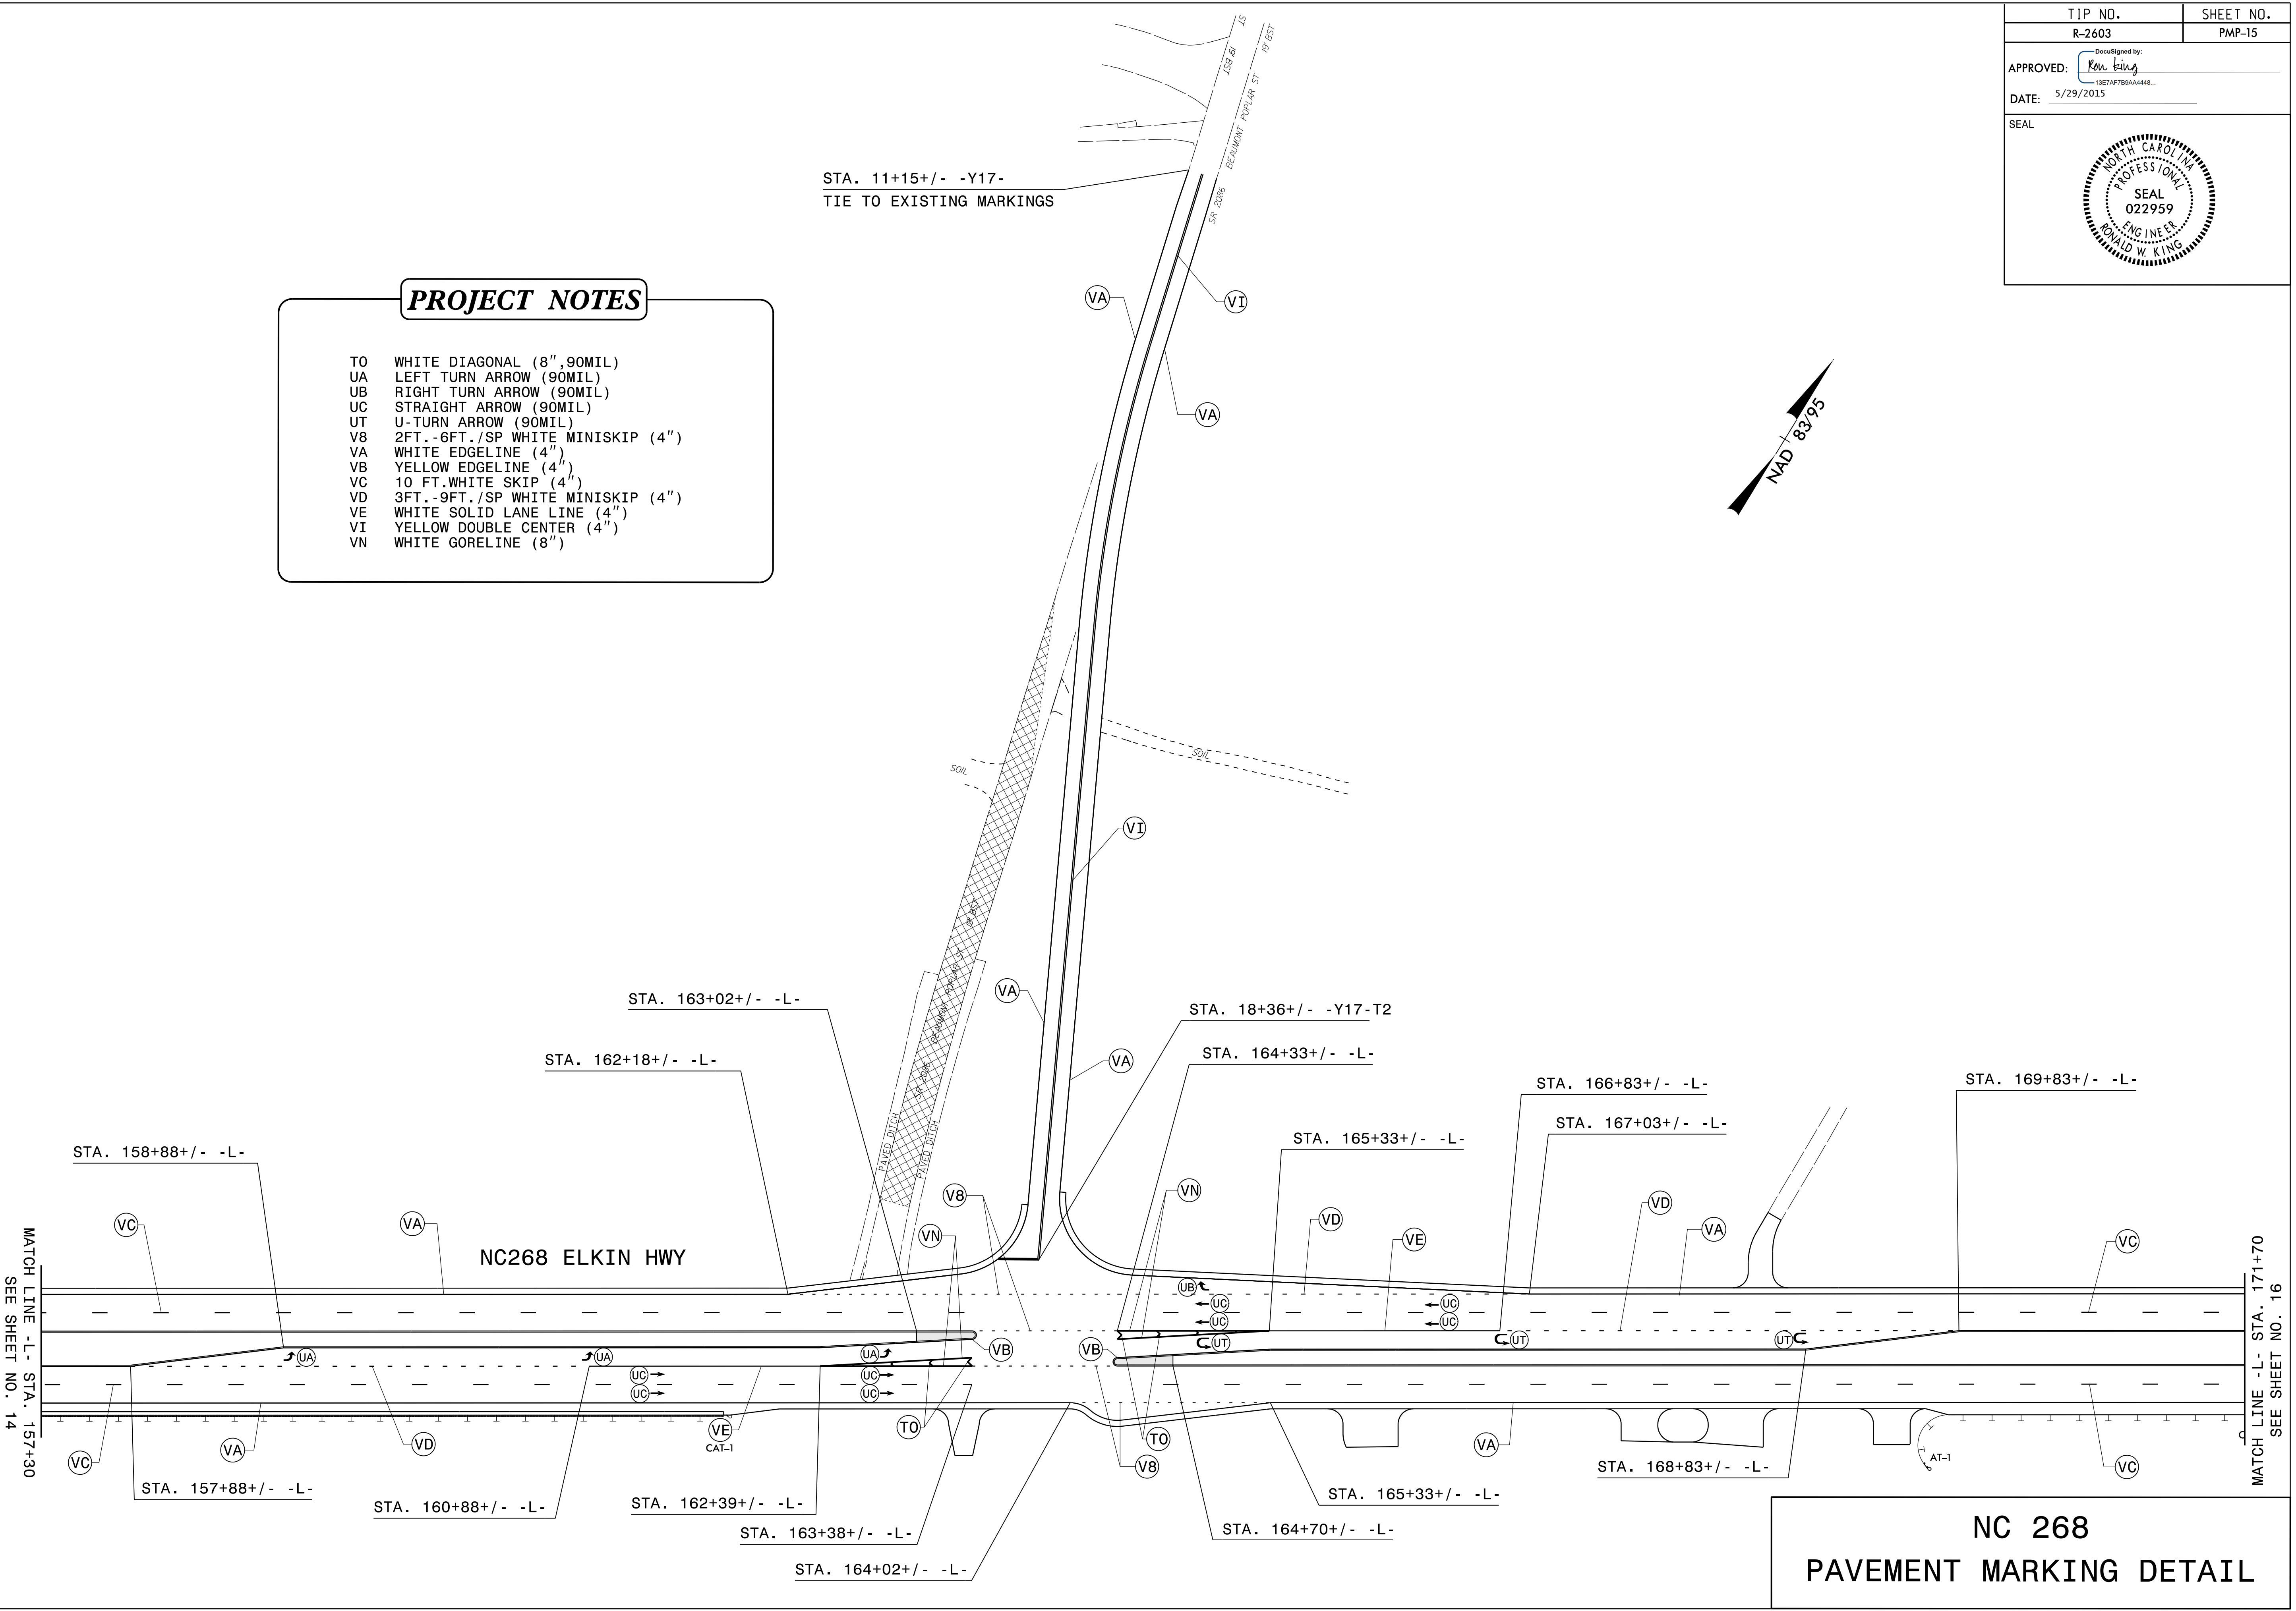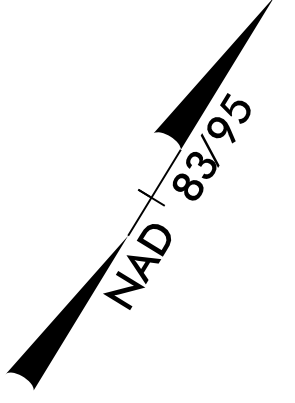



28-MAY-2015 13:42
 P:\TIP\Projects\R-2603\TIP\Projects\R-2603\CADD\PM\PAR-2603-Sgn_PMP_15.dgn
 jgmer-tinez AT 12:27:40

**NC 268
PAVEMENT MARKING DETAIL**

MATCH LINE - L - STA. 157+30
 SEE SHEET NO. 14

MATCH LINE - L - STA. 171+70
 SEE SHEET NO. 16

TIP NO. R-2603	SHEET NO. PMP-16
APPROVED: <i>Ron King</i> 13E7A7B9AA4448	
DATE: 5/29/2015	
SEAL	

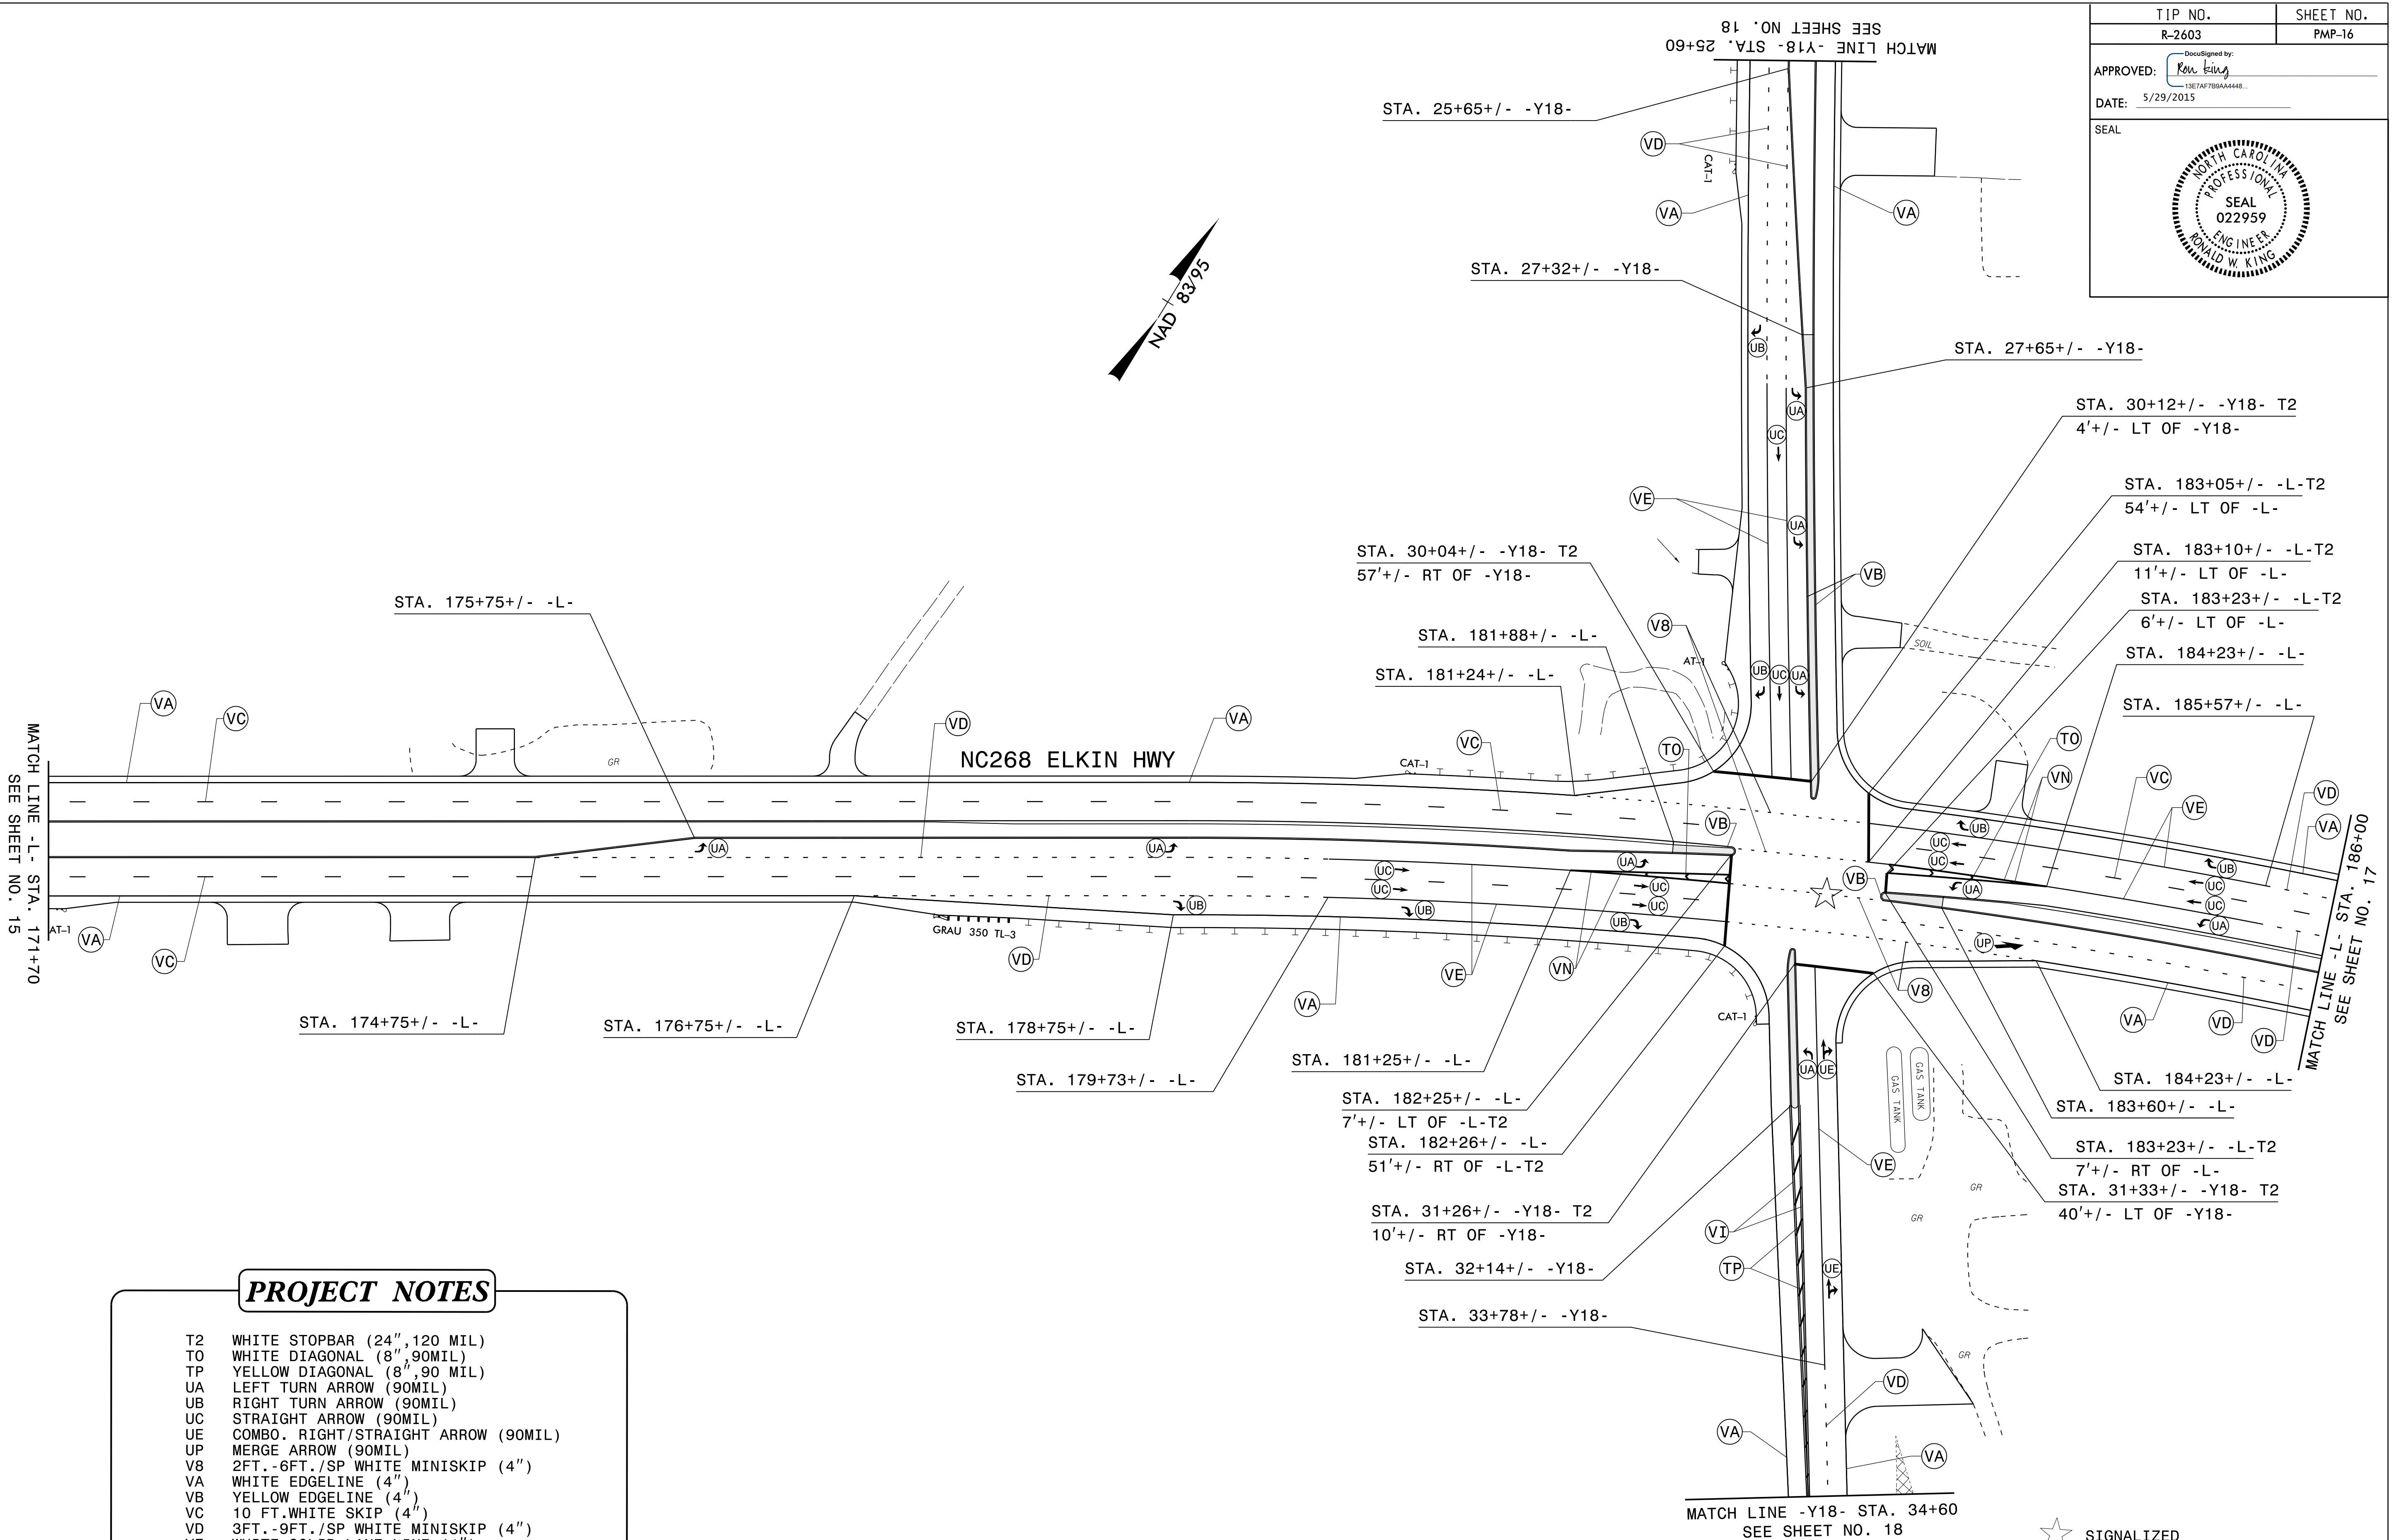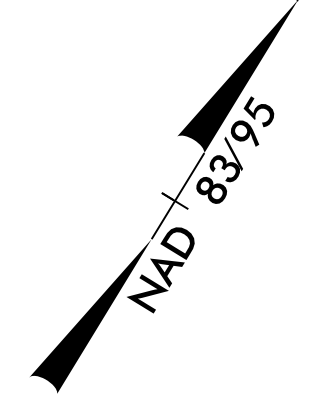



PROJECT NOTES

- T2 WHITE STOPBAR (24", 120 MIL)
- TO WHITE DIAGONAL (8", 90MIL)
- TP YELLOW DIAGONAL (8", 90 MIL)
- UA LEFT TURN ARROW (90MIL)
- UB RIGHT TURN ARROW (90MIL)
- UC STRAIGHT ARROW (90MIL)
- UE COMBO. RIGHT/STRAIGHT ARROW (90MIL)
- UP MERGE ARROW (90MIL)
- V8 2FT.-6FT./SP WHITE MINISKIP (4")
- VA WHITE EDGELINE (4")
- VB YELLOW EDGELINE (4")
- VC 10 FT.WHYTE SKIP (4")
- VD 3FT.-9FT./SP WHITE MINISKIP (4")
- VE WHITE SOLID LANE LINE (4")
- VI YELLOW DOUBLE CENTER (4")
- VN WHITE GORELINE (8")

★ SIGNALIZED

**NC 268
PAVEMENT MARKING DETAIL**

28-MAY-2015 13:43
 P:\TIP-projects\R-2603\Projects-R-2603\CADD\PM\PAR-2603-Sgn_PMP-16.dgn
 jgmer-tinez AT 12:27:40

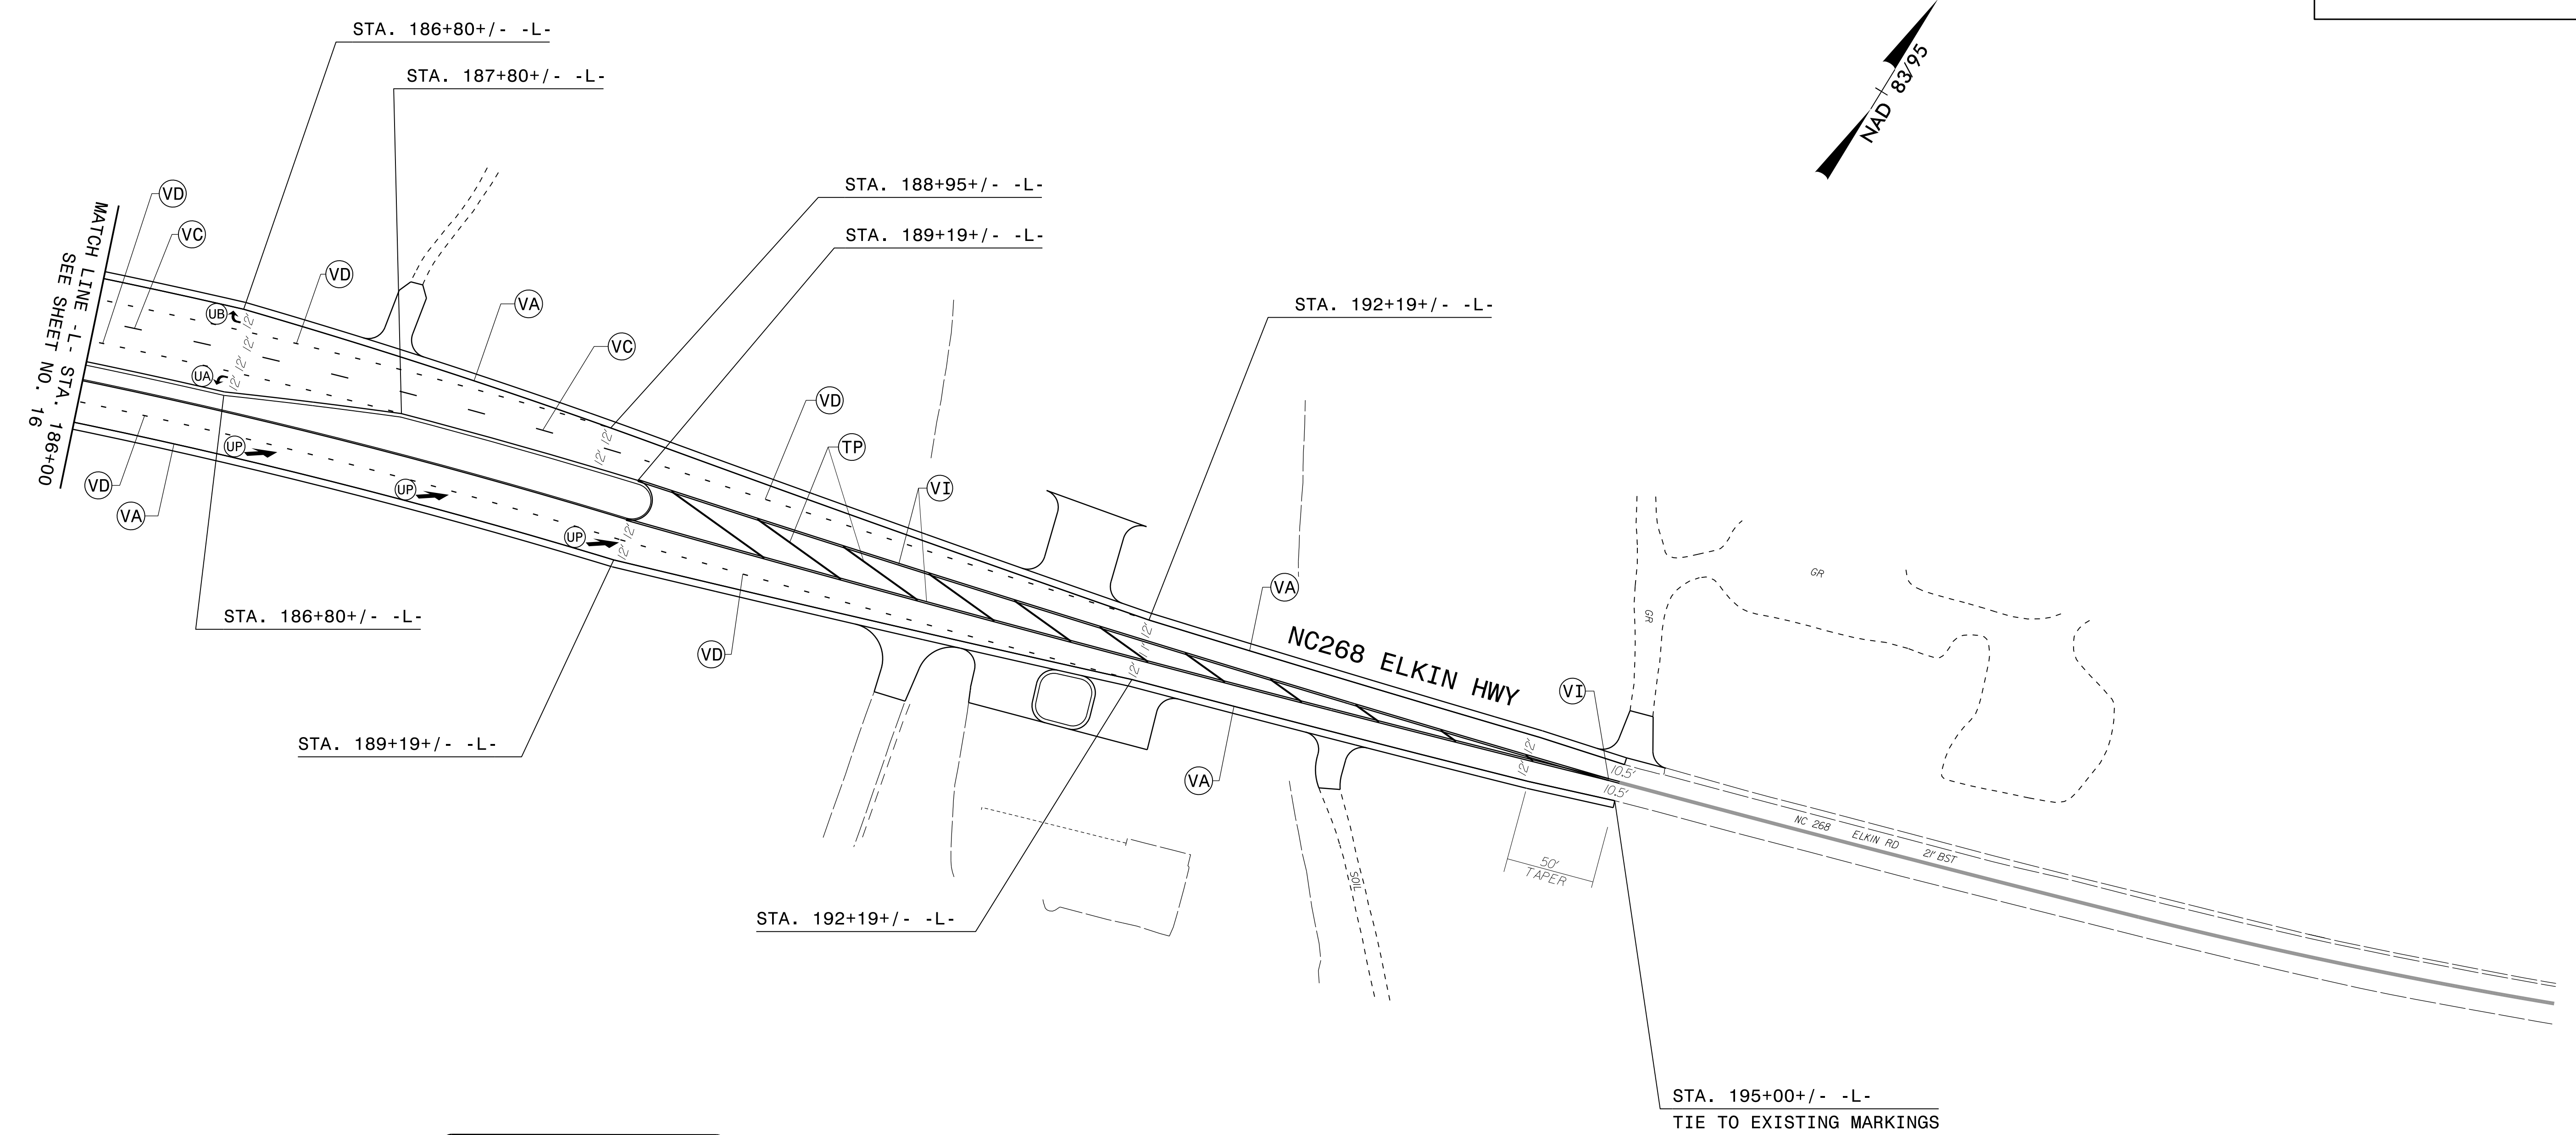
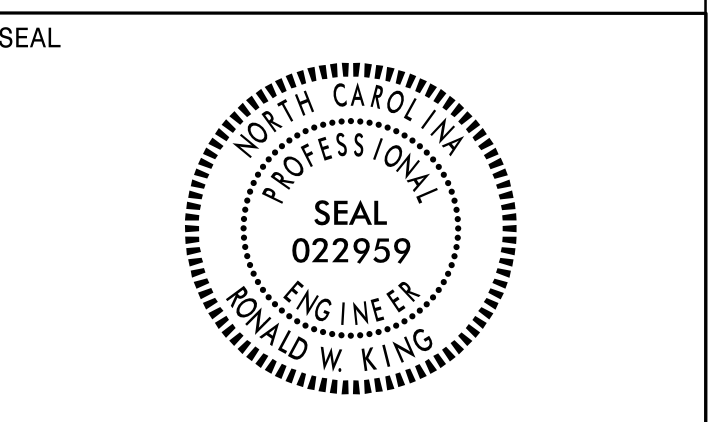


PROJECT NOTES

- TP YELLOW DIAGONAL (8", 90 MIL)
- UA LEFT TURN ARROW (90MIL)
- UB RIGHT TURN ARROW (90MIL)
- UP MERGE ARROW (90MIL)
- VA WHITE EDGELINE (4")
- VC 10 FT. WHITE SKIP (4")
- VD 3FT. -9FT. /SP WHITE MINISKIP (4")
- VI YELLOW DOUBLE CENTER (4")



**NC 268
PAVEMENT MARKING DETAIL**

28-MAY-2015 13:45
 P:\TIP-Projects\R-2603\Projects\R-2603\CADD\PM\PAR-2603-Sgn_PMP-17.dgn
 jgmer-tinez AT 1E274401

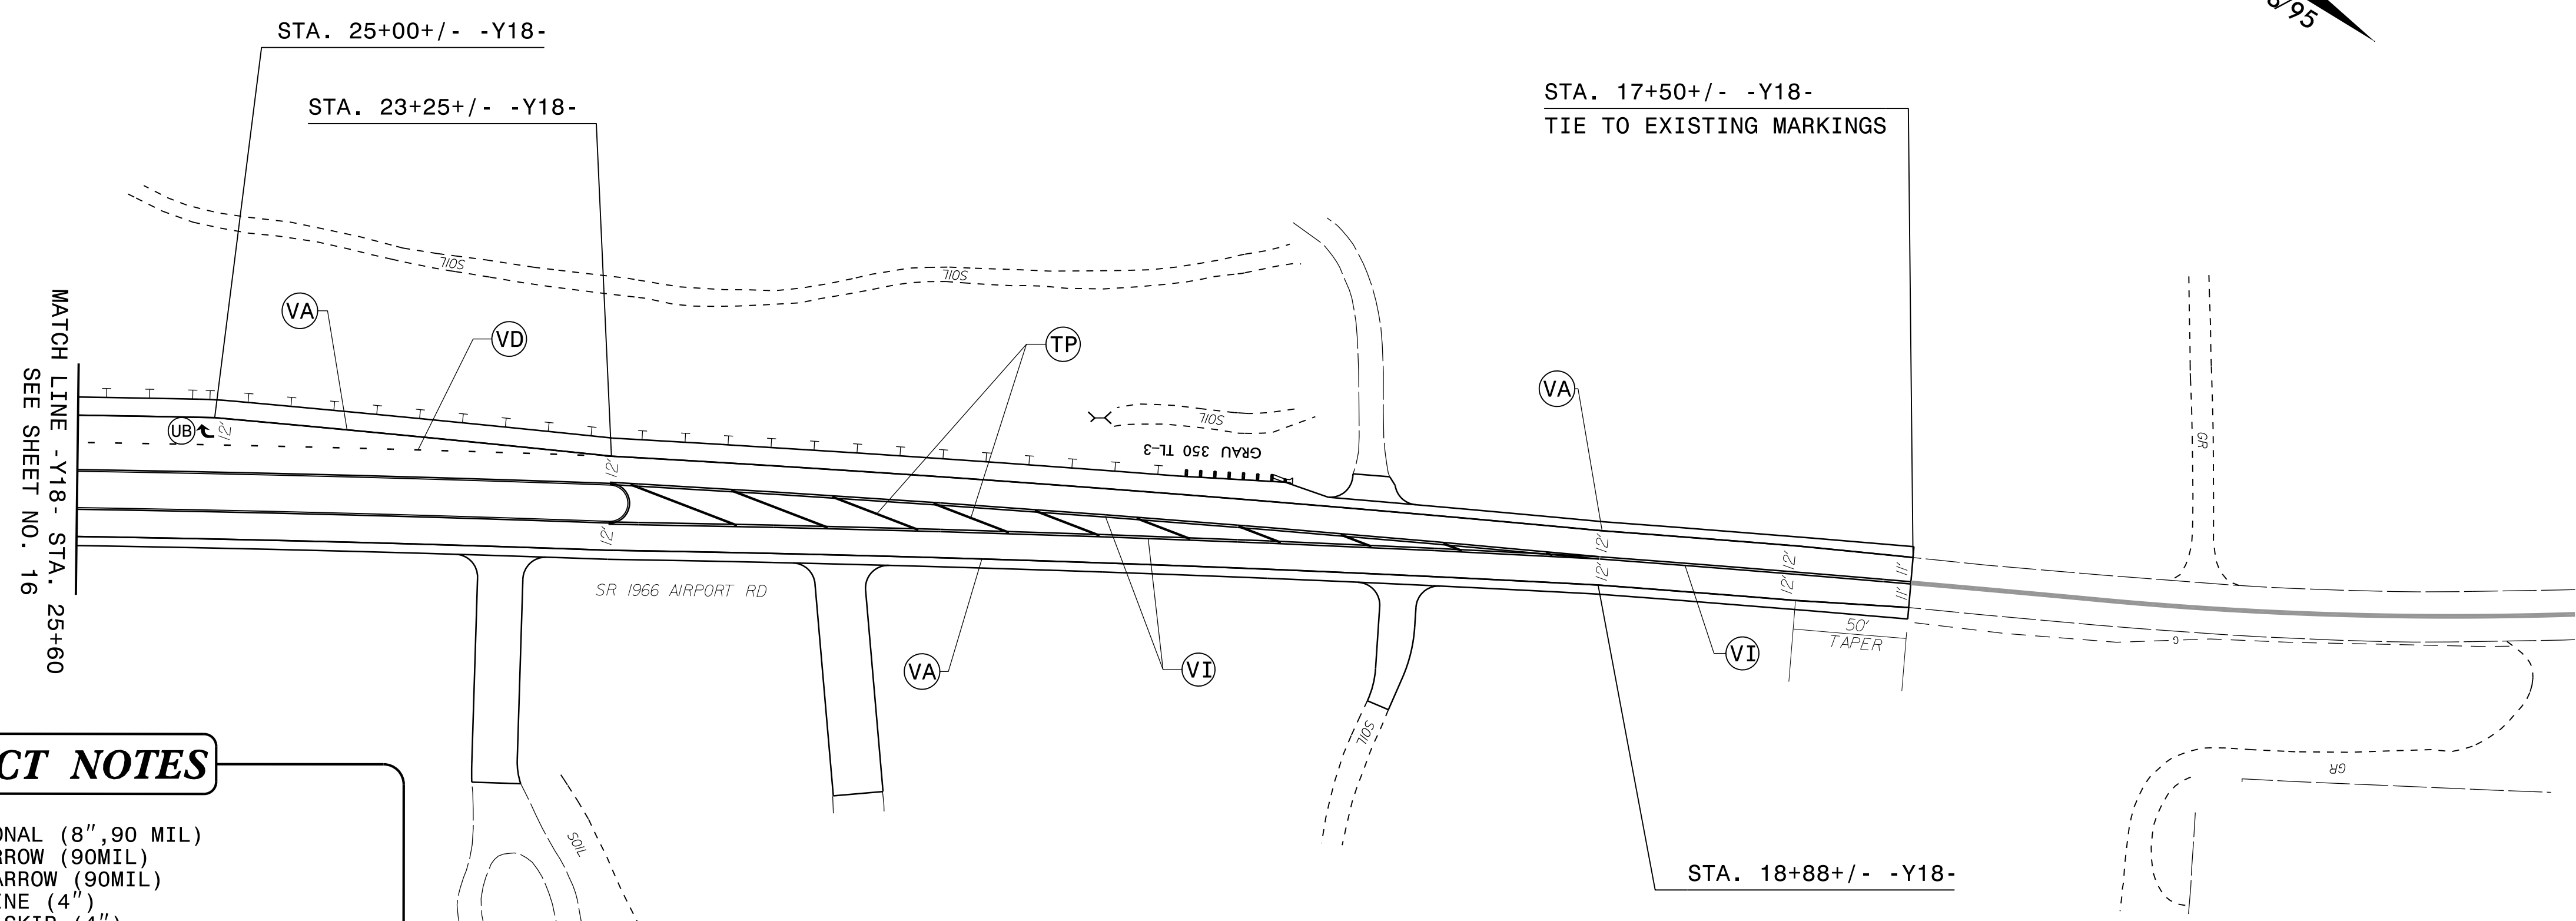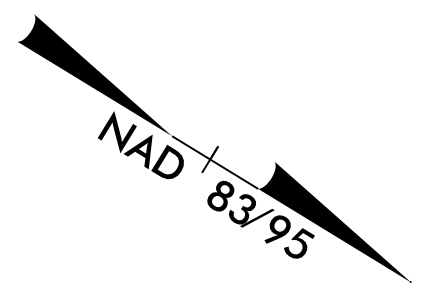

PROJECT NOTES

- TP YELLOW DIAGONAL (8", 90 MIL)
- UA LEFT TURN ARROW (90MIL)
- UB RIGHT TURN ARROW (90MIL)
- VA WHITE EDGELINE (4")
- VC 10 FT. WHITE SKIP (4")
- VD 3FT.-9FT./SP WHITE MINISKIP (4")
- VI YELLOW DOUBLE CENTER (4")

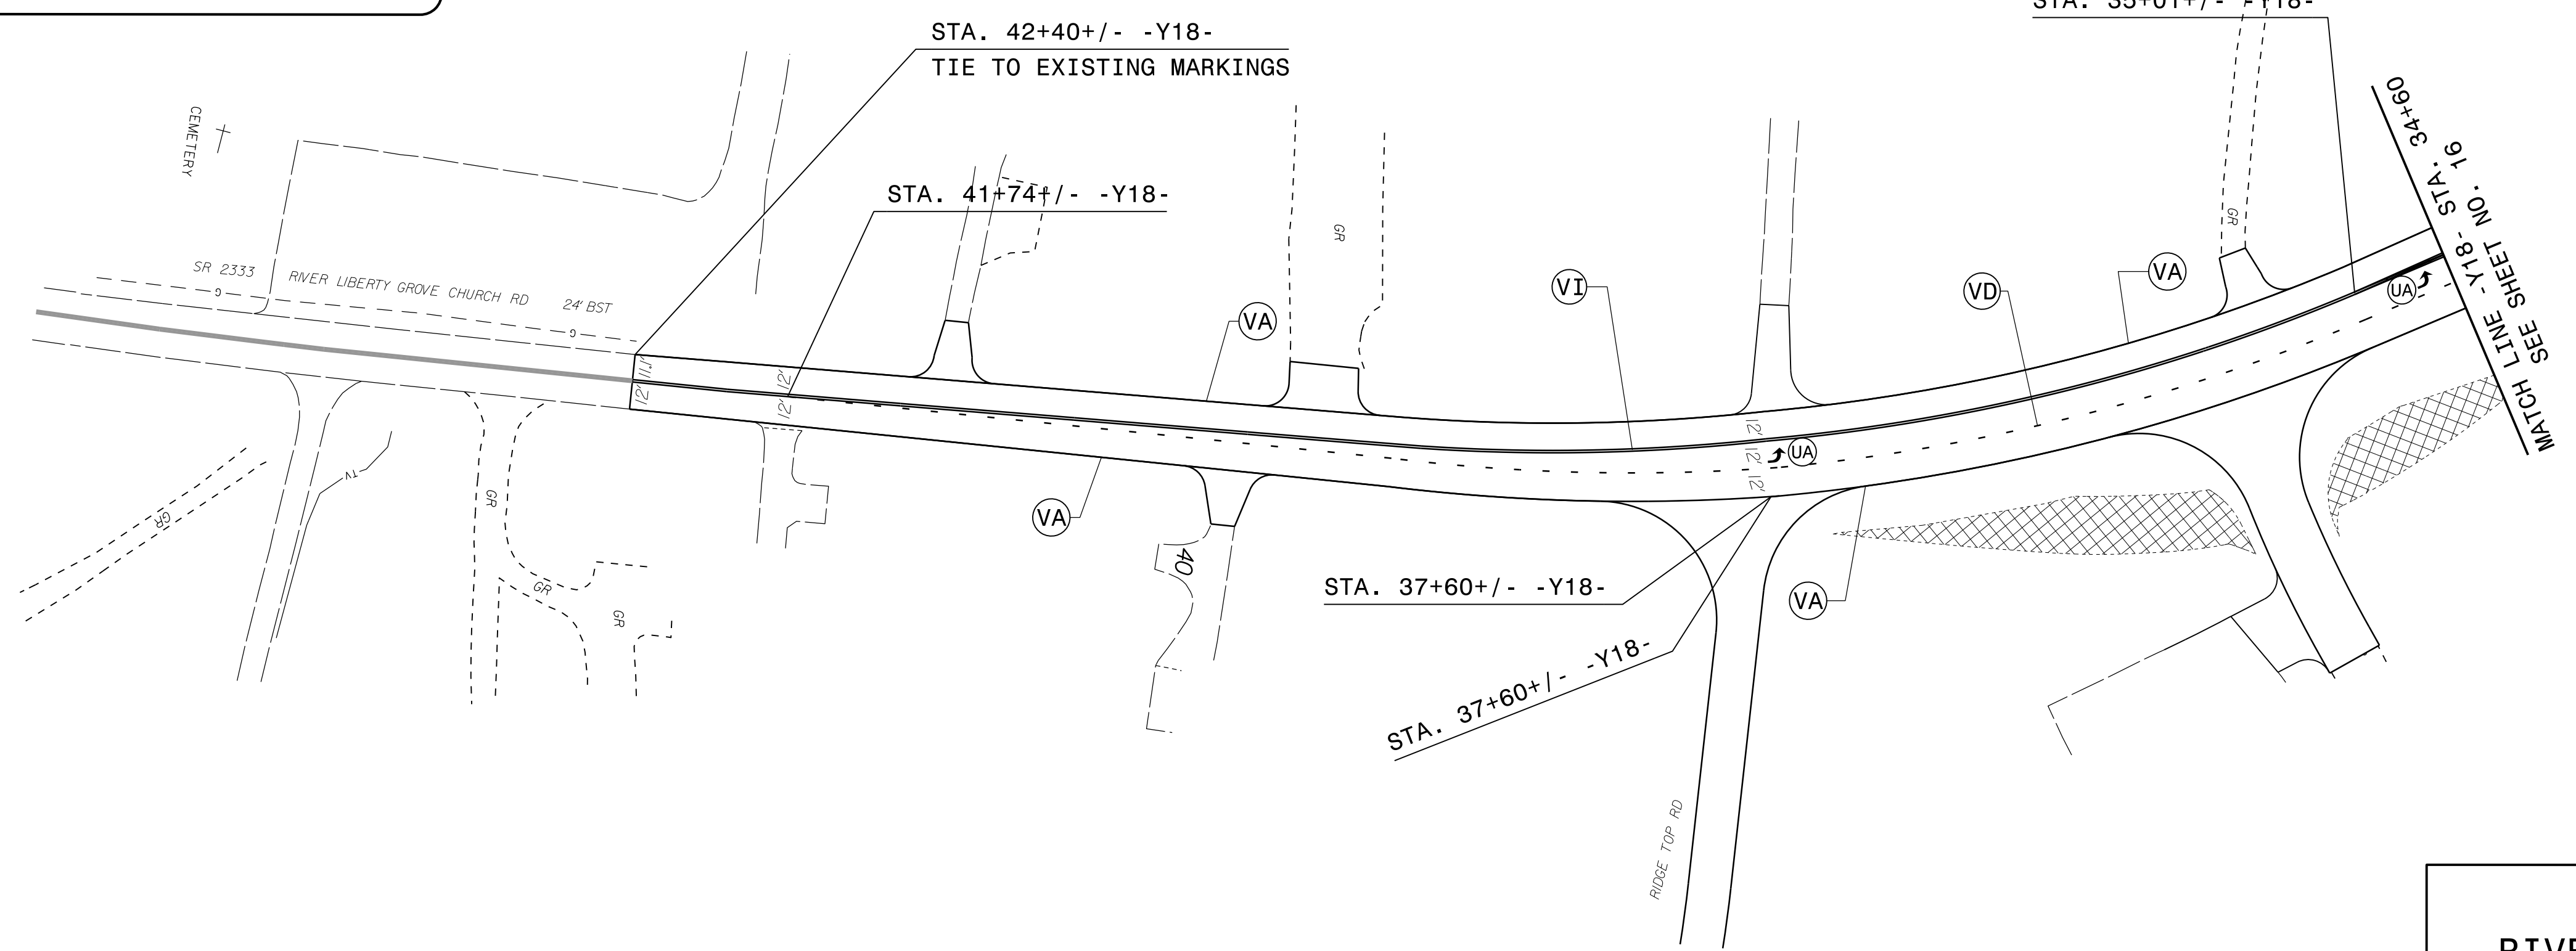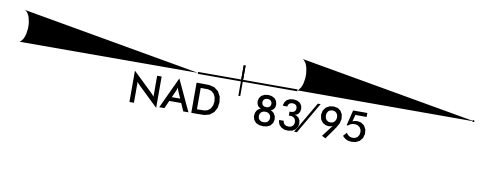

**AIRPORT RD AND
RIVER LIBERTY GROVE CHURCH RD
PAVEMENT MARKING DETAIL**

28-MAY-2015 13:46
 P:\TIP-Projects\R-2603\TIP-Projects-R-2603\CADD\PM\A-R-2603-Sgn_PMP-18.dgn
 jgmer-tinez AT 12/27/15