


TYPICAL SECTION NO. 3

TYPICAL SECTION NO. 3

-DETOUR- STA. 11+57.38 TO STA. 26+23.97
 -DETOUR- STA. 55+13.50 TO STA. 65+22.38

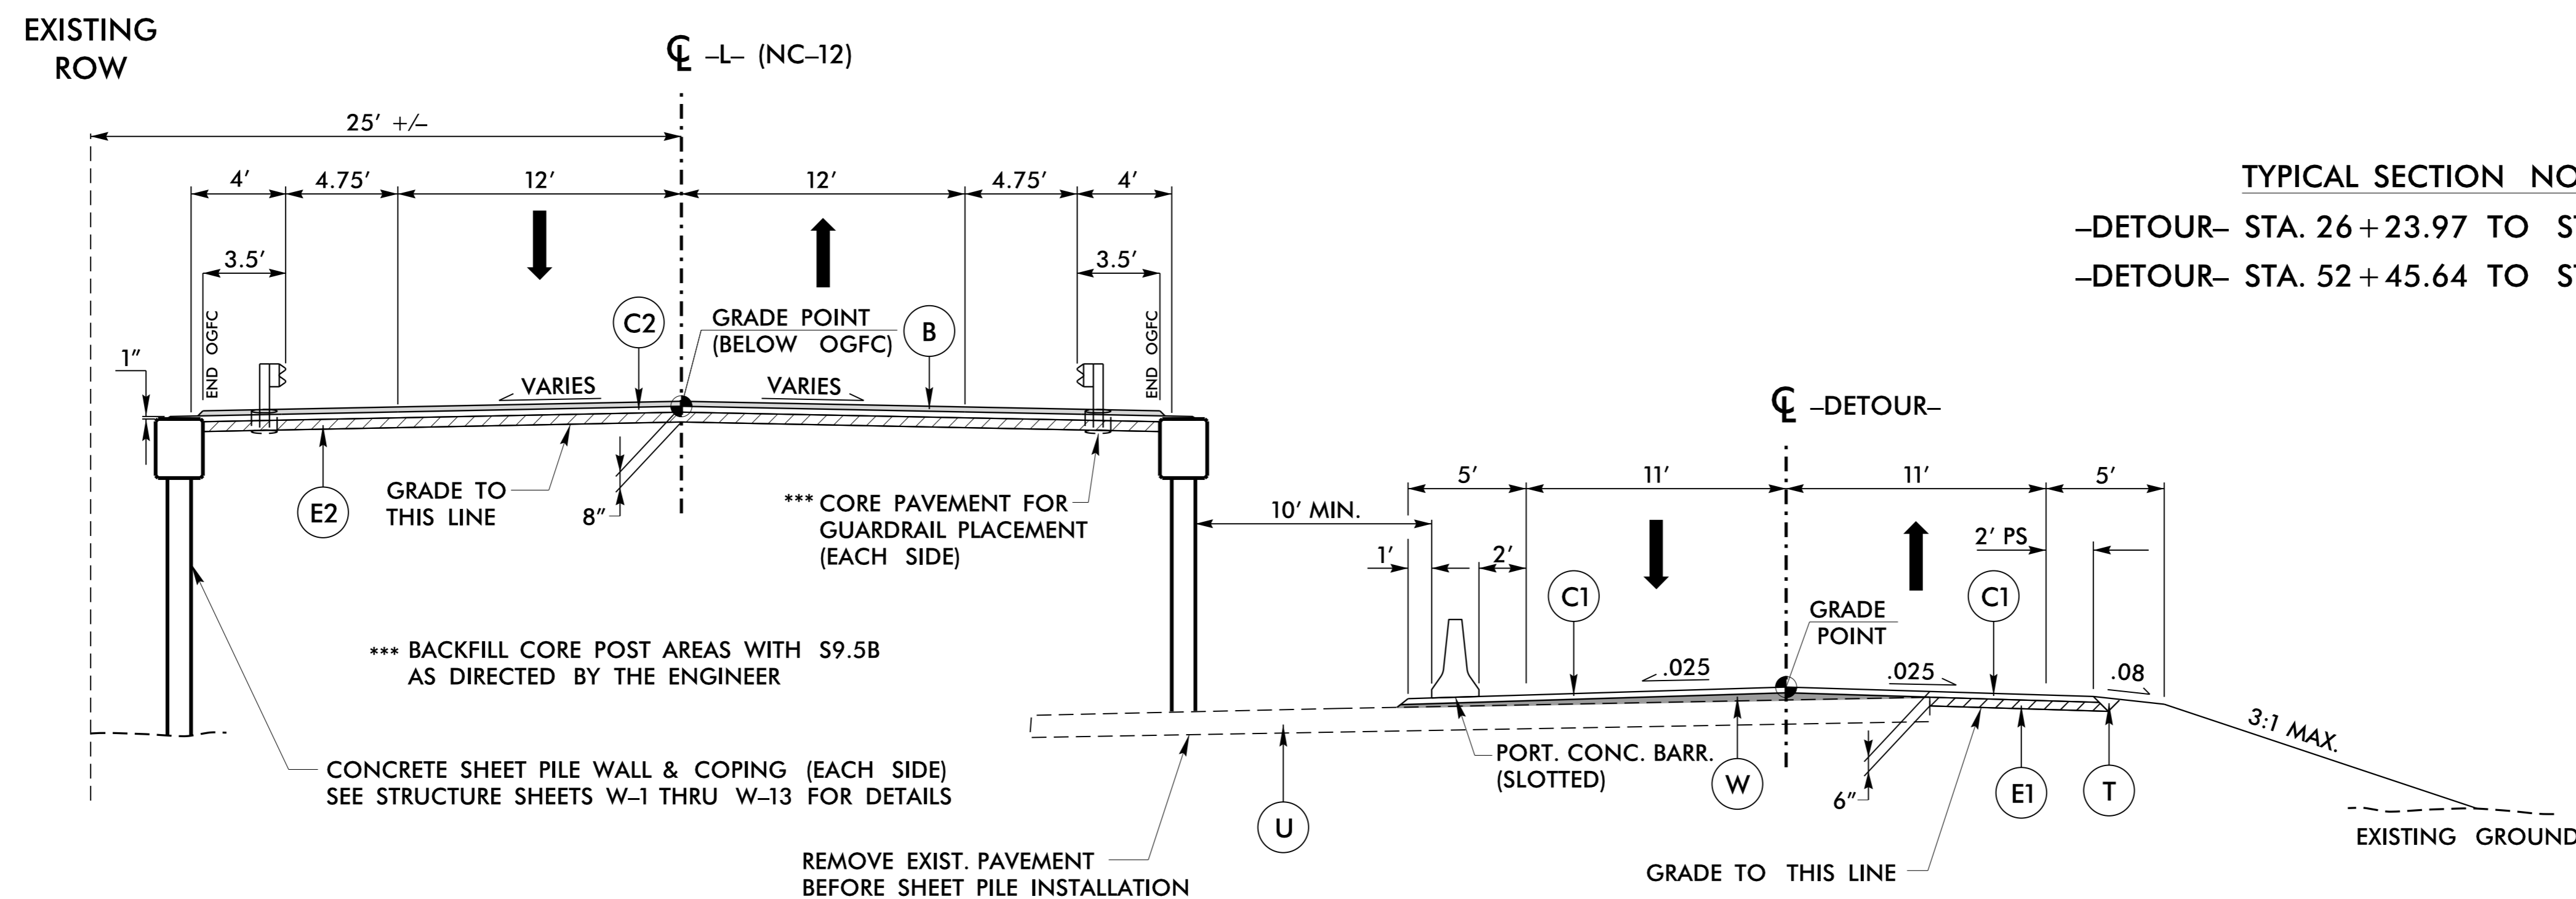

TYPICAL SECTION NO. 4

TYPICAL SECTION NO. 4

-DETOUR- STA. 26+23.97 TO STA. 29+06.50
 -DETOUR- STA. 52+45.64 TO STA. 55+13.50

PAVEMENT SCHEDULE	
B	0.75" FC-2
C1	2" S9.5B
C2	3" S9.5B
C3	VAR. S9.5B
E1	4" B25.0B
E2	5" B25.0B
E3	VAR. B25.0B
T	EARTH MATERIAL
U	EXISTING PAVEMENT
V1	VARIABLE DEPTH MILLING (0" - 6")
V2	VARIABLE DEPTH MILLING (0" - 4")
W	WEDGING (SEE WEDGING DETAILS SHEET 2A-1)

NOTE: PAVEMENT EDGE SLOPES ARE 1:1 UNLESS SHOWN OTHERWISE.