


TYPICAL SECTION NO. 5
-L- STA. 3159+00.00 (BEGIN BRIDGE) TO STA. 3182+50.00 (END BRIDGE)

* SEE STRUCTURE PLANS FOR PAVEMENT DEPTHS

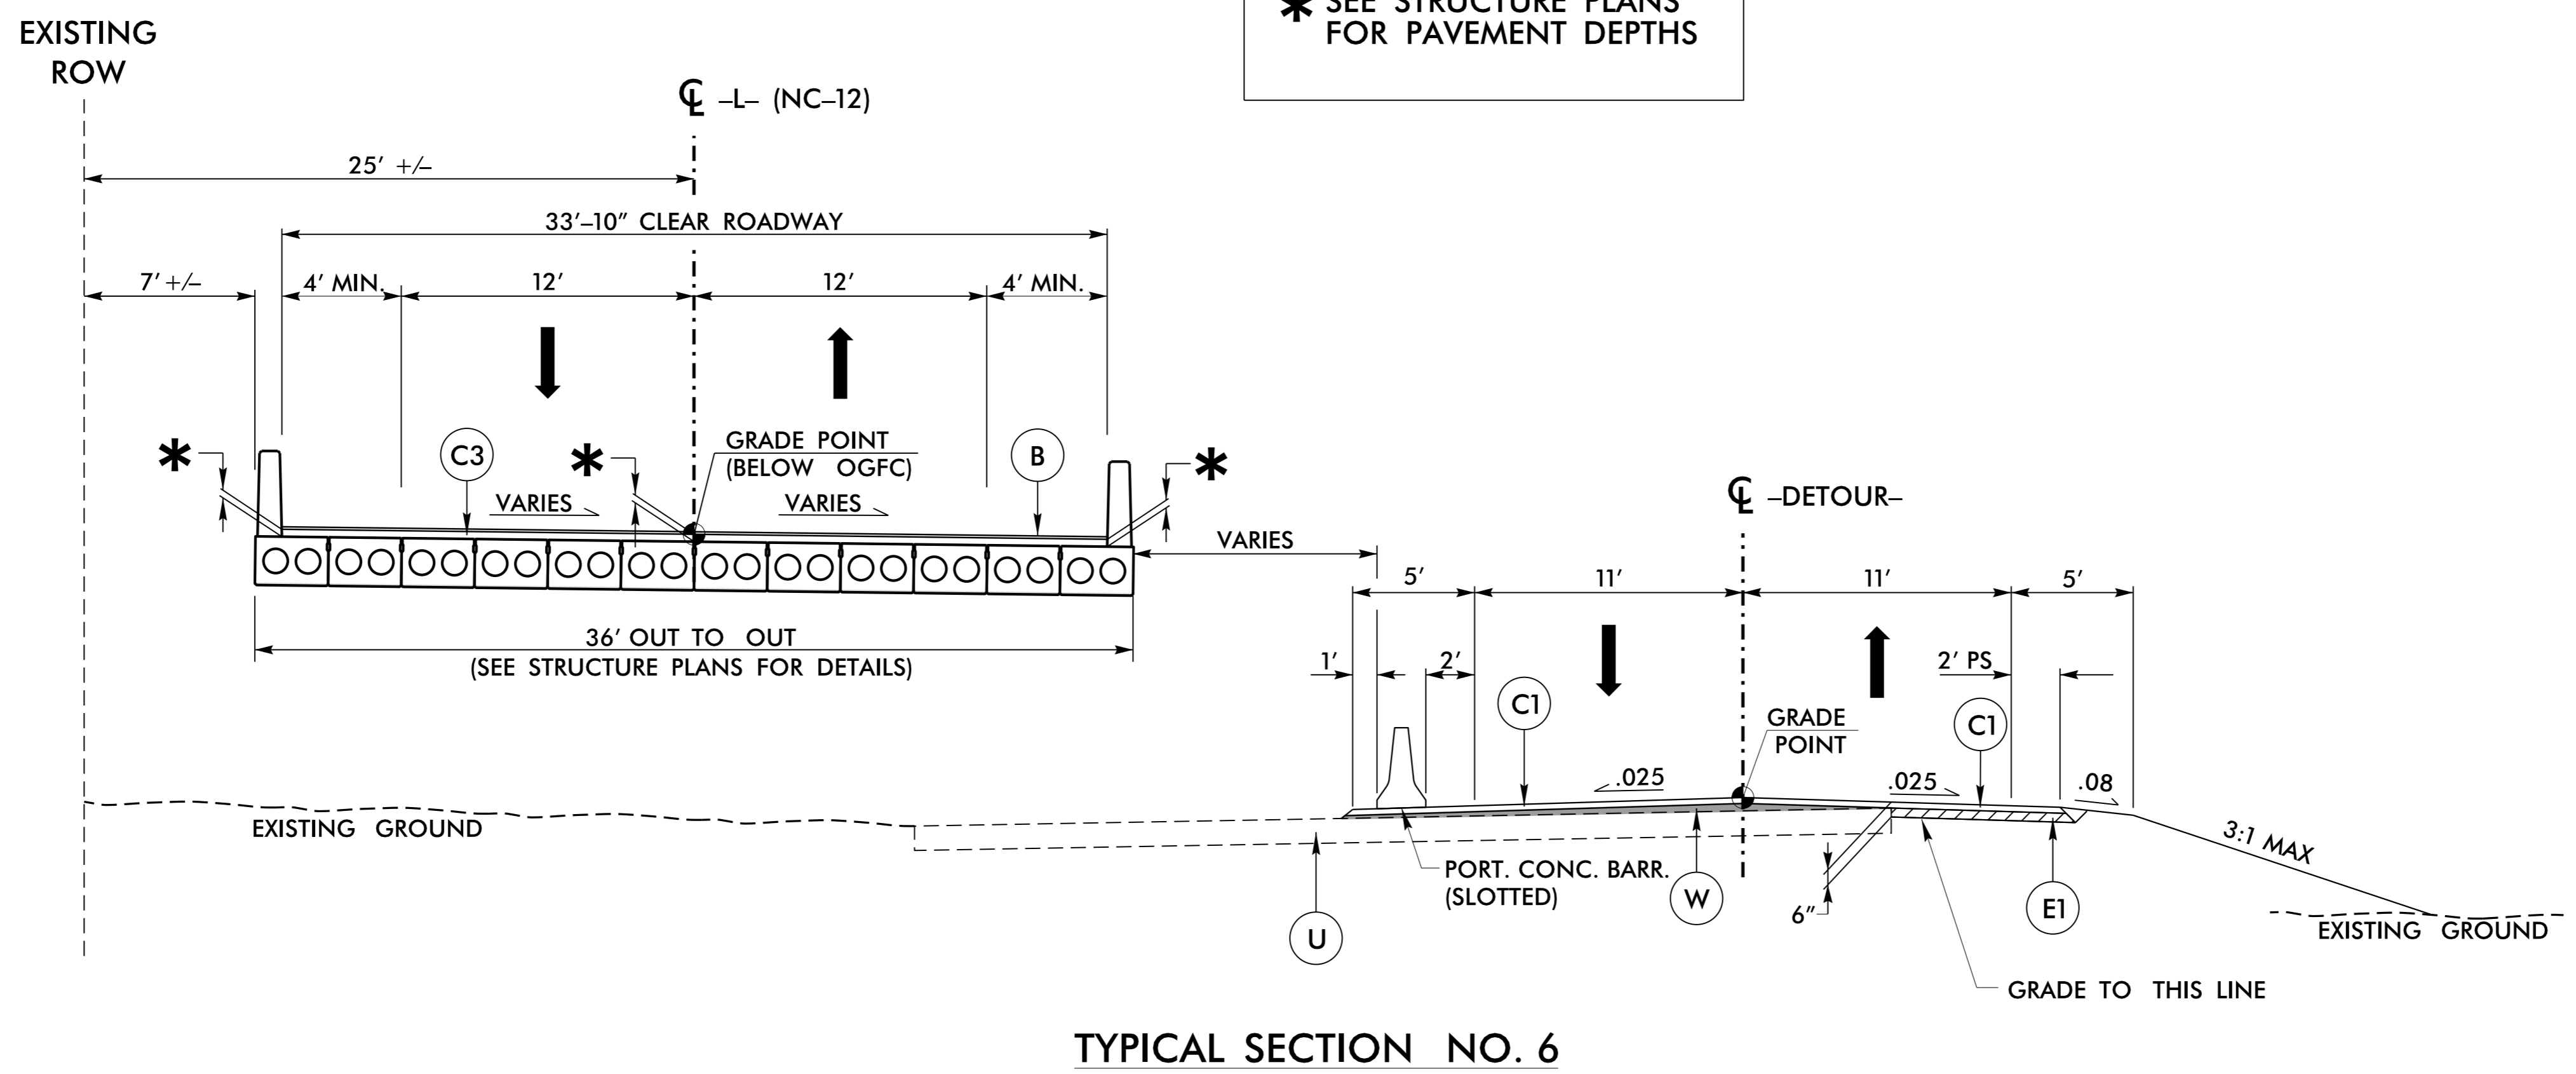

TYPICAL SECTION NO. 6
-DETOUR- STA. 29+06.50 TO STA. 39+46.67 (BEGIN EXIST. BRIDGE)
-DETOUR- STA. 46+11.90 (END EXIST. BRIDGE) TO STA. 52+45.64

PAVEMENT SCHEDULE	
B	0.75" FC-2
C1	2" S9.5B
C2	3" S9.5B
C3	VAR. S9.5B
E1	4" B25.0B
E2	5" B25.0B
E3	VAR. B25.0B
T	EARTH MATERIAL
U	EXISTING PAVEMENT
V1	VARIABLE DEPTH MILLING (0" - 6")
V2	VARIABLE DEPTH MILLING (0" - 4")
W	WEDGING (SEE WEDGING DETAILS SHEET 2A-1)

NOTE: PAVEMENT EDGE SLOPES ARE 1:1 UNLESS SHOWN OTHERWISE.

6/2/99

07_AUG-2015 10:47 B-2500AB_RdJ.txd.dgn