


PLAN SHEET FOR DETOUR REMOVAL
AND NC-12 PAVEMENT REPAIR ONLY.

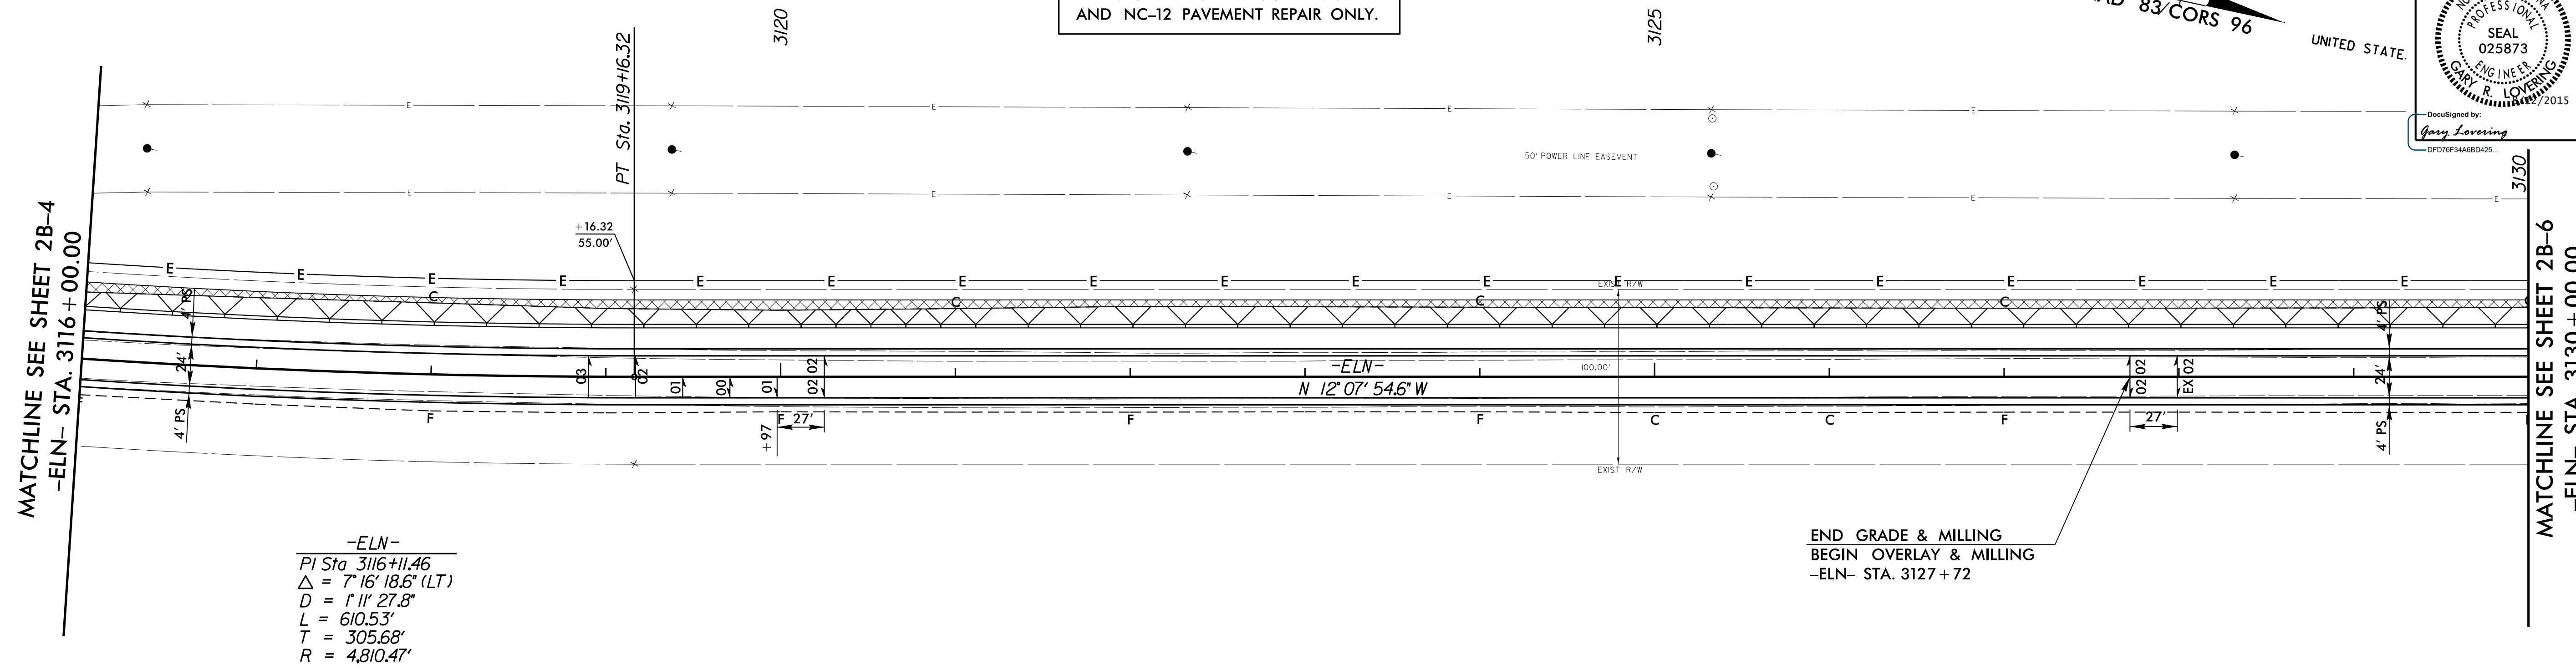


-ELN-
PI Sta 3116+11.46
 $\Delta = 7^{\circ} 16' 18.6\" (LT)$
 $D = 1^{\circ} 11' 27.8\"$
 $L = 610.53'$
 $T = 305.68'$
 $R = 4,810.47'$

END GRADE & MILLING
BEGIN OVERLAY & MILLING
-ELN- STA. 3127+72

UNITED STATES OF AMERICA

PAVEMENT REMOVAL

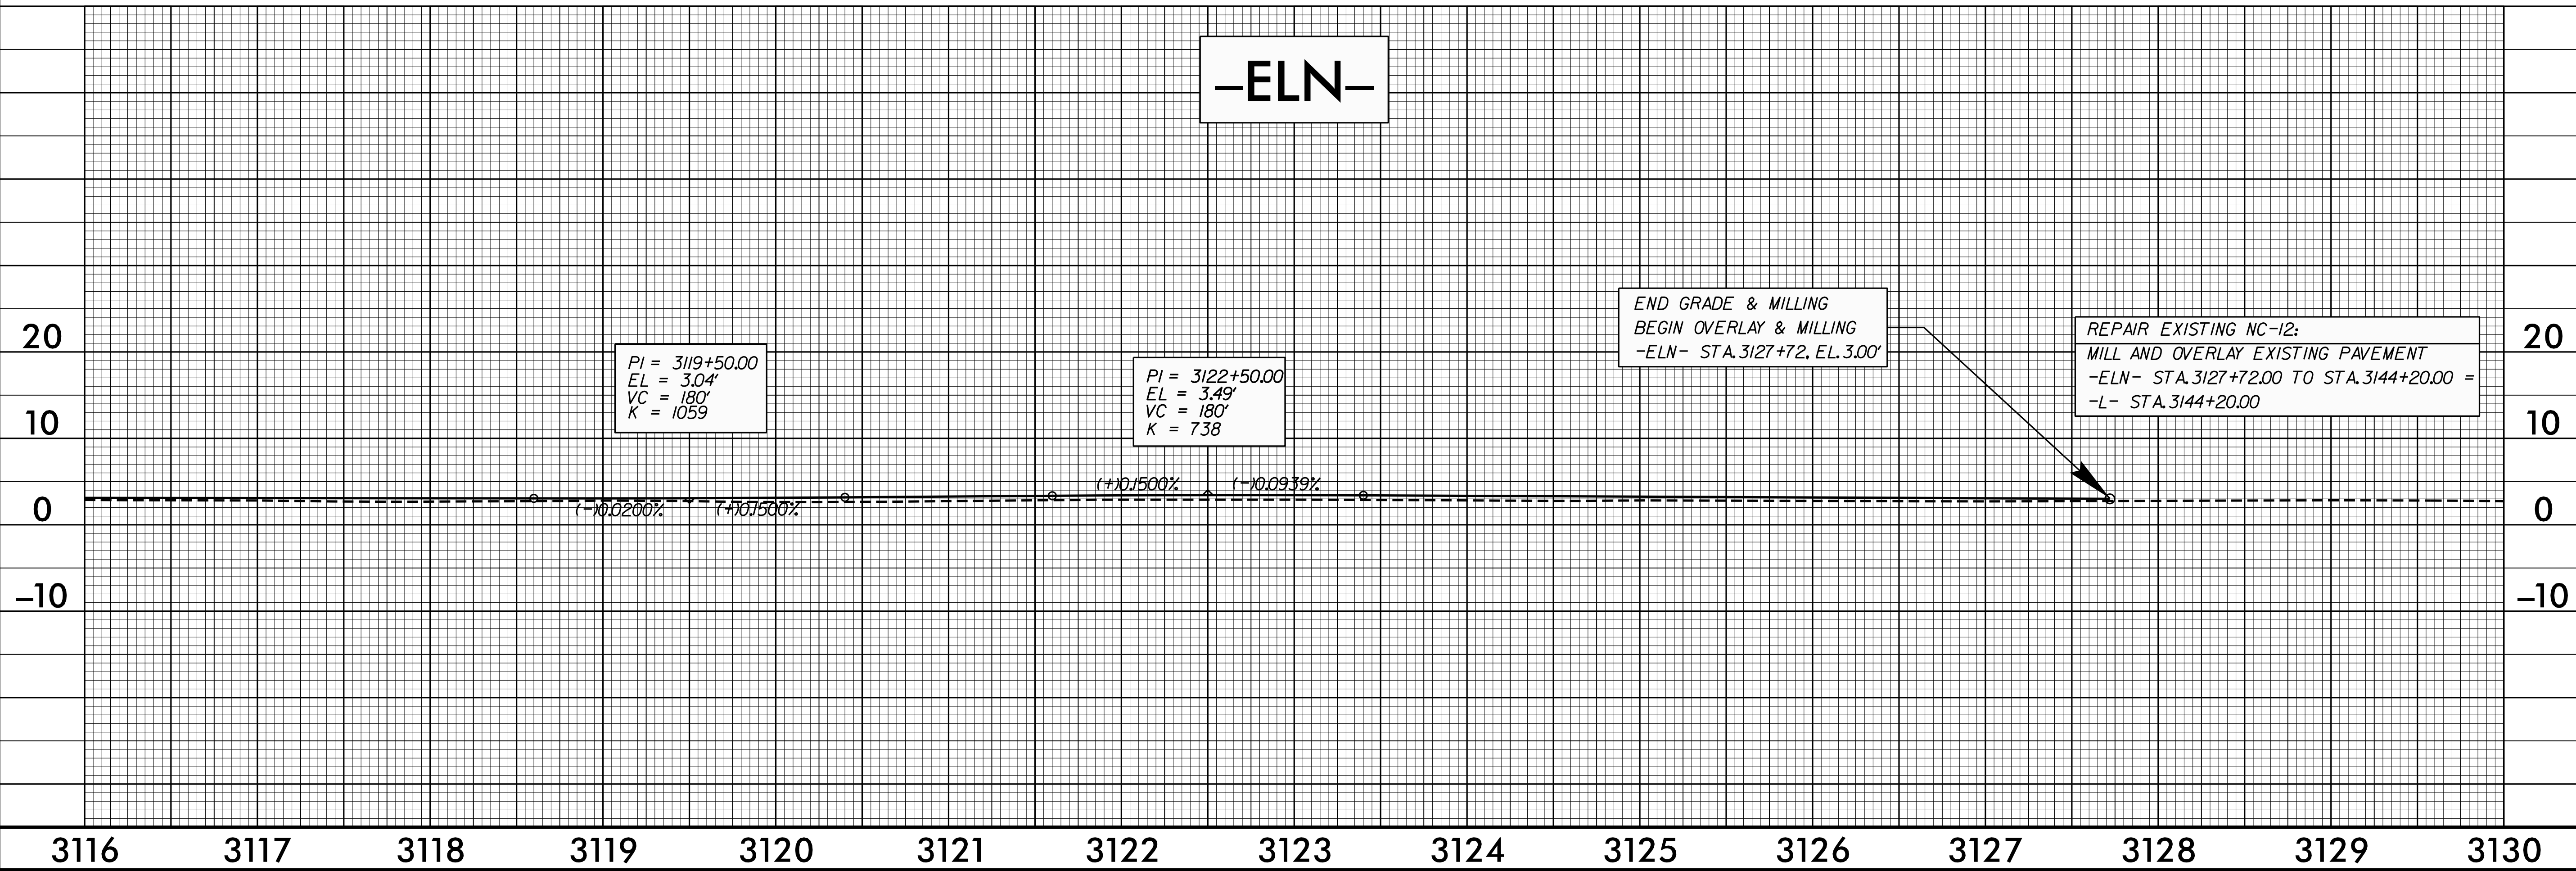

8/17/99
07-AUG-2015 11:05 AM B2500AB.Rdy.dtl 2B-5.dgn
S:\ASPER\AMF\8483