


PLAN SHEET FOR DETOUR REMOVAL  
AND NC-12 PAVEMENT REPAIR ONLY.

3135

MATCHLINE SEE SHEET 2B-5  
-ELN- STA. 3130 + 00.00


MATCHLINE SEE SHEET 2B-7  
-ELN- STA. 3140 + 00.00

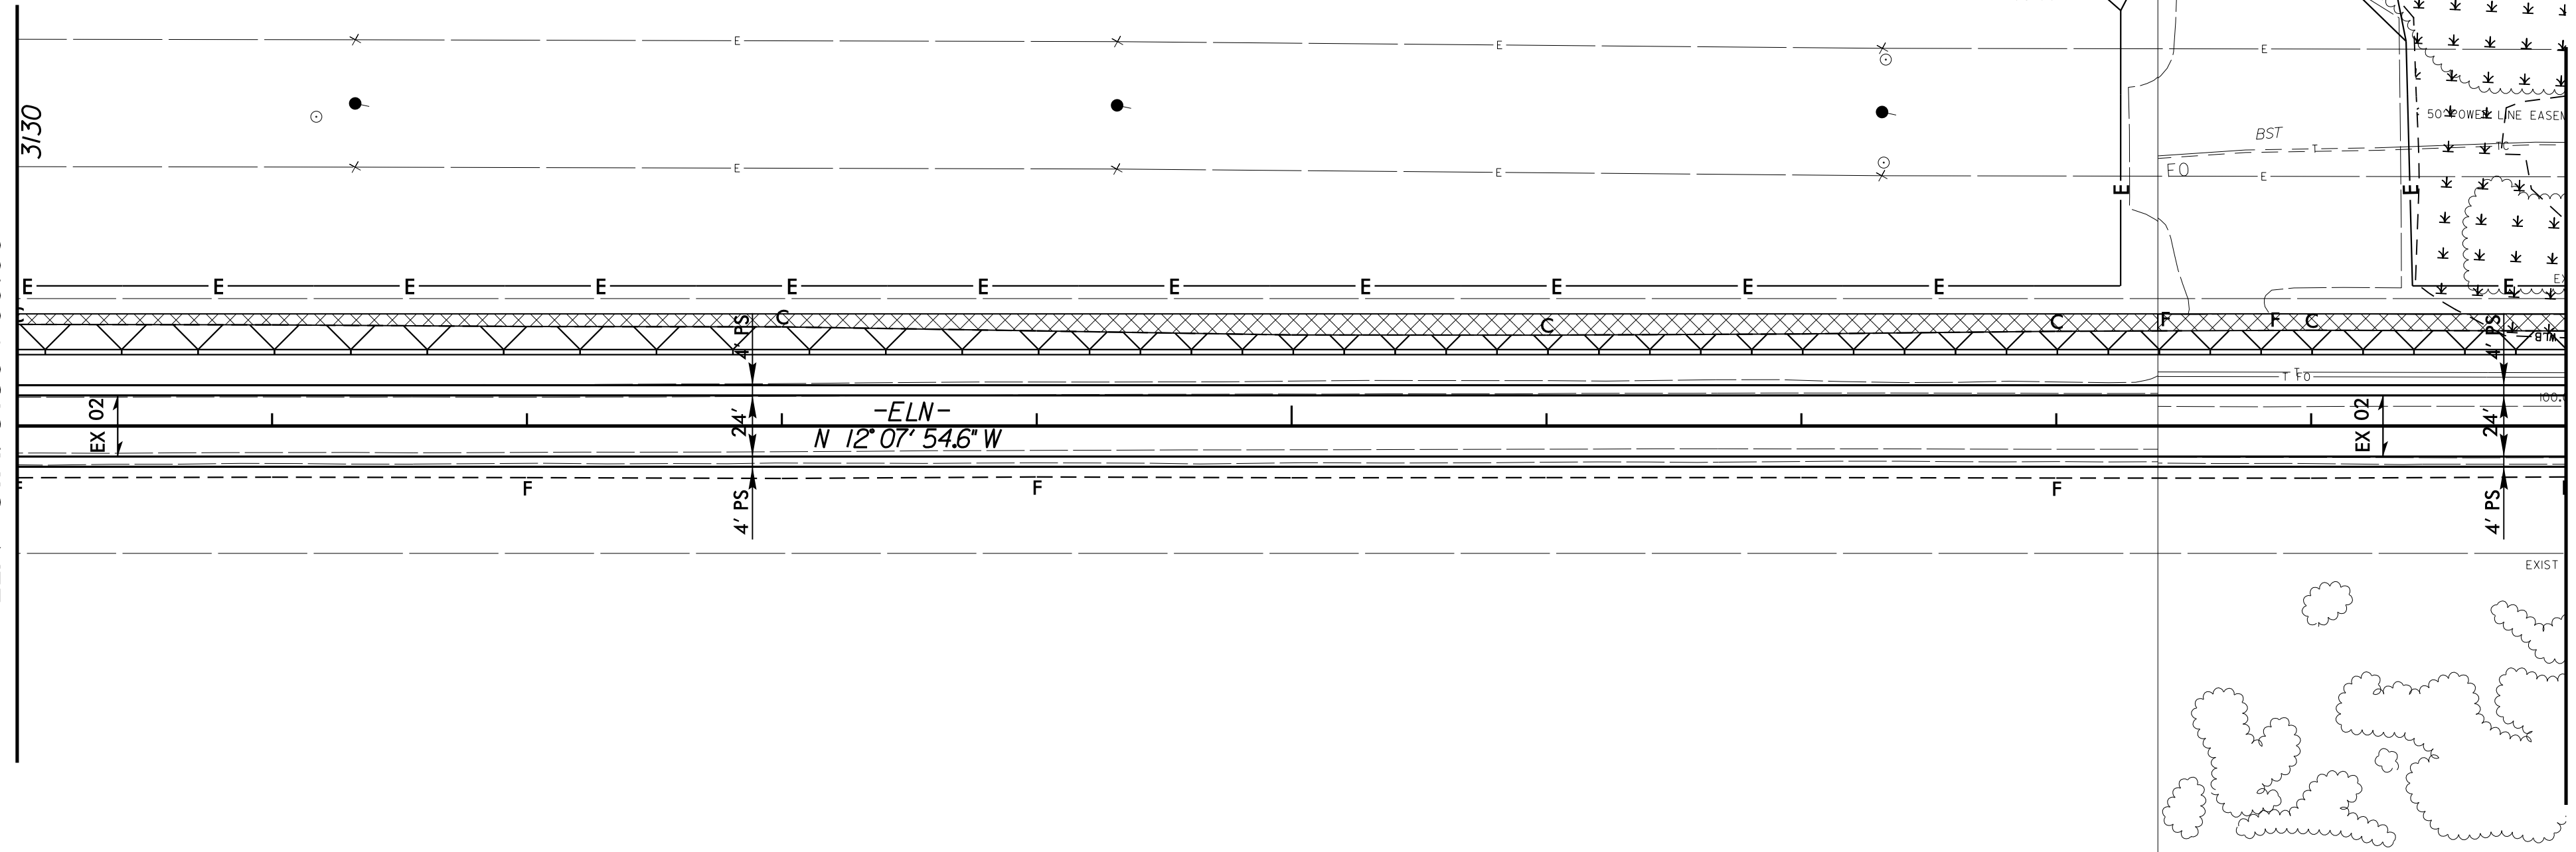

PAVEMENT REMOVAL

**-ELN-**

REPAIR EXISTING NC-12;  
MILL AND OVERLAY EXISTING PAVEMENT  
-ELN- STA. 3127+72.00 TO STA. 3144+20.00 =  
-L- STA. 3144+20.00

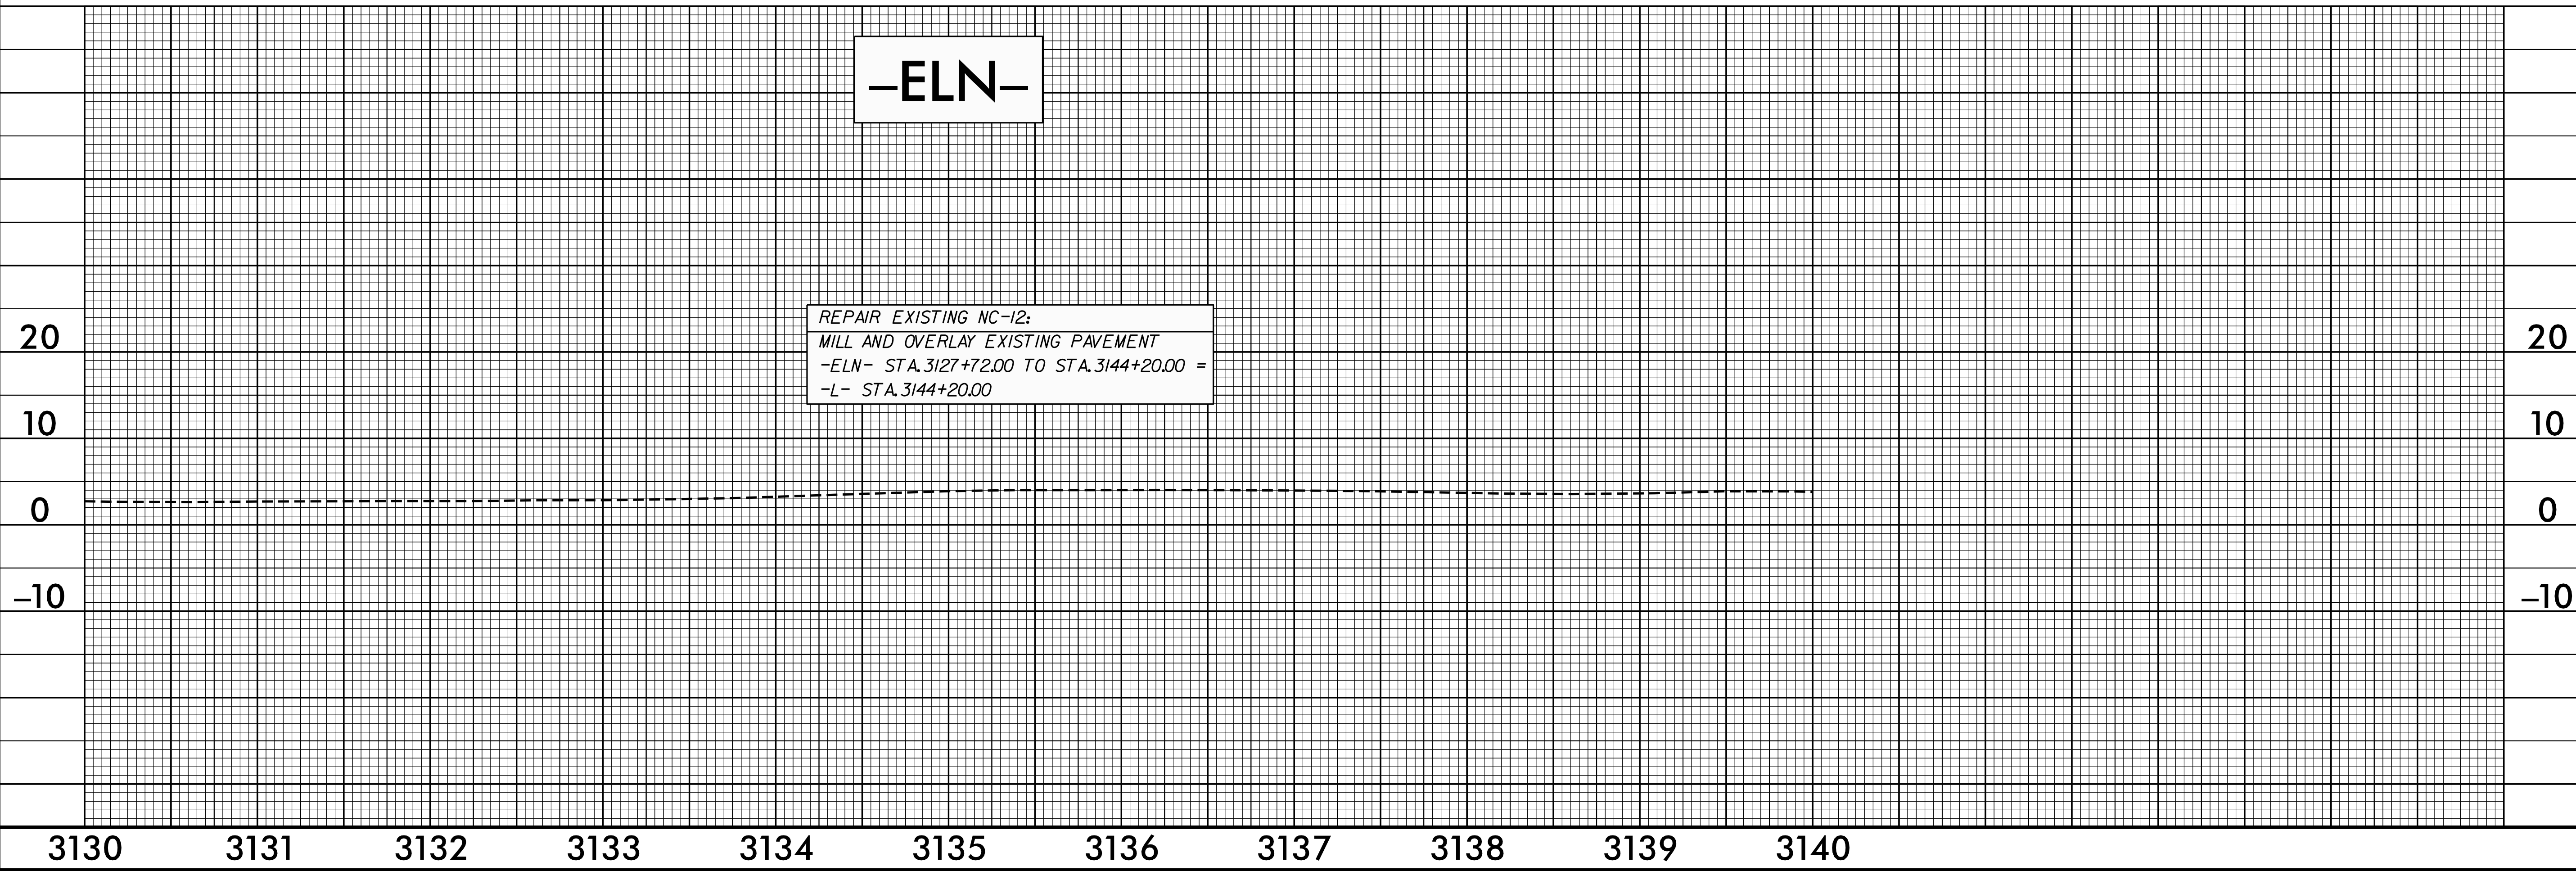

8/17/99

07-AUG-2015 12:28 B2500AB.Rdy.dtl.2B-6.dgn  
S:\PROJECTS\2500AB\2500AB.dwg