


-DETOUR-

PI Sta 22+43.78	PI Sta 34+81.9
$\Delta = 20^{\circ} 02' 15.8''$ (LT)	$\Delta = 10^{\circ} 23' 43.1''$ (RT)
$D = 2^{\circ} 09' 43.6''$	$D = 1^{\circ} 28' 08.8''$
$L = 926.77'$	$L = 707.59'$
$T = 468.17'$	$T = 354.77'$
$R = 2,650.00'$	$R = 3,900.00'$
SE = EXIST.	SE = NC

- PAVEMENT REMOVAL
- SLOTTED TEMP. BARRIER

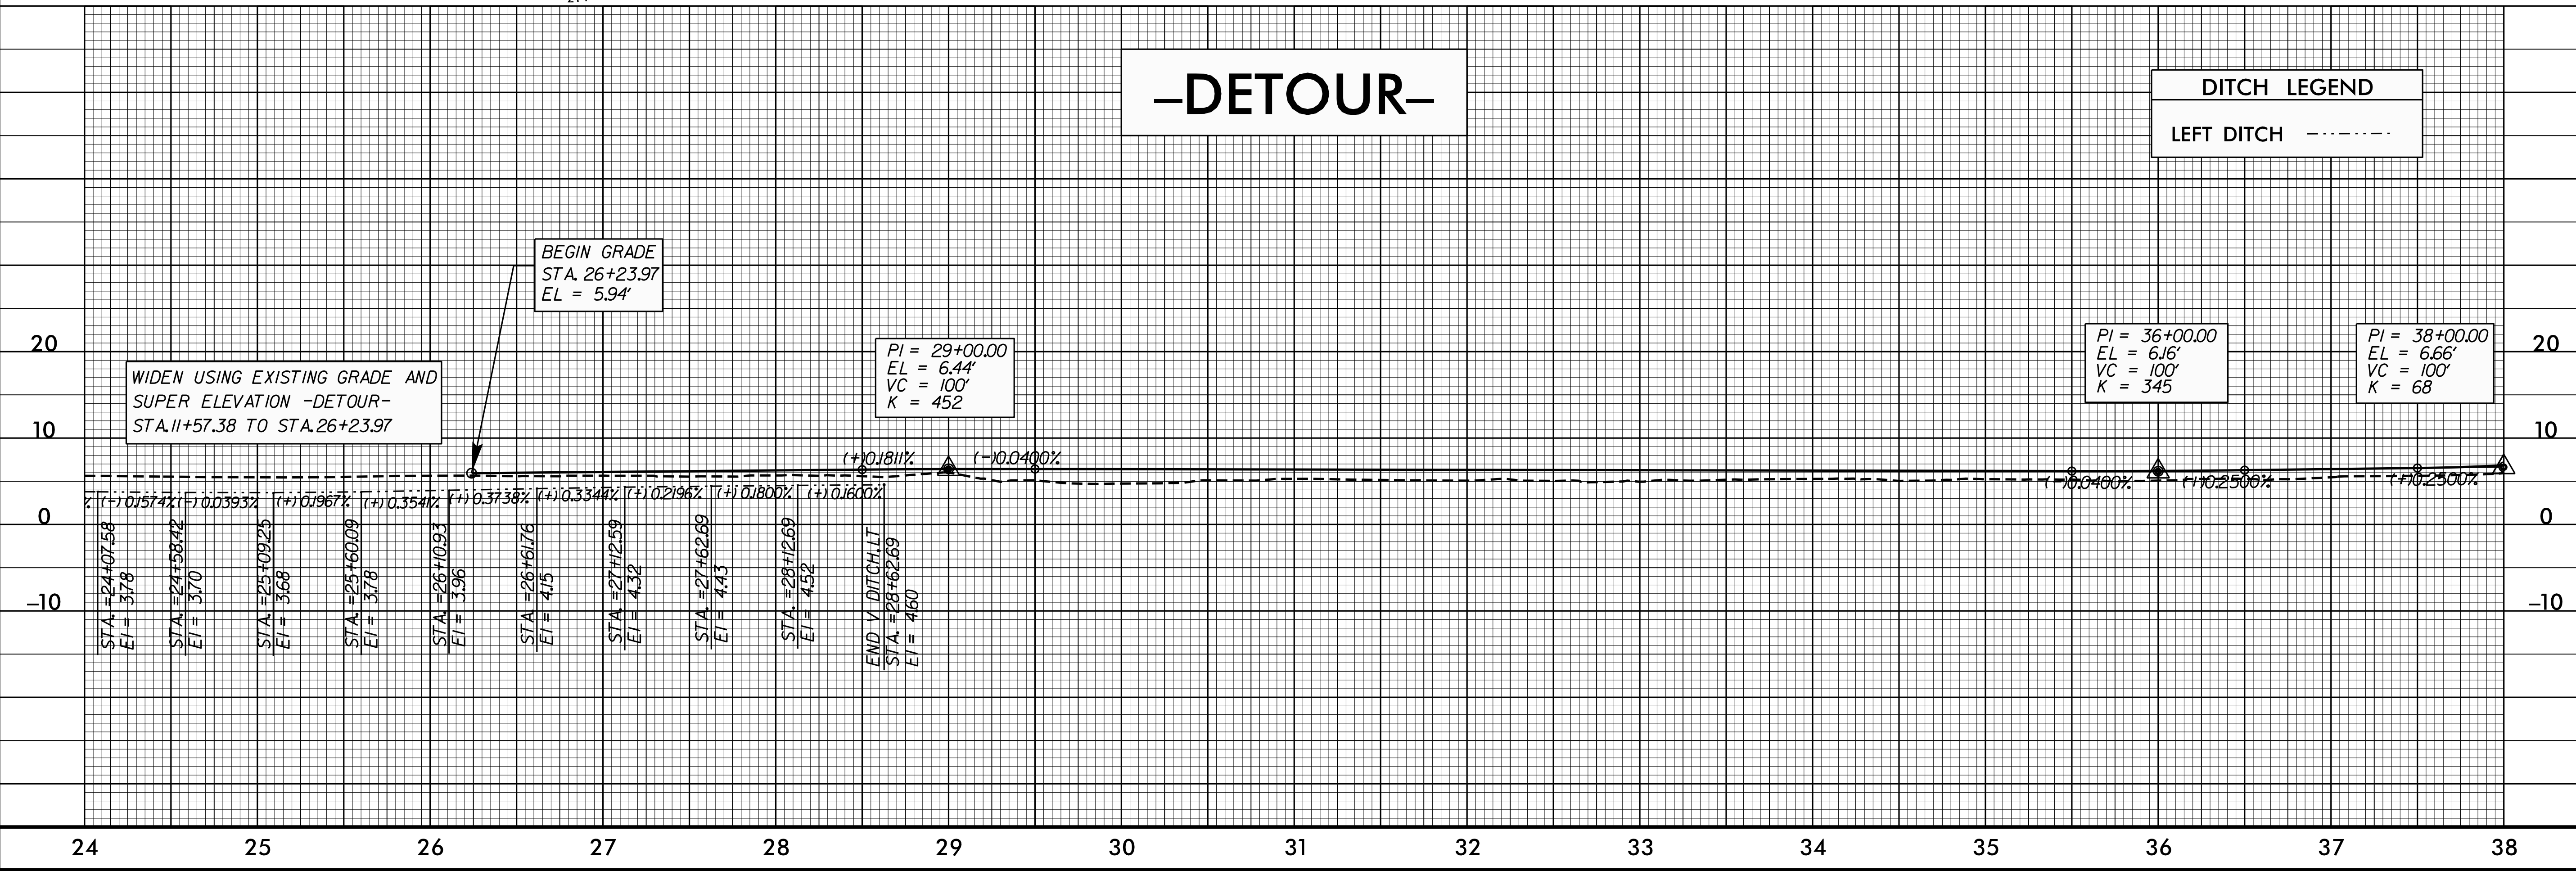

8/17/99  
P:\AUG-2015\1452\B2500AB\Detour\B2500AB\_Rdy.psd\2B-8.dgn  
3:44:58 PM 8/17/99