
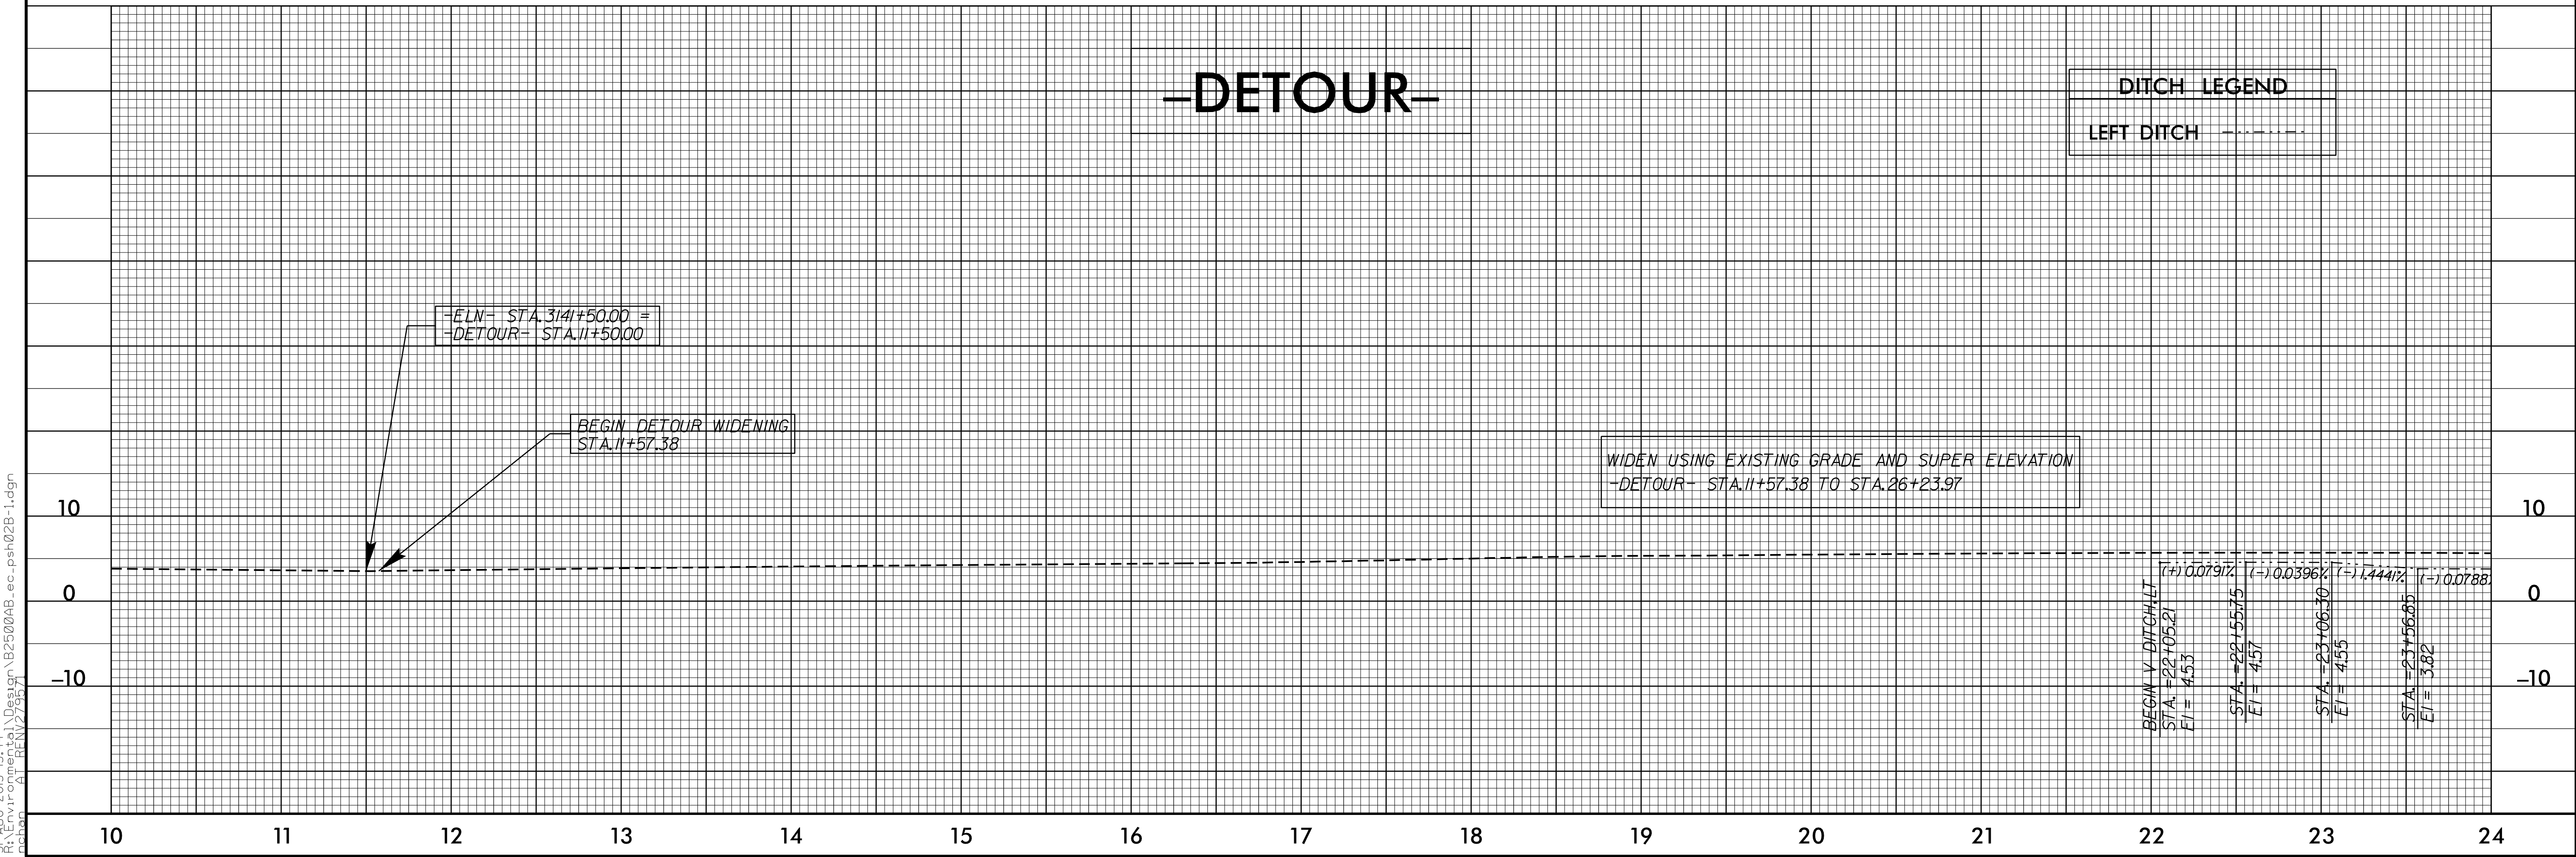


8/17/99

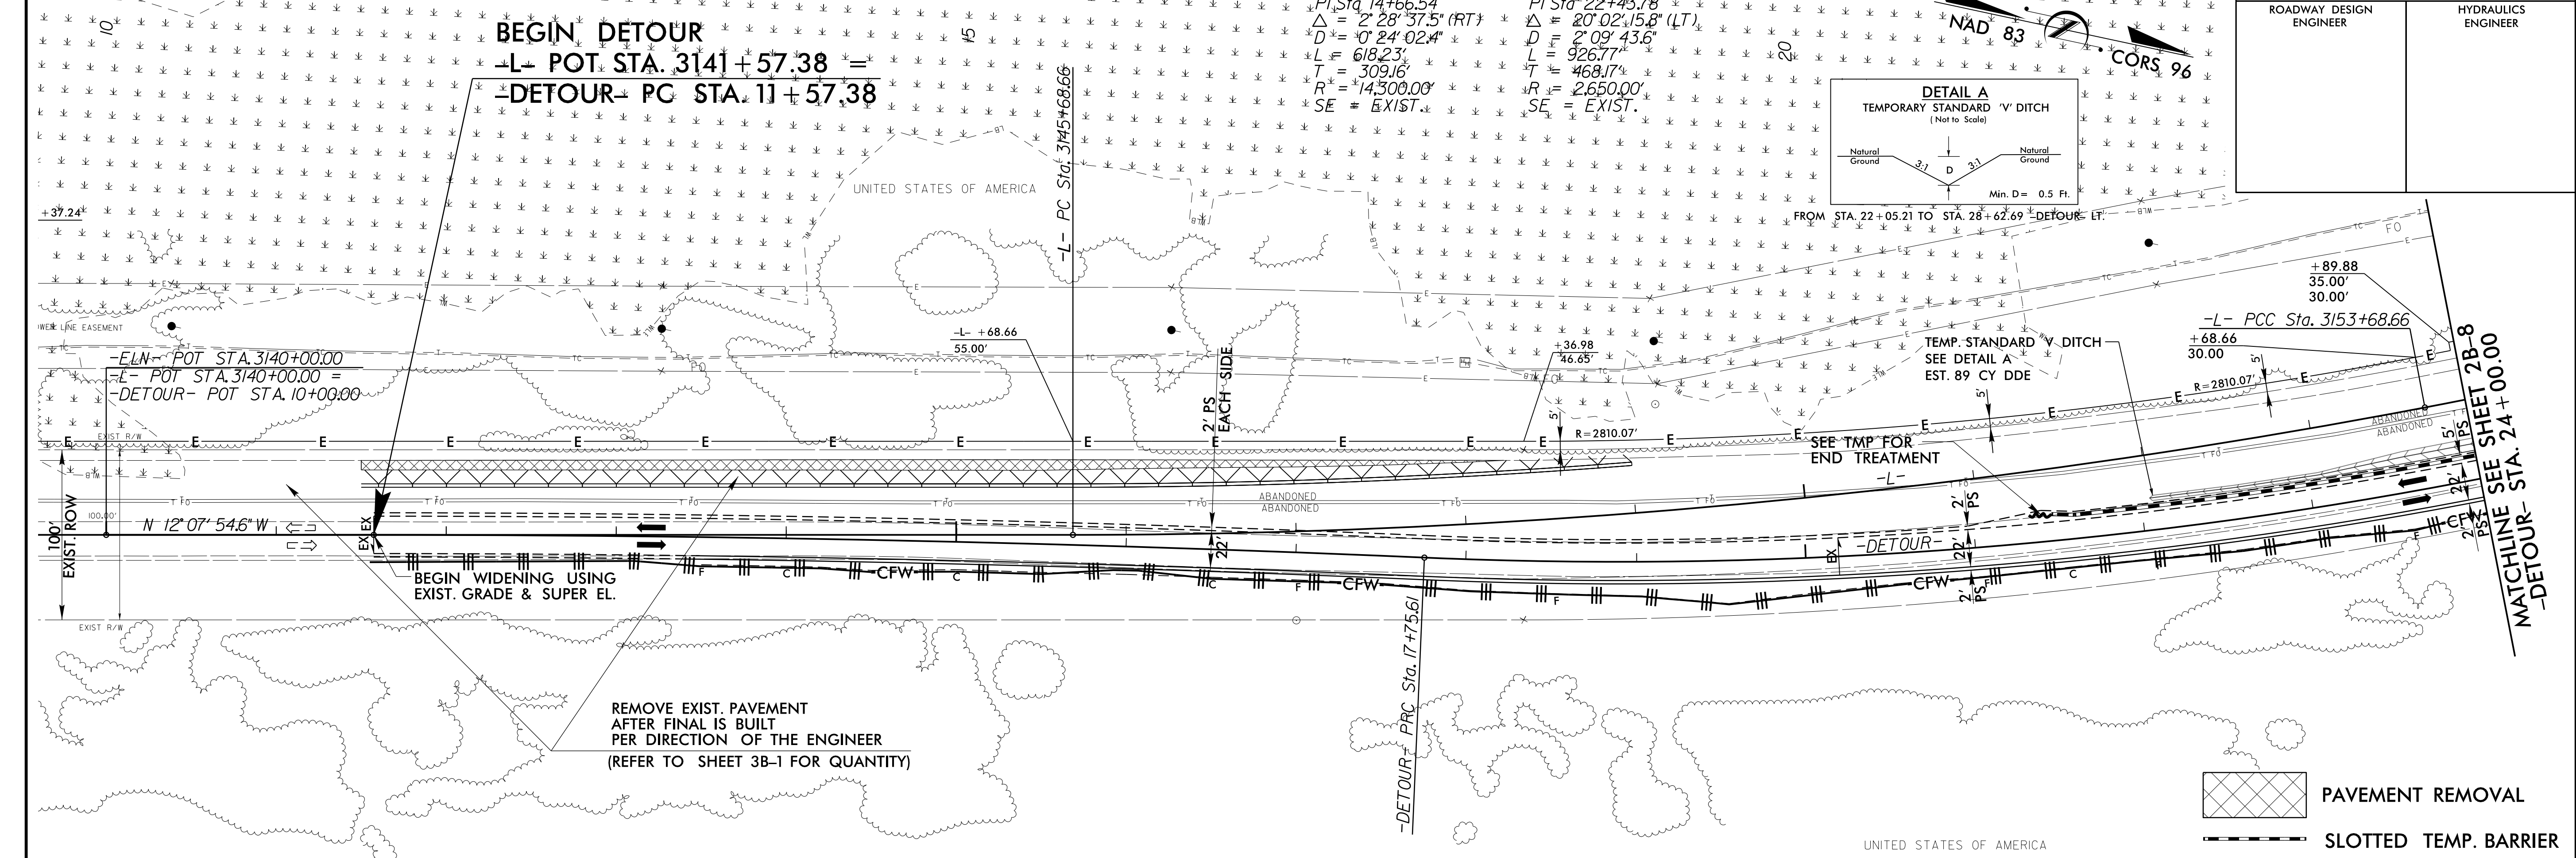

3-AUG-2015 15:44
 C:\enviro\p\design\B2500AB.ec.pst\02B-1.dgn
 01/12/2015