


REPAIR EXISTING NC-12 CROSS SECTIONS ARE APPROXIMATE.
THESE ARE TO ASSIST IN QUANTITIES AND GRADING ONLY

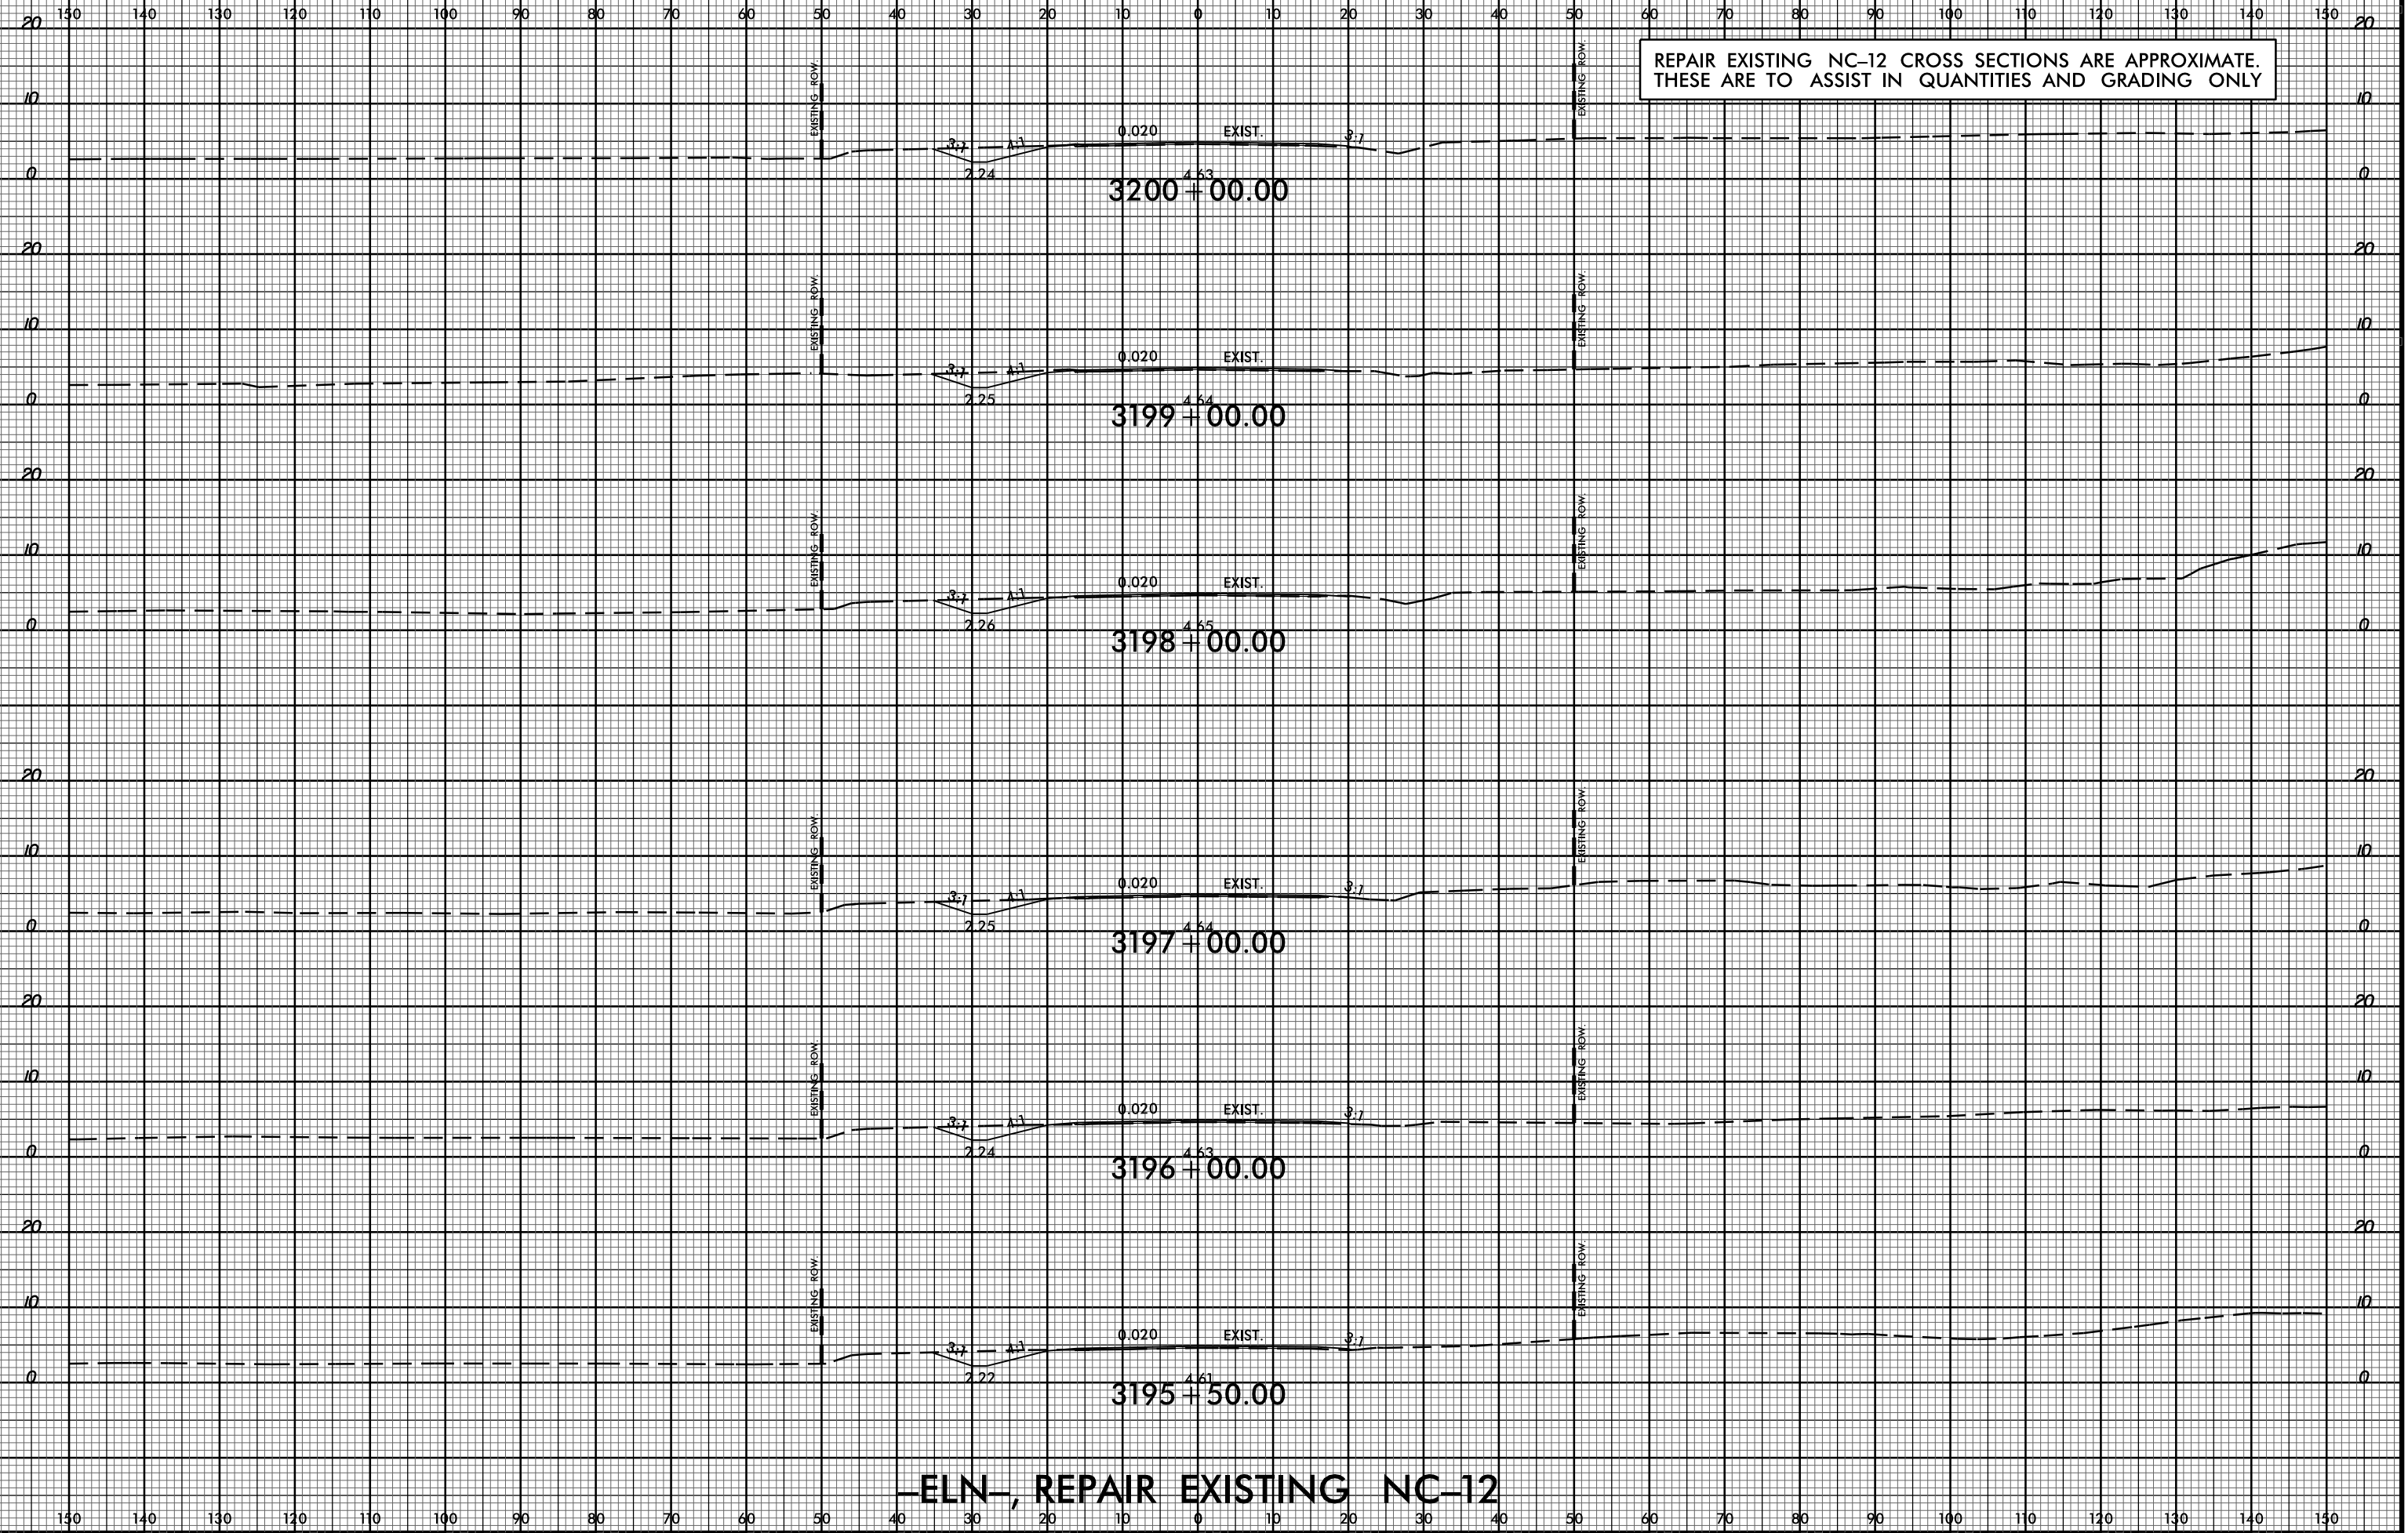

-ELN- REPAIR EXISTING NC-12