

**This electronic collection of documents is provided  
for the convenience of the user  
and is Not a Certified Document –**

**The documents contained herein were originally issued  
and sealed by the individuals whose names and license  
numbers appear on each page, on the dates appearing  
with their signature on that page.**

**This file or an individual page  
shall not be considered a certified document.**

TIP NO. B-2500AB	SHEET NO. PMP-1
APPROVED:  7/16/2015	
SEAL 	

**STATE OF NORTH CAROLINA  
DEPARTMENT OF TRANSPORTATION**

**PAVEMENT MARKING PLAN  
DARE COUNTY**

**LOCATION: PHASE II, NC-12 SHORT-TERM IMPROVEMENTS AT PEA ISLAND**

**T.I.P.: B-2500AB**

**B-2500AB FINAL PAVEMENT MARKING SCHEDULE**

SYMBOL	DESCRIPTION
	(FINAL PAVEMENT MARKINGS)
	THERMOPLASTIC (4", 120 MILS)
TI	YELLOW DOUBLE CENTER
	THERMOPLASTIC (4", 90 MILS)
TA	WHITE EDGELINE
	(MARKERS)
	PERMANENT RAISED PAVEMENT MARKERS
MA	YELLOW / YELLOW

**ROADWAY STANDARD DRAWING**

THE FOLLOWING ROADWAY STANDARDS AS APPEAR IN "ROADWAY STANDARD DRAWINGS" - PROJECT SERVICES UNIT - N.C. DEPARTMENT OF TRANSPORTATION - RALEIGH, N.C., DATED JANUARY 2012 ARE APPLICABLE TO THIS PROJECT AND BY REFERENCE HEREBY ARE CONSIDERED A PART OF THESE PLANS:

STD. NO.	TITLE
1205.01	PAVEMENT MARKINGS - LINE TYPES AND OFFSETS
1205.02	PAVEMENT MARKINGS - 2 LANE AND MULTILANE ROADWAYS
1205.12	PAVEMENT MARKINGS - BRIDGES
1250.01	PAVEMENT MARKER SPACING
1251.01	RAISED PAVEMENT MARKERS
1261.01	GUARDRAIL AND BARRIER DELINEATOR SPACING
1261.02	GUARDRAIL AND BARRIER DELINEATOR TYPES
1262.01	GUARDRAIL END DELINEATION


**GENERAL NOTES**

- THE FOLLOWING GENERAL NOTES APPLY AT ALL TIMES FOR THE DURATION OF THE CONSTRUCTION PROJECT, EXCEPT WHEN OTHERWISE NOTED IN THE PLAN, OR DIRECTED BY THE ENGINEER.
- A) INSTALL PAVEMENT MARKINGS AND PAVEMENT MARKERS ON THE FINAL SURFACE AS FOLLOWS:

ROAD NAME	MARKING	MARKER
-L- NC-12	THERMOPLASTIC	RAISED MARKERTS
-L- BRIDGE DECK	THERMOPLASTIC	RAISED MARKERTS
  - B) TIE PROPOSED PAVEMENT MARKING LINES TO EXISTING PAVEMENT MARKING LINES.
  - C) REMOVE/REPLACE ANY CONFLICTING/DAMAGED PAVEMENT MARKINGS AND MARKERS.
  - D) PASSING ZONES WILL BE DETERMINED IN THE FIELD AND MUST BE APPROVED BY THE ENGINEER.
  - E) UNLESS OTHERWISE SPECIFIED, HEATED-IN-PLACE THERMOPLASTIC MAY BE USED IN LIEU OF EXTRUDED THERMOPLASTIC FOR STOP BARS, SYMBOLS, CHARACTERS AND DIAGONALS. IF HEATED-IN-PLACE IS USED, IT SHALL BE PAID FOR USING THE EXTRUDED THERMOPLASTIC PAY ITEM.
  - F) SEE ROADWAY PLANS FOR ALTERNATE CURB RAMP DESIGNS WHEN INDICATED ON PAVEMENT MARKING DETAIL SHEETS.

**CONTRACT:**


PLAN PREPARED BY: N.C.D.O.T. SIGNING AND DELINEATION UNIT
AYMAN ALQUDWAH, PE, CPM SIGNING & DELINEATION REGIONAL ENGINEER
BASIR A. RASHID SIGNING & DELINEATION PROJECT DESIGN ENGINEER

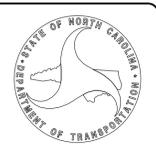


**INDEX**

SHEET NO.	DESCRIPTION
PMP-1	PAVEMENT MARKING PLAN TITLE AND SCHEDULE SHEET
PMP-2	PAVEMENT MARKING DETAIL

TIP NO. B-2500AB	SHEET NO. PMP-2
APPROVED: <i>Ayman Alqudwah</i> F32ACSCAF066472	
DATE: 8/3/2015	
SEAL	

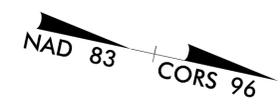

**BEGIN MARKINGS PROJECT B-2500AB**  
 -ELN- POC STA. 3076+40  
 TIE TO EXISTING MARKINGS

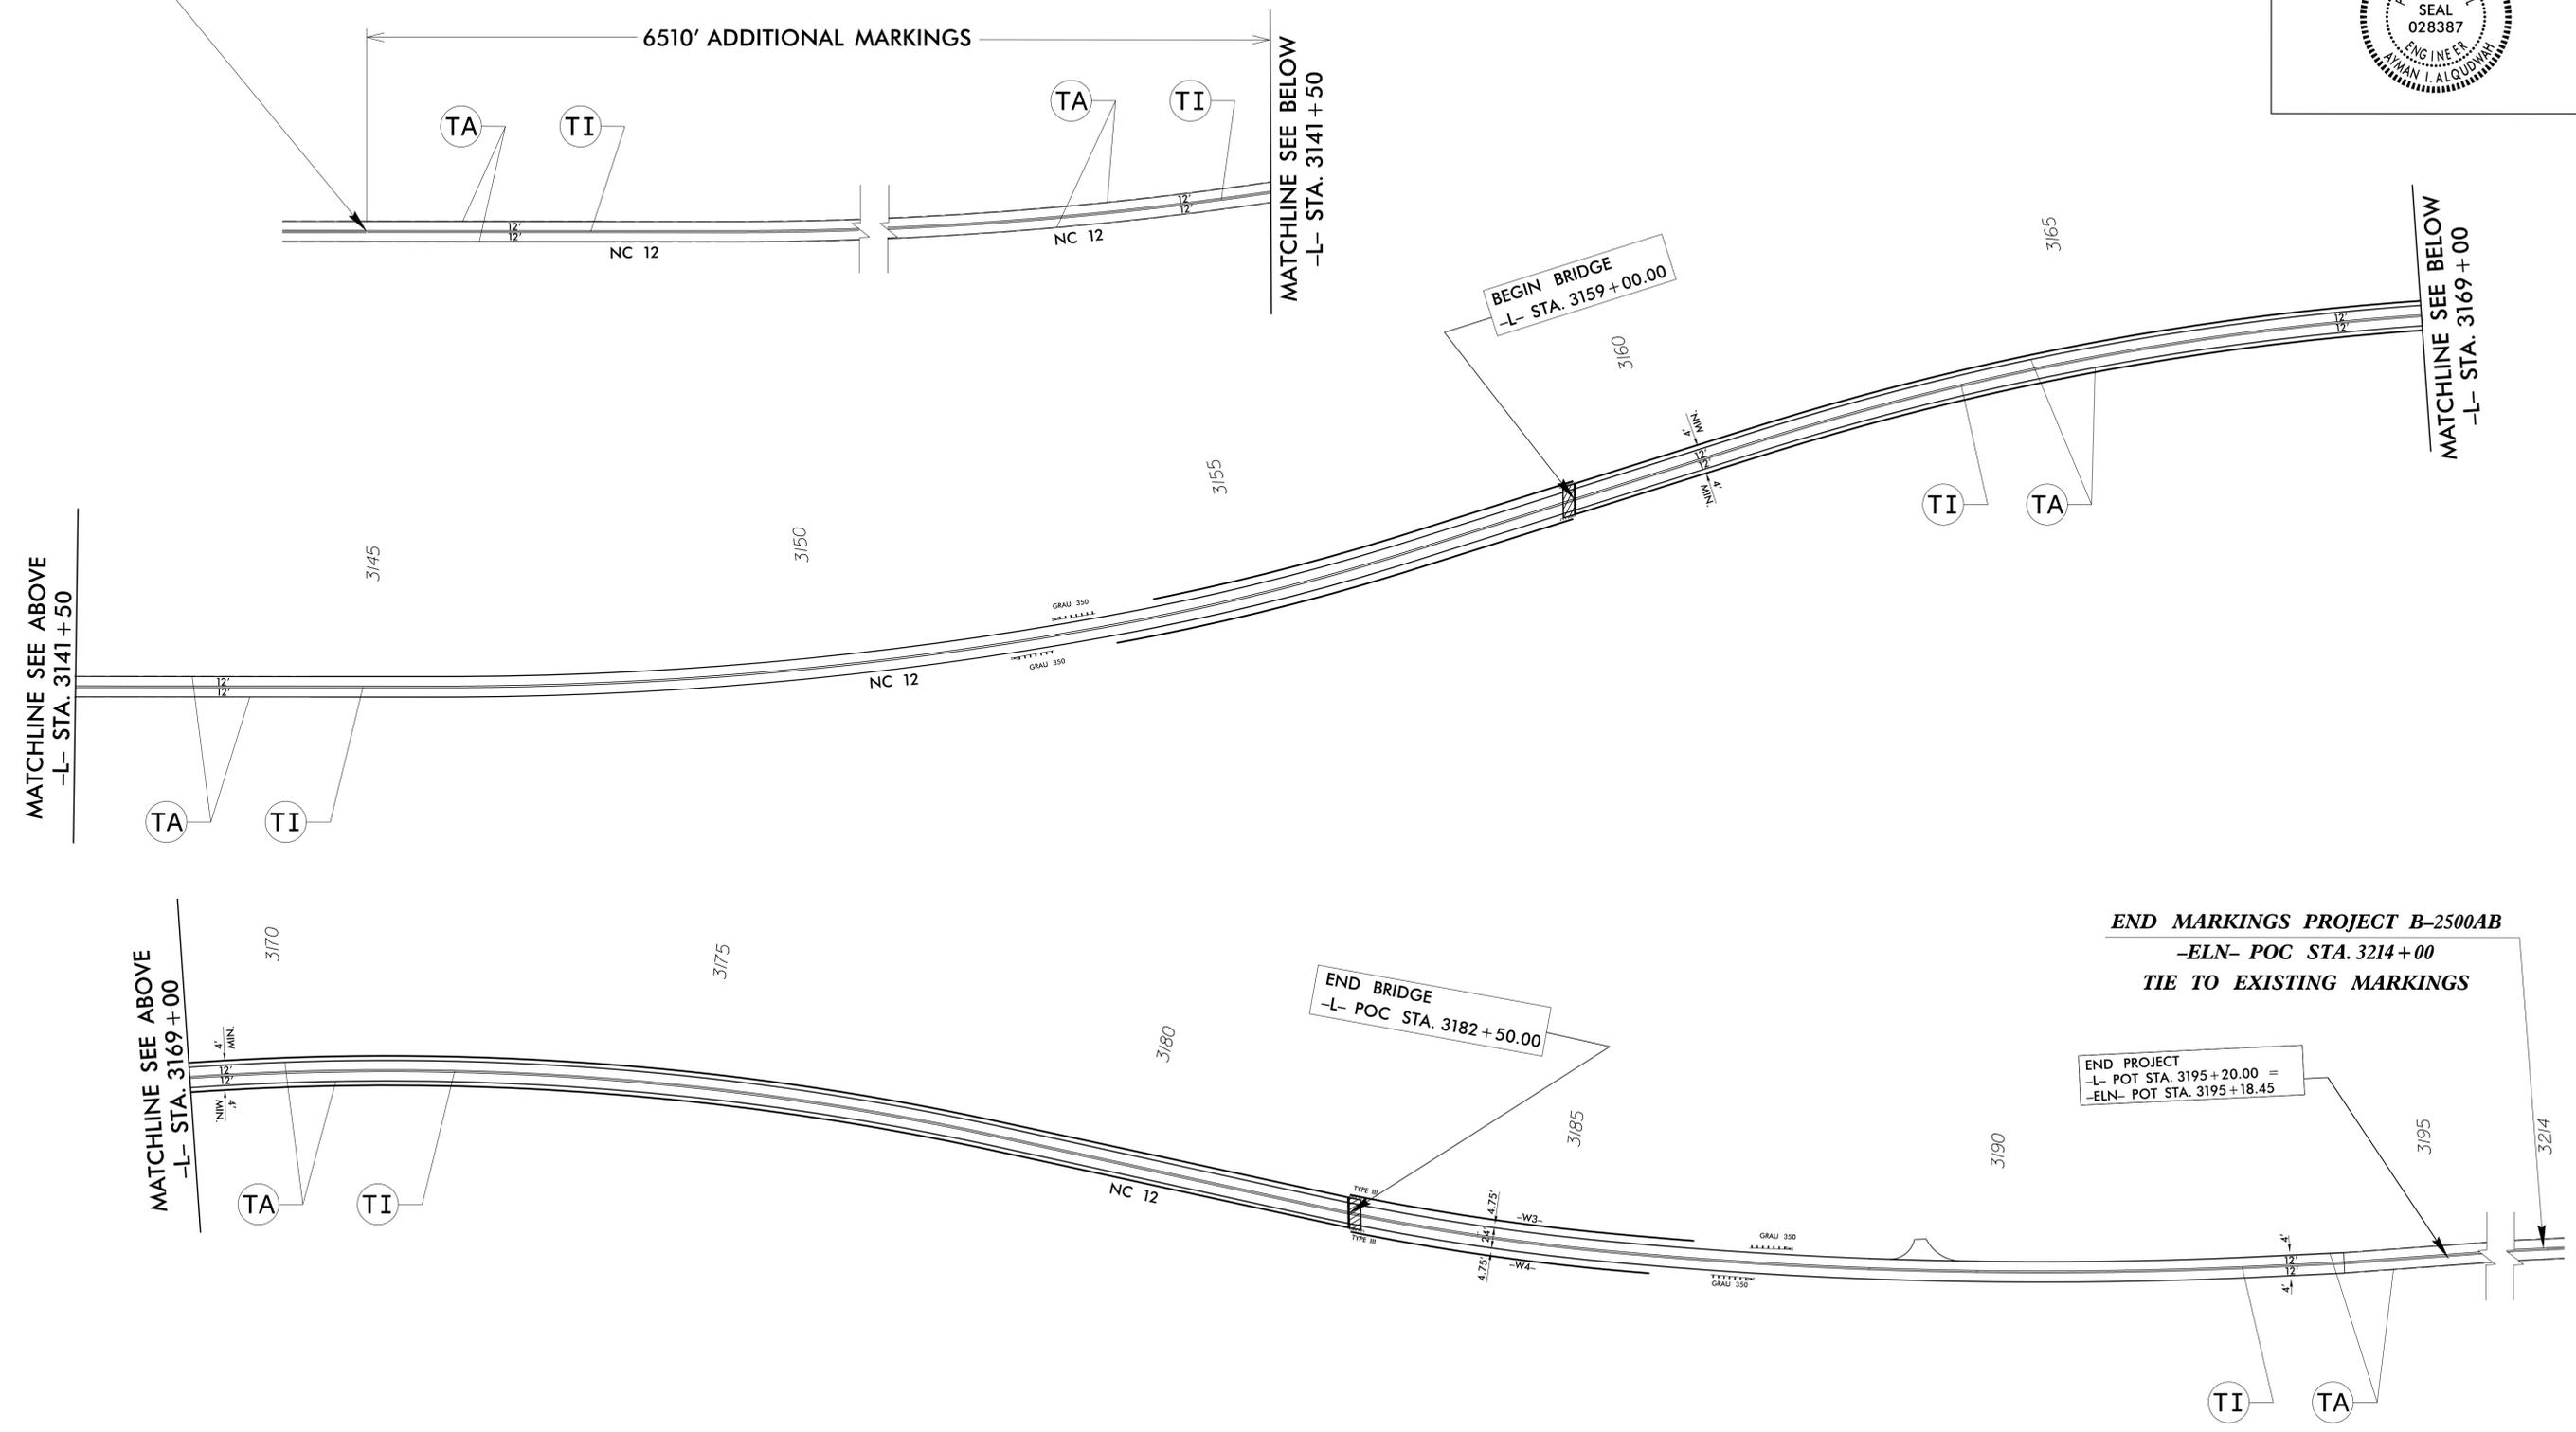

**END MARKINGS PROJECT B-2500AB**  
 -ELN- POC STA. 3214+00  
 TIE TO EXISTING MARKINGS

**PAVEMENT MARKING DETAIL**

8/3/2015  
 P:\TIP\Projects-B\B2500AB\Traffic\Signing\CADD\PM\B-2500AB\_PMP\_Sheet-2.dgn  
 User:brashid