

**This electronic collection of documents is provided
for the convenience of the user
and is Not a Certified Document –**

**The documents contained herein were originally issued
and sealed by the individuals whose names and license
numbers appear on each page, on the dates appearing
with their signature on that page.**

**This file or an individual page
shall not be considered a certified document.**

**STATE OF NORTH CAROLINA
DEPARTMENT OF TRANSPORTATION**

**SIGNING PLAN
DARE COUNTY**

LOCATION: PHASE II, NC-12 SHORT-TERM IMPROVEMENTS AT PEA ISLAND

TIP NO. B-2500AB	SHEET NO. SIGN-1
APPROVED:  F32AC5CAF965472	
DATE: 8/20/2015	
SEAL 	

T.I.P.: B-2500AB

SUMMARY OF QUANTITIES

ITEM NO.		ITEM DESCRIPTION	QUANTITY	UNIT
DESC. NO.	SECT. NO.			
4082000000	903	SUPPORTS, WOOD	84	L.F.
4102000000	904	SIGN ERECTION, TYPE E	6	EA.

GENERAL NOTES

- . SIGNS FURNISHED BY STATE
- . IF REMOVAL OR RELOCATION OF SIGNS ON PRIVATE STREET (NON-STATE MAINTAINED) IS REQUIRED DUE TO CONSTRUCTION, THE CONTRACTOR SHALL INFORM THE ENGINEER. THE WORK WILL BE COMPLETED BY OTHERS.
- . WHEN NOT STATIONED OR DIMENSIONED ON PLANS, ALL 'E' AND 'F' SIGNS SHALL BE FIELD LOCATED BY THE ENGINEER
- . ALL EXISTING SIGNS ON "U" CHANNEL POST WITHIN THE PROJECT LIMITS SHALL BE REMOVED AND DISPOSED OF UNLESS OTHERWISE NOTED ON PLANS.
- . WHEN EXISTING SIGNS ARE REMOVED AND INSTALLED ON NEW SUPPORTS, THE RE-ERECTION SHALL IMMEDIATELY FOLLOW THE REMOVAL.
- . THE BACKGROUND FOR TYPE E & F SIGNS SHALL BE TYPE C REFLECTIVE SHEETING.
- . SEE ROADWAY PLANS FOR GUARD/GUIDE RAIL DETAILS.

ROADWAY STANDARD DRAWING

THE FOLLOWING ROADWAY STANDARDS AS APPEAR IN "ROADWAY STANDARD DRAWINGS" - PROJECT SERVICES UNIT - N.C. DEPARTMENT OF TRANSPORTATION - RALEIGH, N.C., DATED JANUARY 2012 ARE APPLICABLE TO THIS PROJECT AND BY REFERENCE HEREBY ARE CONSIDERED A PART OF THESE PLANS:

<u>STD. NO.</u>	<u>TITLE</u>
904.10	ORIENTATION OF GROUND MOUNTED SIGNS
904.50	MOUNTING OF TYPE 'D', 'E' AND 'F' SIGNS ON 'U' CHANNEL POSTS

CONTRACT:

PLAN PREPARED BY: N.C.D.O.T. SIGNING AND DELINEATION UNIT

AYMAN ALQUODWAH, PE, CPM,	SIGNING & DELINEATION REGIONAL ENGINEER
BASIR A. RASHID	SIGNING & DELINEATION PROJECT DESIGN ENGINEER




INDEX

<u>SHEET NO.</u>	<u>DESCRIPTION</u>
SIGN-1	TITLE SHEET
SIGN-2	SIGN DETAIL SHEET & TYPE "E" SIGNS



NAD 83
CORS 96

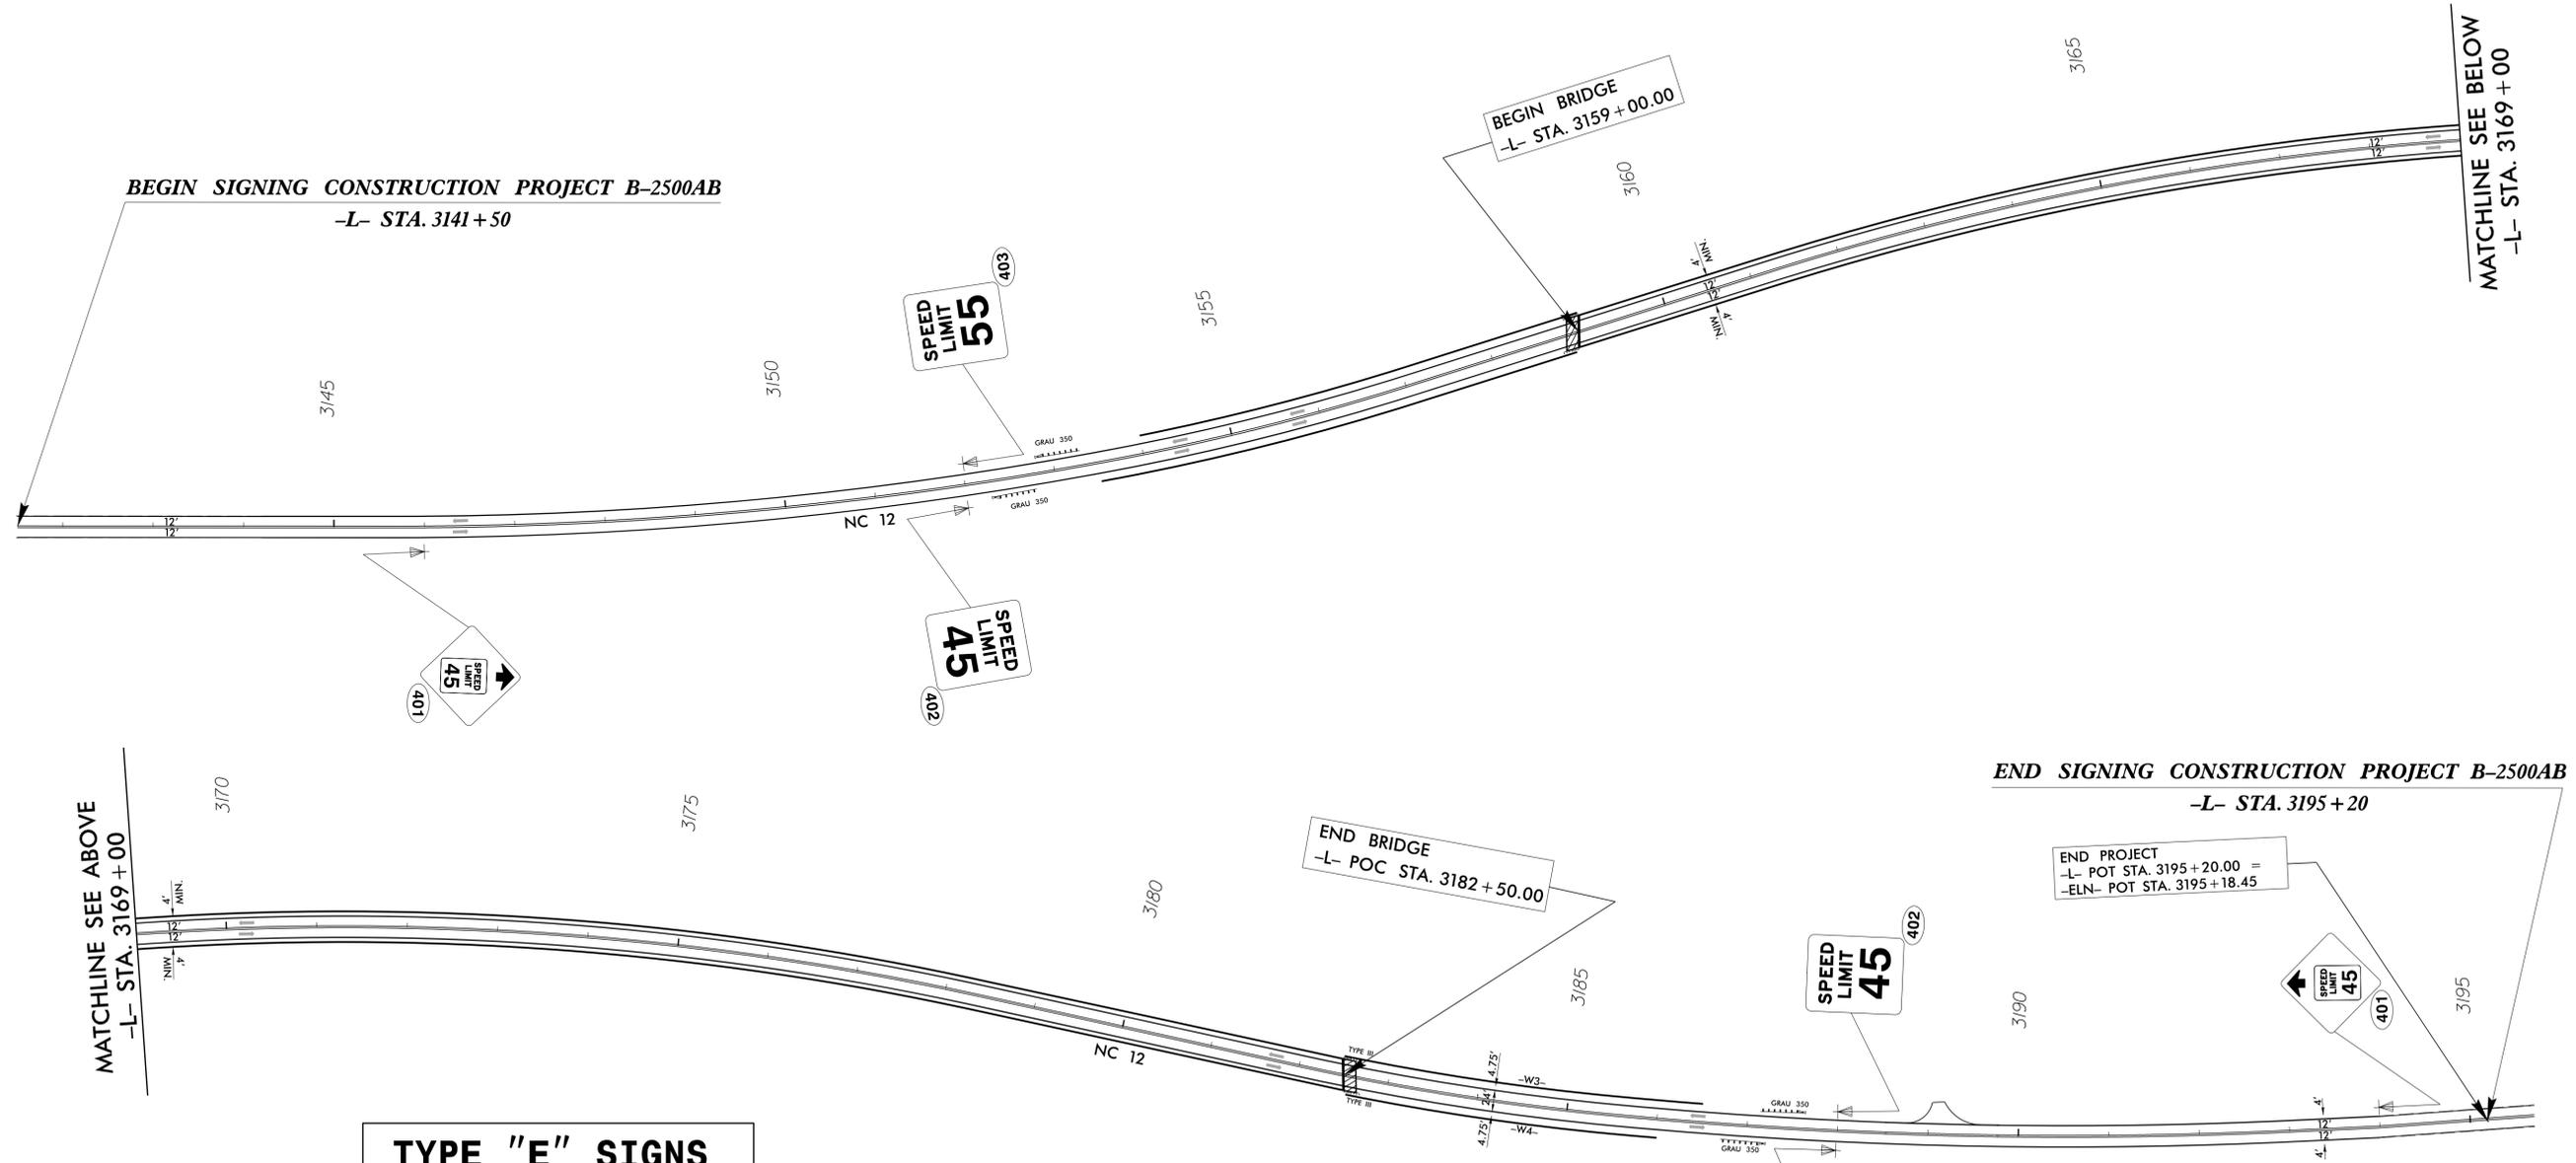

TYPE "E" SIGNS

<p>(401) QUANTITY REQ'D <u>2</u></p>  <p>36" X 36" W3-5</p> <p>ONE WOOD POST PER SIGN</p>	<p>(402) QUANTITY REQ'D <u>2</u></p>  <p>30" X 36" R2-1</p> <p>ONE WOOD POST PER SIGN</p>	<p>(403) QUANTITY REQ'D <u>2</u></p>  <p>30" X 36" R2-1</p> <p>ONE WOOD POST PER SIGN</p>
--	---	--

PROPOSED SIGNS
 -L- STA. 3141+50 TO -L- STA. 3195+20
 (NC 12)

8/20/2015
 P:\TIP\Projects-B\B2500AB\Traffic\Signing\CADD\Signing Layout\Plans\B-2500AB_SIGN_Sheet-2.dgn
 User:brashid