



NAD 83/NSRS 2007

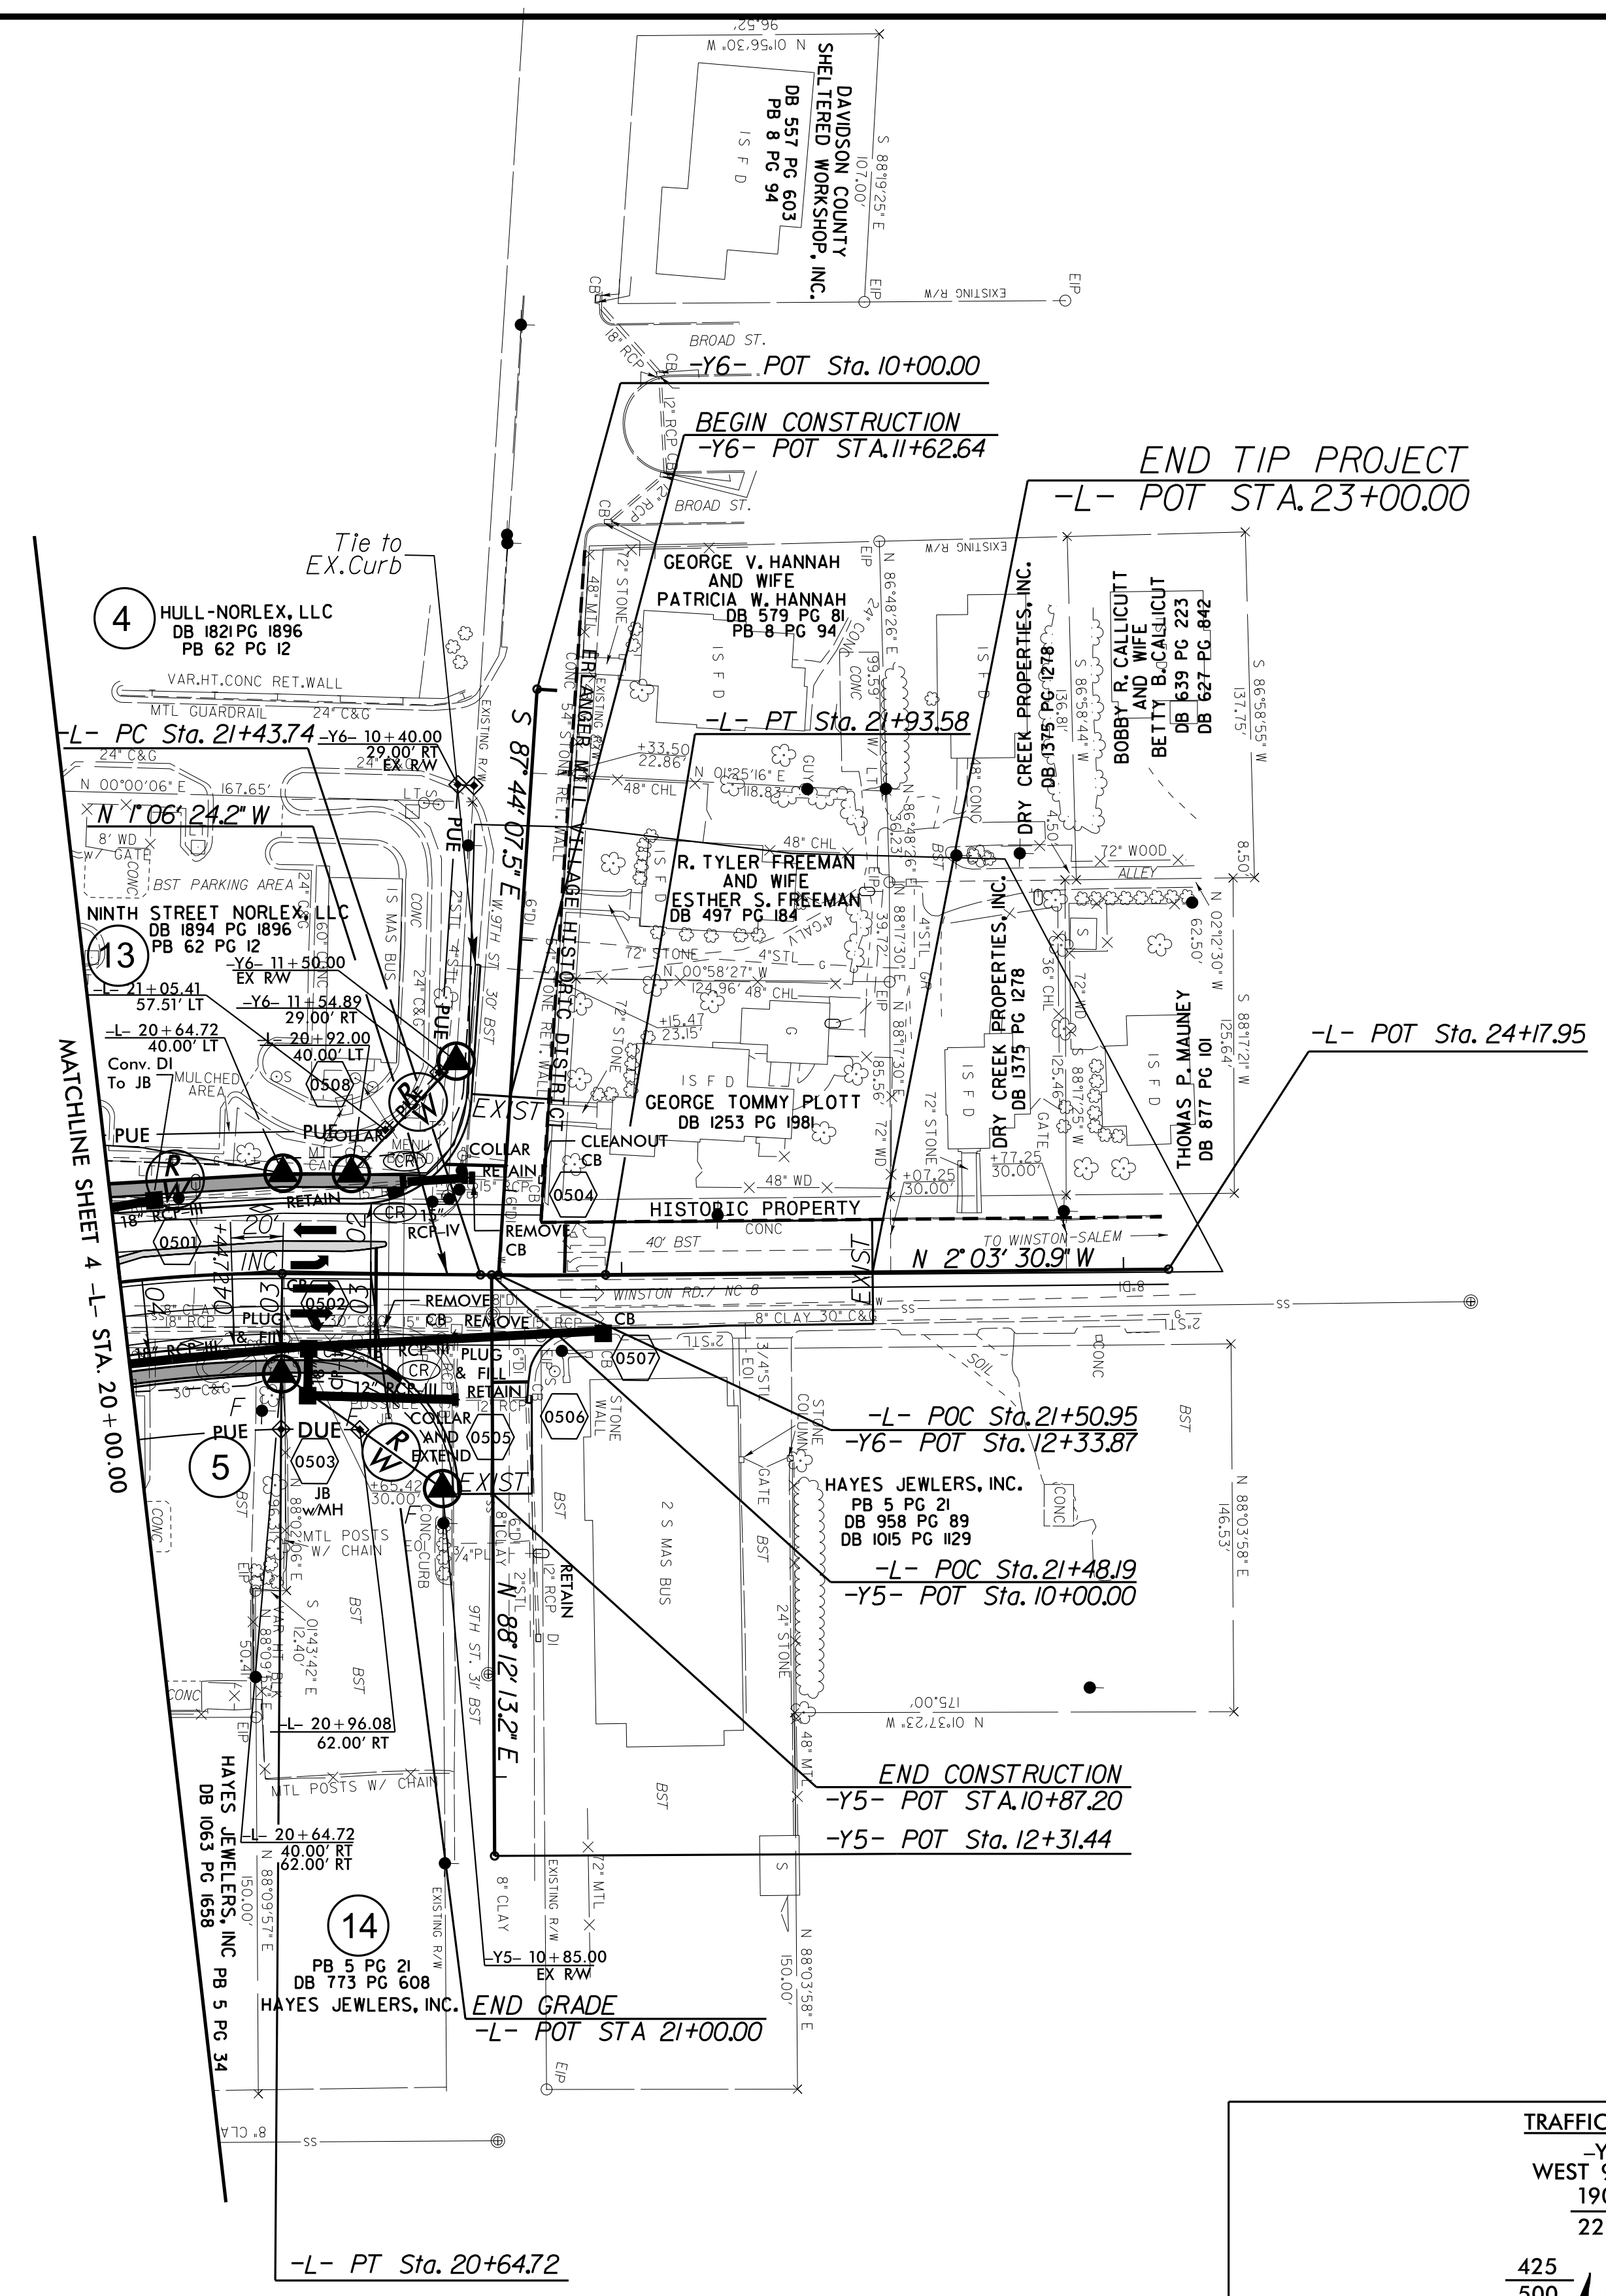

-L-

PI Sta 19+97.13 Δ = 14' 36" 42.4" (RT) D = 10' 44" 58.8" L = 135.93' T = 68.33' R = 533.00' SE = SEE PLANS	PI Sta 21+68.66 Δ = 0' 57" 06.7" (LT) D = 1' 54" 35.5" L = 49.84' T = 24.92' R = 3,000.00' SE = SEE PLANS
--	---

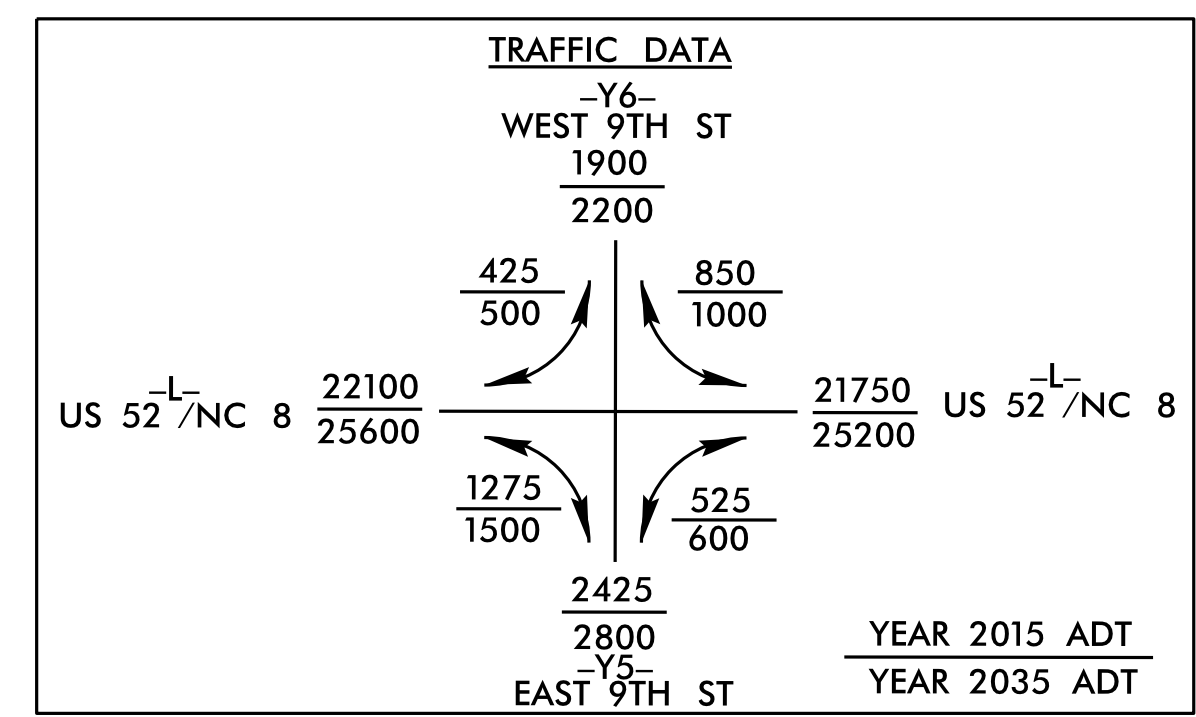

ISLANDS
 STAMPED SIDEWALK
NOTES:
 SEE SHEET 8 FOR -L- PROFILE
 SEE SHEET 2B-1 FOR INTERSECTION DETAIL