
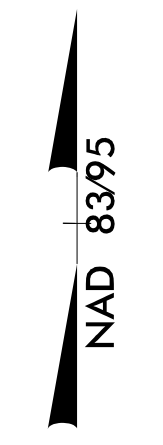
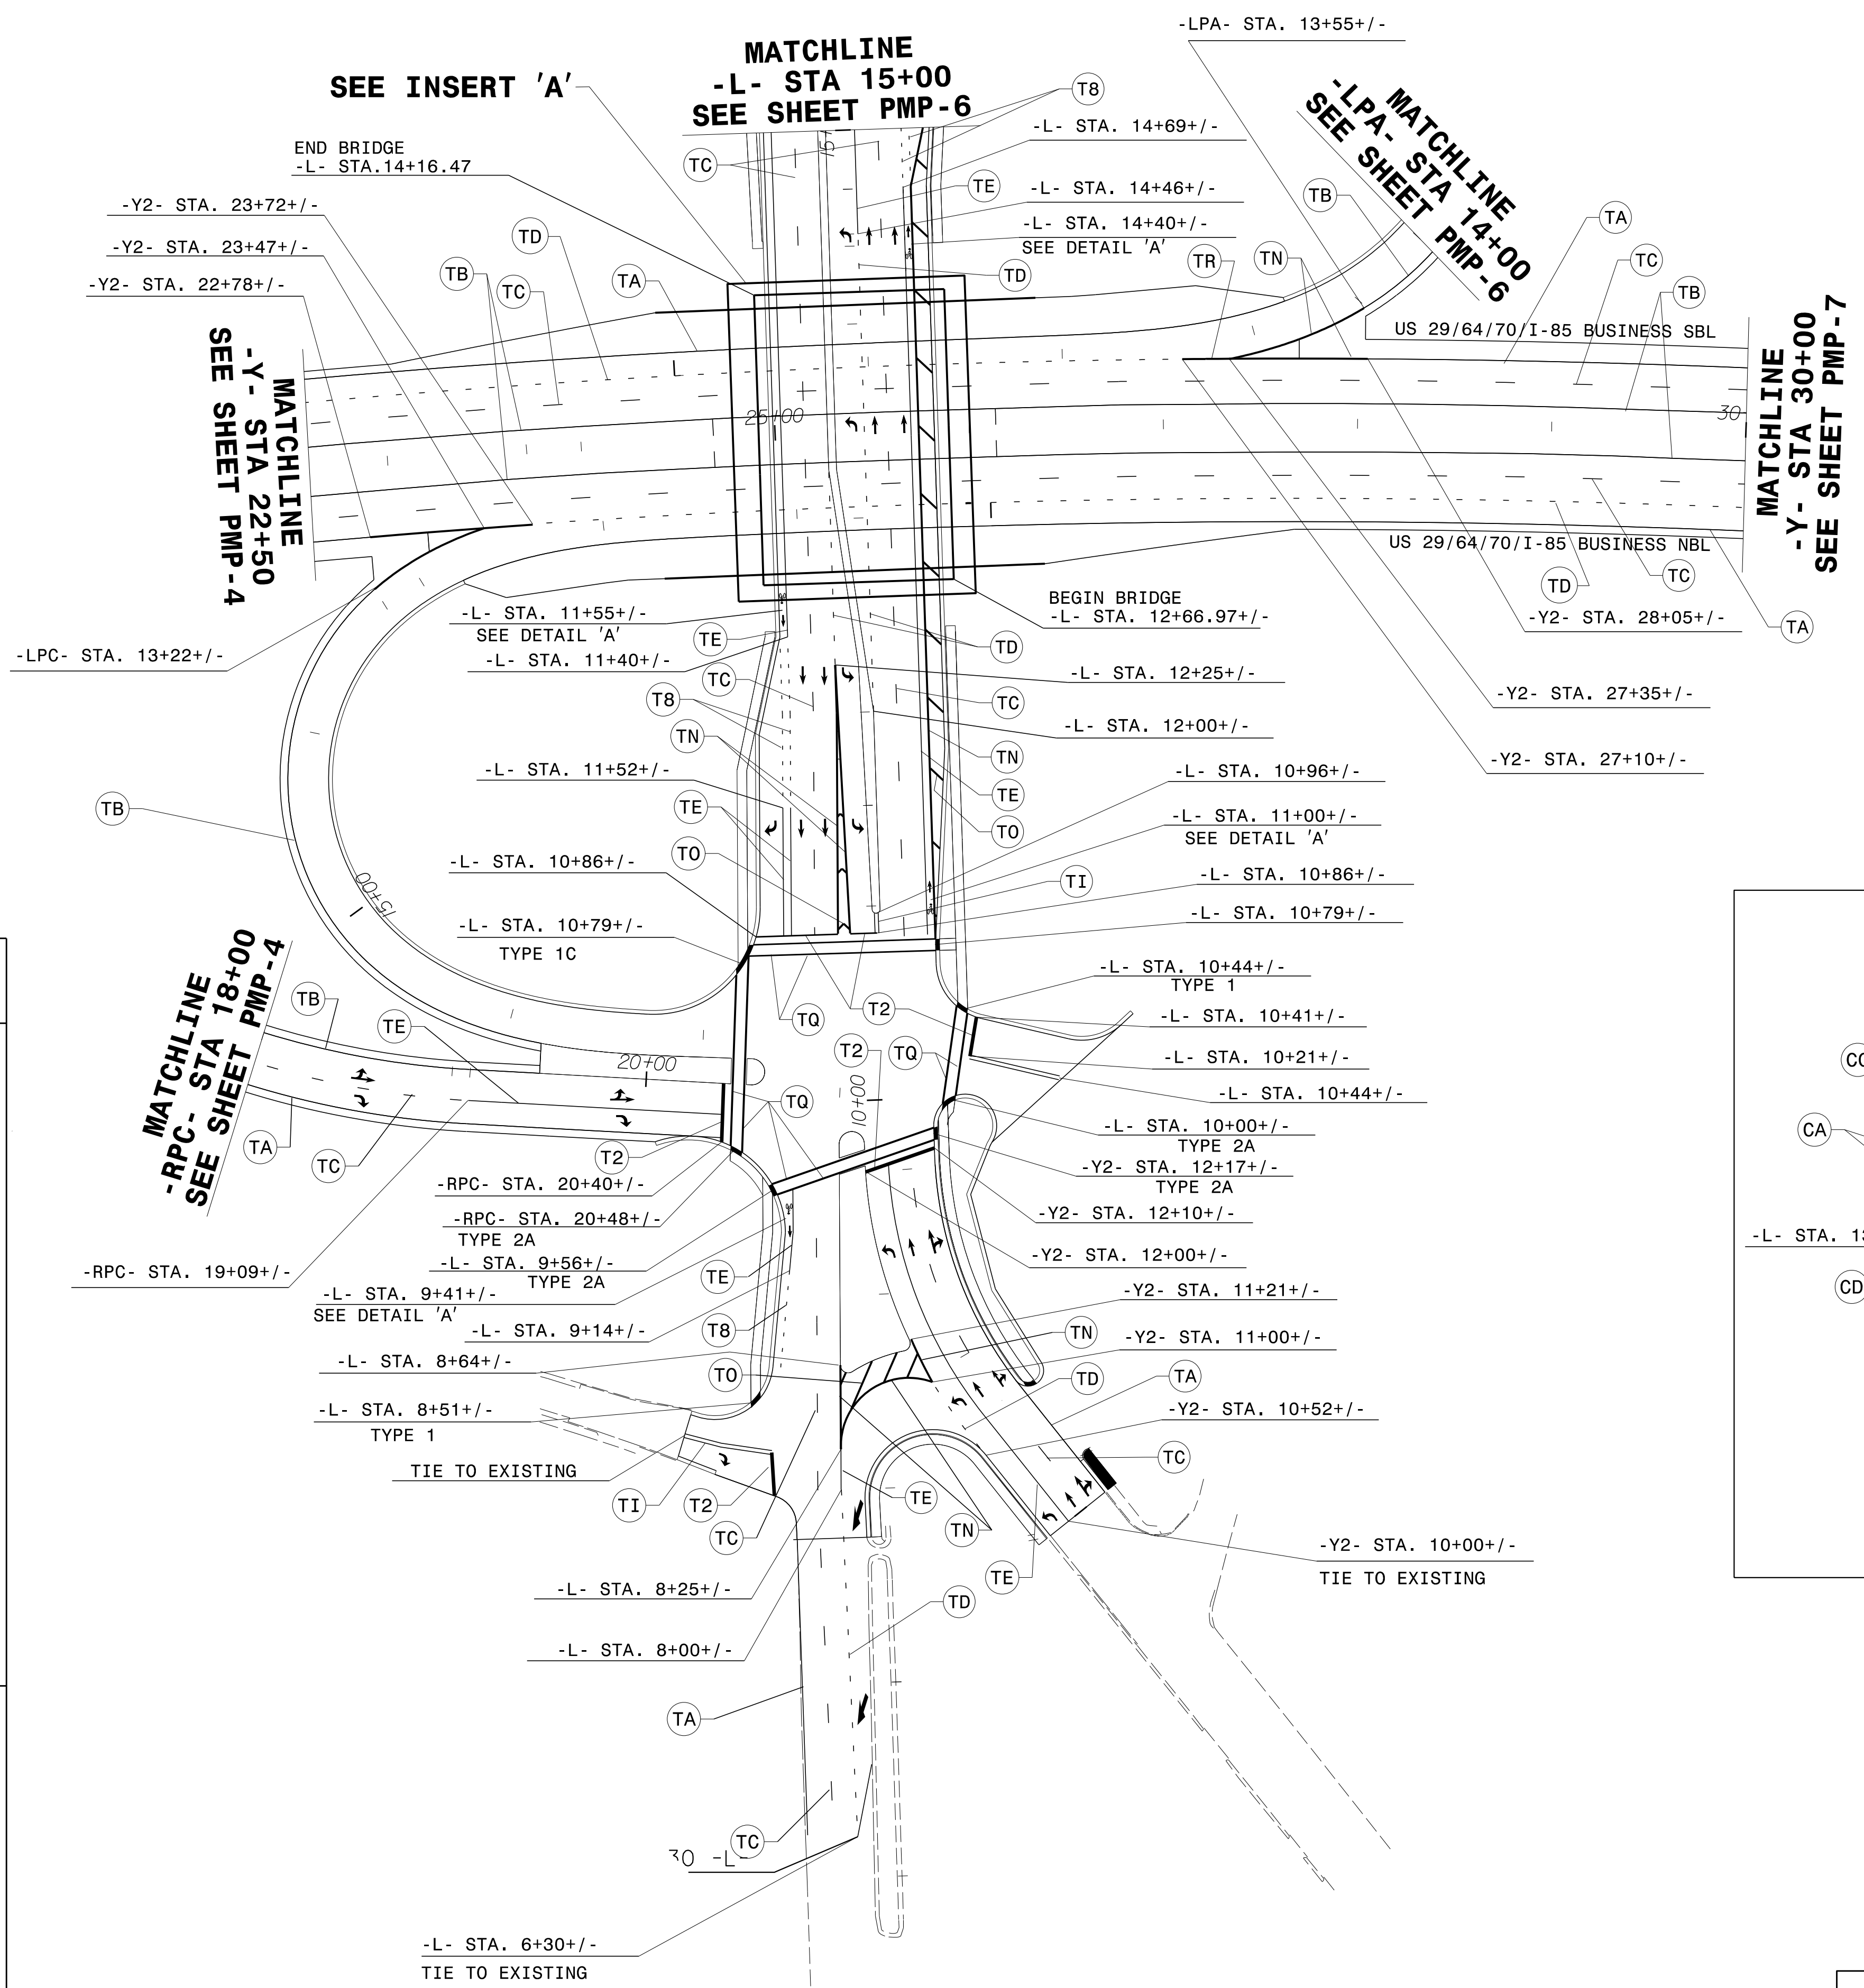



APPROVED: *Ronald W. King*  
DocuSigned by:  
0985D7A6577C4DC  
DATE: 7/22/2015

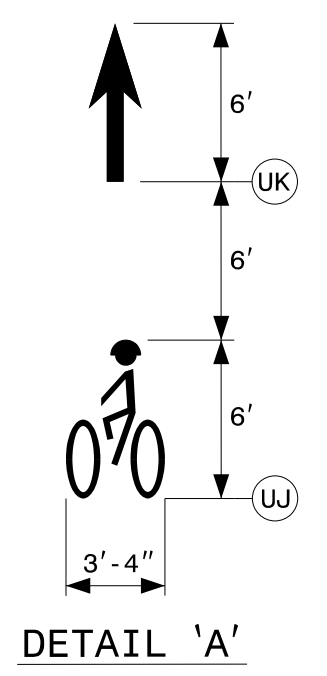

**SYMBOL AND PAVEMENT MARKING LEGEND**

- THERMOPLASTIC & COLD APPLIED PLASTIC
- (T2) WHITE STOPBAR (24")
  - (T8) 2FT.-6FT./SP WHITE MINISKIP (4")
  - (TA) WHITE EDGELINE (4")
  - (TB) YELLOW EDGELINE (4")
  - (TC) 10' WHITE SKIP (4")
  - (TD) 3FT.-9FT./SP WHITE MINISKIP (4")
  - (TE) WHITE SOLID LANE LINE (4")
  - (TI) YELLOW DOUBLE CENTER (4")
  - (TN) WHITE GORE LINE (8")
  - (TO) WHITE DIAGONAL (8")
  - (TQ) WHITE CROSSWALK LINE (8")
  - (TR) WHITE SOLID LANE LINE (8")
  - (CA) WHITE EDGELINE (4")
  - (CC) 10' WHITE SKIP (4")
  - (CD) 3FT.-9FT./SP WHITE MINISKIP (4")
  - (CN) WHITE GORE LINE (8")
  - (CO) WHITE DIAGONAL (8")

- (UA) LEFT TURN ARROW
- (UB) RIGHT TURN ARROW
- (UC) STRAIGHT ARROW
- (UD) LEFT/STRAIGHT ARROW
- (UE) RIGHT/STRAIGHT ARROW
- ONLY (UI) ALPHANUMERIC CHARACTER
- (UP) MERGE ARROW
- (DA) LEFT TURN ARROW
- (DC) STRAIGHT ARROW
- ONLY (DI) ALPHANUMERIC CHARACTER

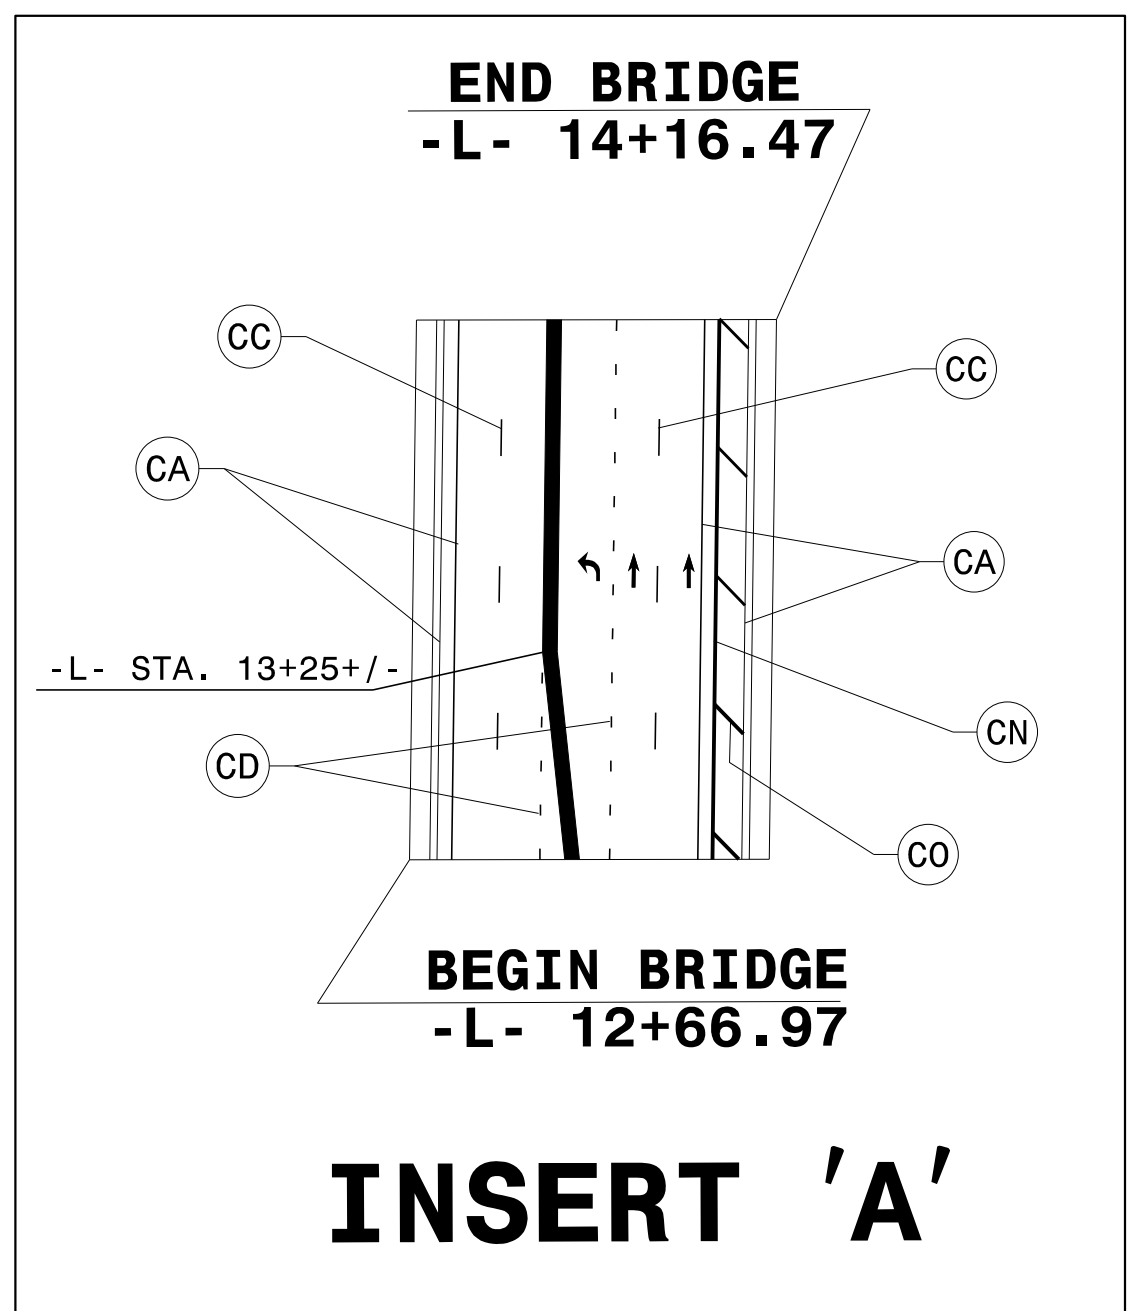

**PAVEMENT MARKING DETAIL**

7/21/2015 P:\TIP\Projects-B\B3159\Traffic\Signing\CA00\PM\B-3159\_PMP-5.dgn Users:johns