



APPROVED: *Ronald W. King*  
DATE: 7/7/2015

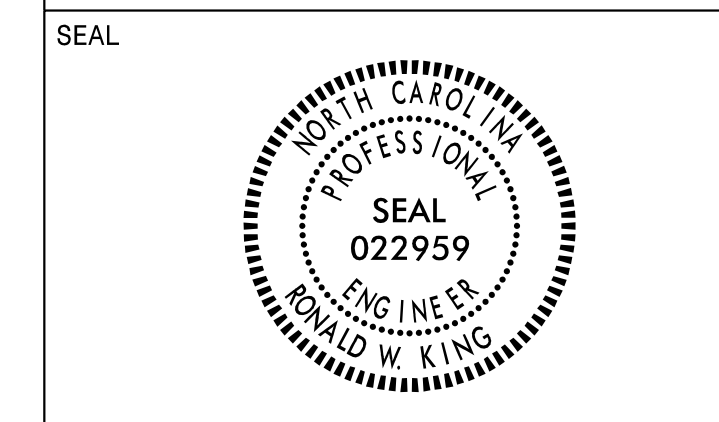


NAD 8395

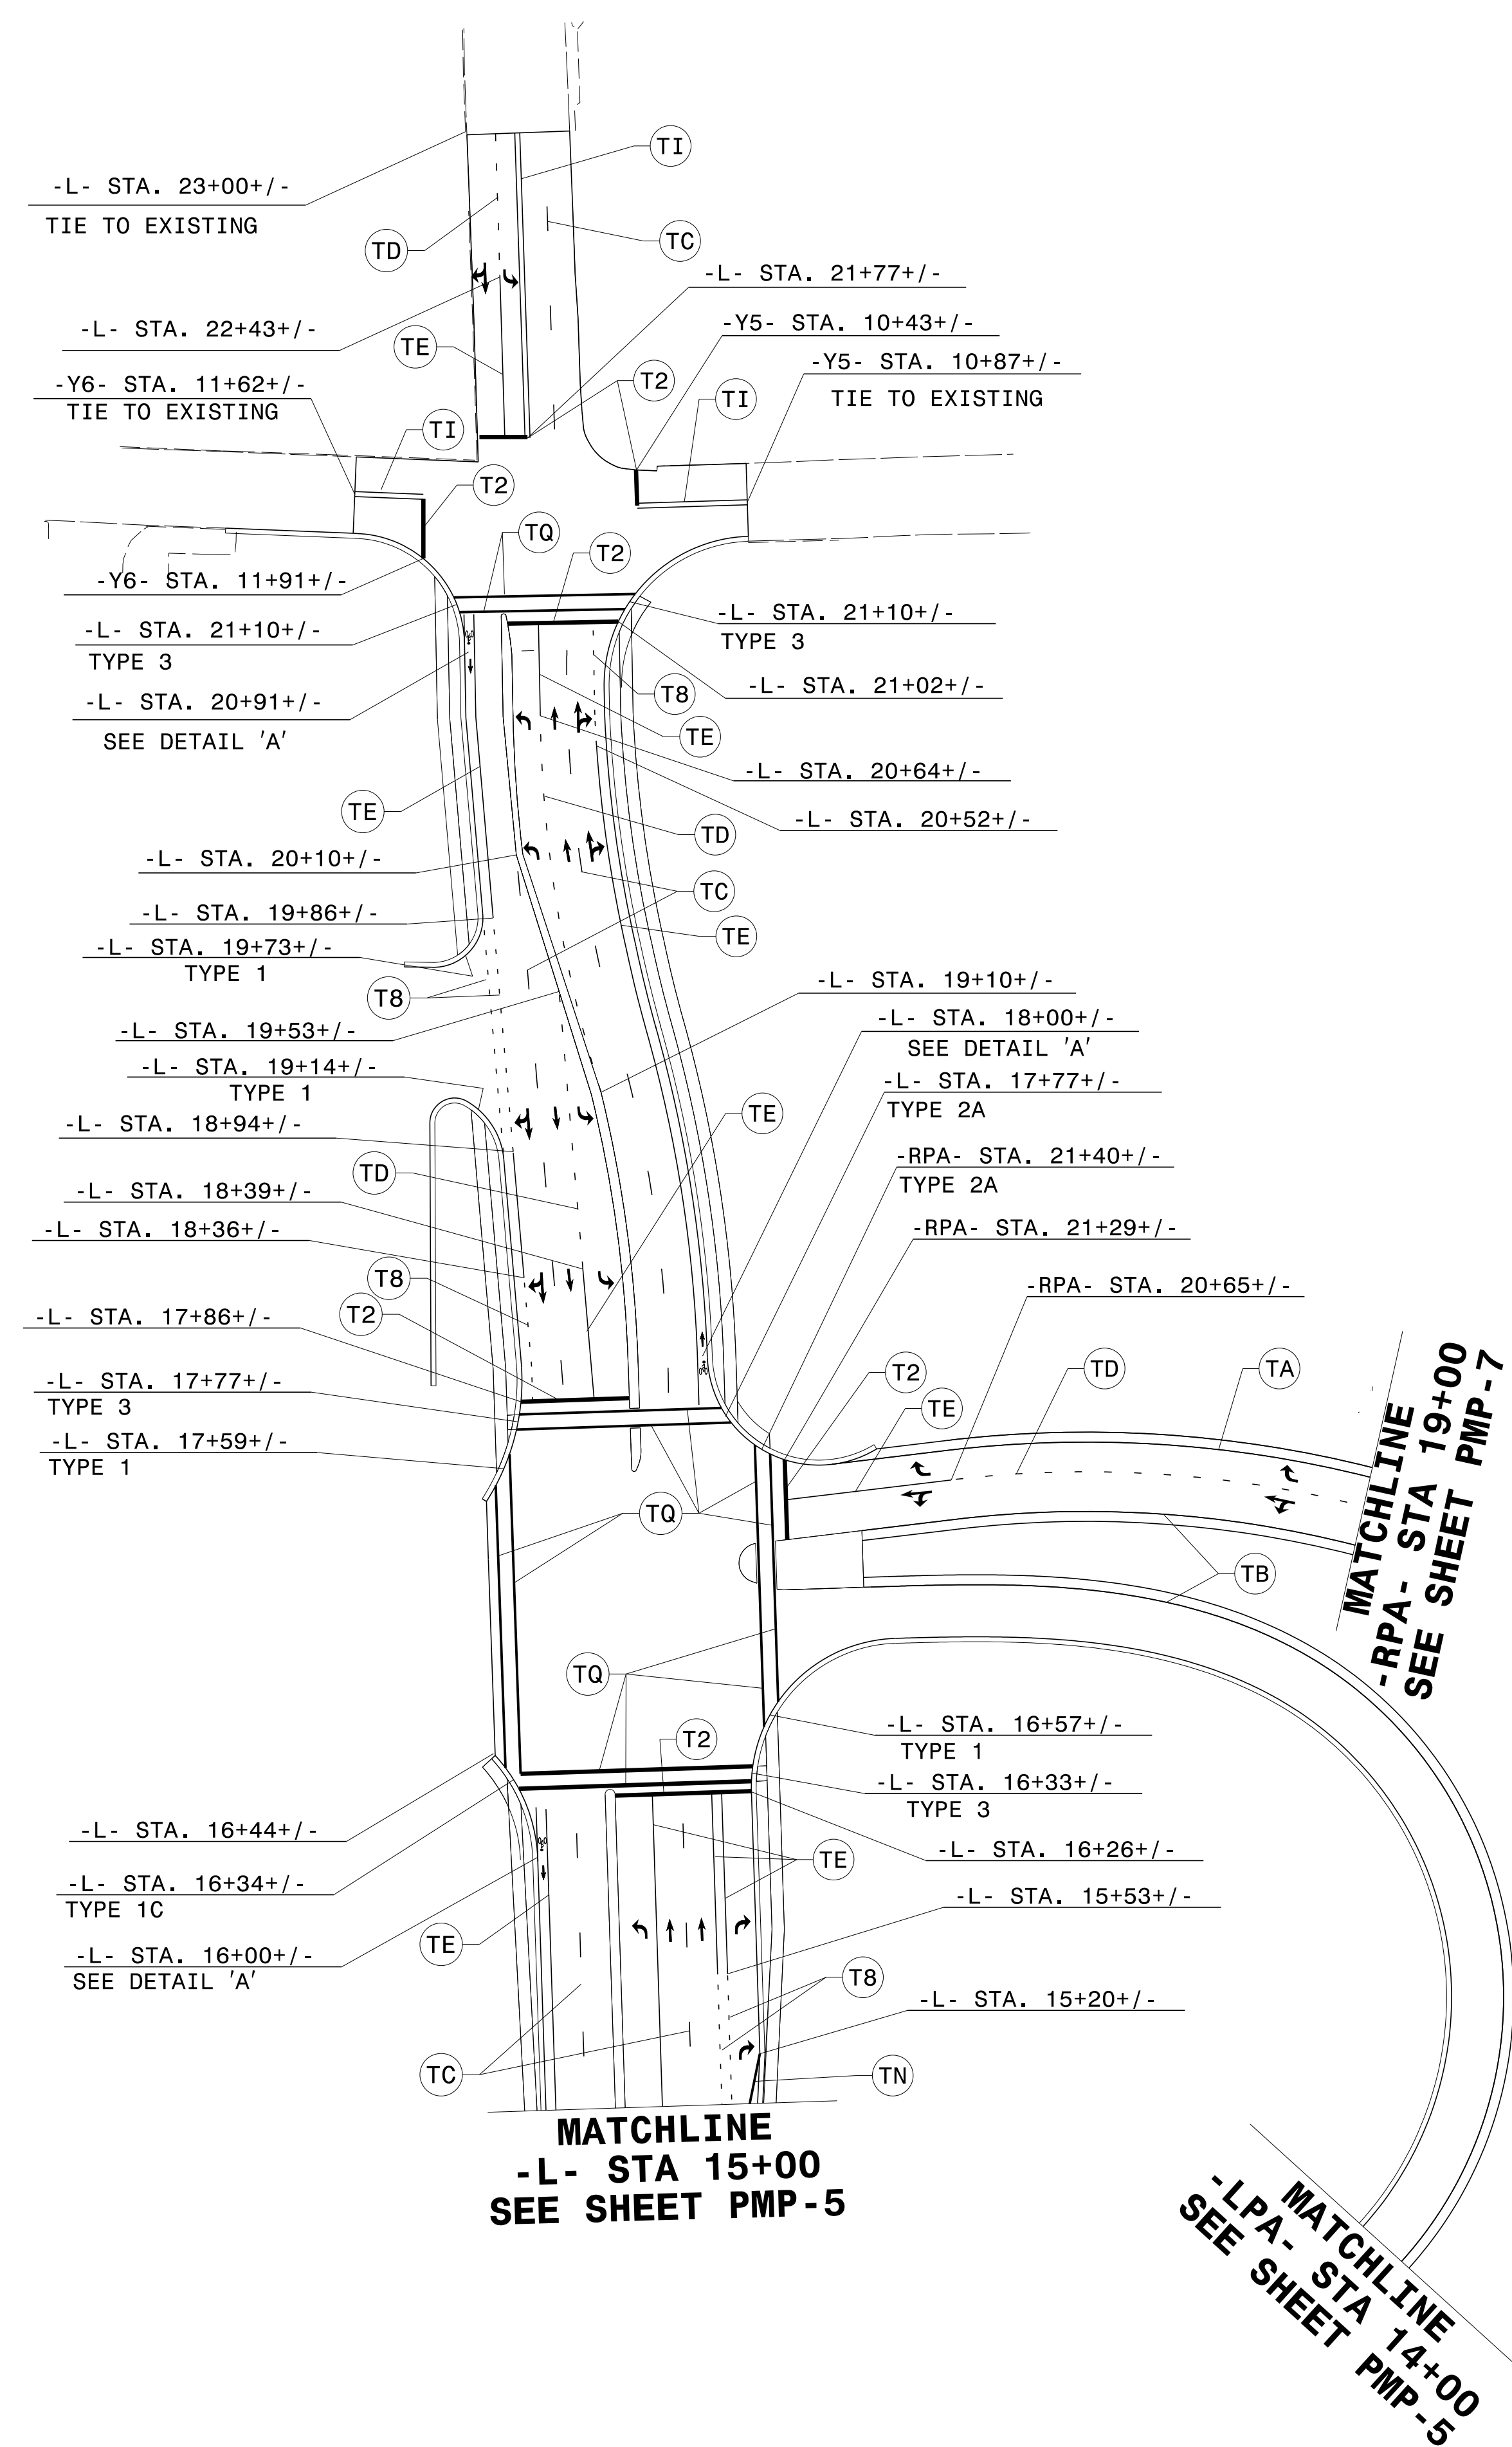

**SYMBOL AND PAVEMENT MARKING LEGEND**

THERMOPLASTIC	
(T2)	WHITE STOPBAR (24")
(T8)	2FT.-6FT./SP WHITE MINISKIP (4")
(TA)	WHITE EDGELINE (4")
(TB)	YELLOW EDGELINE (4")
(TC)	10' WHITE SKIP (4")
(TD)	3FT.-9FT./SP WHITE MINISKIP (4")
(TE)	WHITE SOLID LANE LINE (4")
(TN)	WHITE GORE LINE (8")
(TQ)	WHITE CROSSWALK LINE (8")
(UA)	LEFT TURN ARROW
(UB)	RIGHT TURN ARROW
(UC)	STRAIGHT ARROW
(UD)	LEFT/STRAIGHT ARROW
(UE)	RIGHT/STRAIGHT ARROW

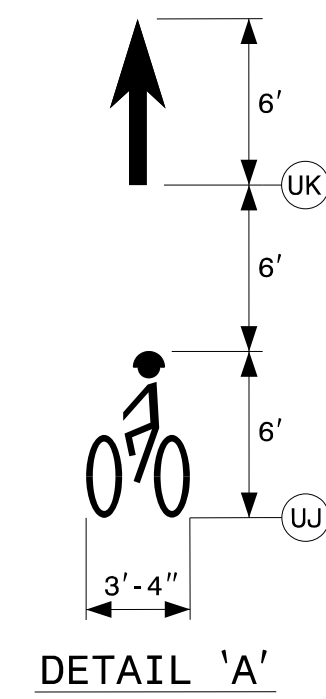

7/1/2015 P:\TIP\Projects-B\B3159\Traffic\Signing\CA00\PM\B-3159\_PMP-6.dgn Users:johns

**PAVEMENT MARKING DETAIL**