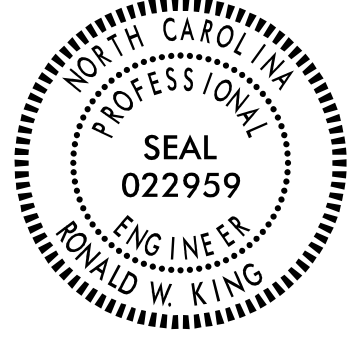
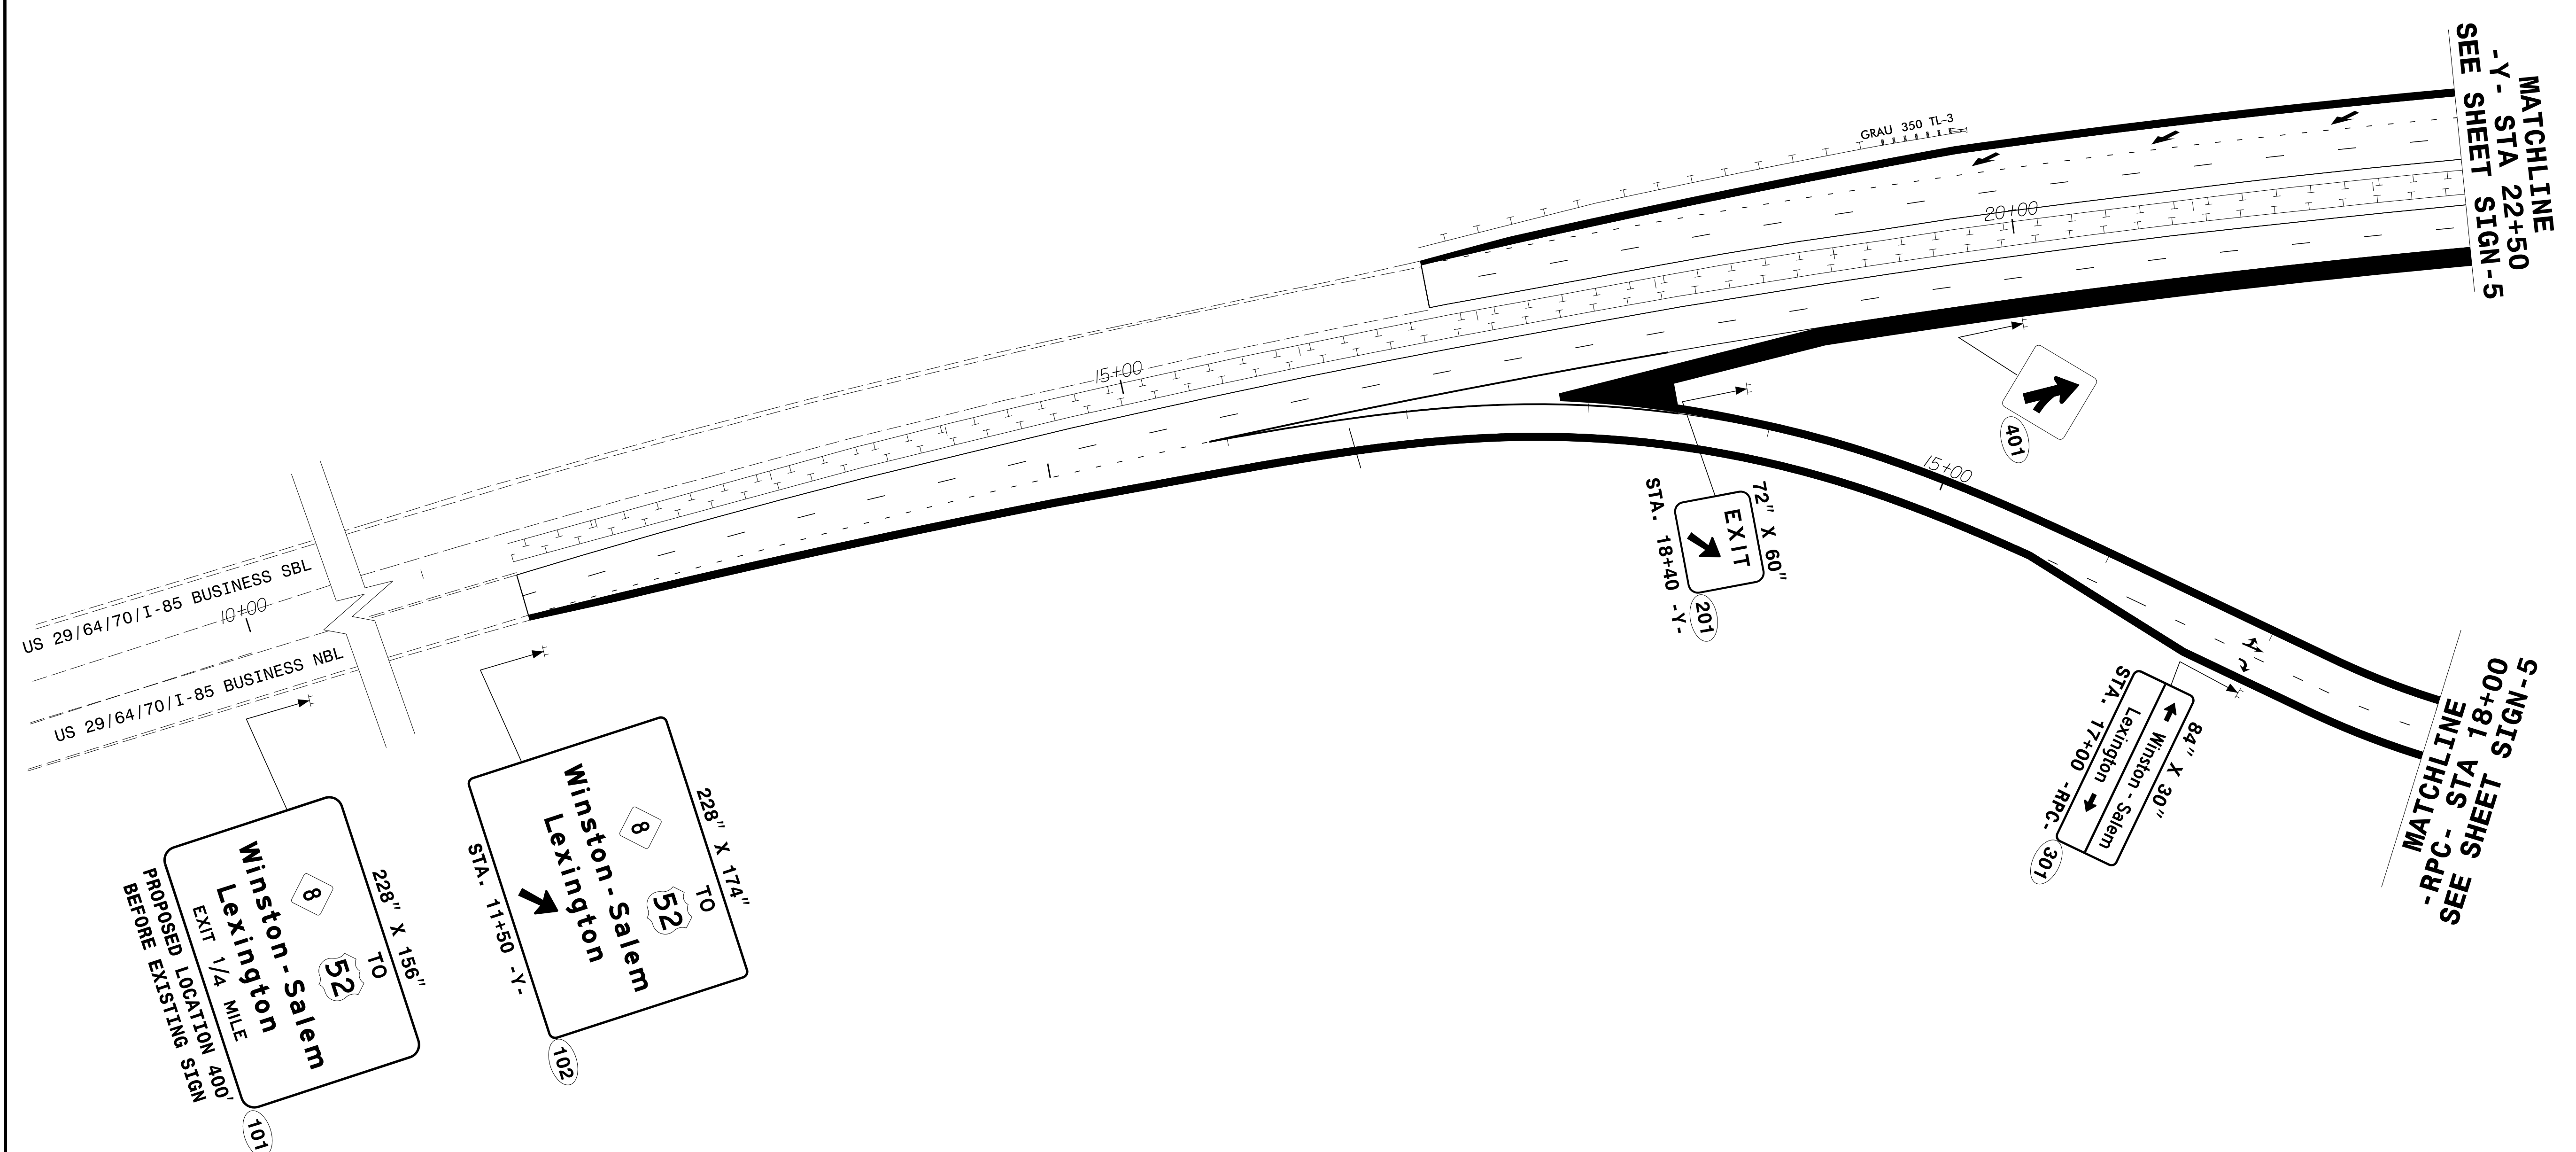
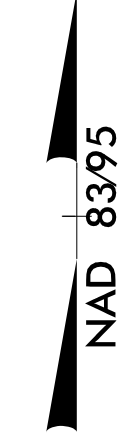


TIP NO. B-3159	SHEET NO. SIGN_4
APPROVED: <i>Ronald W. King</i> <small>DocuSigned by: 0695D7A8677C4DC...</small>	
DATE: 7/7/2015	
SEAL	

7/7/2015
 P:\TIP\Projects-B\B3159\Traffic\Signing\CA00\Signing Layout Plans\B-3159_Sign_4.dgn
 Users\johns

PROPOSED SIGNING DETAIL