


APPROVED: Ronald W. King
DATE: 7/22/2015



NAD 83/95

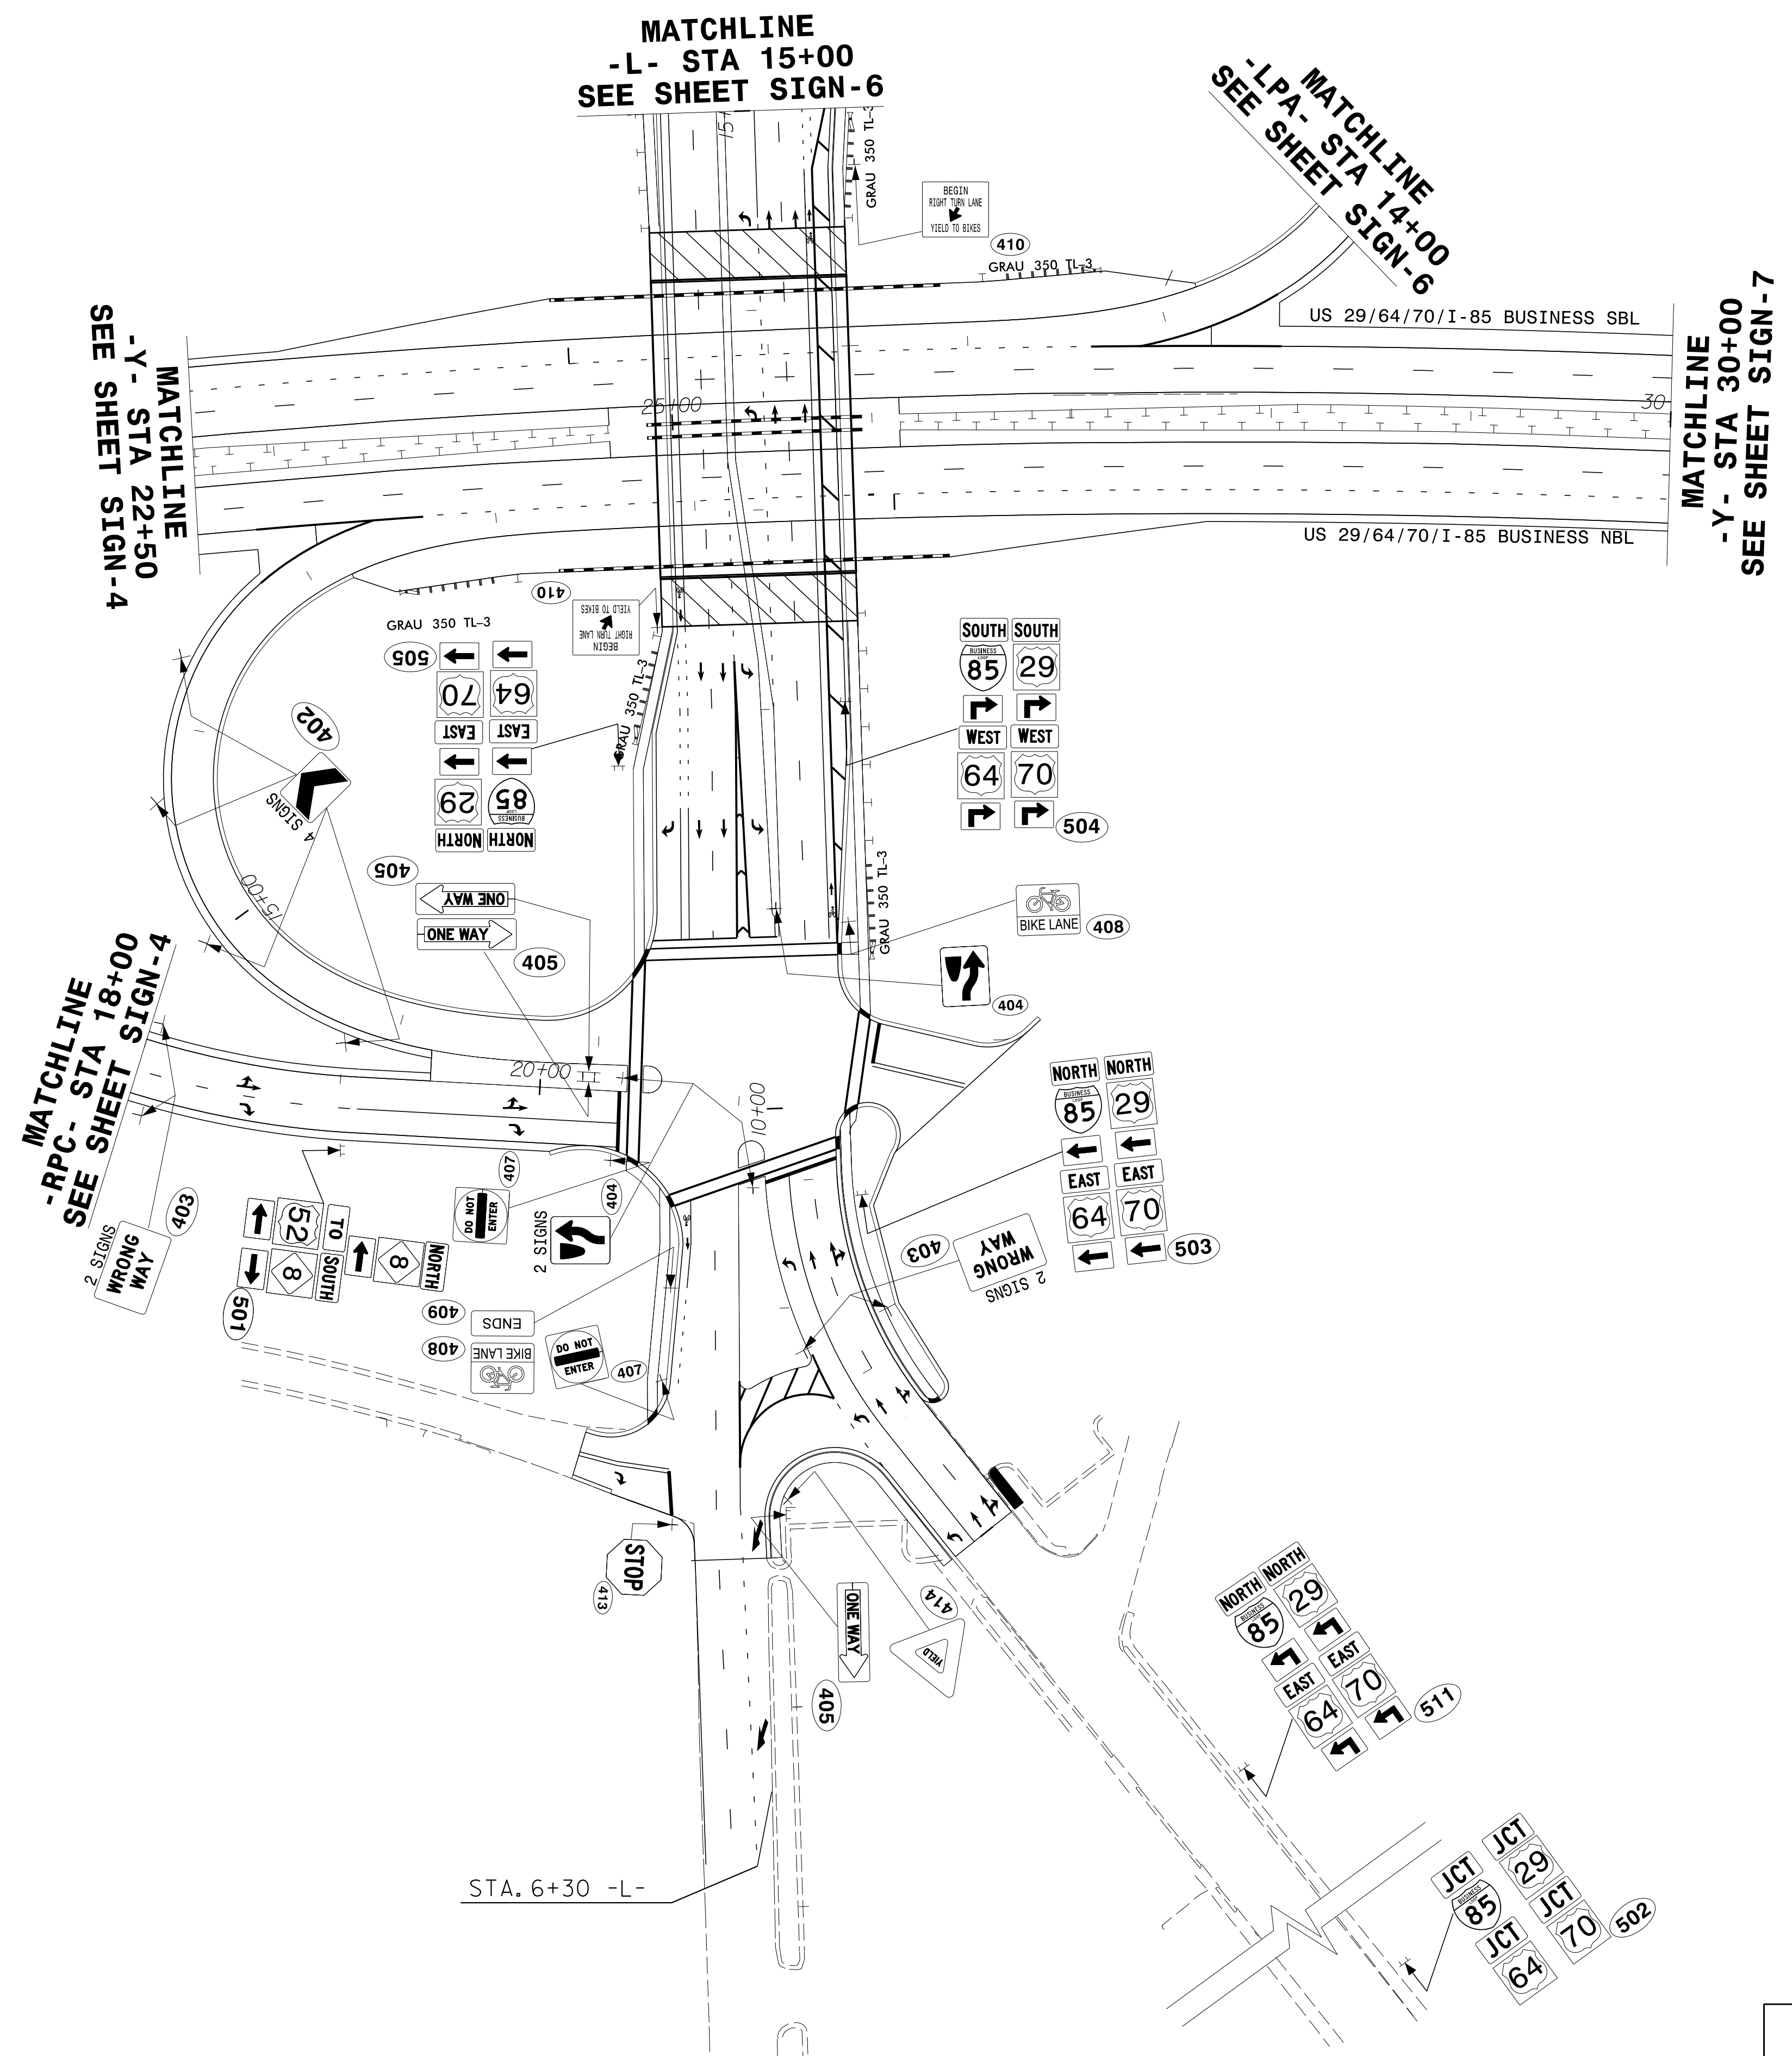

PROPOSED SIGNING DETAIL

7/22/2015
P:\Ipp\Projects-B\B3159\Traffic\Signing\CA00\Signing Layout Plans\B-3159_SIGN-5.dgn
Users\johns