



PROJECT REFERENCE NO.	SHEET NO.
B-3159	UC-5
DESIGNED BY: CLS	
DRAWN BY: JNA	
CHECKED BY: CLS	
APPROVED BY: CLS	
REVISED:	
NORTH CAROLINA DEPARTMENT OF TRANSPORTATION	
UTILITIES ENGINEERING SEC. PHONE: (919) 707-6690 FAX: (919) 250-4151	
UTILITY CONSTRUCTION PLANS ONLY	

UTILITY CONSTRUCTION

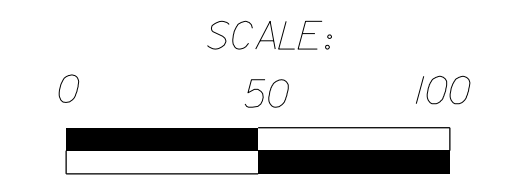


NAD 83/NSRS 2007

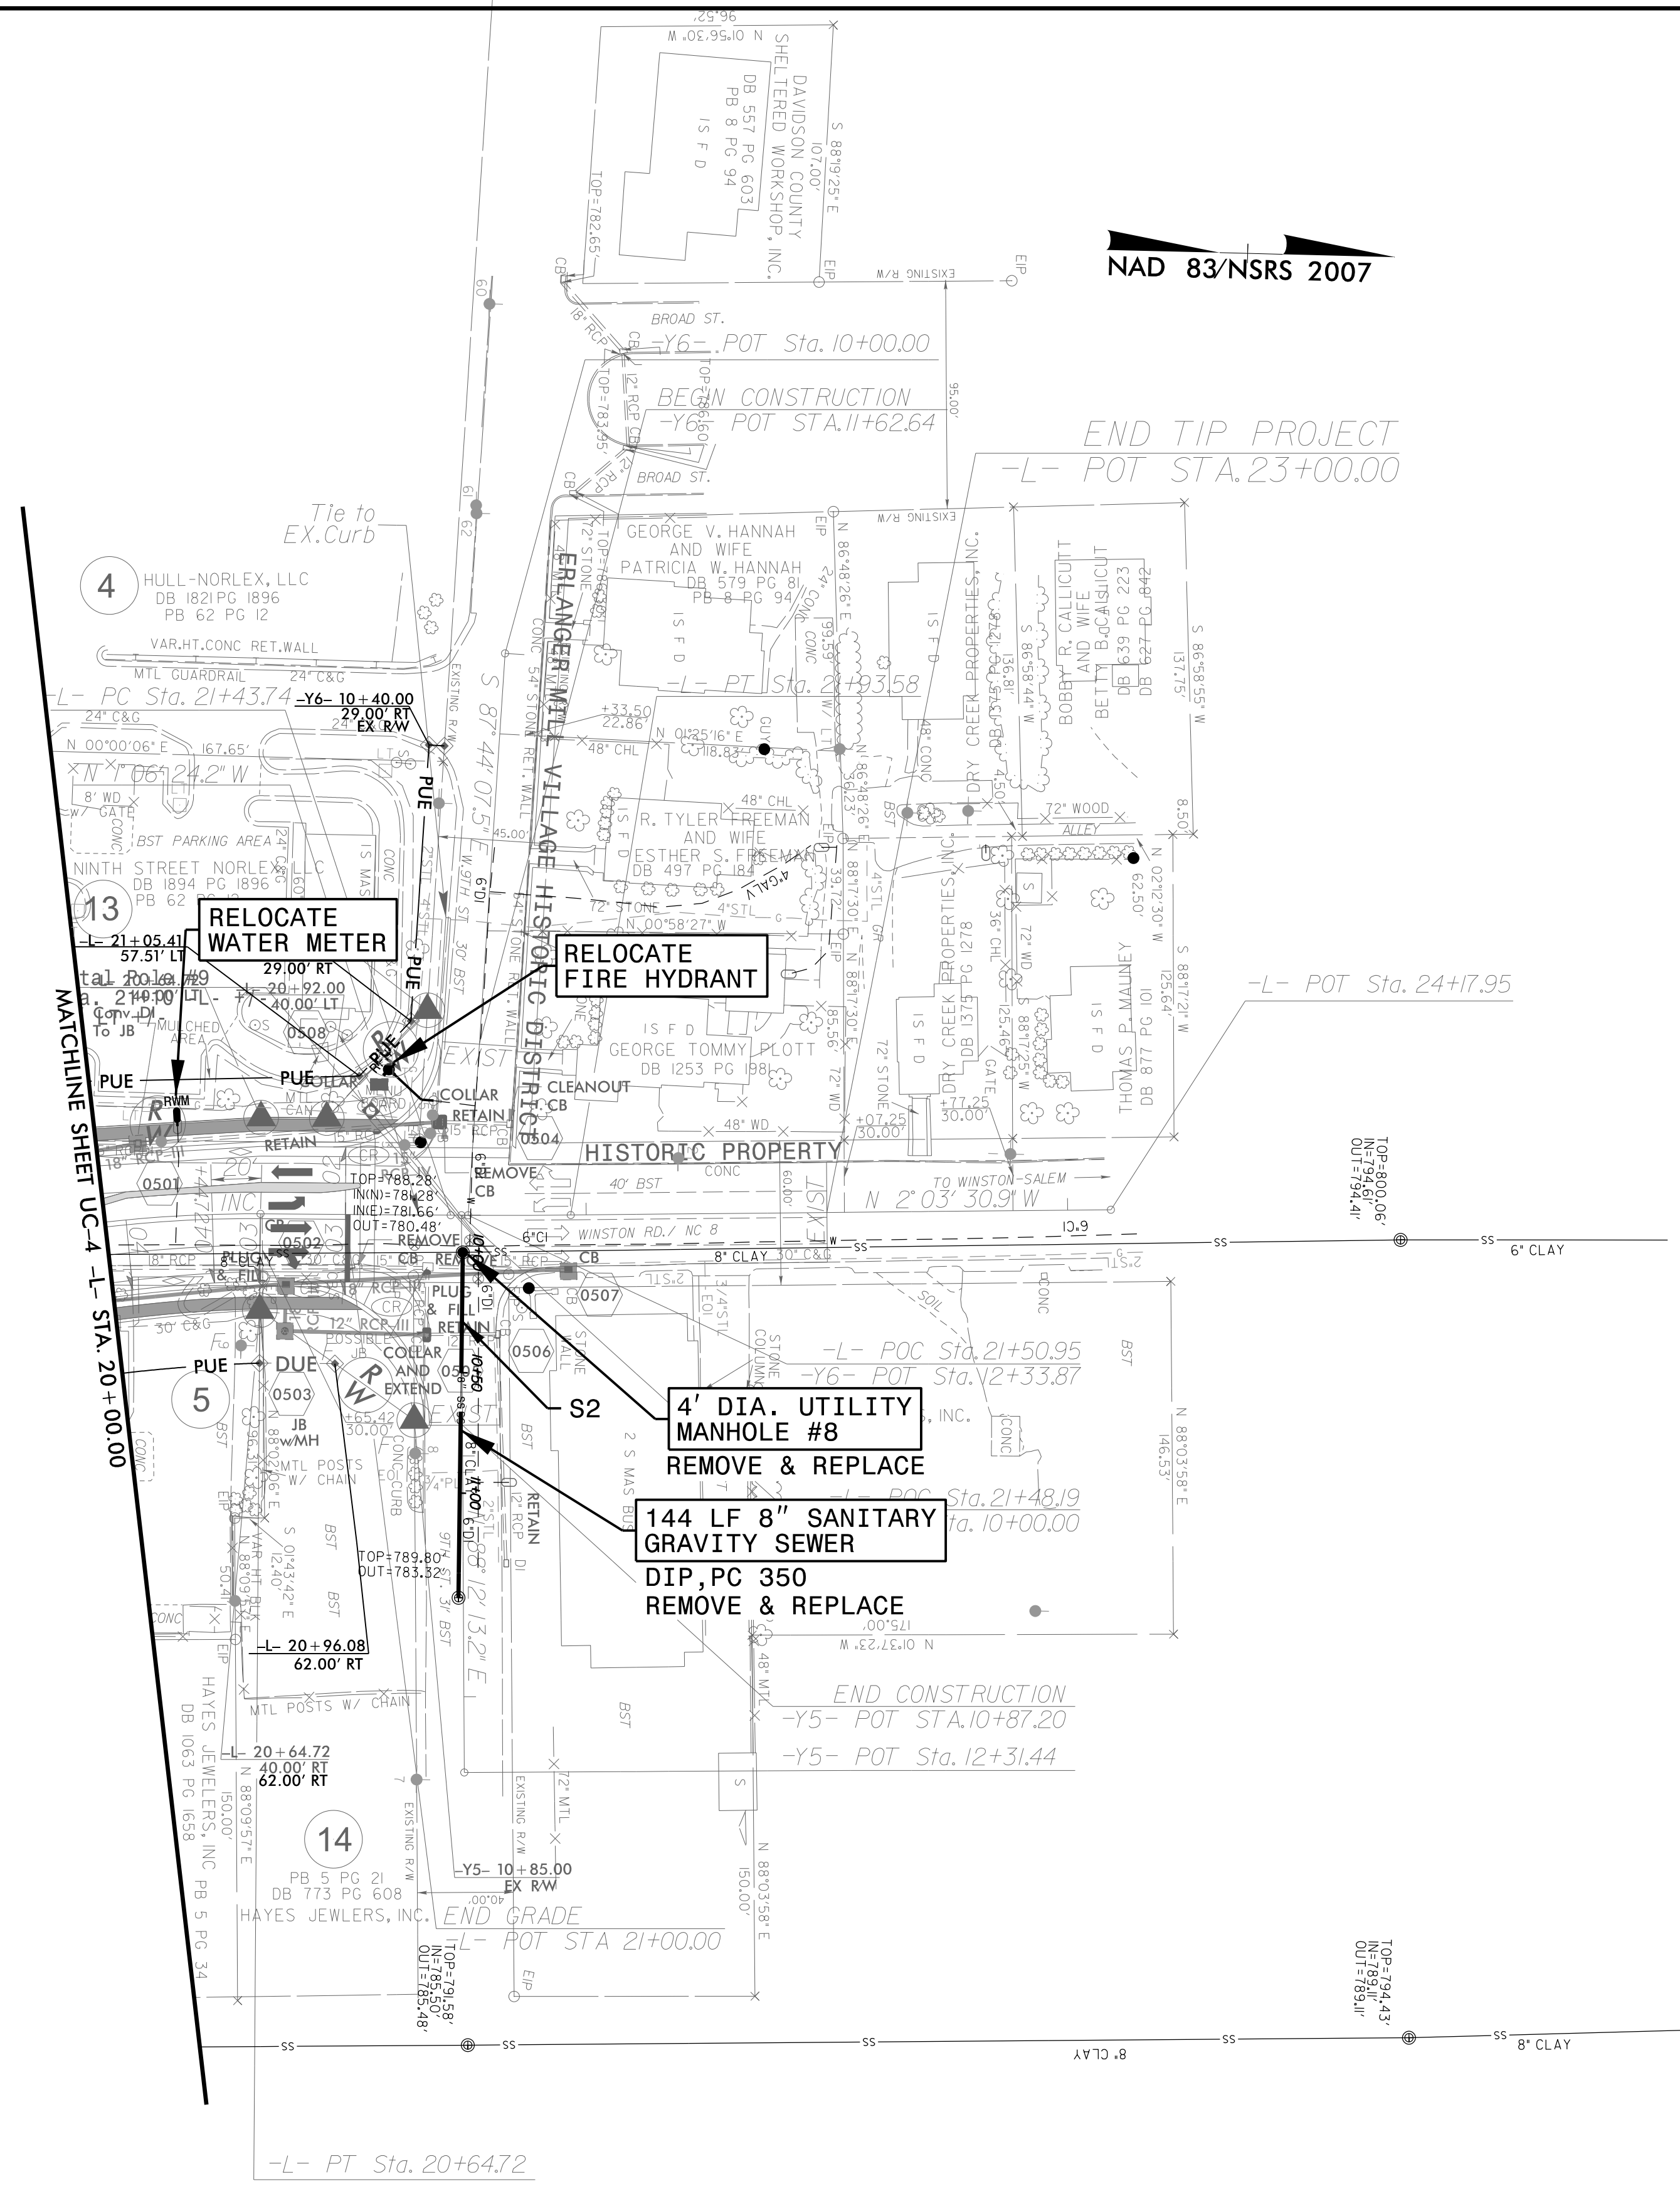

-L-
 PI Sta 19+97.13 Δ = 14' 36" 42.4" (RT)
 D = 10' 44" 58.8"
 L = 135.93'
 T = 68.33'
 R = 533.00'
 SE = SEE PLANS

PI Sta 21+68.66 Δ = 0' 57" 06.7" (LT)
 D = 1' 54" 35.5"
 L = 49.84'
 T = 24.92'
 R = 3,000.00'
 SE = SEE PLANS

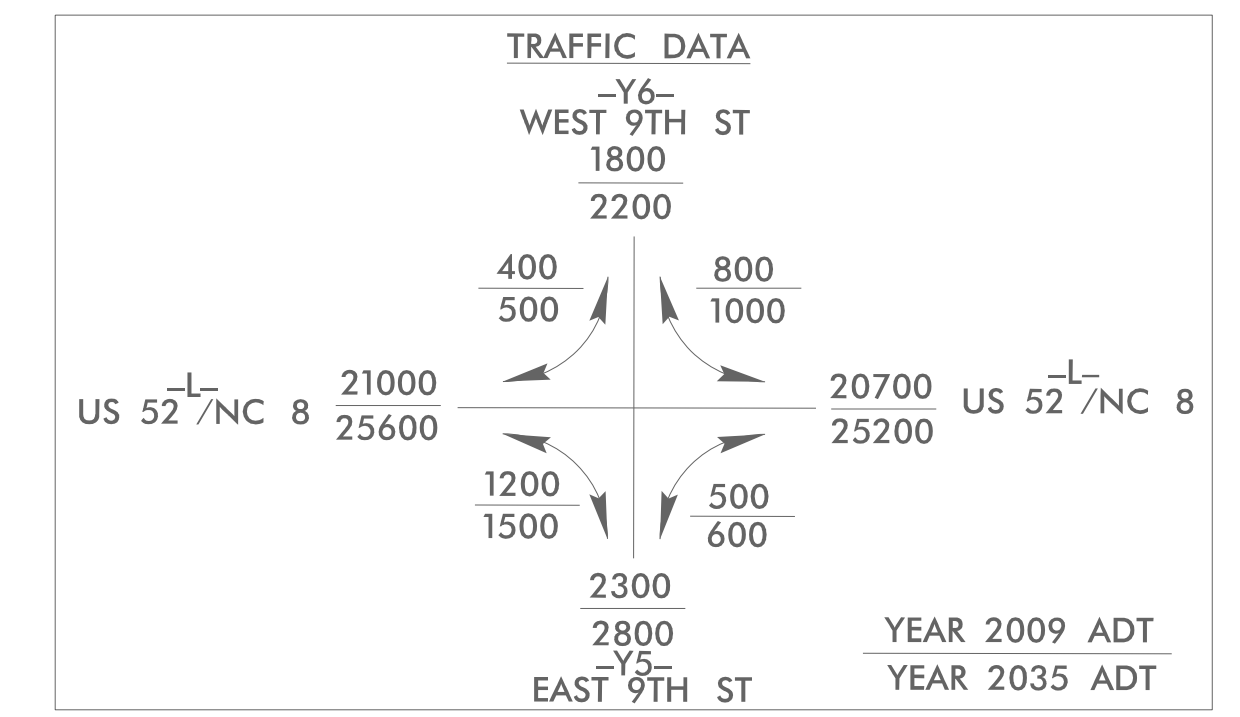

- ISLANDS
 - SIDEWALK
- NOTES:
 SEE SHEET 8 FOR -L- PROFILE
 SEE SHEET 2-H FOR INTERSECTION DETAIL

C:\JUL-2015\05-52\PROJECTS\2012\2012001.00 B-3159\Design\Utilities\Engineering\UC-Proj\B3159_ut_r.dwg UC05_psh.dgn
 2015-05-22 10:58:38 AM