


UTILITIES BY OTHERS



NOTE:
ALL PROPOSED UTILITY WORK SHOWN ON THIS SHEET WILL BE DONE BY OTHERS. NO PAYMENT WILL BE MADE TO THE CONTRACTOR FOR PROPOSED UTILITY WORK SHOWN ON THIS SHEET.

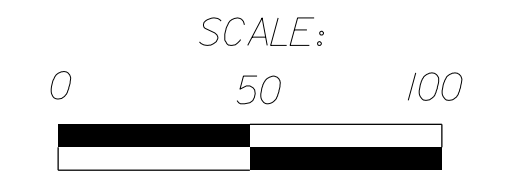

PAVEMENT REMOVAL
 PAVED SHOULDER
 NOTES:
 SEE SHEET 10 FOR -RPC- PROFILE
 SEE SHEET 11 FOR -Y3- PROFILE

-RPC-			-Y-		
PI Sta 11+97.82	PI Sta 13+50.37	PI Sta 15+01.75	PI Sta 25+58.78		
$\theta_s = 8' 58'' 47.7''$	$\Delta = 17' 4'' 38.5'' (RT)$	$\theta_s = 8' 58'' 47.7''$	$\Delta = 30' 35'' 22.0'' (RT)$		
$L_s = 184.00'$	$D = 9' 45'' 38.8''$	$L_s = 184.00'$	$D = 1' 00'' 18.7''$		
$LT = 122.82'$	$L = 181.28'$	$LT = 122.82'$	$L = 3.04315'$		
$ST = 61.48'$	$T = 91.37'$	$ST = 61.48'$	$T = 1,558.78'$		
	$R = 587.00'$		$R = 5,700.00'$		
	$SE = .08$		$SE = EXIST$		

NAD 83/NRS 2007

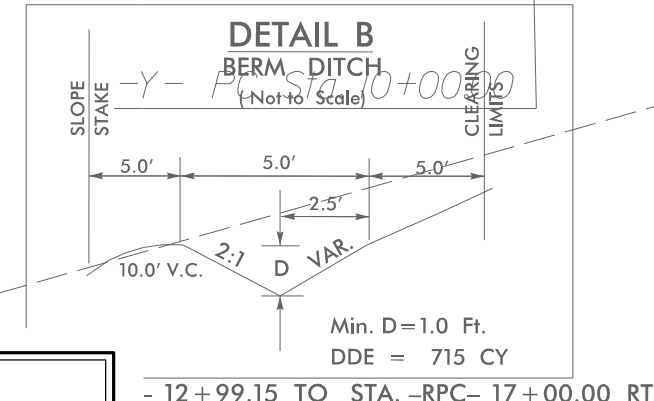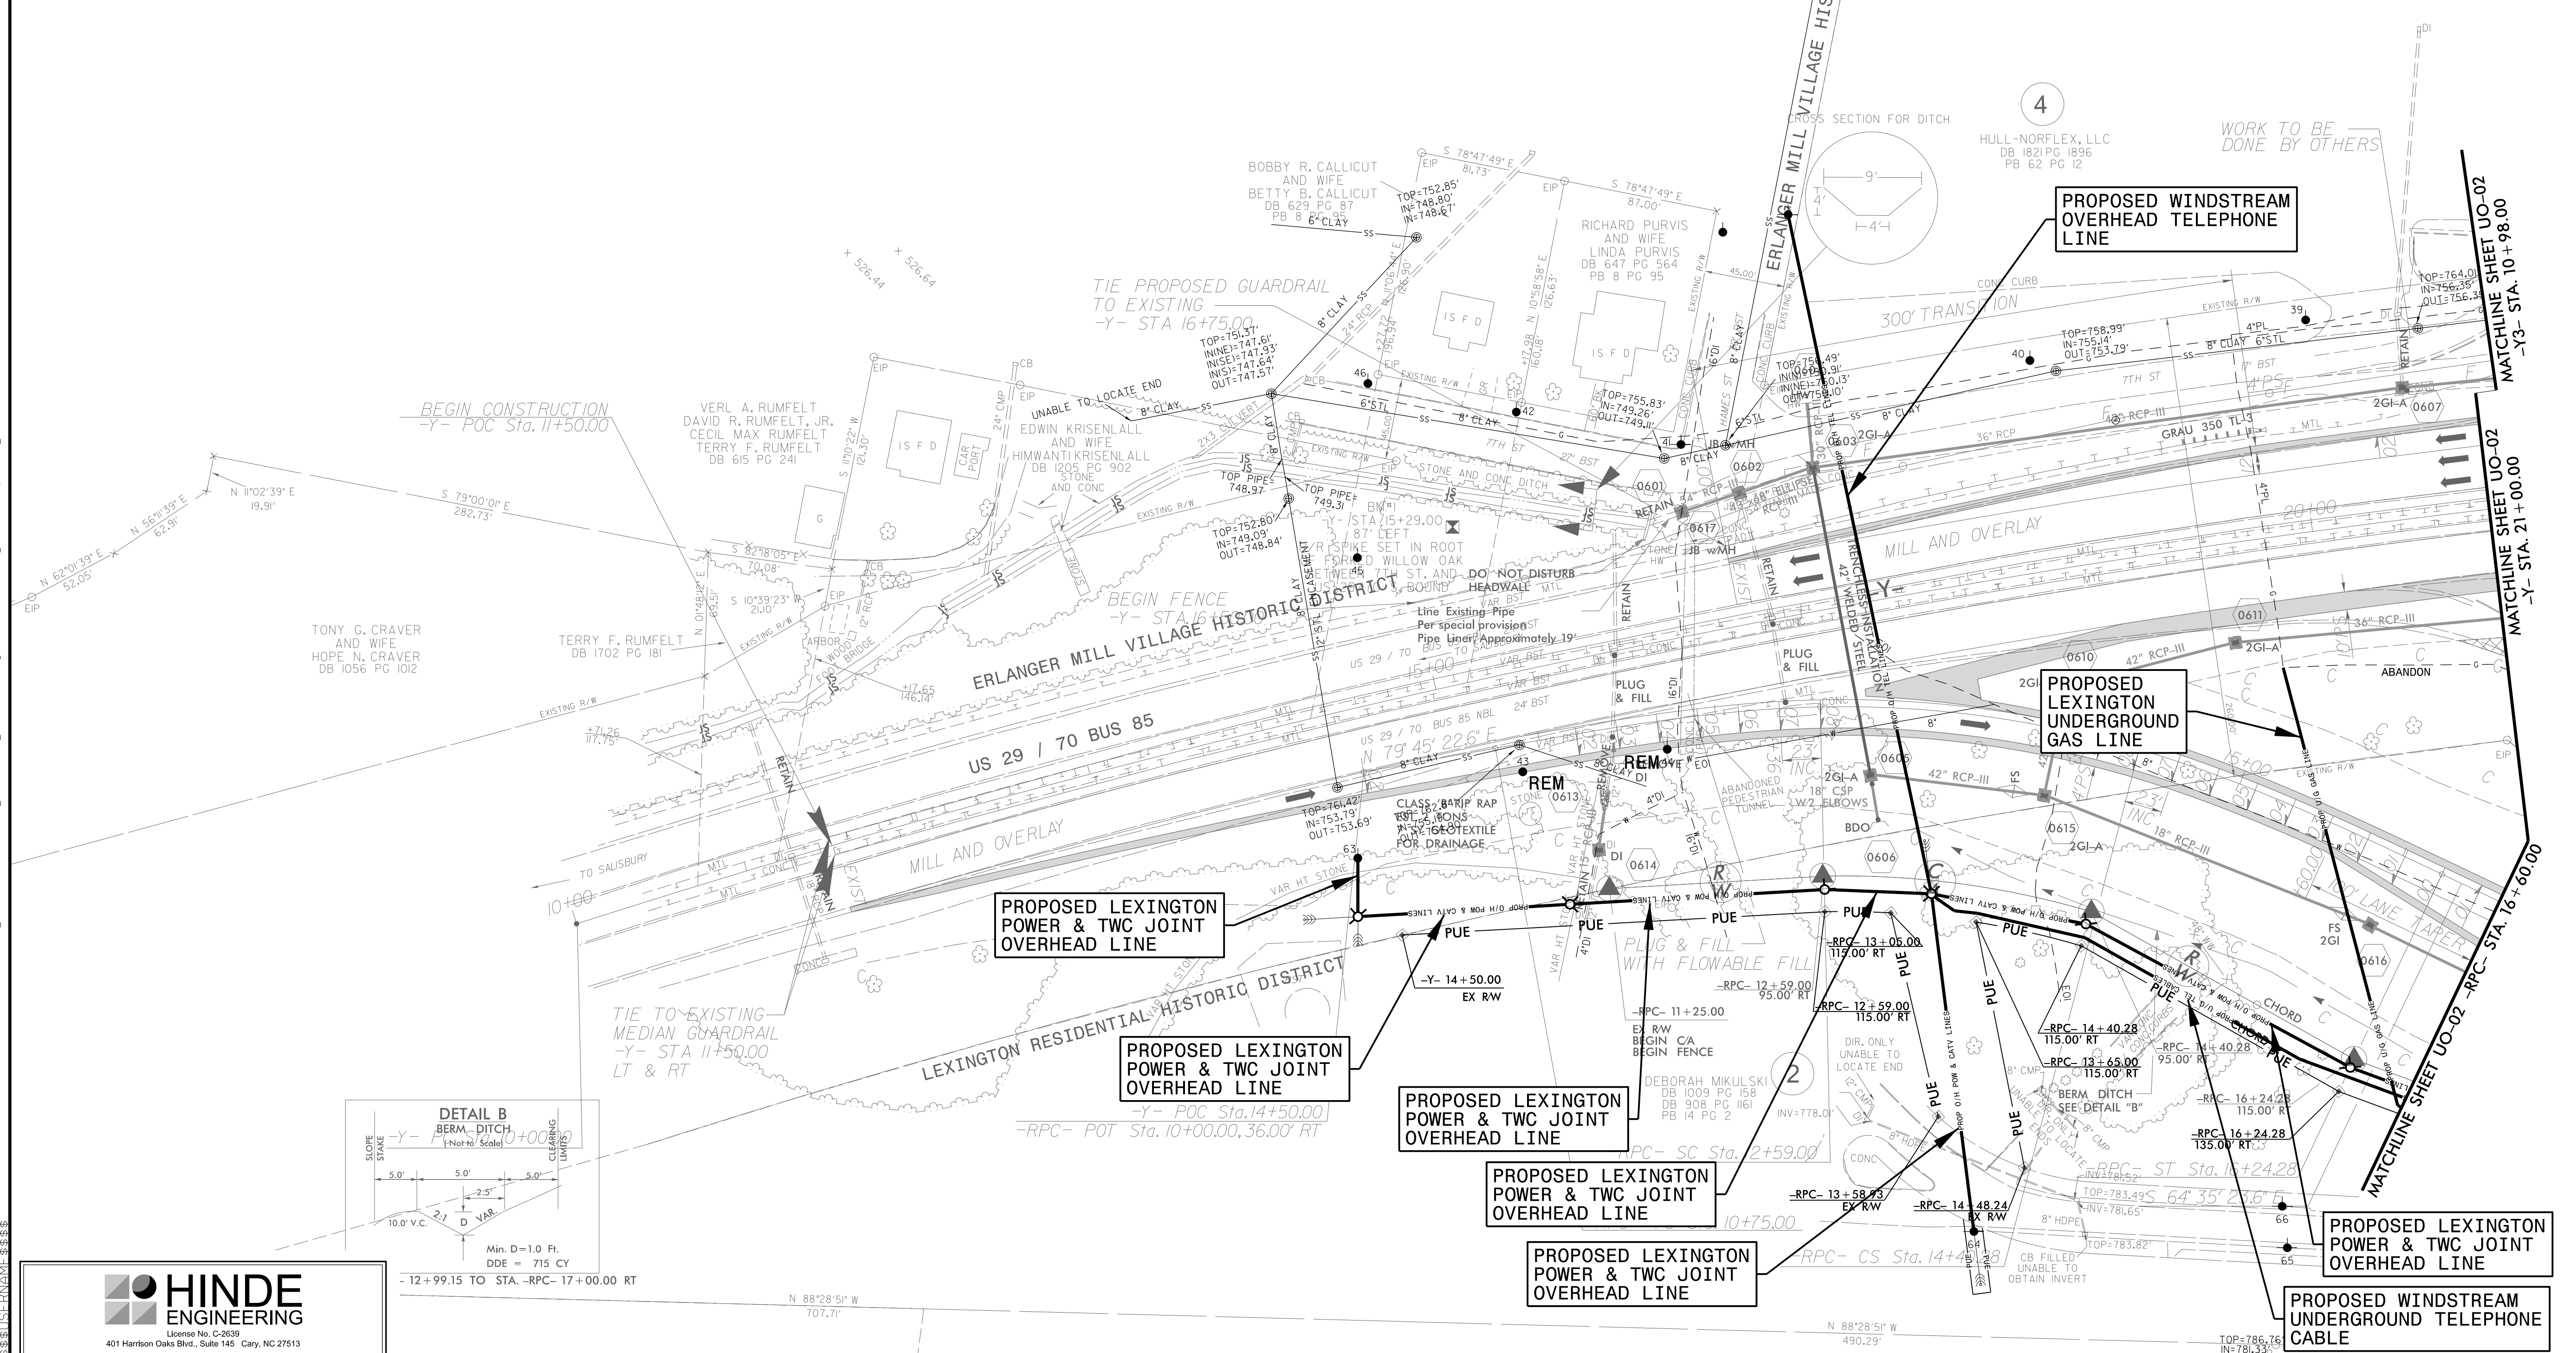

C:\JUL-2015-05-29-PROJECTS\2012\2012801.00 B-3159\Design\Utilities\Engineering\UBO\Proj\B3159-ut-udf6-UD04-psd.dgn