


8/23/99



PROJ. REFERENCE NO. B-3159

SHEET NO. X-25

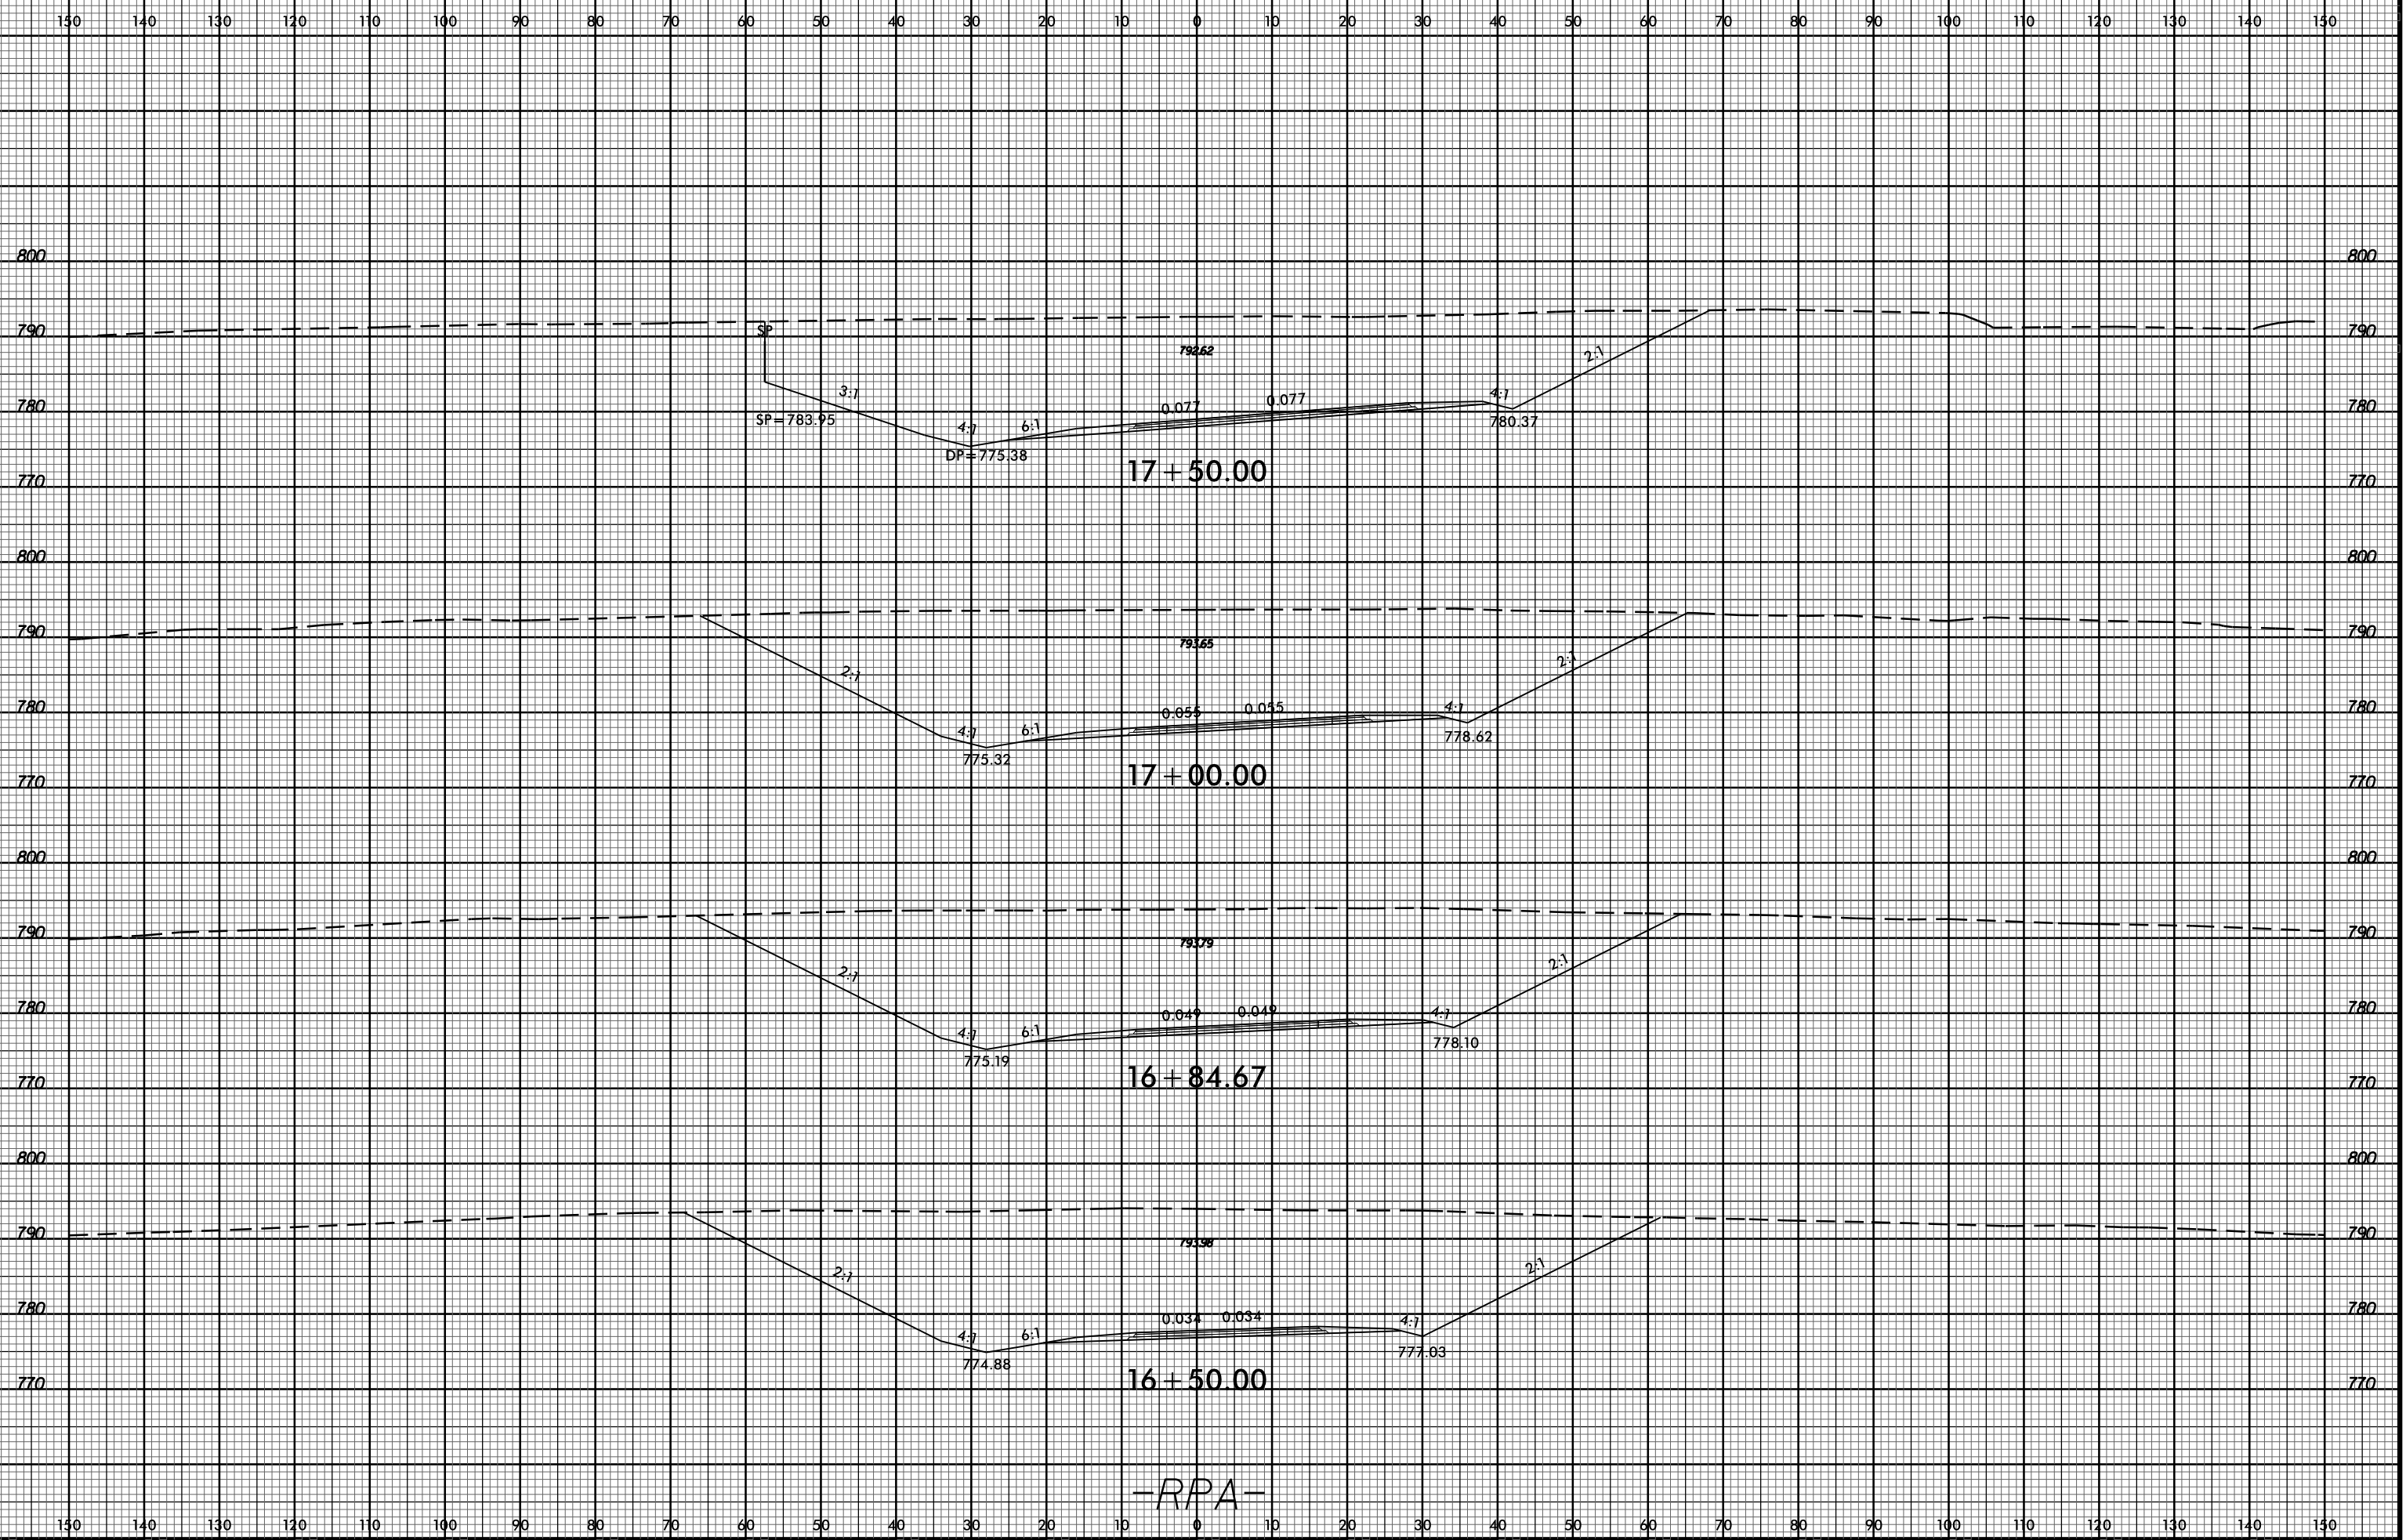

-RPA-

20-AUG-2015 08:46
R:\Roads\CurvedModeling\B3159_Rdy_xpl_rpa.dgn
\$\$\$\$USERNAME\$\$\$\$