


8/23/99

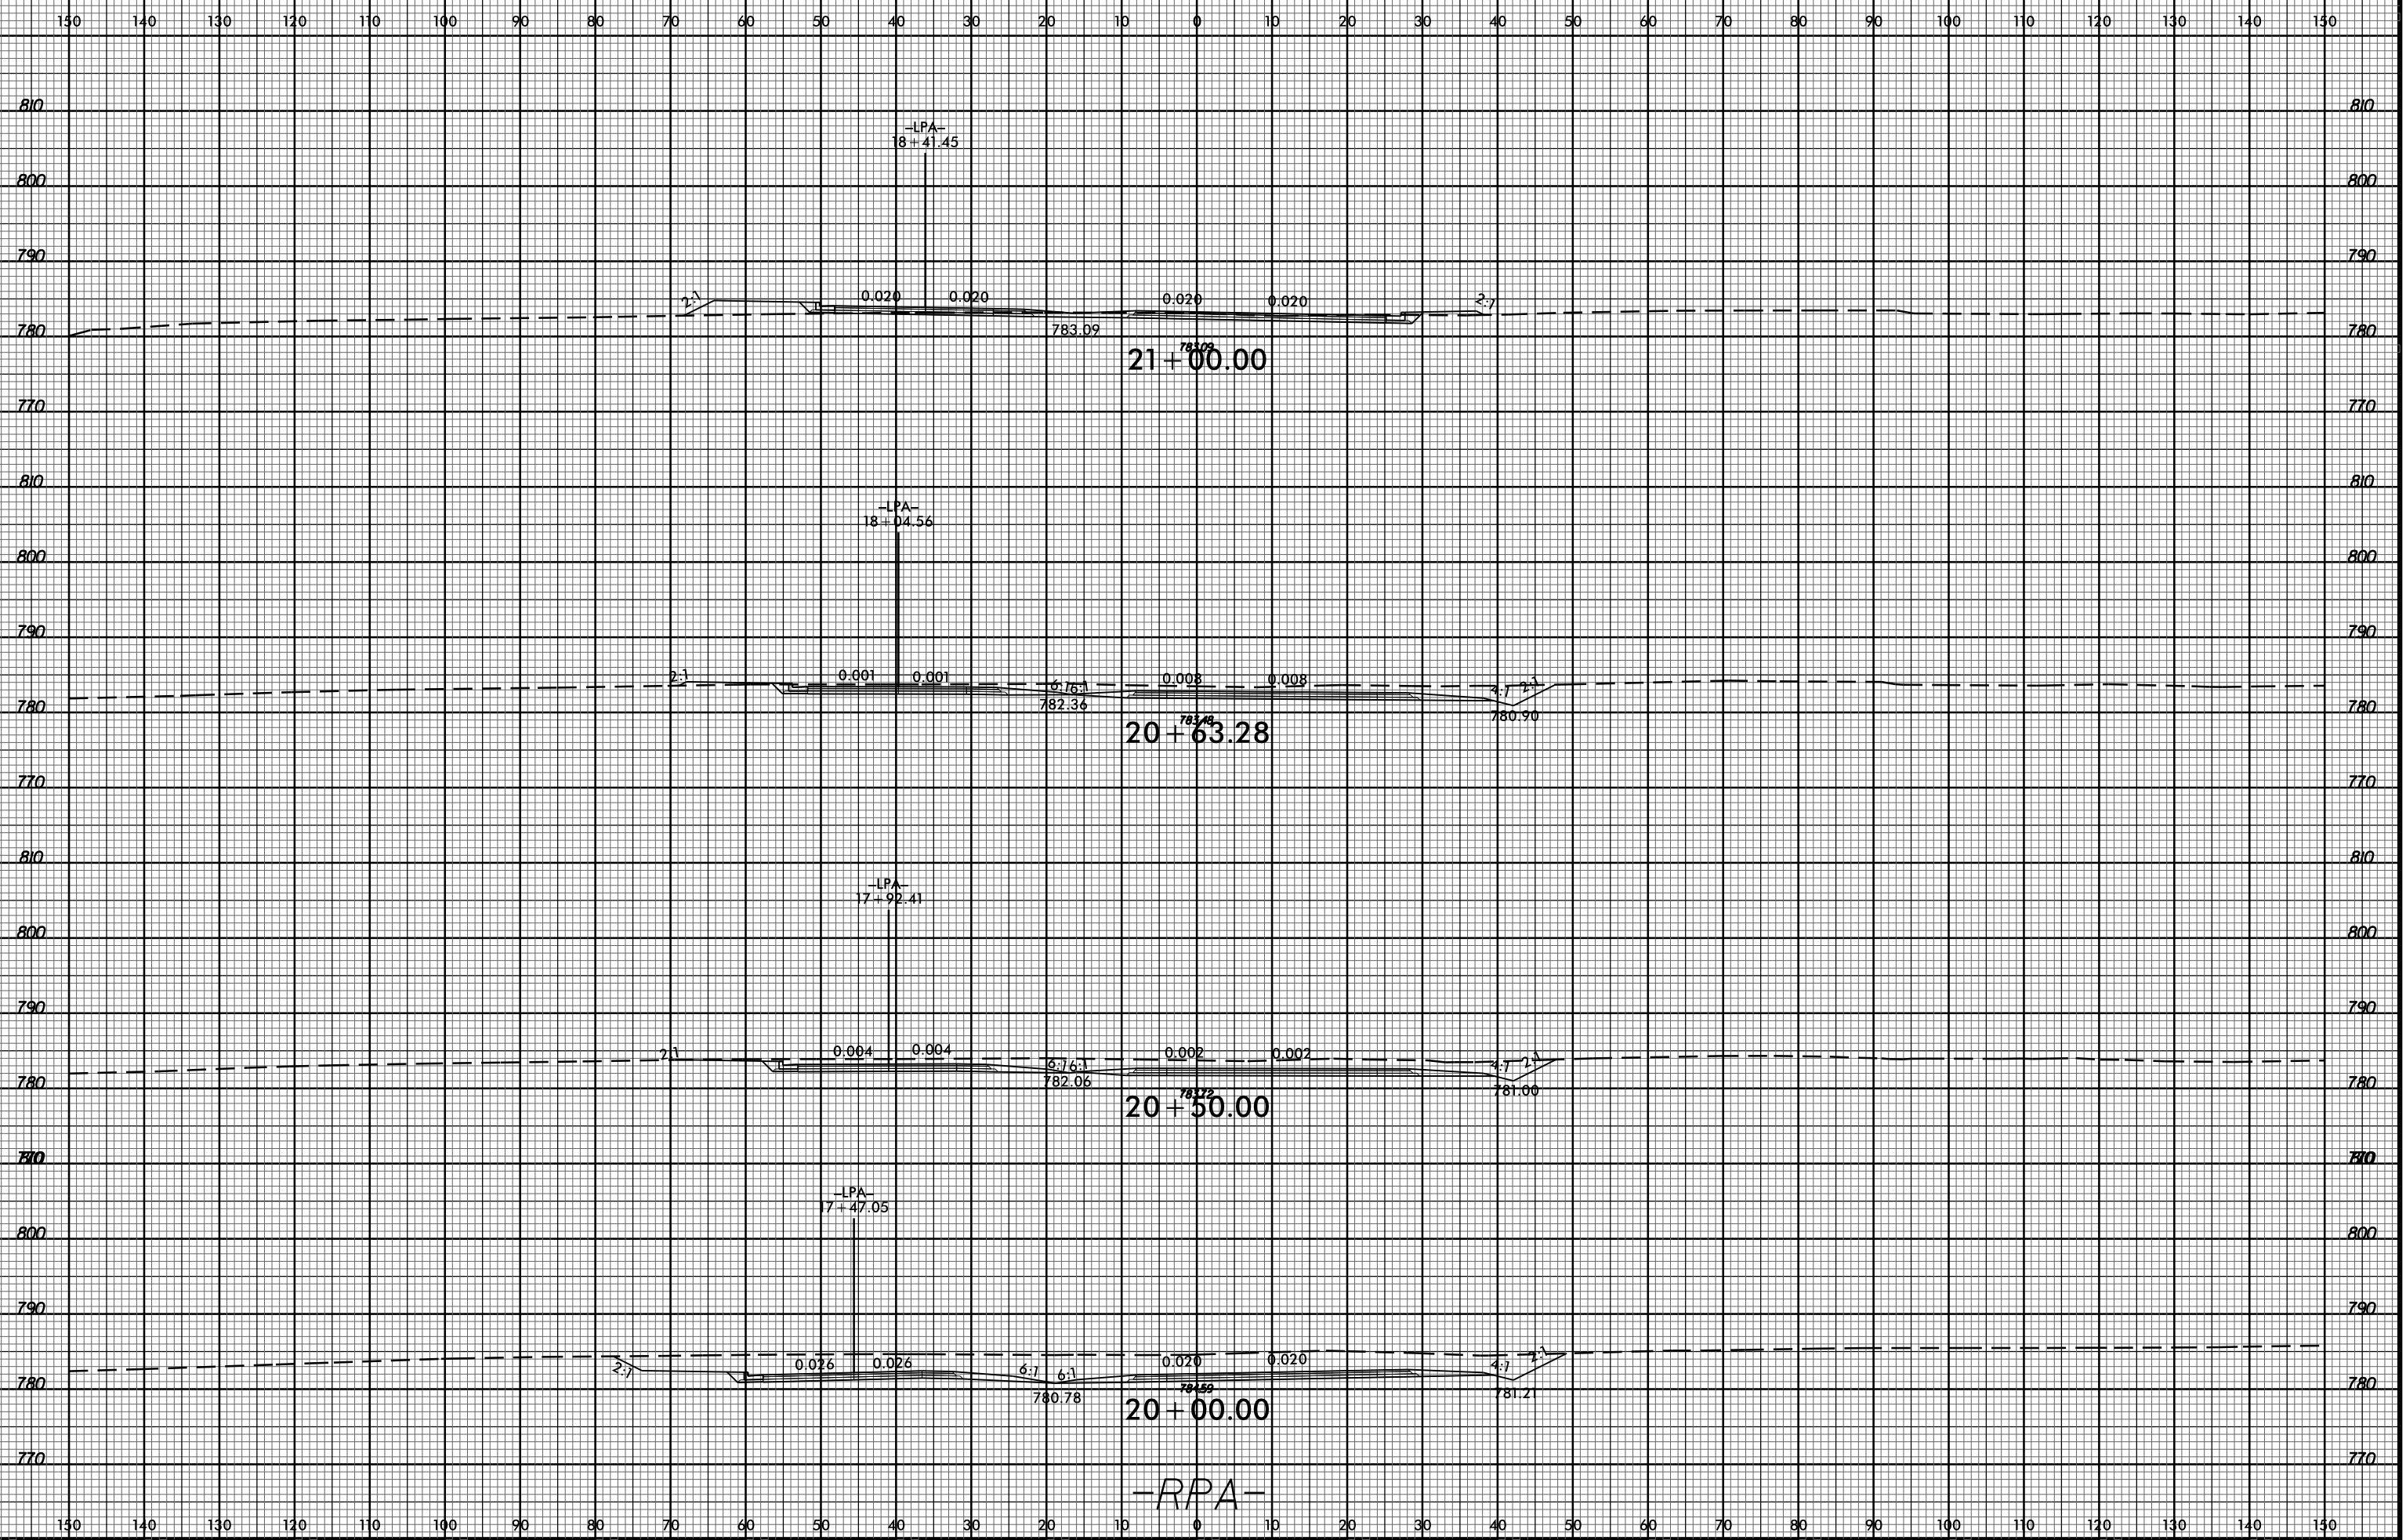

20-AUG-2015 08:46
R:\Roads\CurvedModeling\B3159_Rdy_xpl_rpa.dgn
\$\$\$\$USERNAME\$\$\$\$