

GIRDER LAYOUT


* SEE "INTERMEDIATE STEEL DIAPHRAGMS FOR TYPE III PRESTRESSED CONCRETE GIRDERS" SHEET.

PROJECT NO. B-3159
DAVIDSON COUNTY
 STATION: 13+41.72 -L-

STATE OF NORTH CAROLINA
 DEPARTMENT OF TRANSPORTATION
 RALEIGH

SUPERSTRUCTURE
 GIRDER LAYOUT

REVISIONS						SHEET NO.
NO.	BY:	DATE:	NO.	BY:	DATE:	S-13
1			3			TOTAL SHEETS
2			4			43

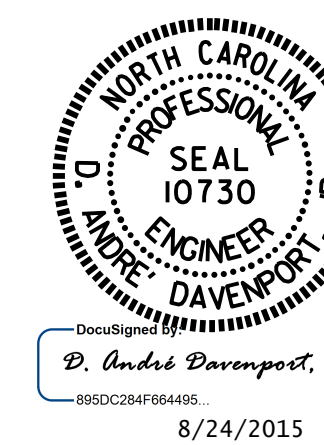

DRAWN BY : K. D. LAYNE DATE : 4-10-14
 CHECKED BY : J. D. HAWK DATE : 2-12-15
 DESIGN ENGINEER OF RECORD: R.L. CHESSON DATE : 6-10-15