



PLAN

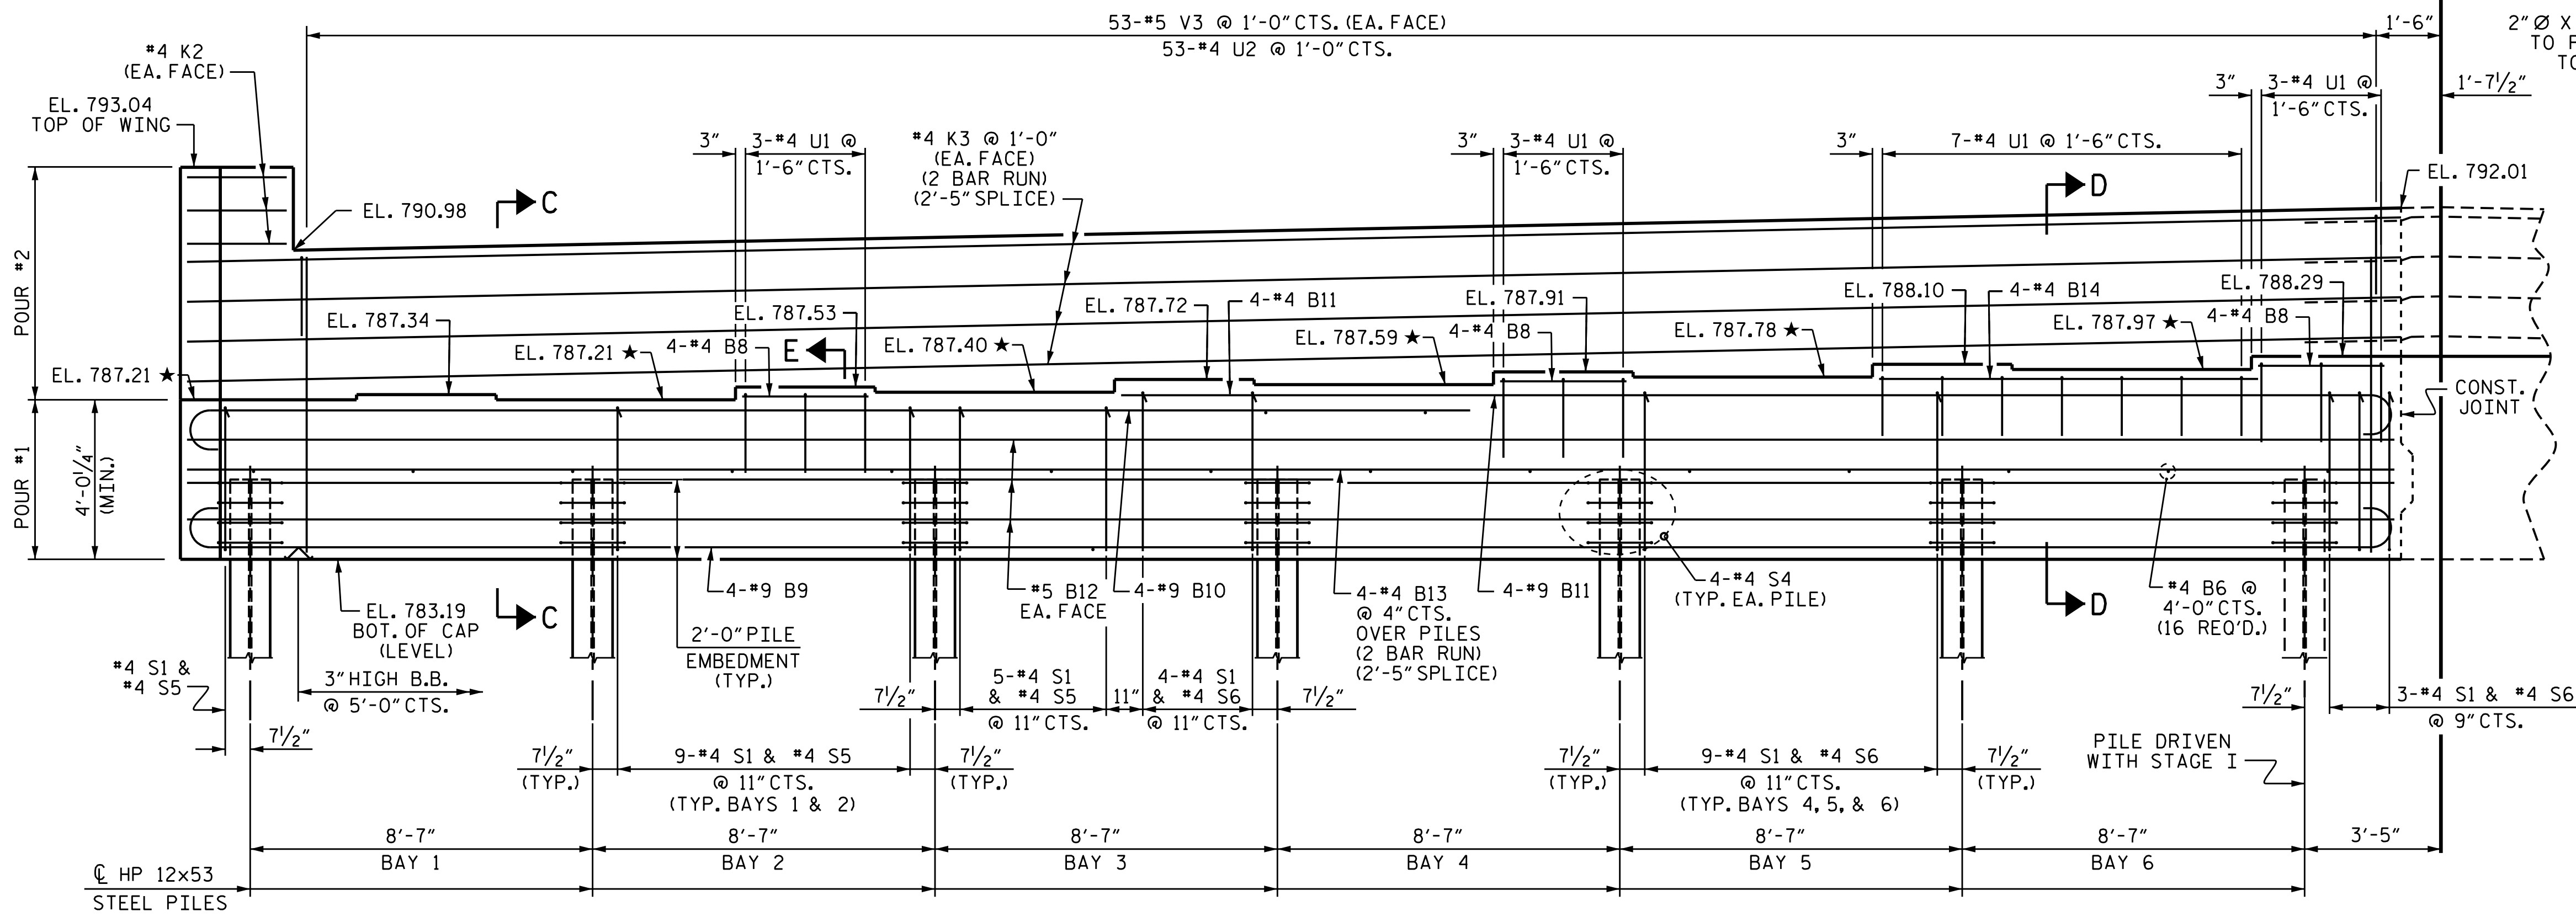


ELEVATION

★ FOR LOCATION OF ELEVATIONS BETWEEN BUILDUPS, SEE SECTIONS ON SHEET 4 OF 4.

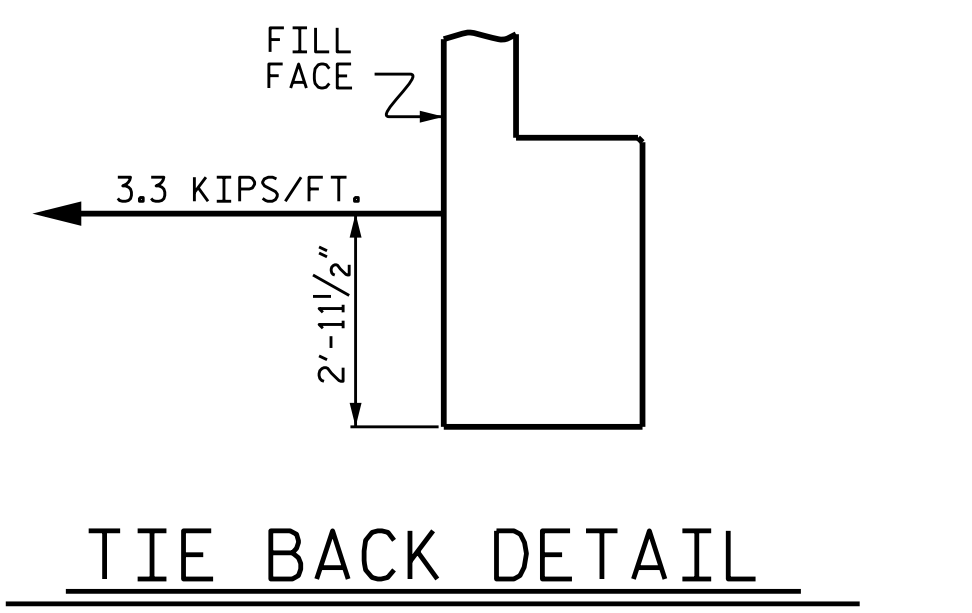

TIE BACK DETAIL

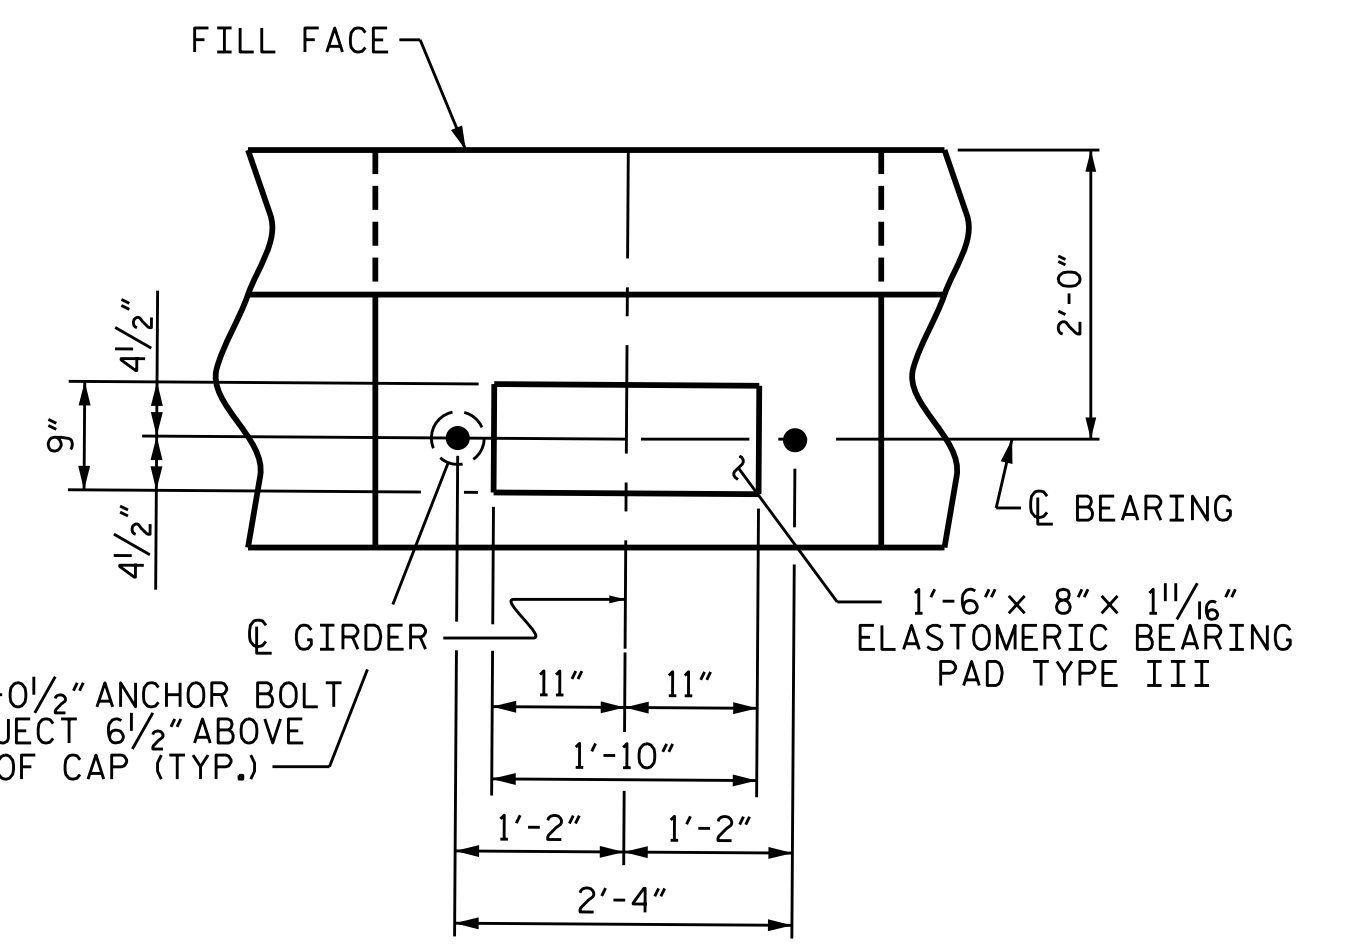


DETAIL "A"
(TYP. EACH GDR.)

PROJECT NO. B-3159
DAVIDSON COUNTY
 STATION: 13+41.72 -L-

SHEET 2 OF 4

STATE OF NORTH CAROLINA
 DEPARTMENT OF TRANSPORTATION
 RALEIGH
 SUBSTRUCTURE
 END BENT 2
 STAGE II

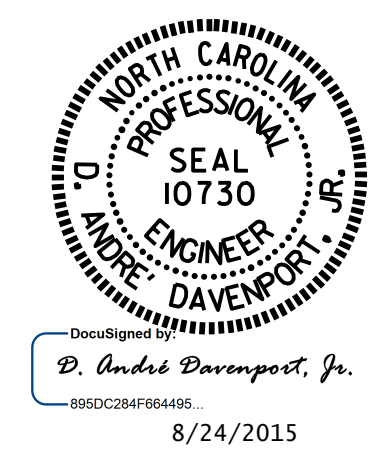

REVISIONS						SHEET NO. S-36
NO.	BY:	DATE:	NO.	BY:	DATE:	
1			3			TOTAL SHEETS 43
2			4			

DRAWN BY : K. D. LAYNE DATE : 5/15/15
 CHECKED BY : H. P. KIM DATE : 5/28/15
 DESIGN ENGINEER OF RECORD: R. L. CHESSON DATE : 6/10/15