




GEOTECHNICAL ENGINEER

ENGINEER

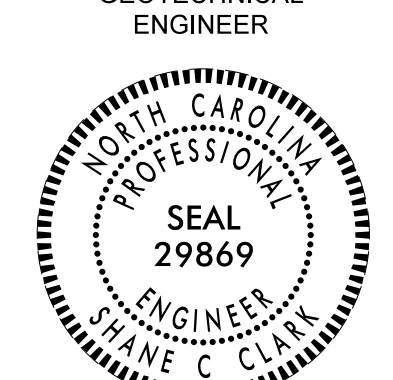

DocuSigned by:
Shane C. Clark 7/9/2015

148E7E709D9284E DATE SIGNATURE DATE

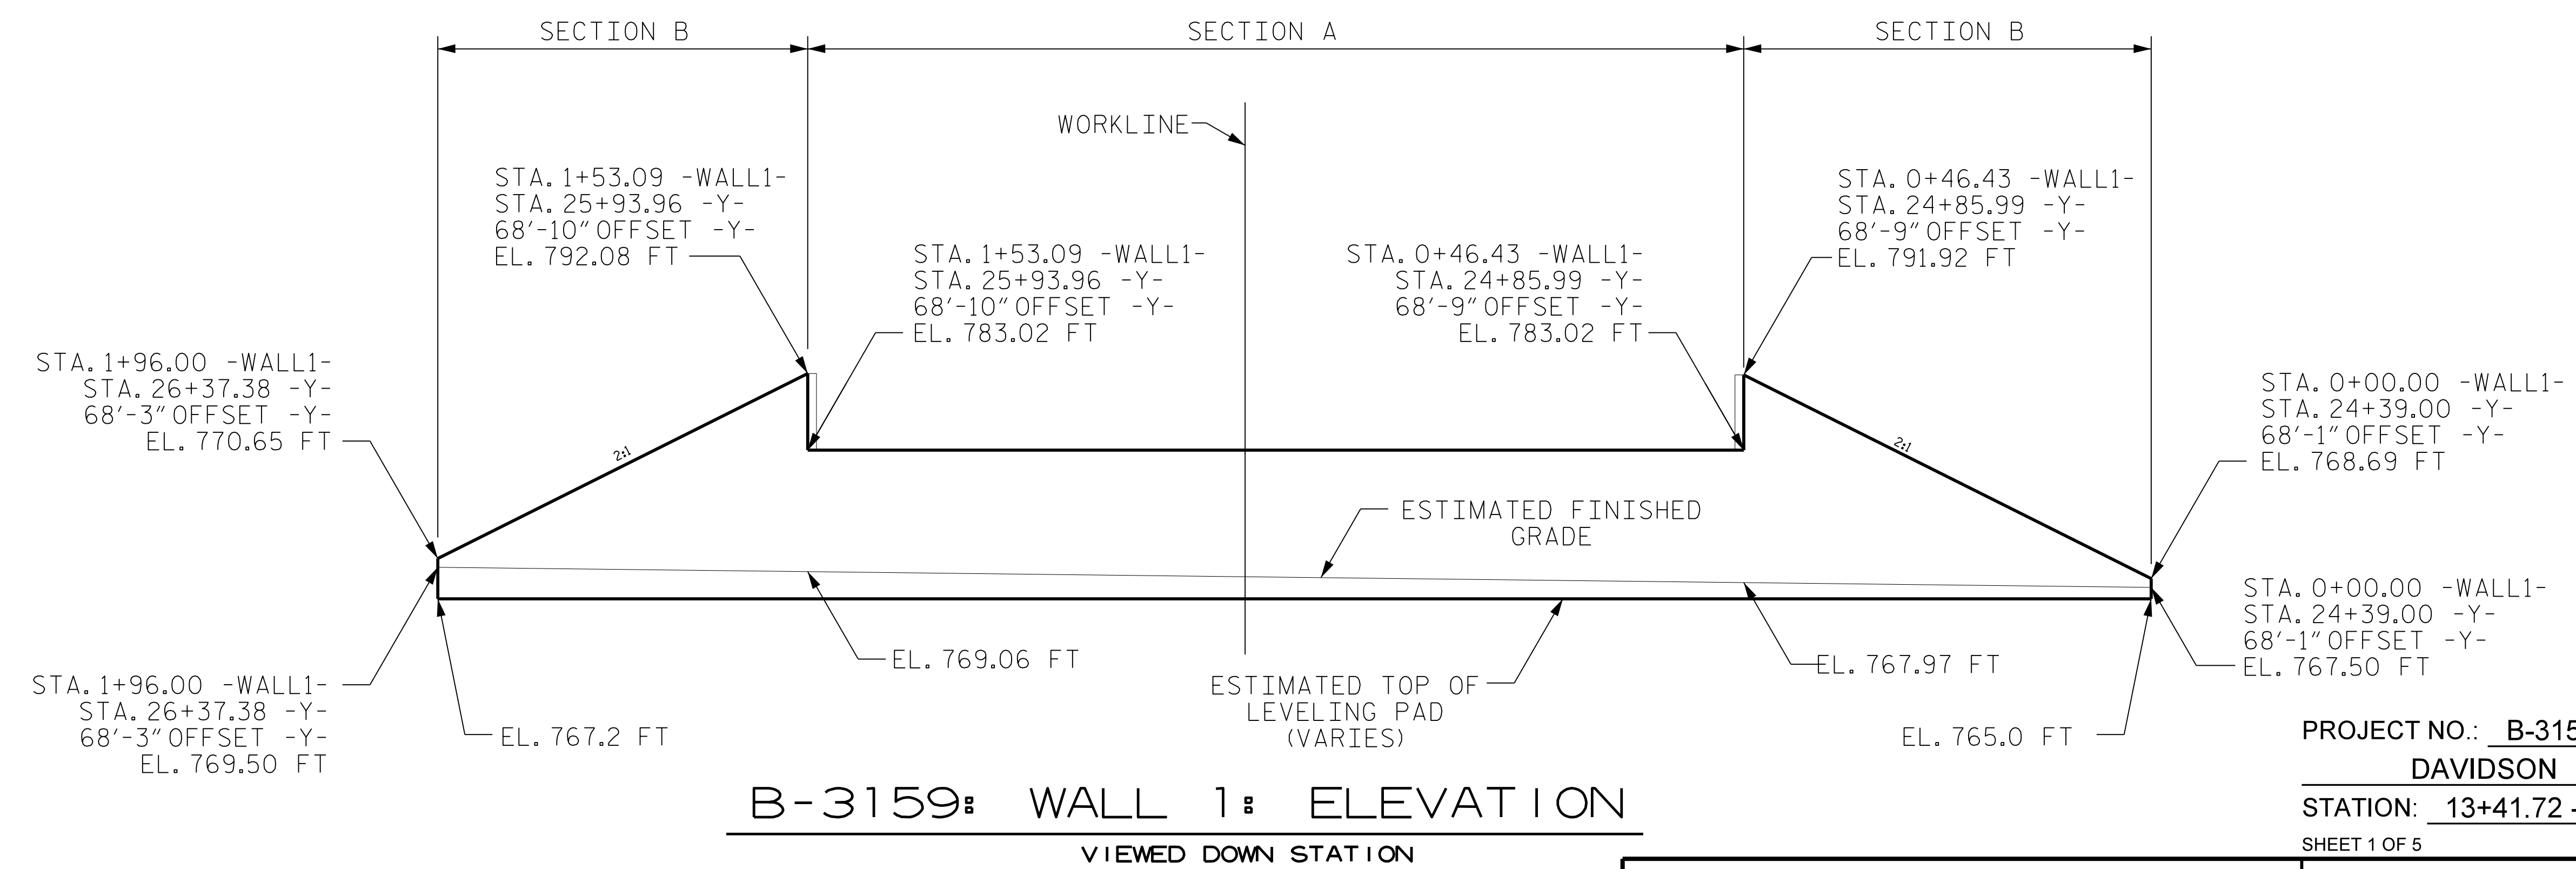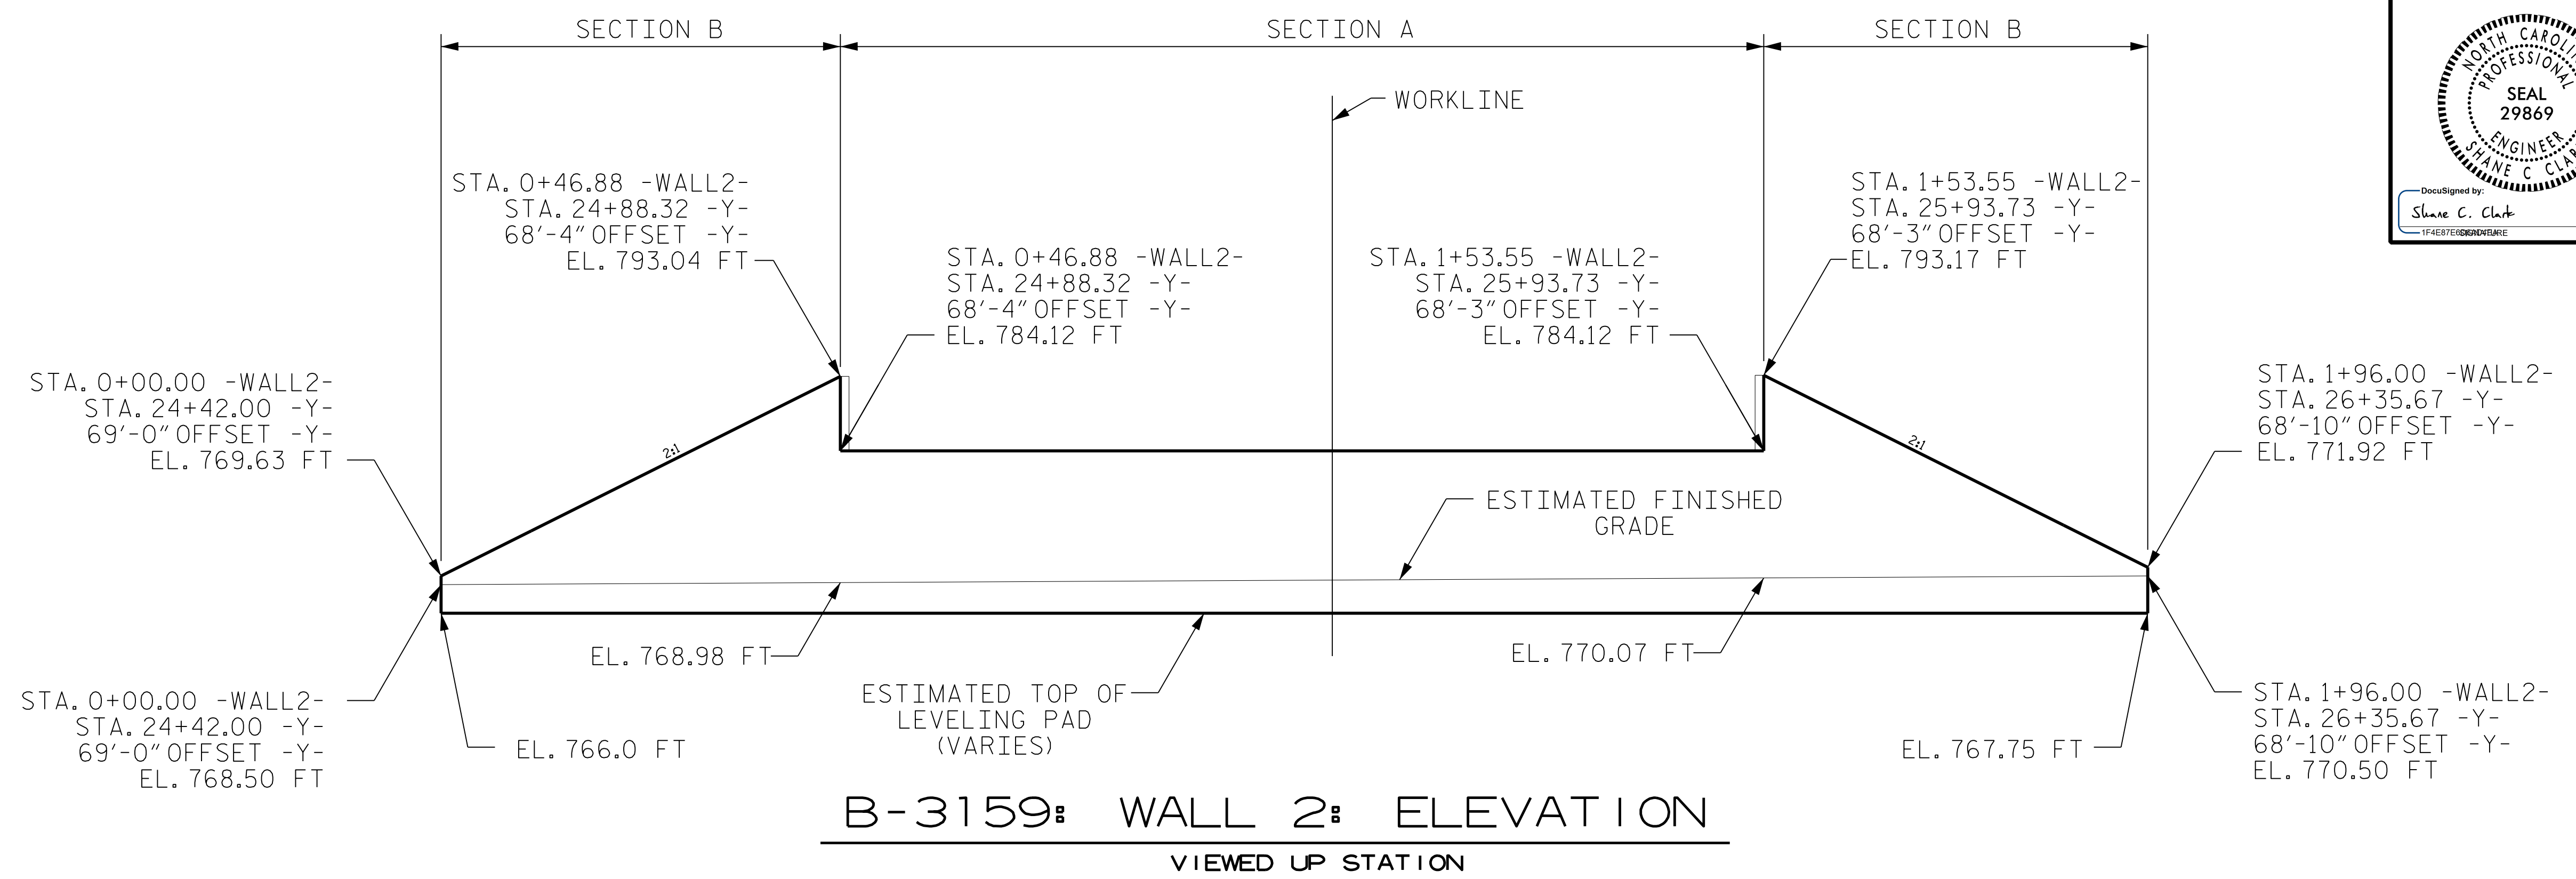


PROJECT NO.: B-3159

DAVIDSON COUNTY

STATION: 13+41.72 -L- 25+44.00 -Y-

SHEET 1 OF 5

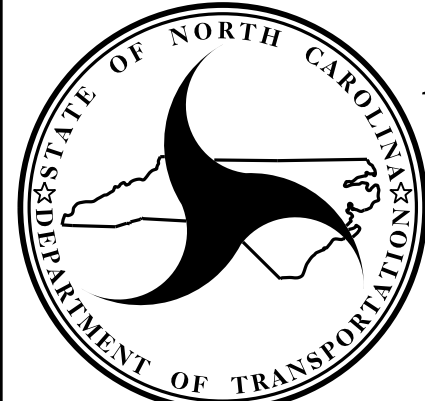

NORTH CAROLINA
DEPARTMENT OF TRANSPORTATION
DIVISION OF HIGHWAYS

GEOTECHNICAL
ENGINEERING UNIT

MSE
RETAINING WALL

REVISIONS						SHEET NO.
NO.	BY	DATE	NO.	BY	DATE	
1			3			W-1
2			4			

PREPARED BY: EJS DATE: 7/15

REVIEWED BY: SCC DATE: 7/15