

ENGINEER


GEOTECHNICAL ENGINEER

NORTH CAROLINA PROFESSIONAL ENGINEER SEAL 29869

Shane C. Clark

7/9/2015

SIGNATURE DATE

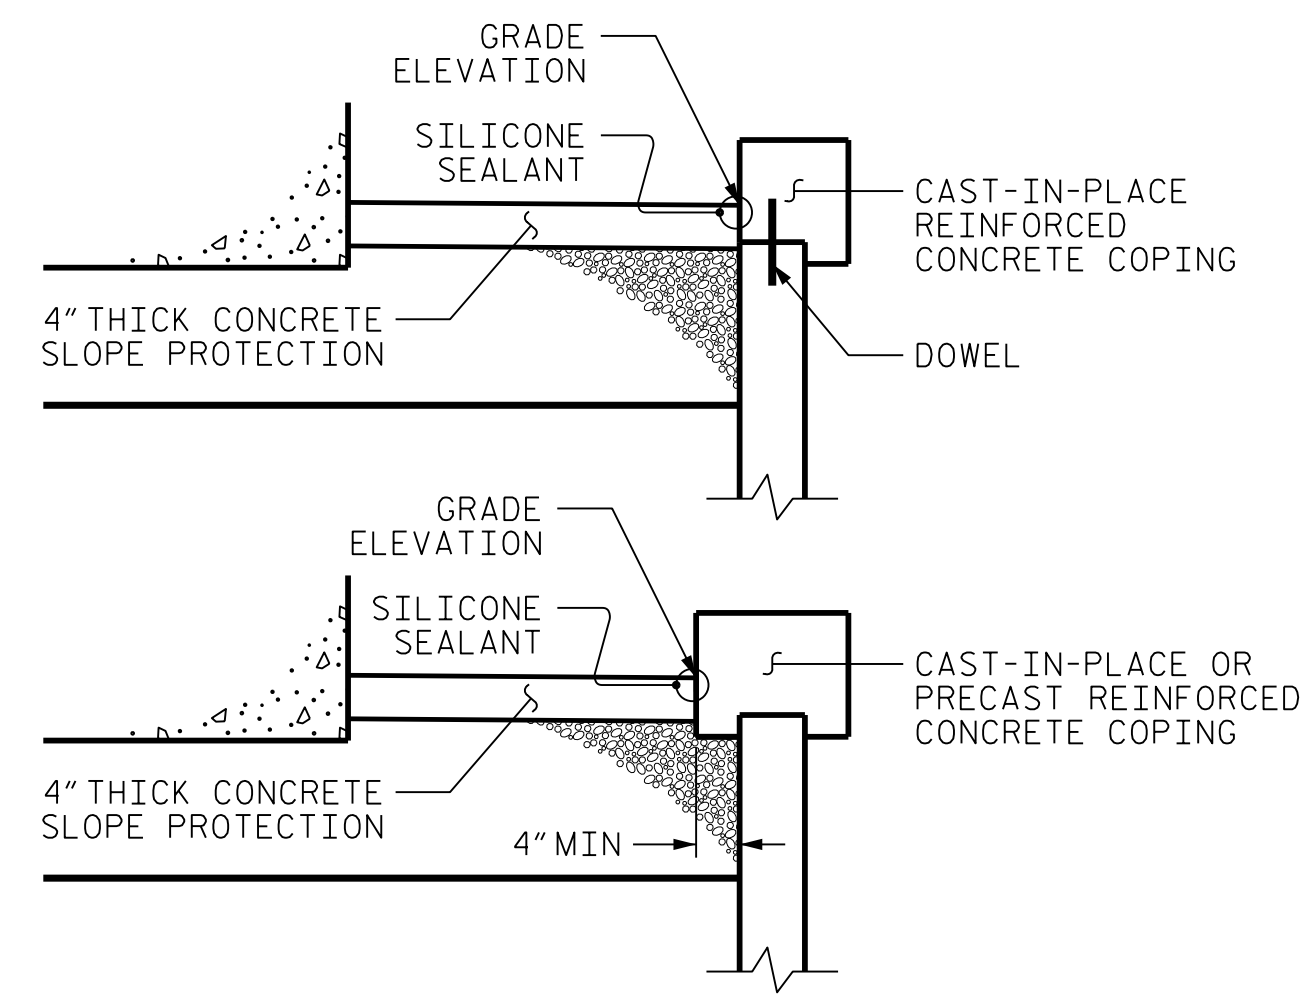

COPING DETAILS

AT THE CONTRACTOR'S OPTION, CONNECT COPING TO PANELS WITH DOWELS OR EXTEND COPING DOWN BACK OF PANELS.

SECTION A - MSE ABUTMENT WALL WITH PRECAST PANELS - TYPICAL SECTION

*SEE ROADWAY PLANS FOR FINISHED GRADE DETAILS.
 **SEE MSE RETAINING WALLS PROVISION FOR EMBEDMENT AND REINFORCEMENT LENGTH REQUIREMENTS.

PROJECT NO.: B-3159
DAVIDSON COUNTY
 STATION: 13+41.72 -L- 25+44.00 -Y-
 SHEET 4 OF 5

PREPARED BY: EJS	DATE: 7/15
REVIEWED BY: SCC	DATE: 7/15

NORTH CAROLINA
 DEPARTMENT OF TRANSPORTATION
 DIVISION OF HIGHWAYS

GEOTECHNICAL
 ENGINEERING UNIT

MSE RETAINING WALL					
REVISIONS					
NO.	BY	DATE	NO.	BY	DATE
1			3		
2			4		

SHEET NO. W-4