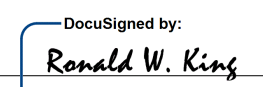

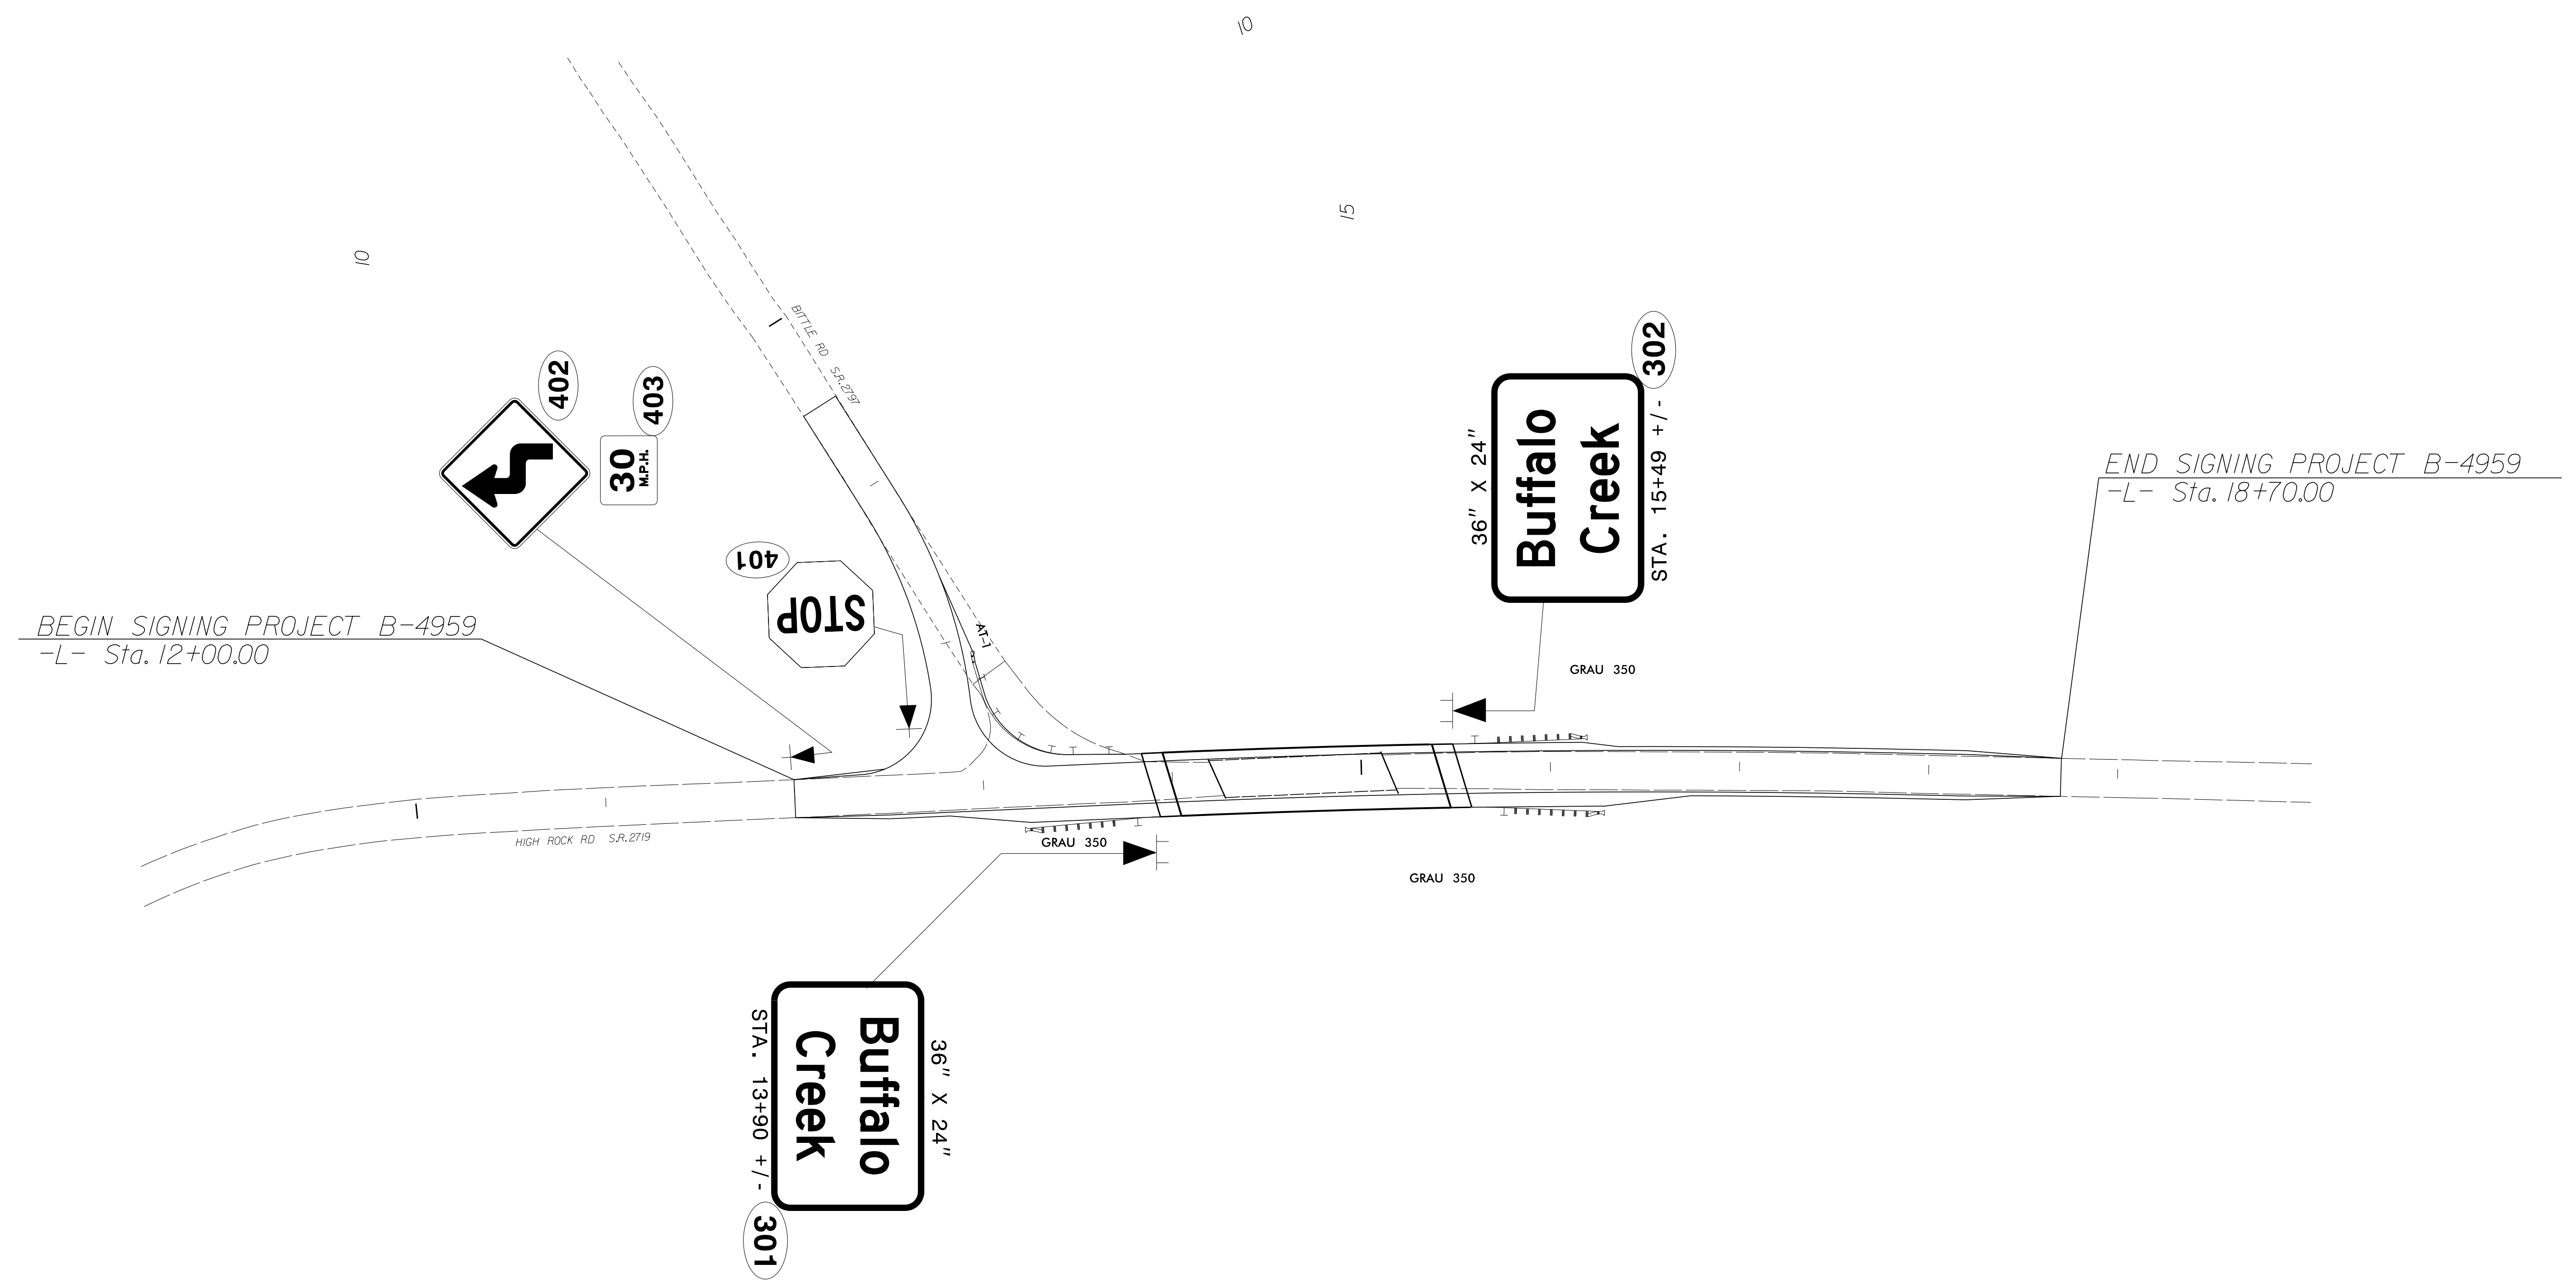
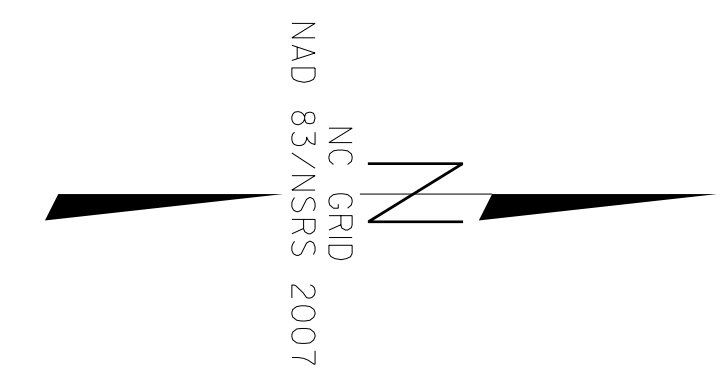


PROJECT REFERENCE NO. B-4959	SHEET NO. SIGN-2
APPROVED:  06657A9677CAD...	
DATE: 7/1/2015	
SEAL	
	



6/30/2015
 P:\Projects-B\B4959-Traffic\Signing\CADD\Signing Layout Plans\B4959Signing.dgn
 Insertions

SIGN DETAIL SHEET