


## LOGICAL I/O PROCESSOR PROGRAMMING DETAIL TO PRODUCE SPECIAL FYA-PPLT SIGNAL SEQUENCE

(program controller as shown below)

- FROM MAIN MENU PRESS '2' (PHASE CONTROL), THEN '1' (PHASE CONTROL FUNCTIONS). SCROLL TO THE BOTTOM OF THE MENU AND ENABLE ACT LOGIC COMMANDS 1, 2 AND 3.
- FROM MAIN MENU PRESS '6' (OUTPUTS), THEN '3' (LOGICAL I/O PROCESSOR).

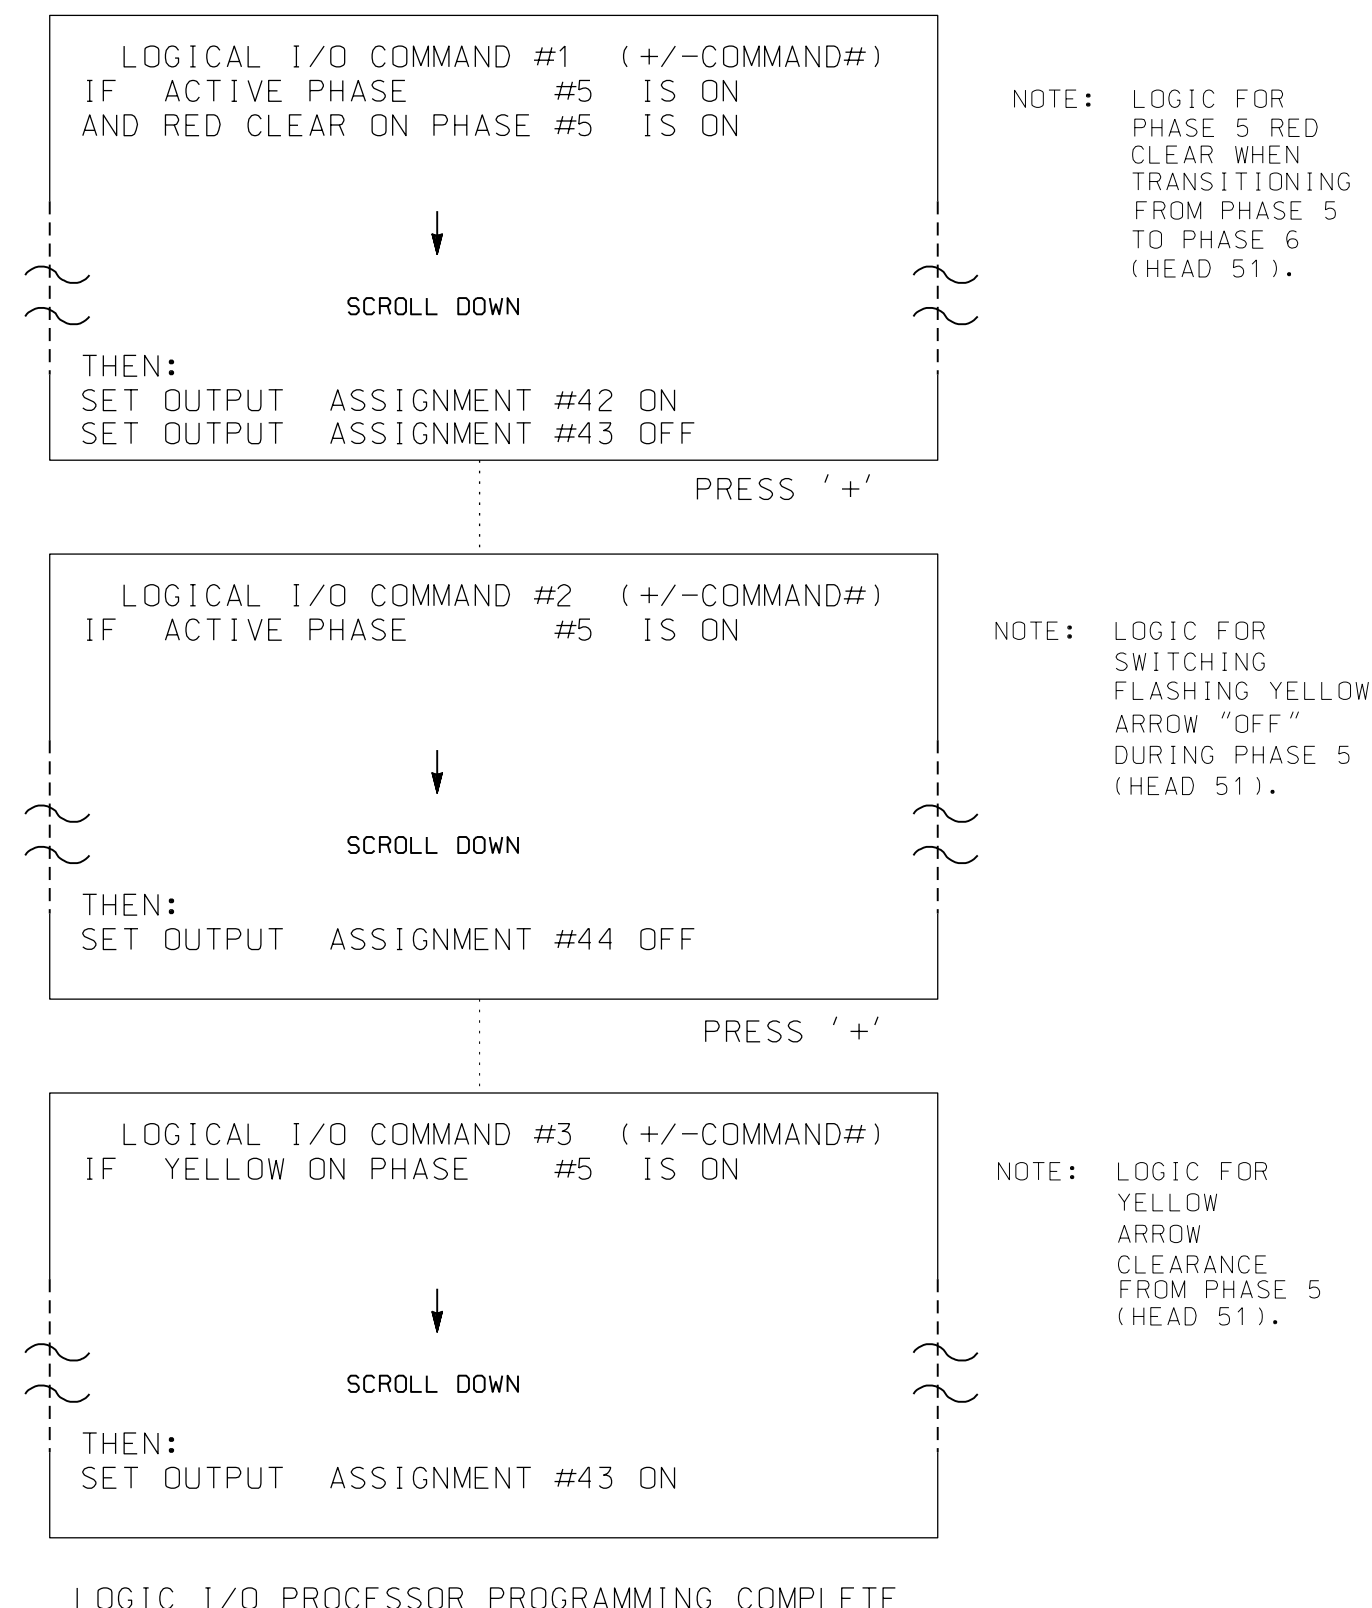


### OUTPUT REFERENCE SCHEDULE

OUTPUT 42 = Overlap C Red  
OUTPUT 43 = Overlap C Yellow  
OUTPUT 44 = Overlap C Green

## OVERLAP PROGRAMMING DETAIL

(program controller as shown below)

FROM MAIN MENU PRESS '8' (OVERLAPS), THEN '1' (VEHICLE OVERLAP SETTINGS).

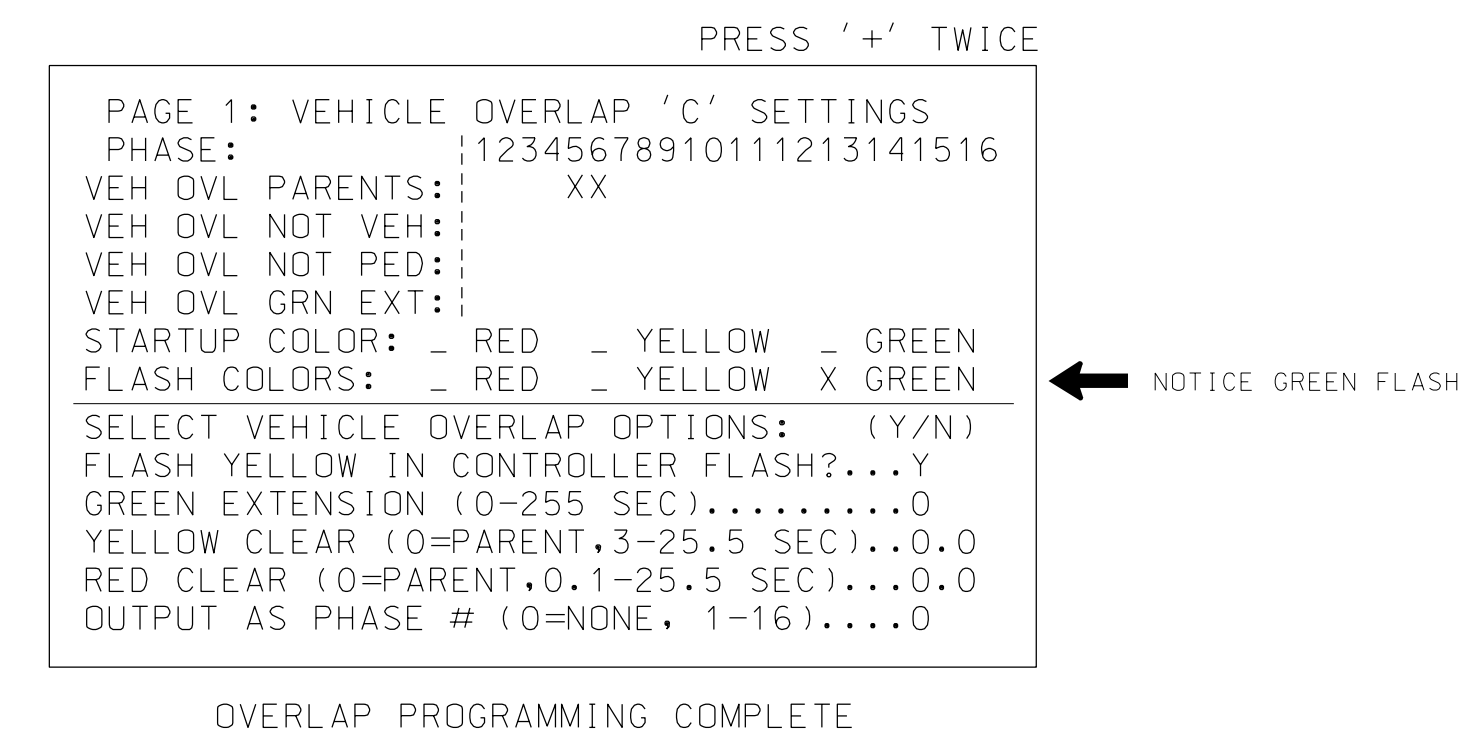

THIS ELECTRICAL DETAIL IS FOR  
THE SIGNAL DESIGN: HP0819  
DESIGNED: April 2014  
SEALED: June 5, 2015  
REVISED:

05-JUN-2015 15:54  
D:\Transportation\Projects\Curr\10003777 - High Point Stg Sys\Signal\Design\Package 1\Wiring\0819E.dgn  
WLEZ054 AT 0259140

ELECTRICAL DETAIL SHEET 2 OF 2

ELECTRICAL AND PROGRAMMING DETAILS FOR:   NORTH CAROLINA INTERNATIONAL CITY  Department of Transportation 211 S. Hamilton Street High Point, NC 27260	<h3 style="margin: 0;">Johnson Street at E. Parris Avenue</h3> <p style="font-size: x-small;">Division 07      Guilford County      High Point</p> <table style="width: 100%; font-size: x-small;"> <tr> <td>PLAN DATE: April 2014</td> <td>REVIEWED BY: LM Moon</td> </tr> <tr> <td>PREPARED BY: AM Encarnacion</td> <td>REVIEWED BY: MB Toth</td> </tr> </table>	PLAN DATE: April 2014	REVIEWED BY: LM Moon	PREPARED BY: AM Encarnacion	REVIEWED BY: MB Toth	SEAL  ENGINEER MELISSA B. TOTH	DocuSigned by:  DATE: 6/5/2015 SIG. INVENTORY NO. HP0819
PLAN DATE: April 2014	REVIEWED BY: LM Moon						
PREPARED BY: AM Encarnacion	REVIEWED BY: MB Toth						
REVISIONS      INIT.      DATE							

ATKINS

1616 EAST MILLBROOK ROAD, SUITE 310  
RALEIGH, NORTH CAROLINA 27609  
(919) 876-6888      NCBEES #F-0326