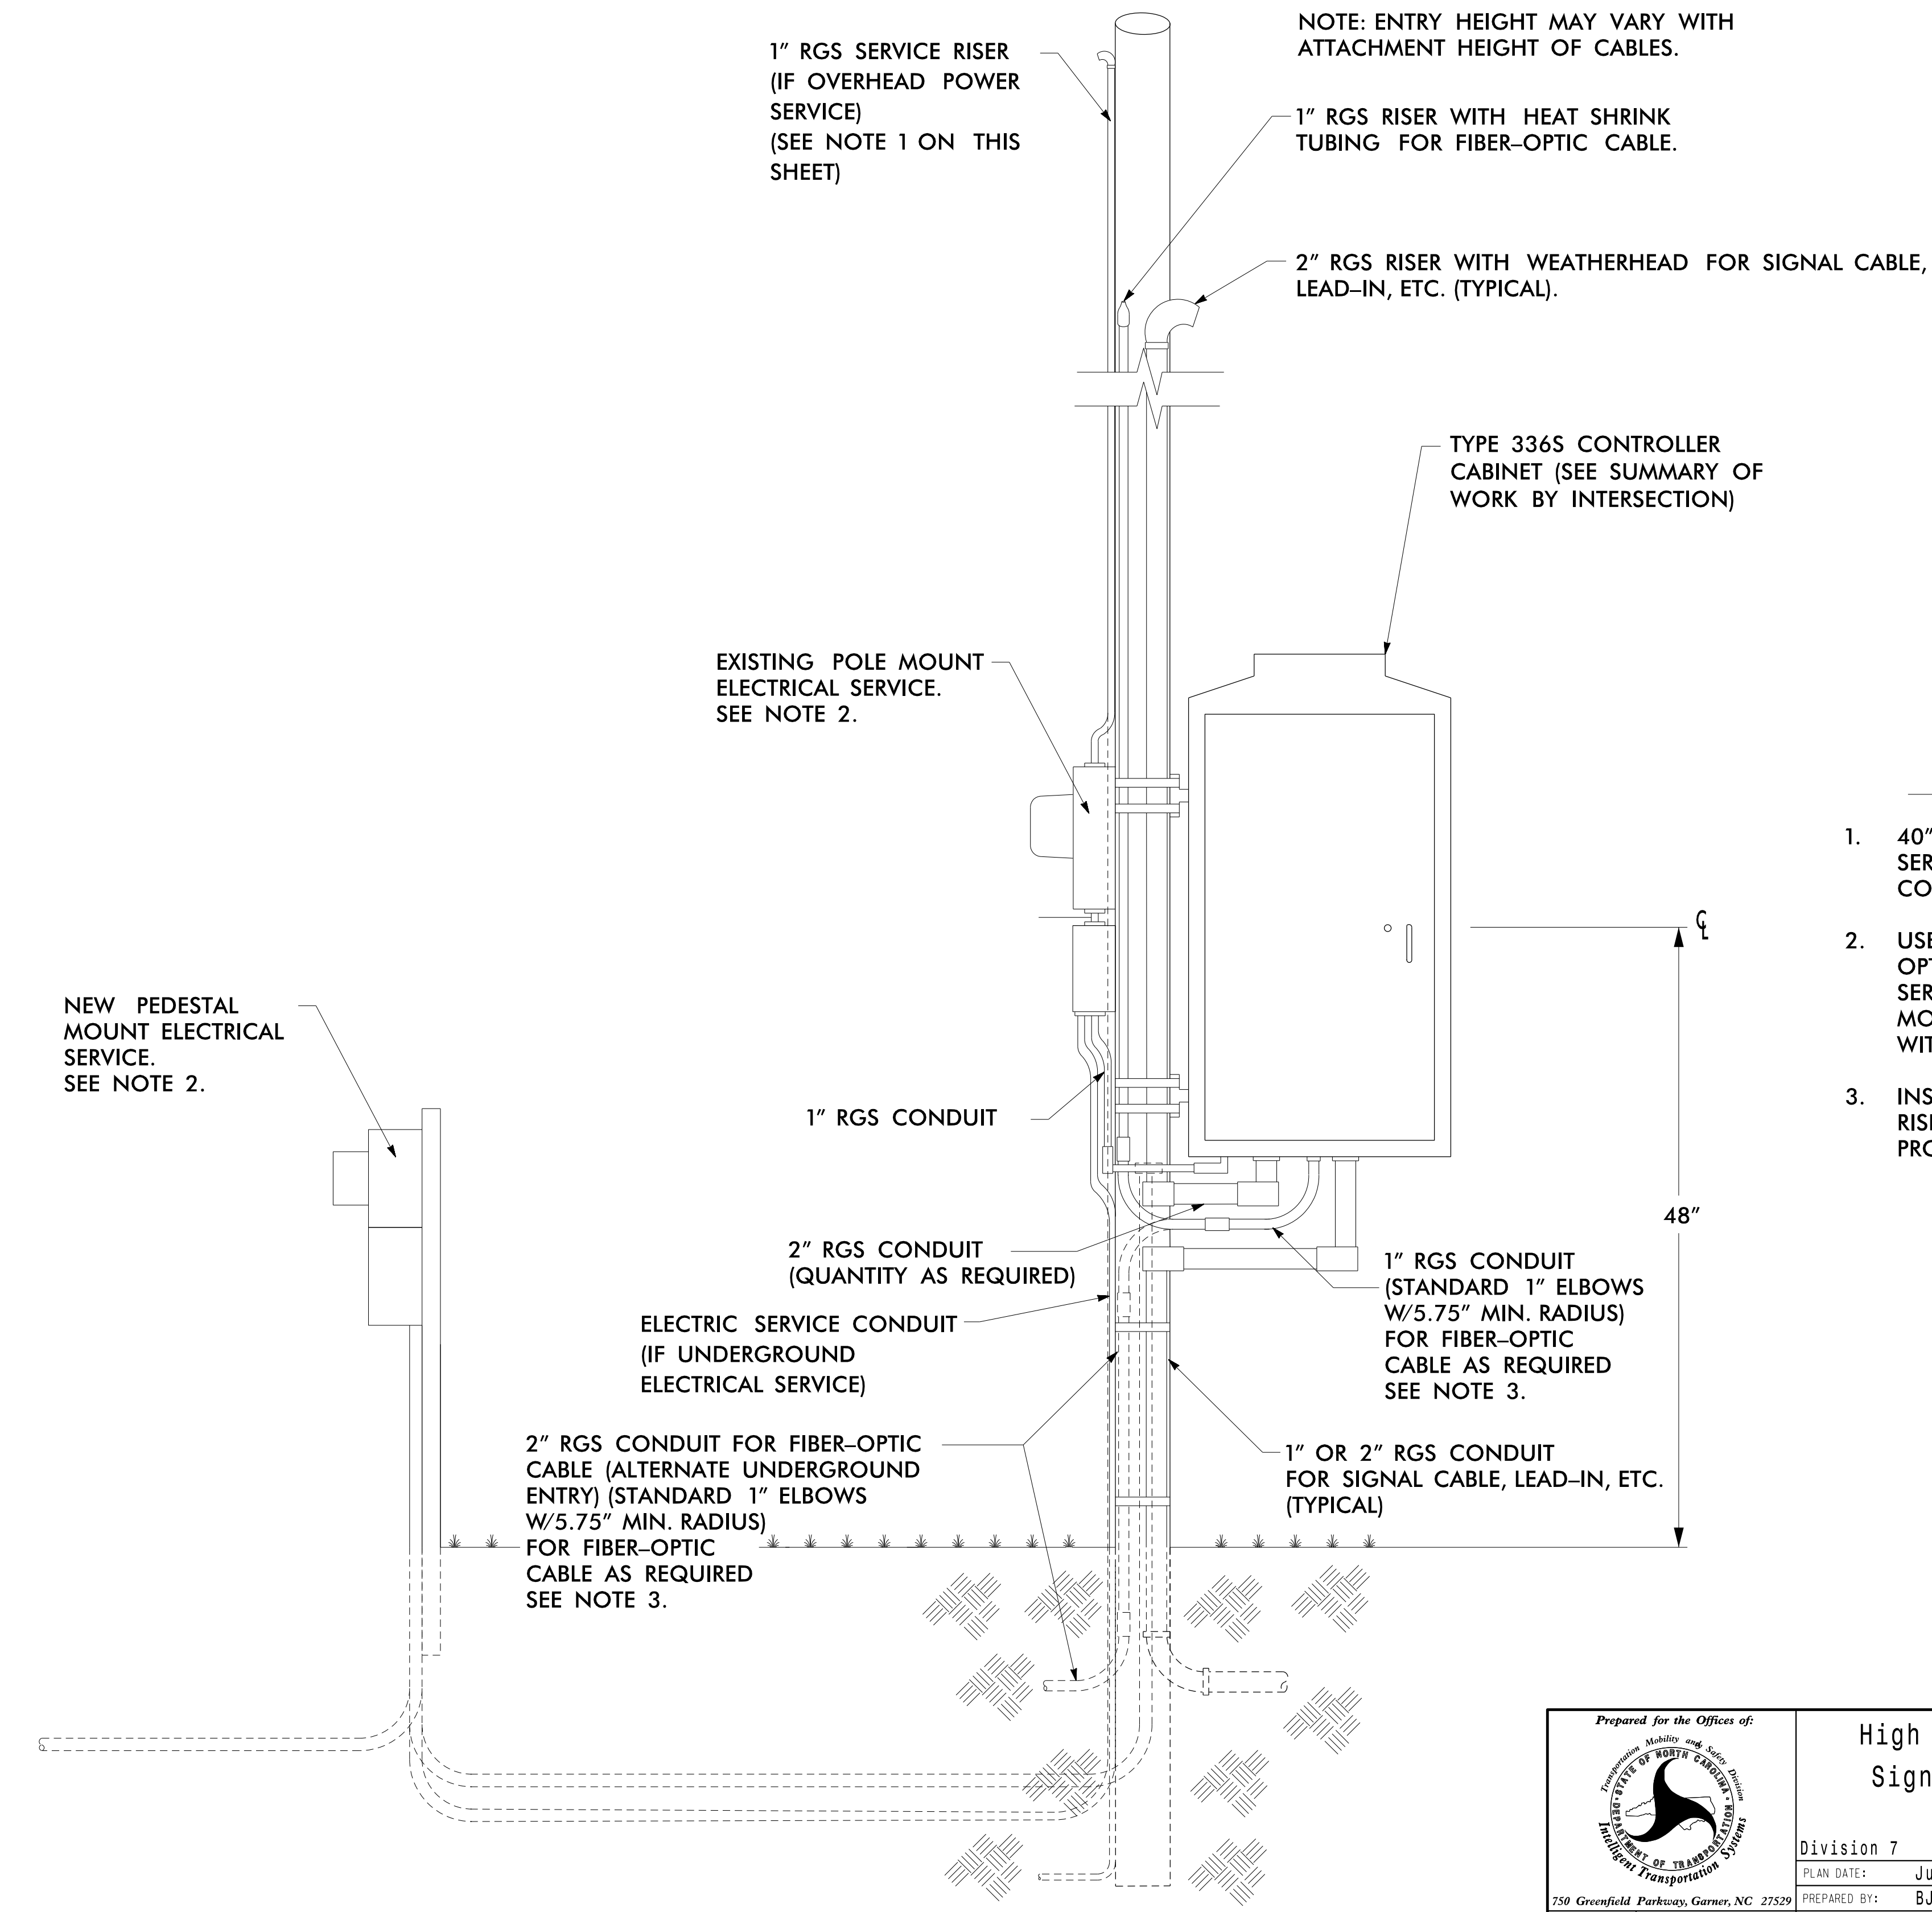


POLE-MOUNTED SIGNAL CABINET DETAIL

WOOD POLE

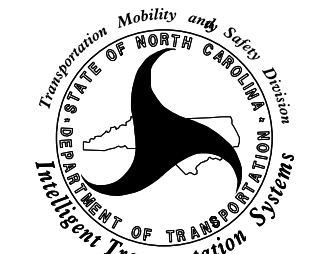

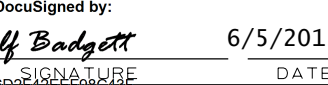


NOTES

- 40" SHALL BE MAINTAINED BETWEEN POWER SERVICE RISER WEATHERHEAD AND COMMUNICATIONS.
- USE PEDESTAL MOUNT METER/DISCONNECT OPTION AT LOCATIONS WHERE NEW POWER SERVICE IS PROVIDED. USE EXISTING POLE MOUNTED METER/DISCONNECT AT LOCATIONS WITH EXISTING POWER SERVICE.
- INSTALL ONE WEEPHOLE IN EACH ELBOW OF 1" RISER FOR SMFO CABLE. (SEE SPECIAL PROVISIONS FOR SPECIAL REQUIREMENTS).

04-JUN-2015 16:49
 T:\Production\ITS\NC\DOT\100037777 - High Point Sig Sys\Special Detail\ITS-5.04.dgn
 SLOC3653 AT LUS291201

ATKINS 1616 EAST MILLBROOK ROAD, SUITE 310
 RALEIGH, NORTH CAROLINA 27609
 (919) 876-6888 NCBEES #F-0326

Prepared for the Offices of:  750 Greenfield Parkway, Garner, NC 27529	High Point Signal System Signal Cabinet Detail, Pole-Mounted		SEAL  HENRY ALFRED BADGETT PROFESSIONAL ENGINEER License No. 019962
	Division 7 Guilford County High Point	PLAN DATE: June 2015 REVIEWED BY: HA Badgett PREPARED BY: BJ Slocum REVIEWED BY: SG Haynie	
SCALE NTS	REVISIONS	INIT. DATE	DocuSigned by:  6/5/2015 DATE CADD Filename: ITS-5.04.dgn