


ELECTRICAL SCHEMATIC

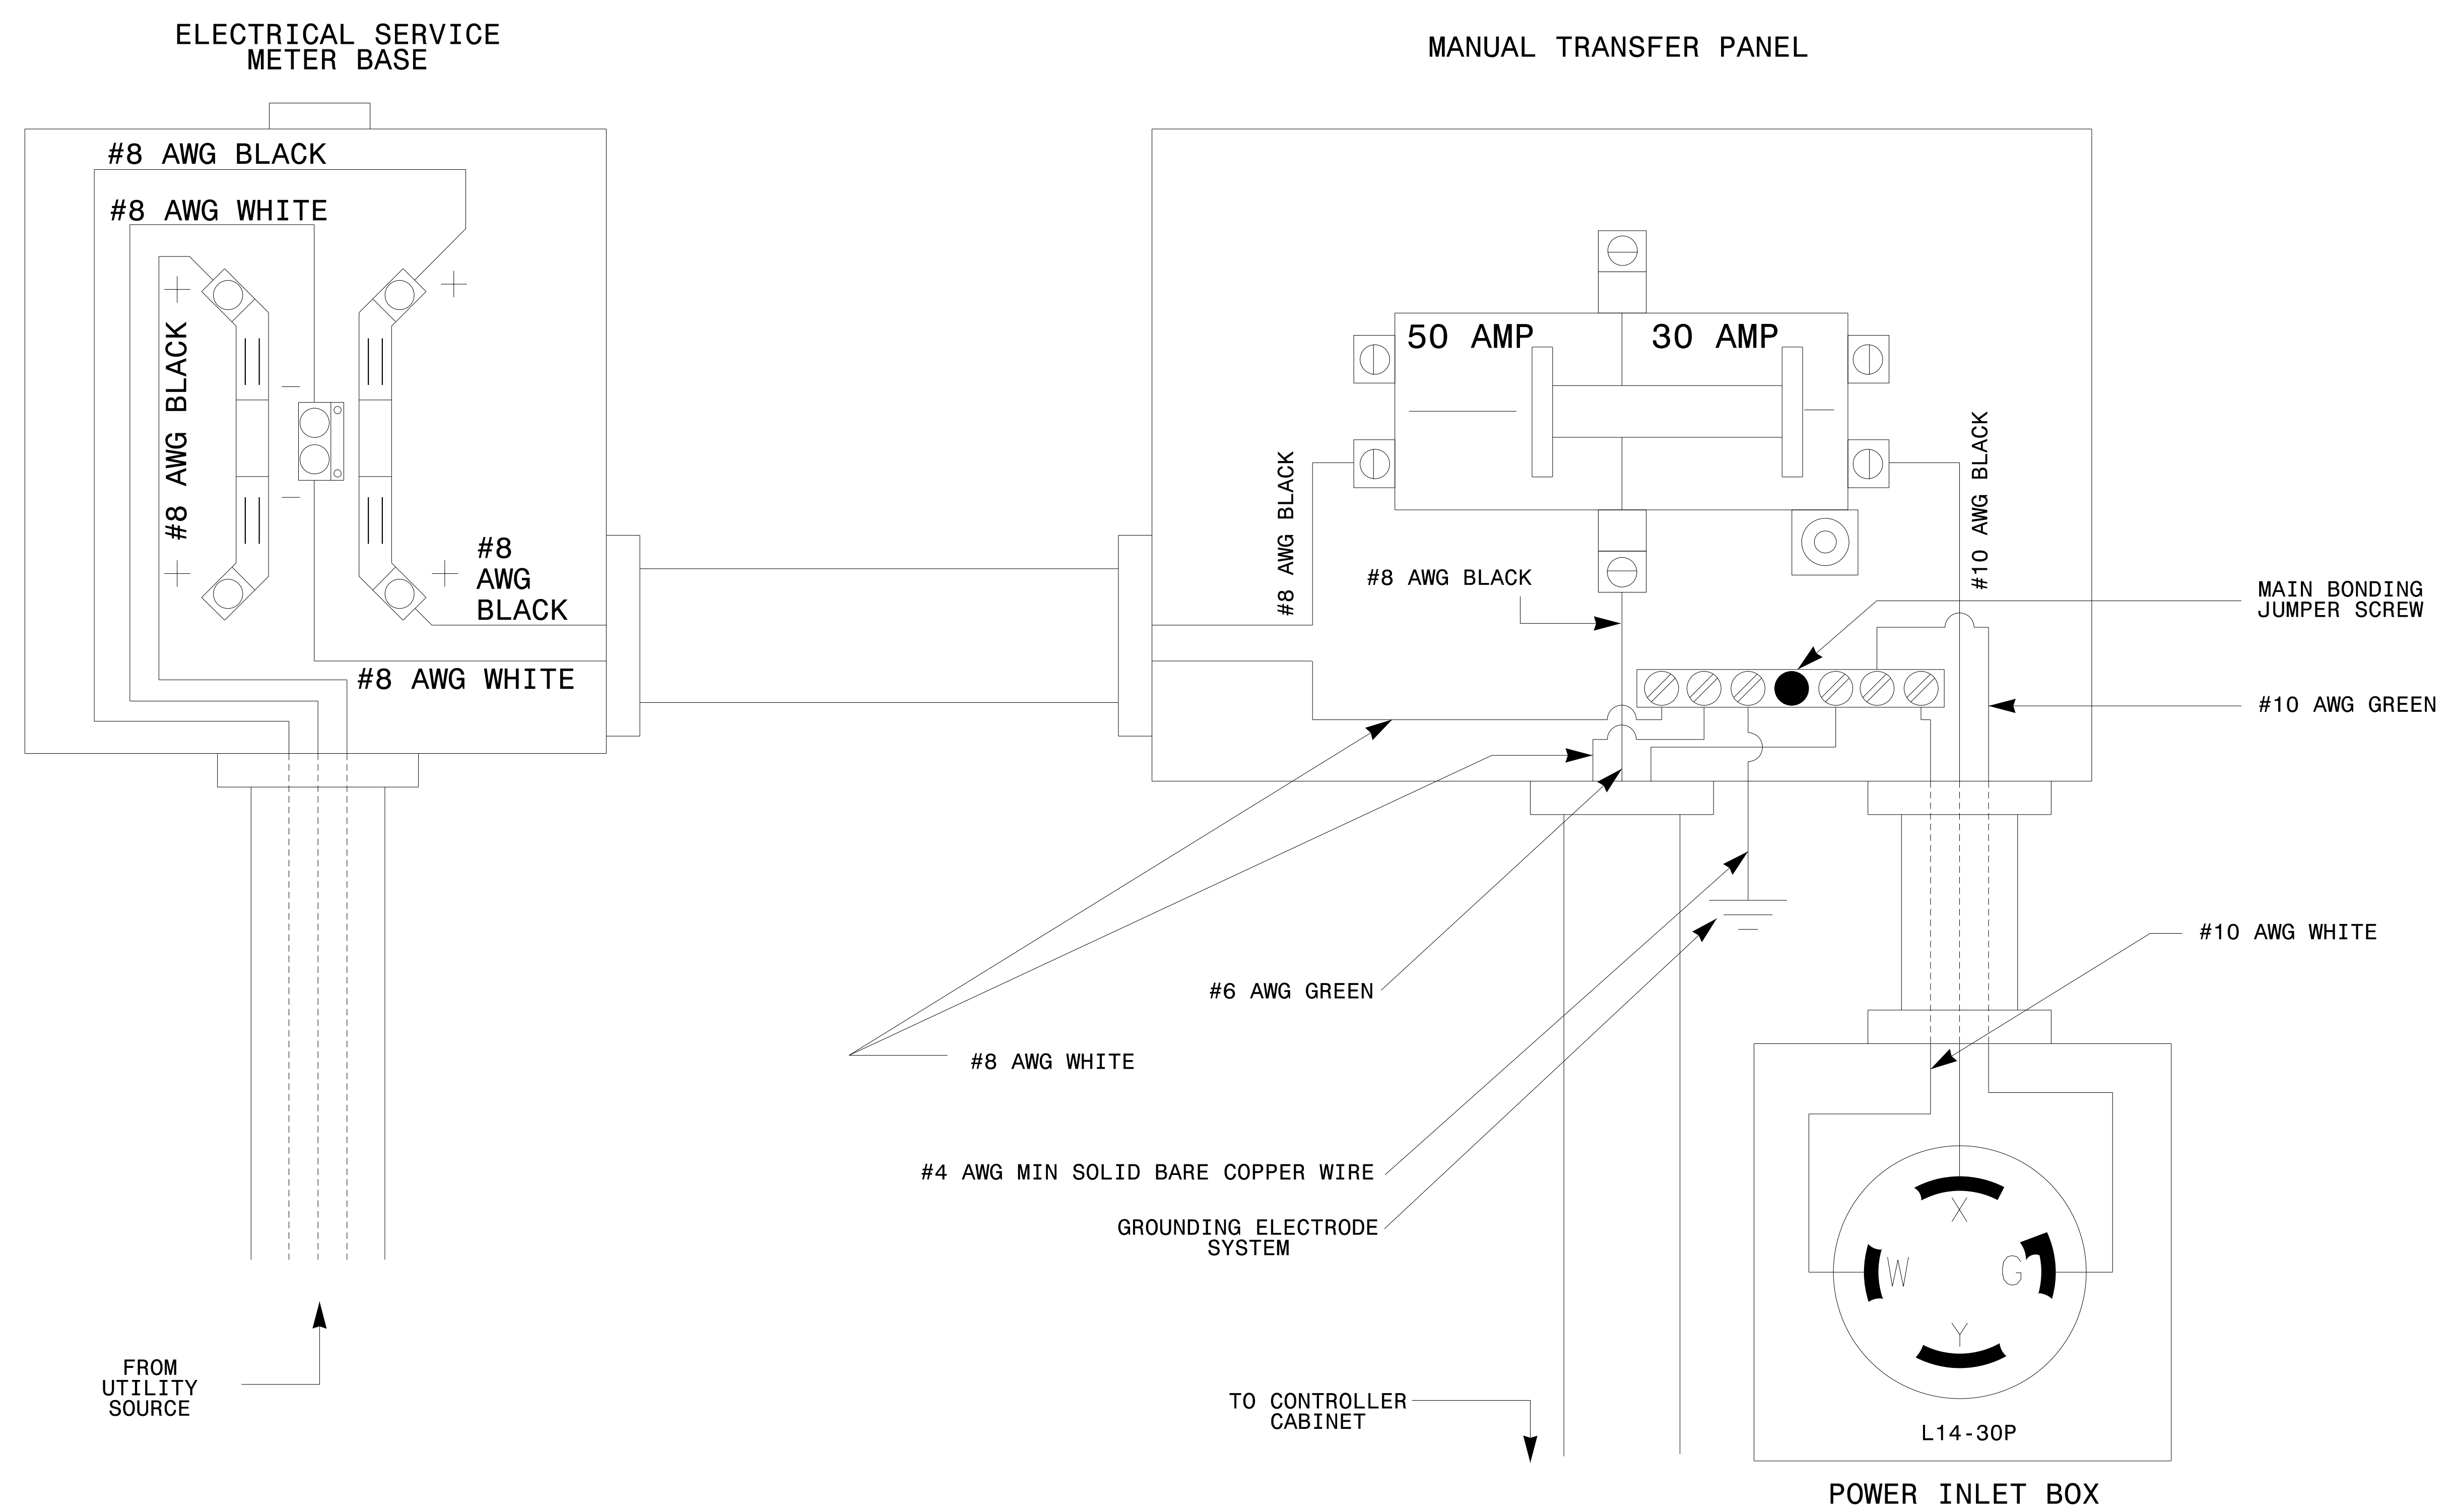




NOTES:

1. BOND ALL RACEWAYS AND EQUIPMENT IN ACCORDANCE WITH THE CURRENT EDITION OF THE NATIONAL ELECTRICAL CODE.
2. ALL WIRES SHOWN SHALL BE STRANDED COPPER WITH THWN INSULATION, UNLESS OTHERWISE NOTED.

10-JUN-2015 11:04
 T:\Product\ITSS\W001*100037777 - High Point Sig Sys\Special Detail\ITS-5.17.dgn
 SLOC3653 AT LUS291201

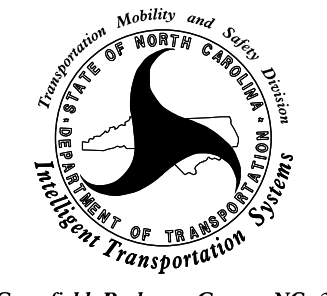ATKINS 1616 EAST MILLBROOK ROAD, SUITE 310
 RALEIGH, NORTH CAROLINA 27609
 (919) 876-6888 NCBEES #F-0326

Prepared for the Offices of:  750 Greenfield Parkway, Garner, NC 27529	High Point Signal System Transfer Switch (Panel) New Construction Detail (2 of 2)		SEAL  HA BADGETT ENGINEER 019962
	Division 7 Guilford County High Point	PLAN DATE: June 2015 REVIEWED BY: HA Badgett	
SCALE NTS	REVISIONS	INIT. DATE	DocuSigned by:  6/10/2015 DATE CADD Filename: ITS-5.17.dgn