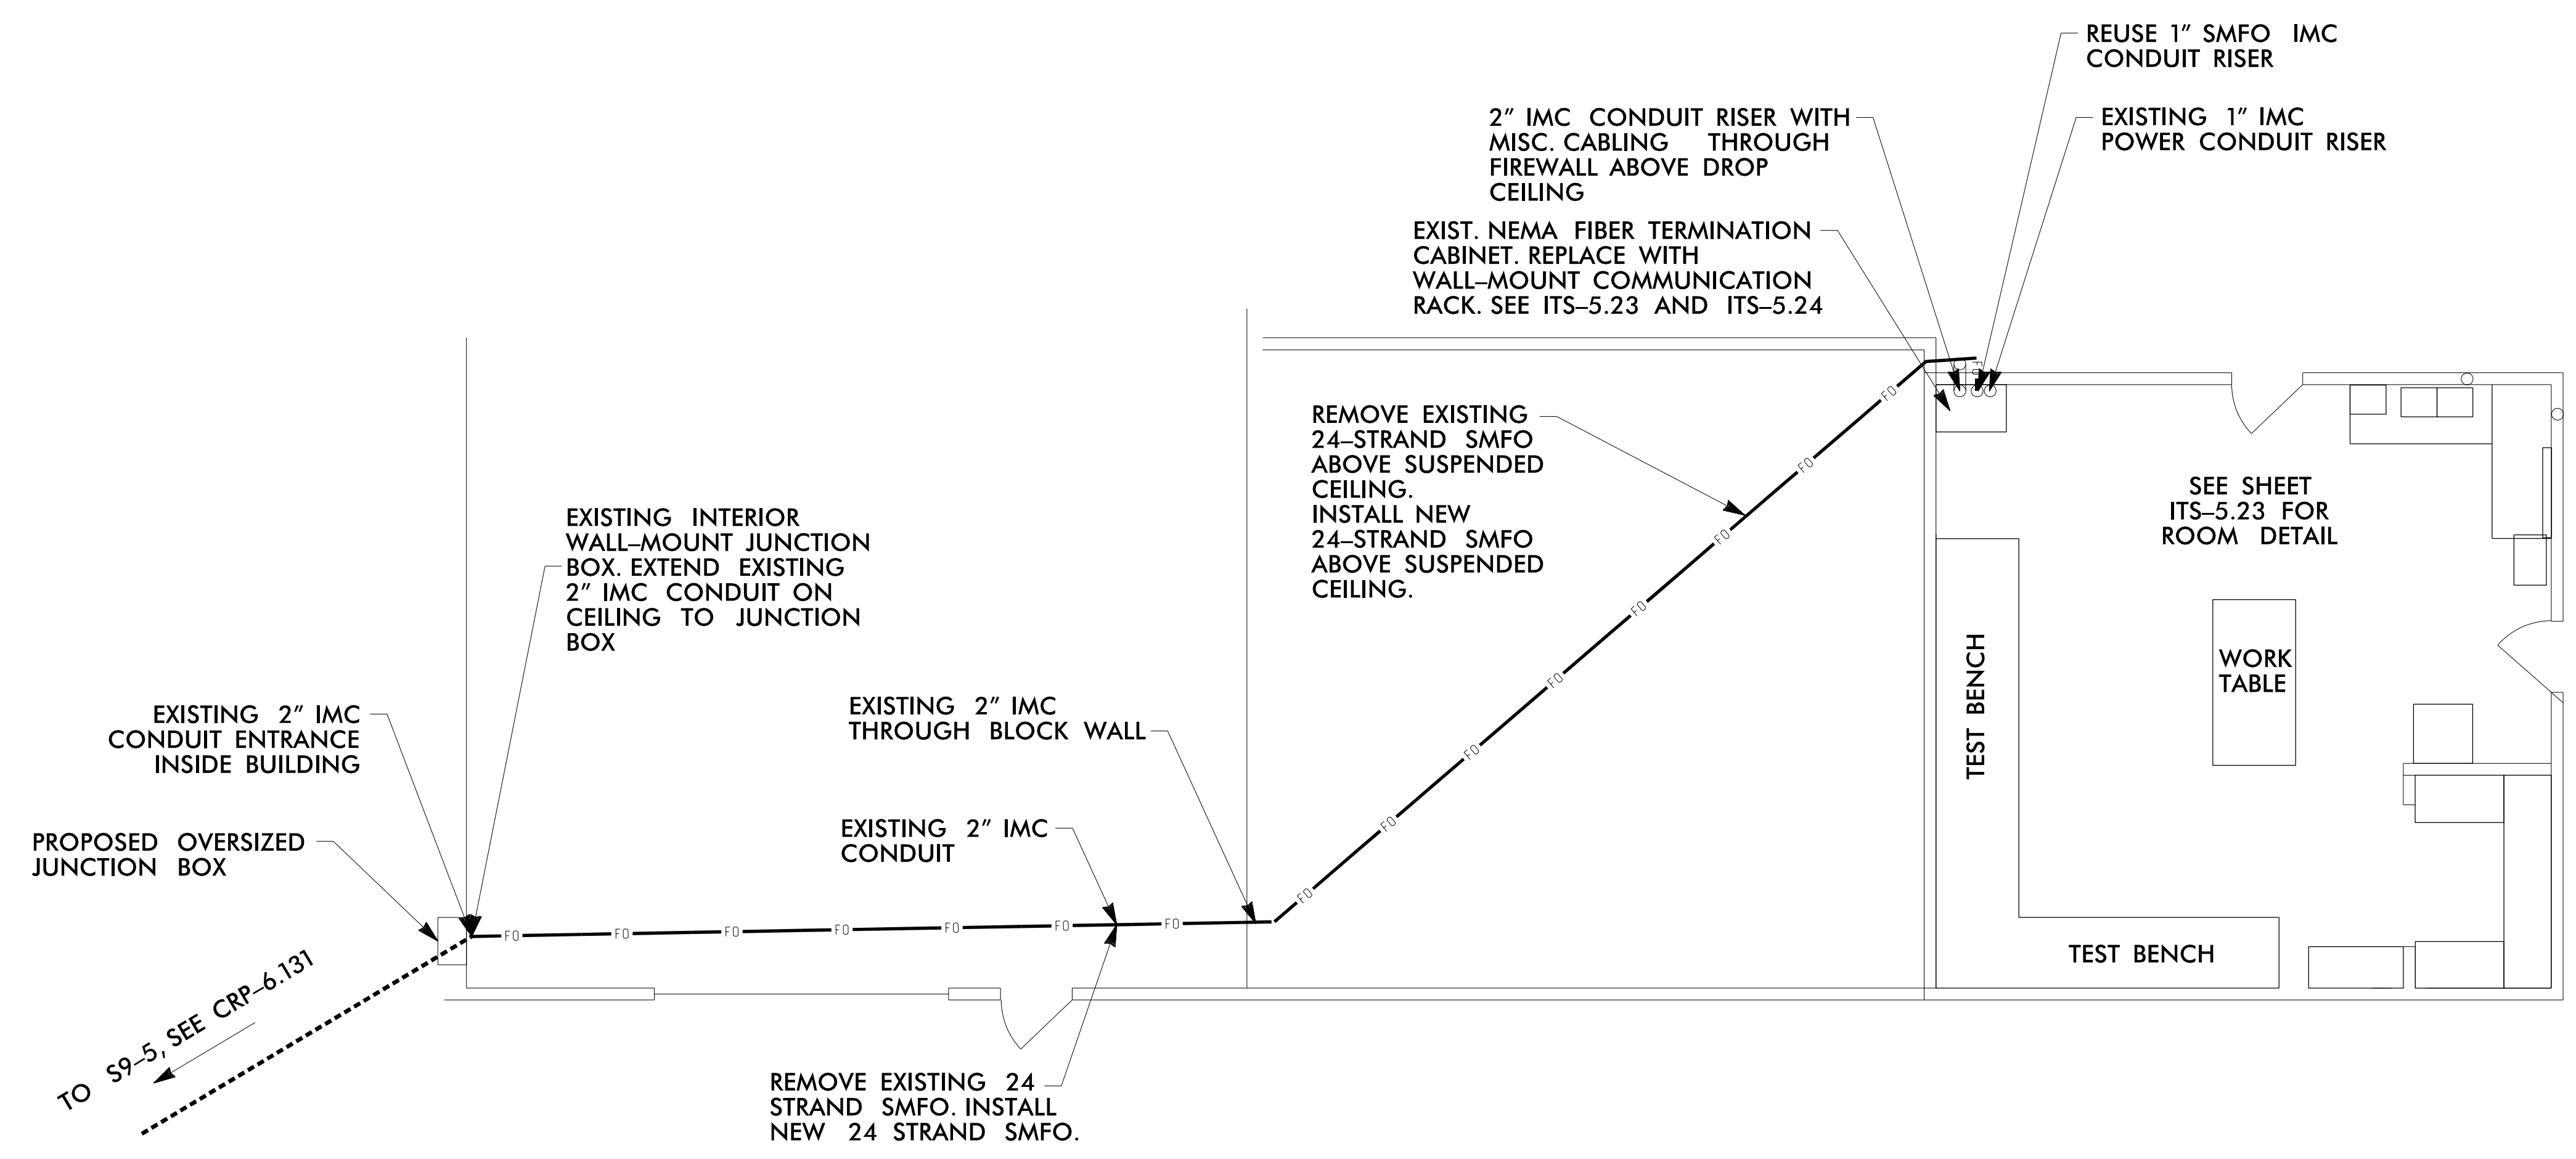
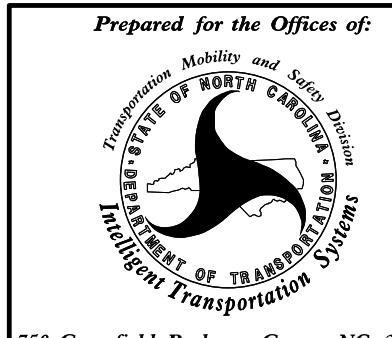

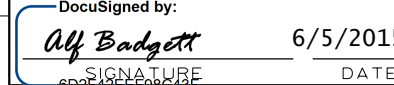


# RV MOSS TRAFFIC SERVICES CENTER TRAFFIC SIGNAL SHOP



04-JUN-2015 16:49  
 T:\Production\ITS\MOSS\100037777 - High Point Sig Sys\Special Detail\ITS-5.22.dgn  
 SLOCC3653 AT LUS291201

**ATKINS** 1616 EAST MILLBROOK ROAD, SUITE 310  
 RALEIGH, NORTH CAROLINA 27609  
 (919) 876-6888 NCBEES #F-0326

 Prepared for the Offices of: Transportation Mobility and Safety Division STATE OF NORTH CAROLINA DEPARTMENT OF TRANSPORTATION Intelligent Transportation Systems 750 Greenfield Parkway, Garner, NC 27529	<b>High Point Signal System          Traffic Services Center          Modifications          (1 of 2)</b>		SEAL 
	Division 7    Guilford County    High Point		
PLAN DATE: June 2015 PREPARED BY: BJ Slocum	REVIEWED BY: HA Badgett REVIEWED BY: SG Haynie		
SCALE  NTS	REVISIONS _____ _____ _____	INIT.    DATE _____ _____	DocuSigned by:  SEAL 6/5/2015 DATE CADD Filename: ITS-5.22.dgn