

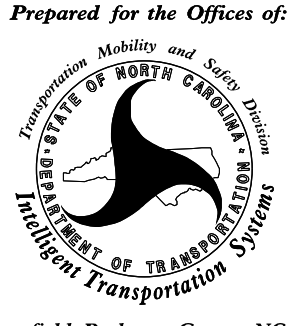
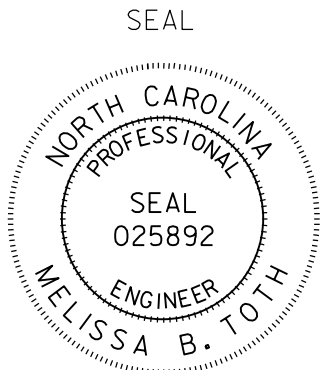
SUMMARY OF WORK BY CABLE ROUTING PLANS

CABLE ROUTING SHEET NUMBER	COMMUNICATIONS CABLE (24-FIBER)	COMMUNICATIONS CABLE (36-FIBER)	DROP CABLE (6-FIBER)	HANDLASH & AERIAL CABLE PROTECTOR	SPLICE ENCLOSURE	MODIFY EXISTING SPLICE	INTERCONNECT CENTER	ETHERNET EDGE SWITCH	REMOVE EXISTING COMMUNICATIONS CABLE	REMOVE SPLICE CABINET	REMOVE CCTV CABINET	INSTALL CCTV CAMERA ASSEMBLY	REMOVE EX CCTV ASSEMBLY	INSTALL CCTV CABINET (336A, POLE)	INSTALL CCTV CABINET (NEMA 4, POLE)	INSTALL CCTV CABINET (336A, BUILDING)	INSTALL CCTV CABINET (336A, BASE) WITH FOUNDATION	CCTV WOOD POLE (55')	CCTV WOOD POLE (70')	ETHERNET CABLE (CAT 5E)	LOW VOLTAGE POWER CABLE (24VAC)	MODIFY ELEC SERVICE FOR CCTV	INSTALL DISCONNECT FOR CCTV	NEW ELEC SERVICE FOR CCTV	INSTALL 5/8" x 10' GROUNDING ELECTRODE FOR POWER	DIGITAL VIDEO ENCODER
	LF	LF	LF	LF	EA	EA	EA	EA	LF	EA	EA	EA	EA	EA	EA	EA	EA	EA	EA	LF	LF	EA	EA	EA	EA	
CRP-6.316	-	1,700	495	-	1	-	2	2	780	-	-	1	-	1	-	-	-	1	-	-	-	-	1	-	-	
CRP-6.317	-	1,500	490	-	1	-	1	1	435	1	-	-	-	-	-	-	-	-	-	-	-	-	-	-	-	
CRP-6.318	-	1,470	-	-	-	-	-	-	-	-	-	-	-	-	-	-	-	-	-	-	-	-	-	-	-	
CRP-6.319	-	1,470	-	-	-	-	-	-	-	-	-	-	-	-	-	-	-	-	-	-	-	-	-	-	-	
CRP-6.320	435	1,550	115	-	-	-	1	1	595	-	-	-	-	-	-	-	-	-	-	-	-	-	-	-	-	
CRP-6.321	135	1,410	135	-	1	-	-	-	70	-	-	-	-	-	-	-	-	-	-	-	-	-	-	-	-	
CRP-6.322	1,345	-	155	-	2	-	1	1	1,115	-	-	-	-	-	-	-	-	-	-	-	-	-	-	-	-	
CRP-6.323	425	985	205	-	1	-	1	1	-	-	1	1	1	1	-	-	-	-	-	-	-	-	1	3	-	
CRP-6.324	1,310	-	215	-	1	-	1	1	-	-	-	-	-	-	-	-	-	-	-	-	-	-	-	-	-	
CRP-6.325	1,545	-	-	-	-	-	-	-	-	-	-	-	-	-	-	-	-	-	-	-	-	-	-	-	-	
CRP-6.326	1,290	-	190	-	1	-	1	1	-	-	-	-	-	-	-	-	-	-	-	-	-	-	-	-	-	
CRP-6.327	1,455	-	-	-	-	-	-	-	-	-	-	-	-	-	-	-	-	-	-	-	-	-	-	-	-	
CRP-6.328	1,355	-	-	-	-	-	-	-	-	-	-	-	-	-	-	-	-	-	-	-	-	-	-	-	-	
CRP-6.329	1,180	-	-	-	-	-	-	-	-	-	-	-	-	-	-	-	-	-	-	-	-	-	-	-	-	
CRP-6.330	1,435	-	-	-	-	-	-	-	-	-	-	-	-	-	-	-	-	-	-	-	-	-	-	-	-	
CRP-6.331	1,630	-	-	-	-	-	-	-	-	-	-	-	-	-	-	-	-	-	-	-	-	-	-	-	-	
CRP-6.332	1,430	-	180	-	1	-	1	1	1,105	-	-	-	-	-	-	-	-	-	-	-	-	-	-	-	-	
CRP-6.333	1,495	-	-	-	-	-	-	-	1,395	-	-	-	-	-	-	-	-	-	-	-	-	-	-	-	-	
CRP-6.334	1,365	-	65	-	1	-	1	1	1,315	-	-	-	-	-	-	-	-	-	-	-	-	-	-	-	-	
CRP-6.335	1,510	-	-	-	-	-	-	-	1,410	-	-	-	-	-	-	-	-	-	-	-	-	-	-	-	-	
CRP-6.336	-	-	-	-	-	-	-	-	-	-	-	-	-	-	-	-	-	-	-	-	-	-	-	-	-	
TOTALS	250,300	187,270	60,057	820	219	16	243	260	95,400	19	24	46	29	20	17	5	1	13	3	2,415	2,415	6	2	18	54	8

16 JUN 2015 16:58 D:\atkins\corporate\information\proj\c:\cur\100037777 - High Point Sig Sys\Special Detail\15\Volume I\CRP-1.019.dgn WILE2054 AT DUS290140

- Work shown on this sheet is a summary of work for the installation of the fiber-optic cable and CCTV installations that are shown on the cable routing plans (i.e. CRP sheets). Work to be done for traffic signals is shown separately on the signal designs and the "Summary of Work by Intersection" sheets in Volume III of III.
- The items listed above are for informational purposes only and represent work that is necessary to complete the project and are not necessarily pay items. See Summary of Quantities and the Project Special Provisions for defined Pay Items for this contract.

ATKINS 1616 EAST MILLBROOK ROAD, SUITE 310
RALEIGH, NORTH CAROLINA 27609
(919) 876-6888 NCBES #F-0326

 <p>Prepared for the Offices of: Department of Transportation 750 Greenfield Parkway, Garner, NC 27529</p>	<p>High Point Signal System Summary of Work by Cable Routing Plans (sheet 2 of 2)</p>		
	<p>Division 7 Guilford County High Point</p> <p>PLAN DATE: June 2015 REVIEWED BY: MB Toth</p> <p>PREPARED BY: LMM REVIEWED BY: LM Moon</p>	<p>SCALE: NTS</p>	
<p>REVISIONS</p>		<p>INIT. DATE</p>	<p>SEAL</p> <p>DATE</p>

CADD File name: CRP-1.019.dgn