


1 4 36
54

MATCHLINE - SHEET CRP-6.272


MATCHLINE - SHEET CRP-6.274

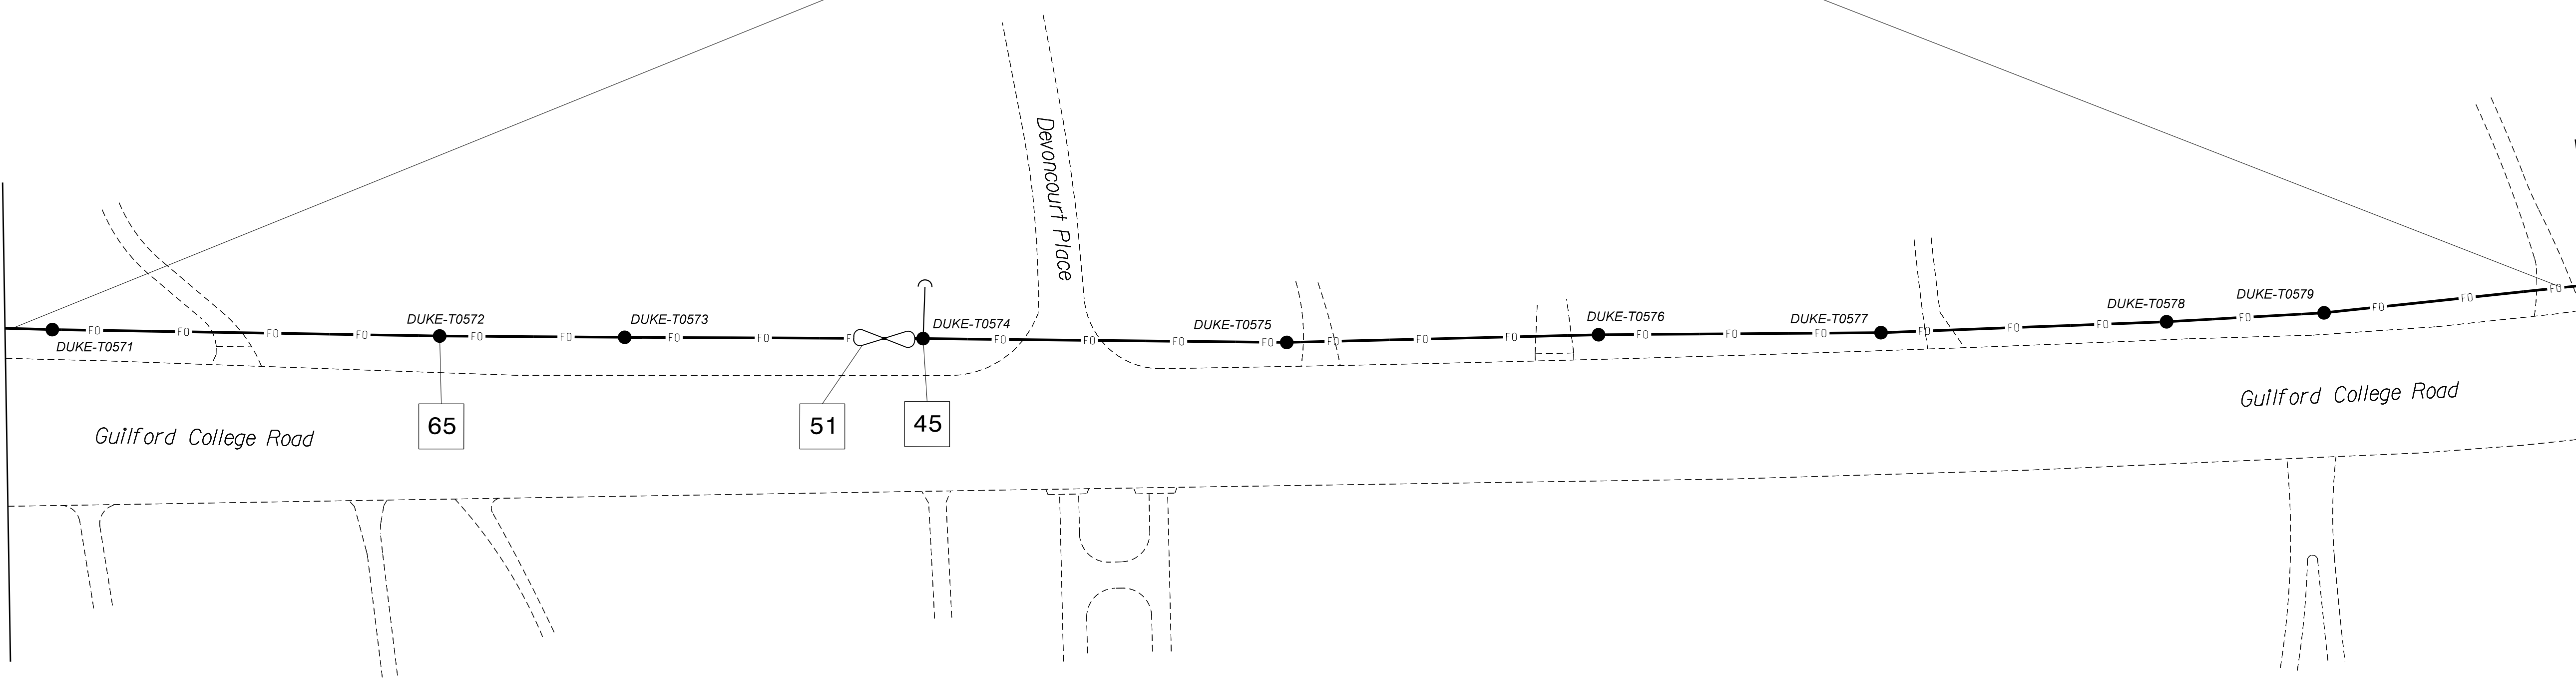

NOTES:

- 1. UNLESS OTHERWISE NOTED:
- OVERLASH NEW FIBER OPTIC CABLE TO EXISTING COMMUNICATIONS CABLE.
- ATTACH NEW MESSENGER CABLE 40" BELOW POWER.
- ATTACH ON FRONT SIDE (FS) OF POLE.
2. SEAL ALL CONDUIT ENDS WITH DUCT AND CONDUIT SEALER, AT ALL JUNCTION BOX /CABINET ENTRANCES.

Table with 6 columns and 12 rows of numbered callouts (1-72) and their corresponding descriptions for various cable and equipment installation tasks.

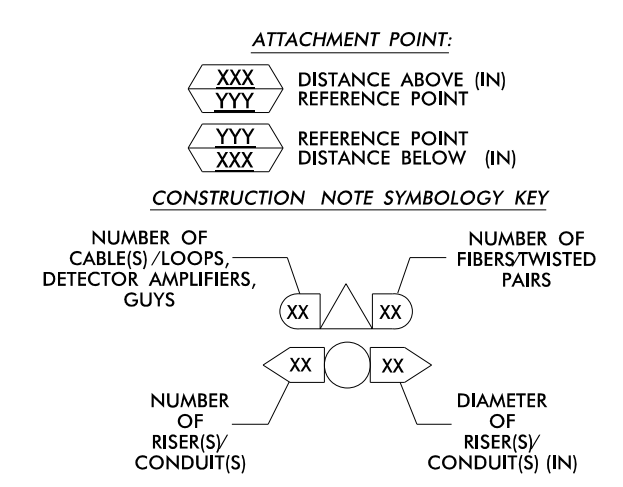

ATKINS 1616 EAST MILLBROOK ROAD, SUITE 310 RALEIGH, NORTH CAROLINA 27609 (919) 876-6888 NCBEES #F-0326

Project information block including the title 'High Point Signal System Cable Routing Plans', division details, dates, and professional seals for Melissa B. Toth and LM Moon.

05-JUN-2015 10:59 D:\projects\atkins\proj\c\curr\100037777 - High Point Sig. Sys\ACL-273.dgn WILE2054 AT DUS290140