



This area has been determined to contain properties with documented historic significance. If it is necessary to deviate from these plans in this area, alert the Engineer to contact Project Development and Environmental Analysis Branch - Historic Architecture Group of the North Carolina Department of Transportation for an effects determination before proceeding.

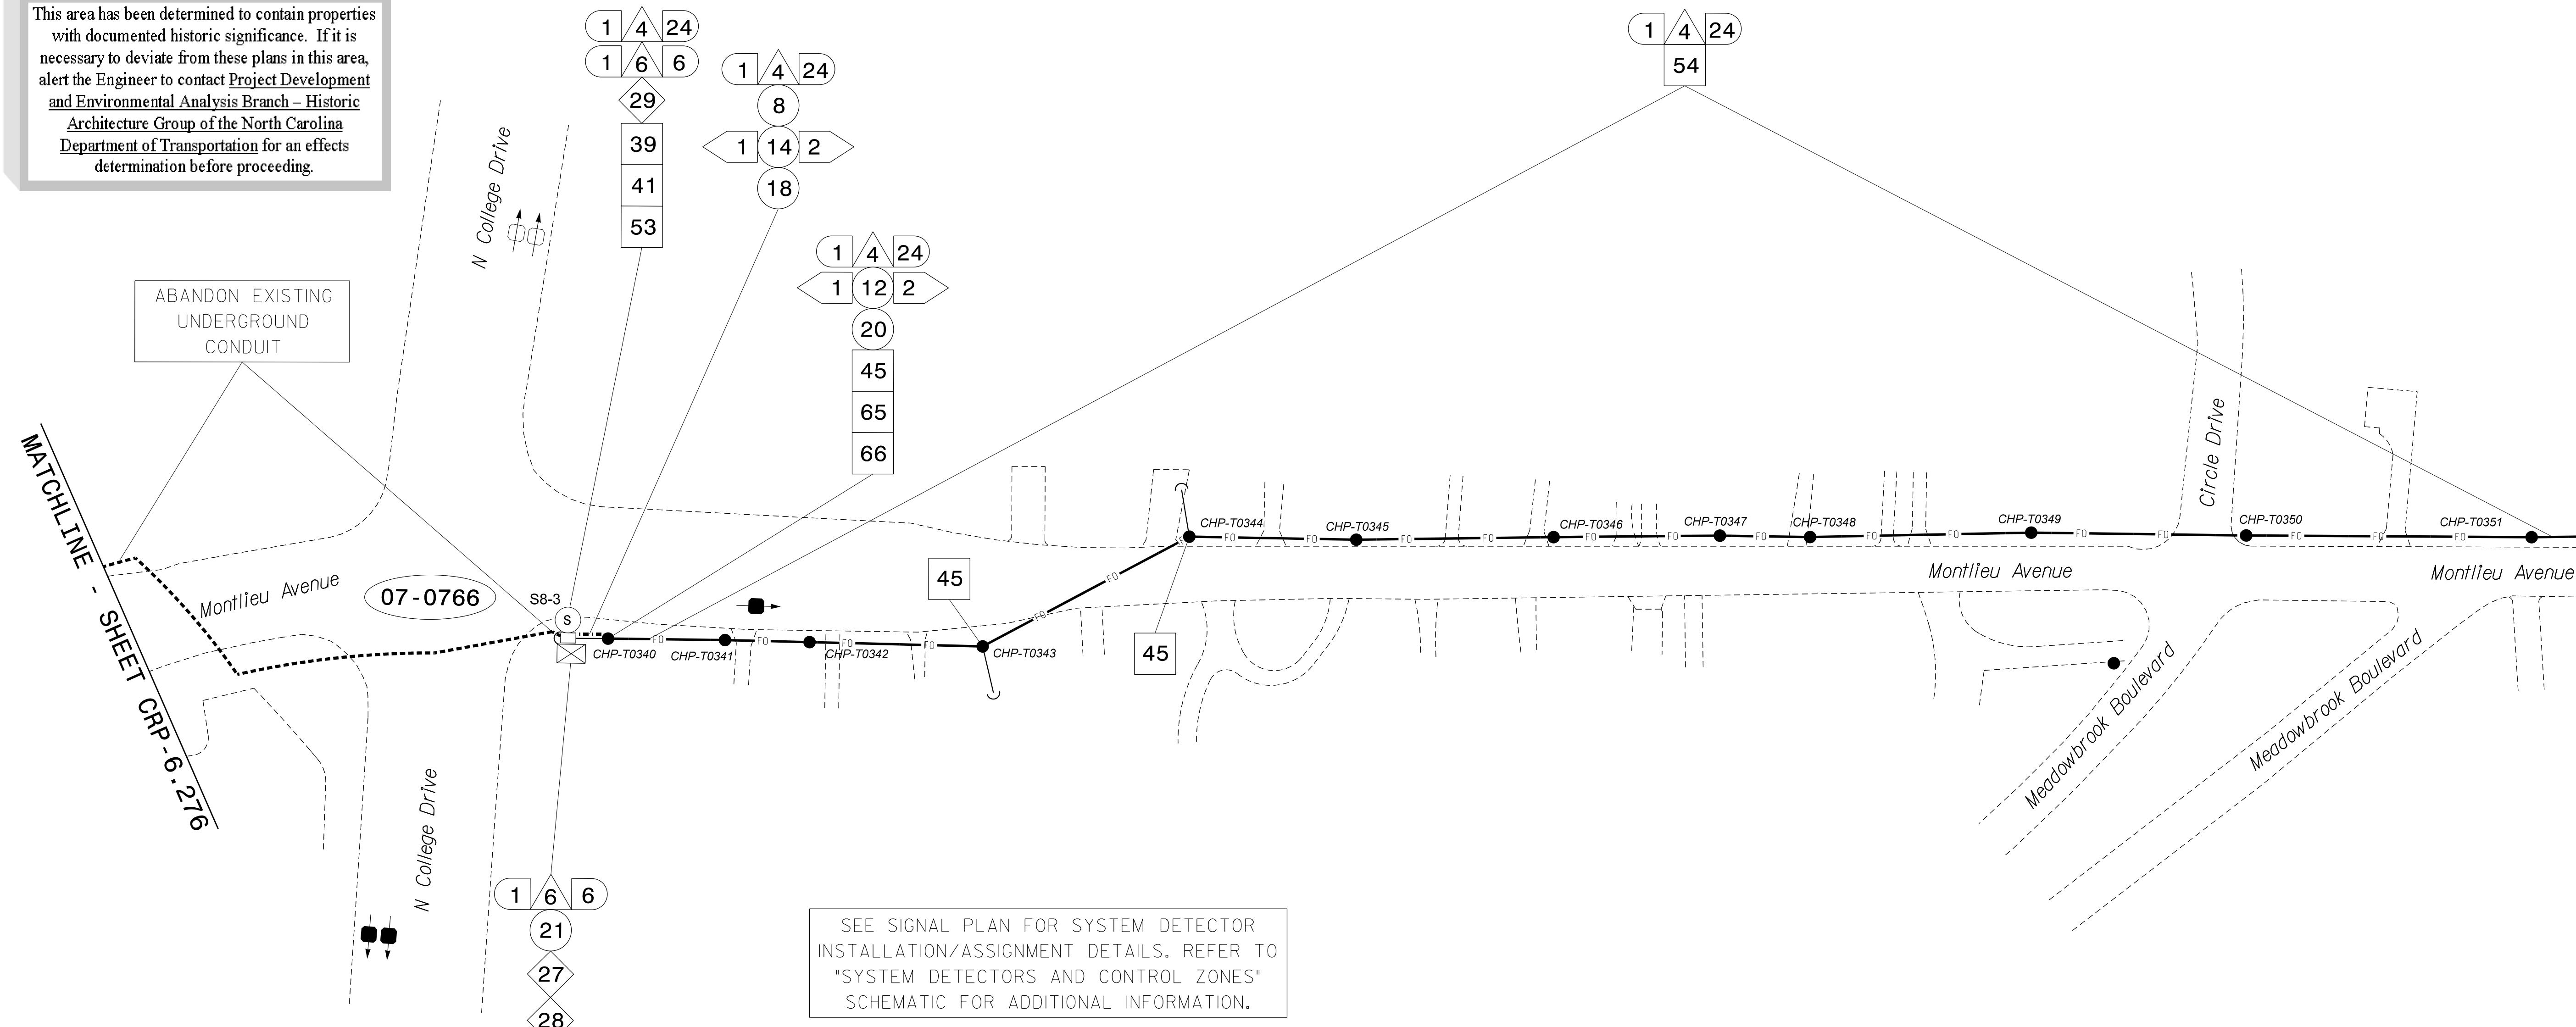

- NOTES:
1. UNLESS OTHERWISE NOTED:
- OVERLASH NEW FIBER OPTIC CABLE TO EXISTING COMMUNICATIONS CABLE.
- ATTACH NEW MESSENGER CABLE 40" BELOW POWER.
- ATTACH ON FRONT SIDE (FS) OF POLE.
2. SEAL ALL CONDUIT ENDS WITH DUCT AND CONDUIT SEALER, AT ALL JUNCTION BOX / CABINET ENTRANCES.

Table with 7 columns and 24 rows of callout numbers and descriptions for cable and equipment installation tasks, such as 'INSTALL COMPOSITE CCTV CABLE', 'INSTALL HEAT SHRINK TUBING RETROFIT KIT', and 'INSTALL NEW RISER INTO POLE MOUNTED CABINET'.

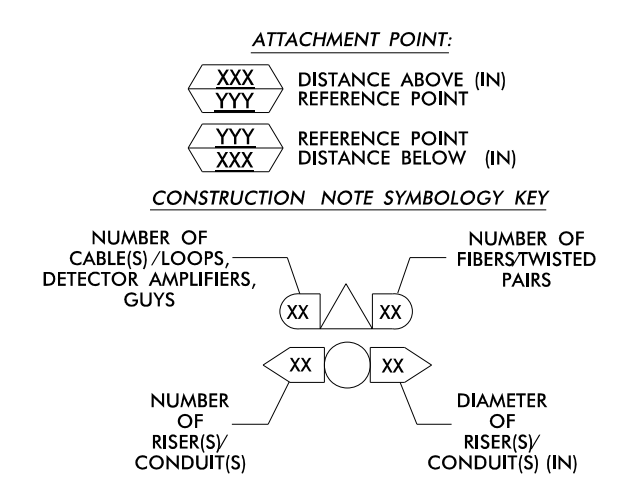

ATKINS 1616 EAST MILLBROOK ROAD, SUITE 310 RALEIGH, NORTH CAROLINA 27609 (919) 876-6888 NCBEES #F-0326

Project information block including the title 'High Point Signal System Cable Routing Plans', division 'Division 7 Guilford County High Point', plan date 'June 2015', and professional seal of Melissa B. Toth, Engineer.

05-JUN-2015 10:59 0:47:00 c:\p\atkins\proj\crp\crp-6.277.dgn High Point Sig\_Sys\CL-277.dgn

MATCHLINE - SHEET CRP-6.278

MATCHLINE - SHEET CRP-6.276