


SPLICE ENCLOSURE NO.

S5-6

SEE: CRP-6.201

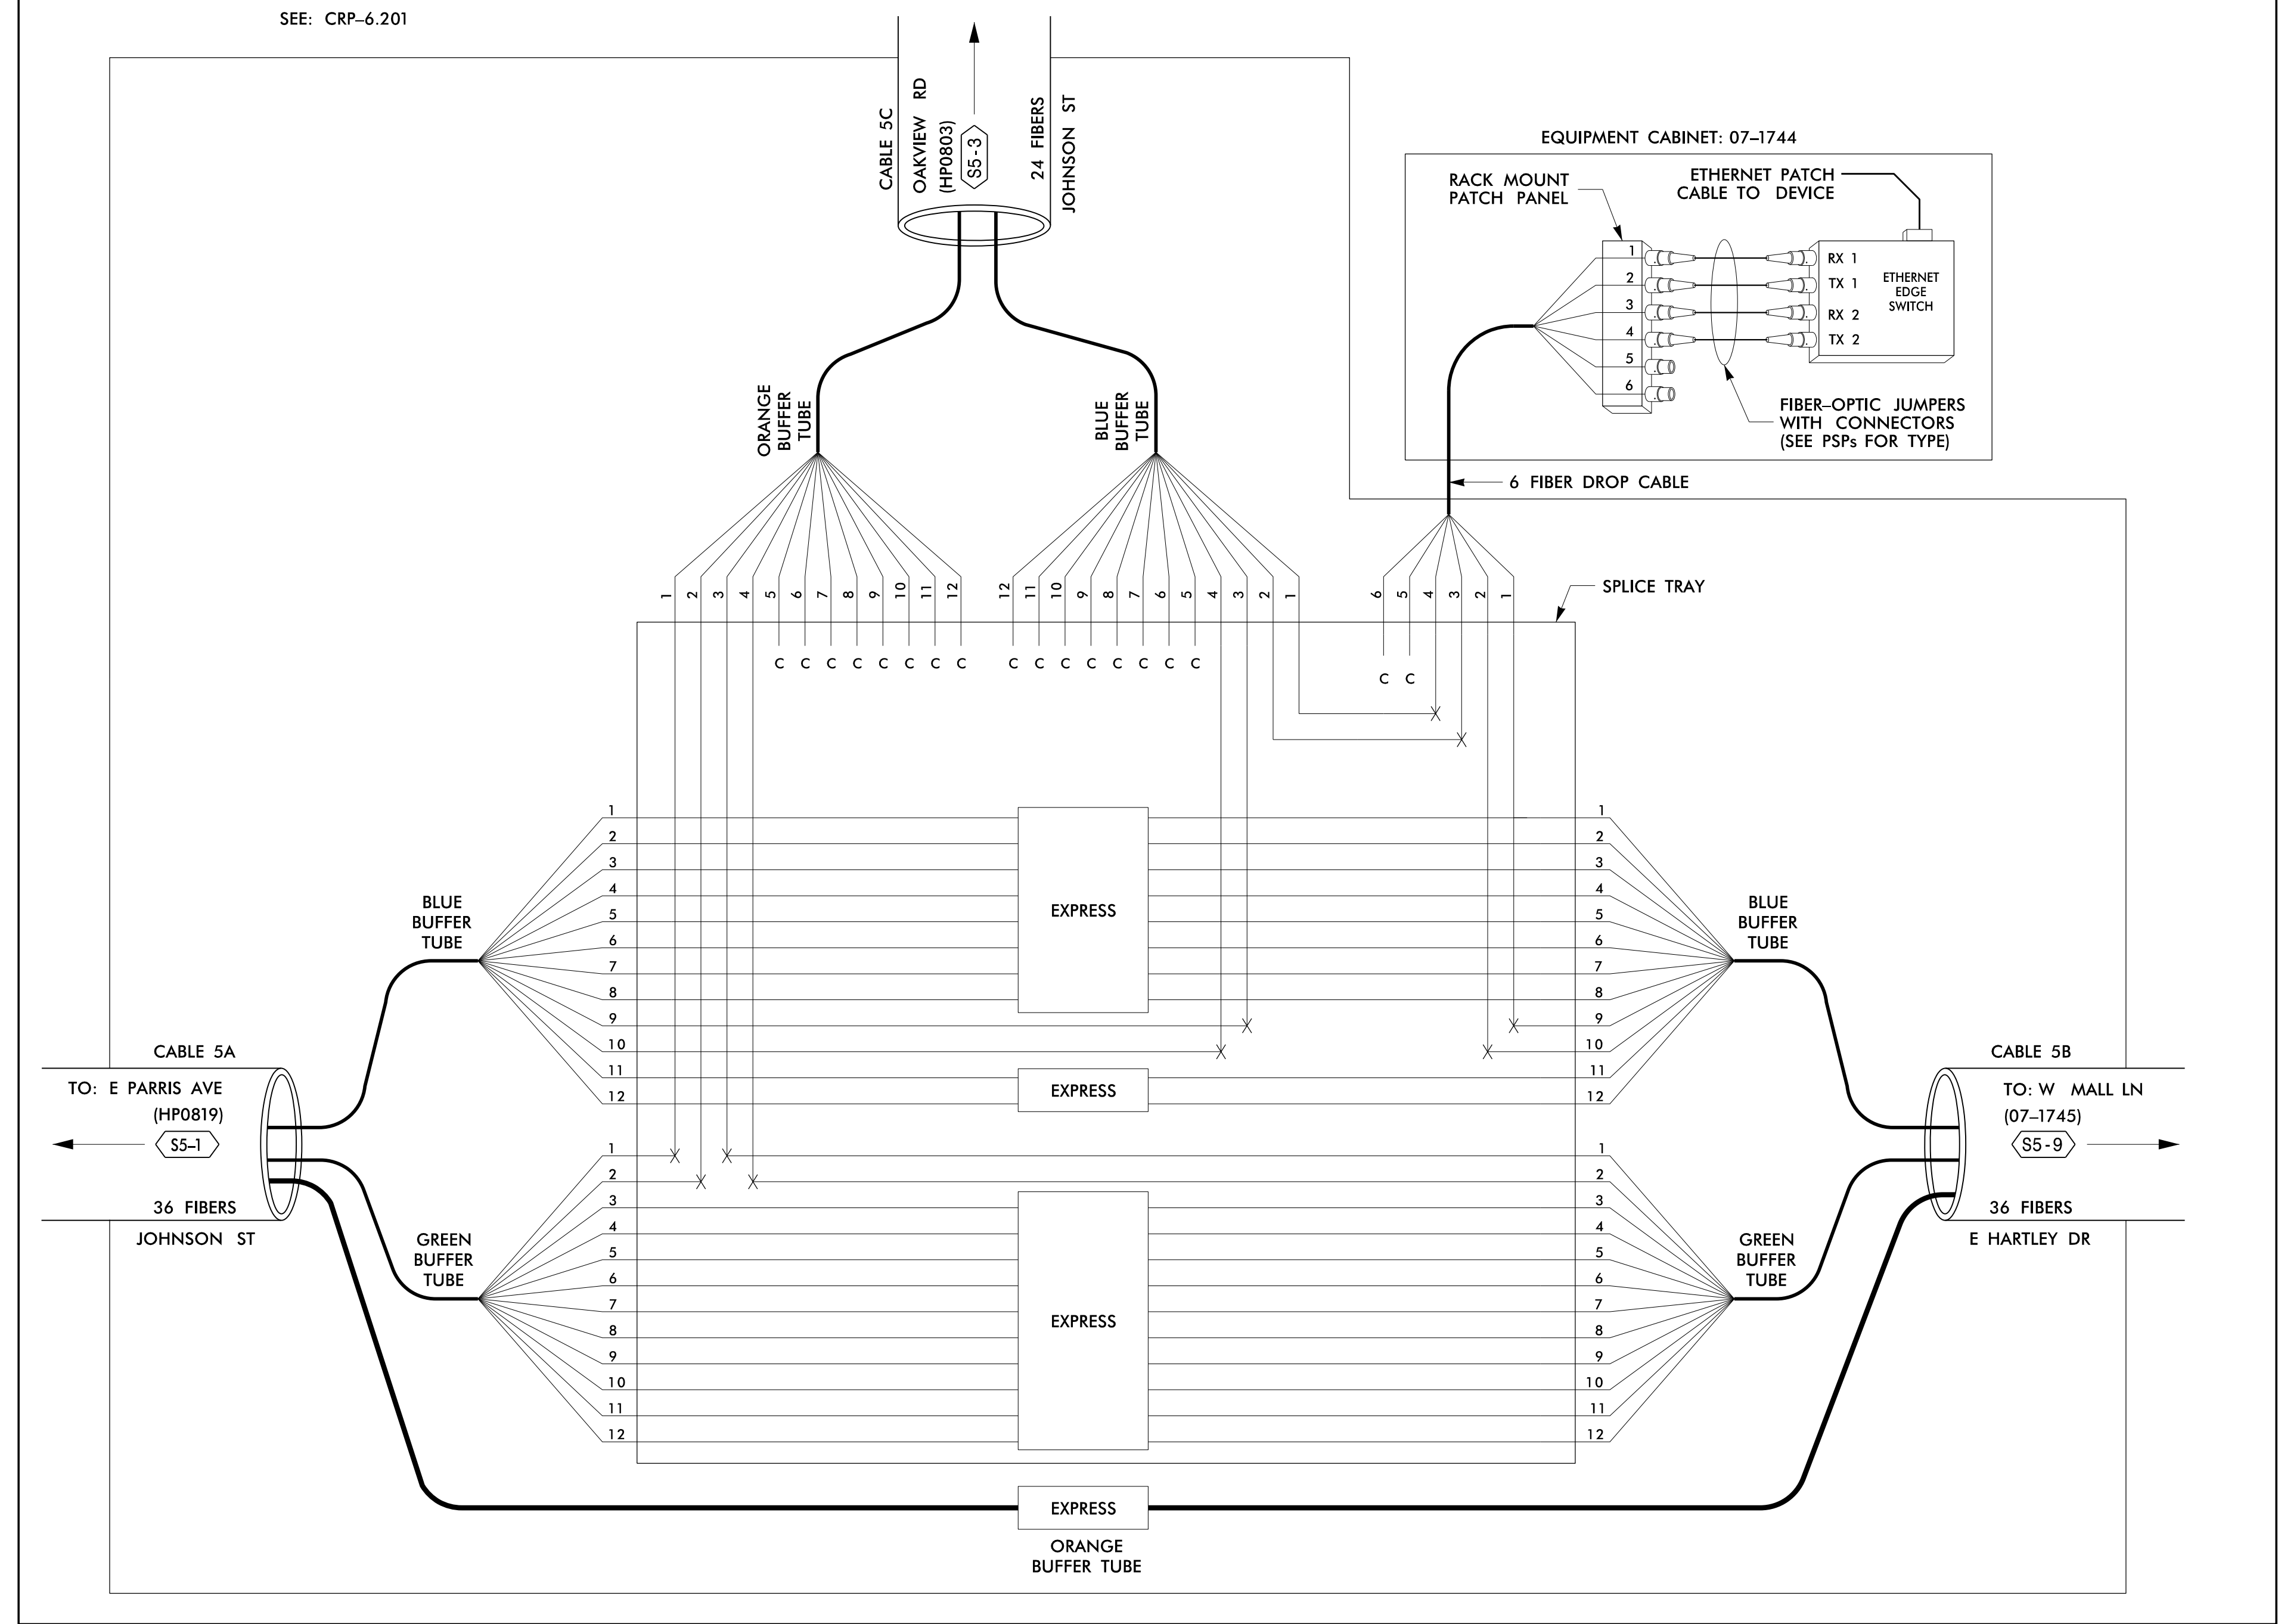

08-JUN-2015 09:19 T:\Product\100037777 - High Point Sig Sys\Comms and ITS\Fiber Splicing\SpliceDetail1-20.dgn S:\033653 AT_LUS291201

COLOR CODE	
(1) BLUE	(7) RED
(2) ORANGE	(8) BLACK
(3) GREEN	(9) YELLOW
(4) BROWN	(10) VIOLET
(5) SLATE	(11) ROSE
(6) WHITE	(12) AQUA

LEGEND	
X	= FUSION SPLICE INDIVIDUAL FIBER
C	= CAP AND SEAL
EXPRESS	= EXPRESS ENTIRE BUFFER TUBE / FIBERS THROUGH WITHOUT CUTTING
BUFFER SPLICE	= SPLICE ALL FIBERS IN BUFFER TUBE COLOR TO COLOR

- ### NOTES
- UNUSED FIBERS LEFT COILED AND STORED IN SPLICE TRAY
 - UNUSED BUFFER TUBES LEFT COILED AND STORED IN SPLICE ENCLOSURE
 - EDGE SWITCH CONFIGURATIONS ARE GENERIC. CONTRACTOR IS RESPONSIBLE FOR DETERMINING/ENSURING THE PROPER TERMINATIONS.

ATKINS 1616 EAST MILLBROOK ROAD, SUITE 310
RALEIGH, NORTH CAROLINA 27609
(919) 876-6888 NCBEES #F-0326

<p>Prepared for the Offices of: North Carolina Department of Transportation 750 Greenfield Parkway, Garner, NC 27529</p>	<h3>High Point Signal System Splicing Details</h3>		
	Division 7 Guilford County High Point	PLAN DATE: June 2015 REVIEWED BY: HA Badgett	
SCALE: NTS	REVISIONS:	INIT.:	DATE:

DocuSigned by:
Henry Badgett
6/8/2015
DATE