


SPLICE ENCLOSURE NO.

S9-7

SEE: CRP-6.140

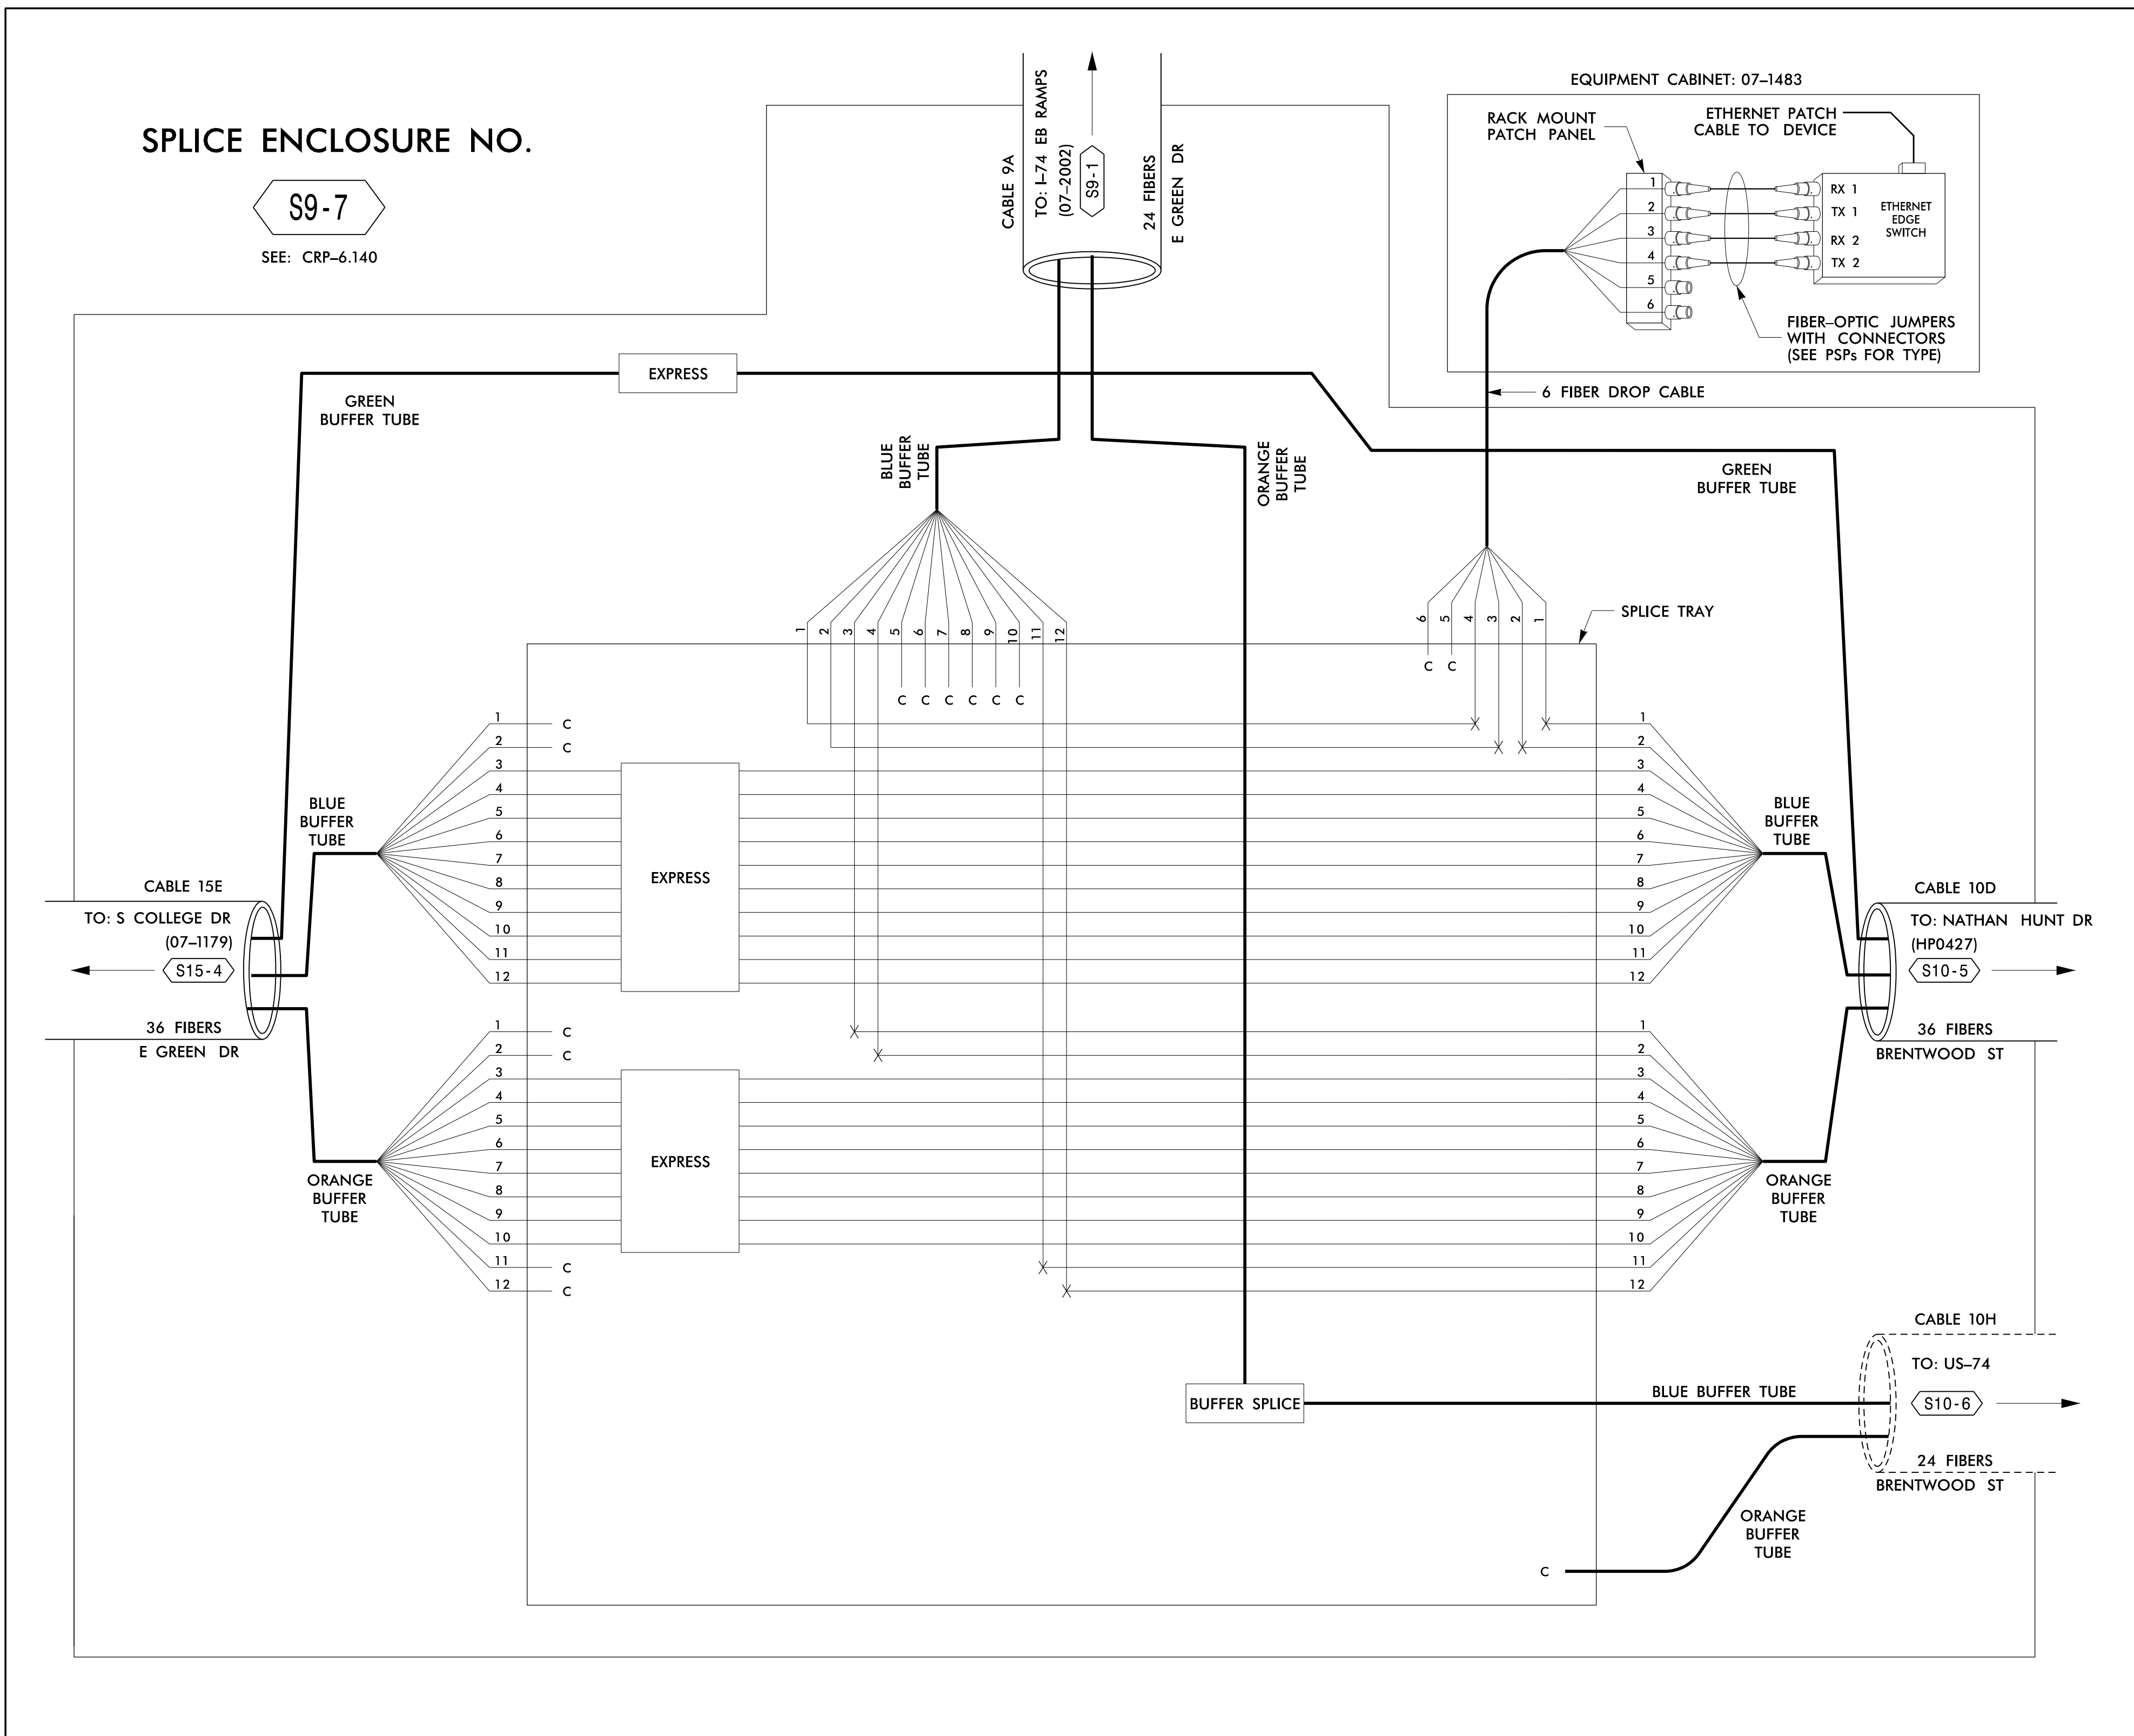

08-JUN-2015 09:20 T:\projects\100037777 - High Point Sig Sys\Comms and ITS\Fiber Splicing\SpliceDetail1-39.dgn SLOC3653 AT LUS291201

COLOR CODE	
(1) BLUE	(7) RED
(2) ORANGE	(8) BLACK
(3) GREEN	(9) YELLOW
(4) BROWN	(10) VIOLET
(5) SLATE	(11) ROSE
(6) WHITE	(12) AQUA

LEGEND	
X	FUSION SPLICE INDIVIDUAL FIBER
C	CAP AND SEAL
EXPRESS	EXPRESS ENTIRE BUFFER TUBE / FIBERS THROUGH WITHOUT CUTTING
BUFFER SPLICE	SPLICE ALL FIBERS IN BUFFER TUBE COLOR TO COLOR

- NOTES**
- UNUSED FIBERS LEFT COILED AND STORED IN SPLICE TRAY
 - UNUSED BUFFER TUBES LEFT COILED AND STORED IN SPLICE ENCLOSURE
 - EDGE SWITCH CONFIGURATIONS ARE GENERIC. CONTRACTOR IS RESPONSIBLE FOR DETERMINING/ENSURING THE PROPER TERMINATIONS.

ATKINS 1616 EAST MILLBROOK ROAD, SUITE 310
RALEIGH, NORTH CAROLINA 27609
(919) 876-6888 NCBEES #F-0326

<p>Prepared for the Offices of: Department of Transportation Division of Transportation Systems</p>	<p>High Point Signal System Splicing Details</p>		<p>SEAL</p>						
	<p>Division 7 Guilford County High Point</p>	<p>PLAN DATE: June 2015 REVIEWED BY: HA Badgett</p>		<p>PREPARED BY: BJ Slocum REVIEWED BY: SG Haynie</p>					
<p>750 Greenfield Parkway, Garner, NC 27529</p>	<p>SCALE</p> <p>NTS</p>	<table border="1"> <thead> <tr> <th>REVISIONS</th> <th>INIT.</th> <th>DATE</th> </tr> </thead> <tbody> <tr> <td> </td> <td> </td> <td> </td> </tr> </tbody> </table>	REVISIONS	INIT.	DATE				<p>DocuSigned by: <i>Ally Badgett</i> 6/8/2015</p> <p>CADD Filename: SpliceDetail1-39.dgn</p>
REVISIONS	INIT.	DATE							