


SPlice ENCLOSURE NO. S13-5				
DEVICE ID	CL SHEET	CABLE X		
		CABLE NUMBER	ALONG ROUTE	TO
HP0226	CRP-6.039	13F	S ELM ST	W MARKET CENTER DR
08-0303	CRP-6.046	13E	SURRETT DR	EDEN TERRACE
07-2171	CRP-6.028	13D	SURRETT DR	W FAIRFIELD DR

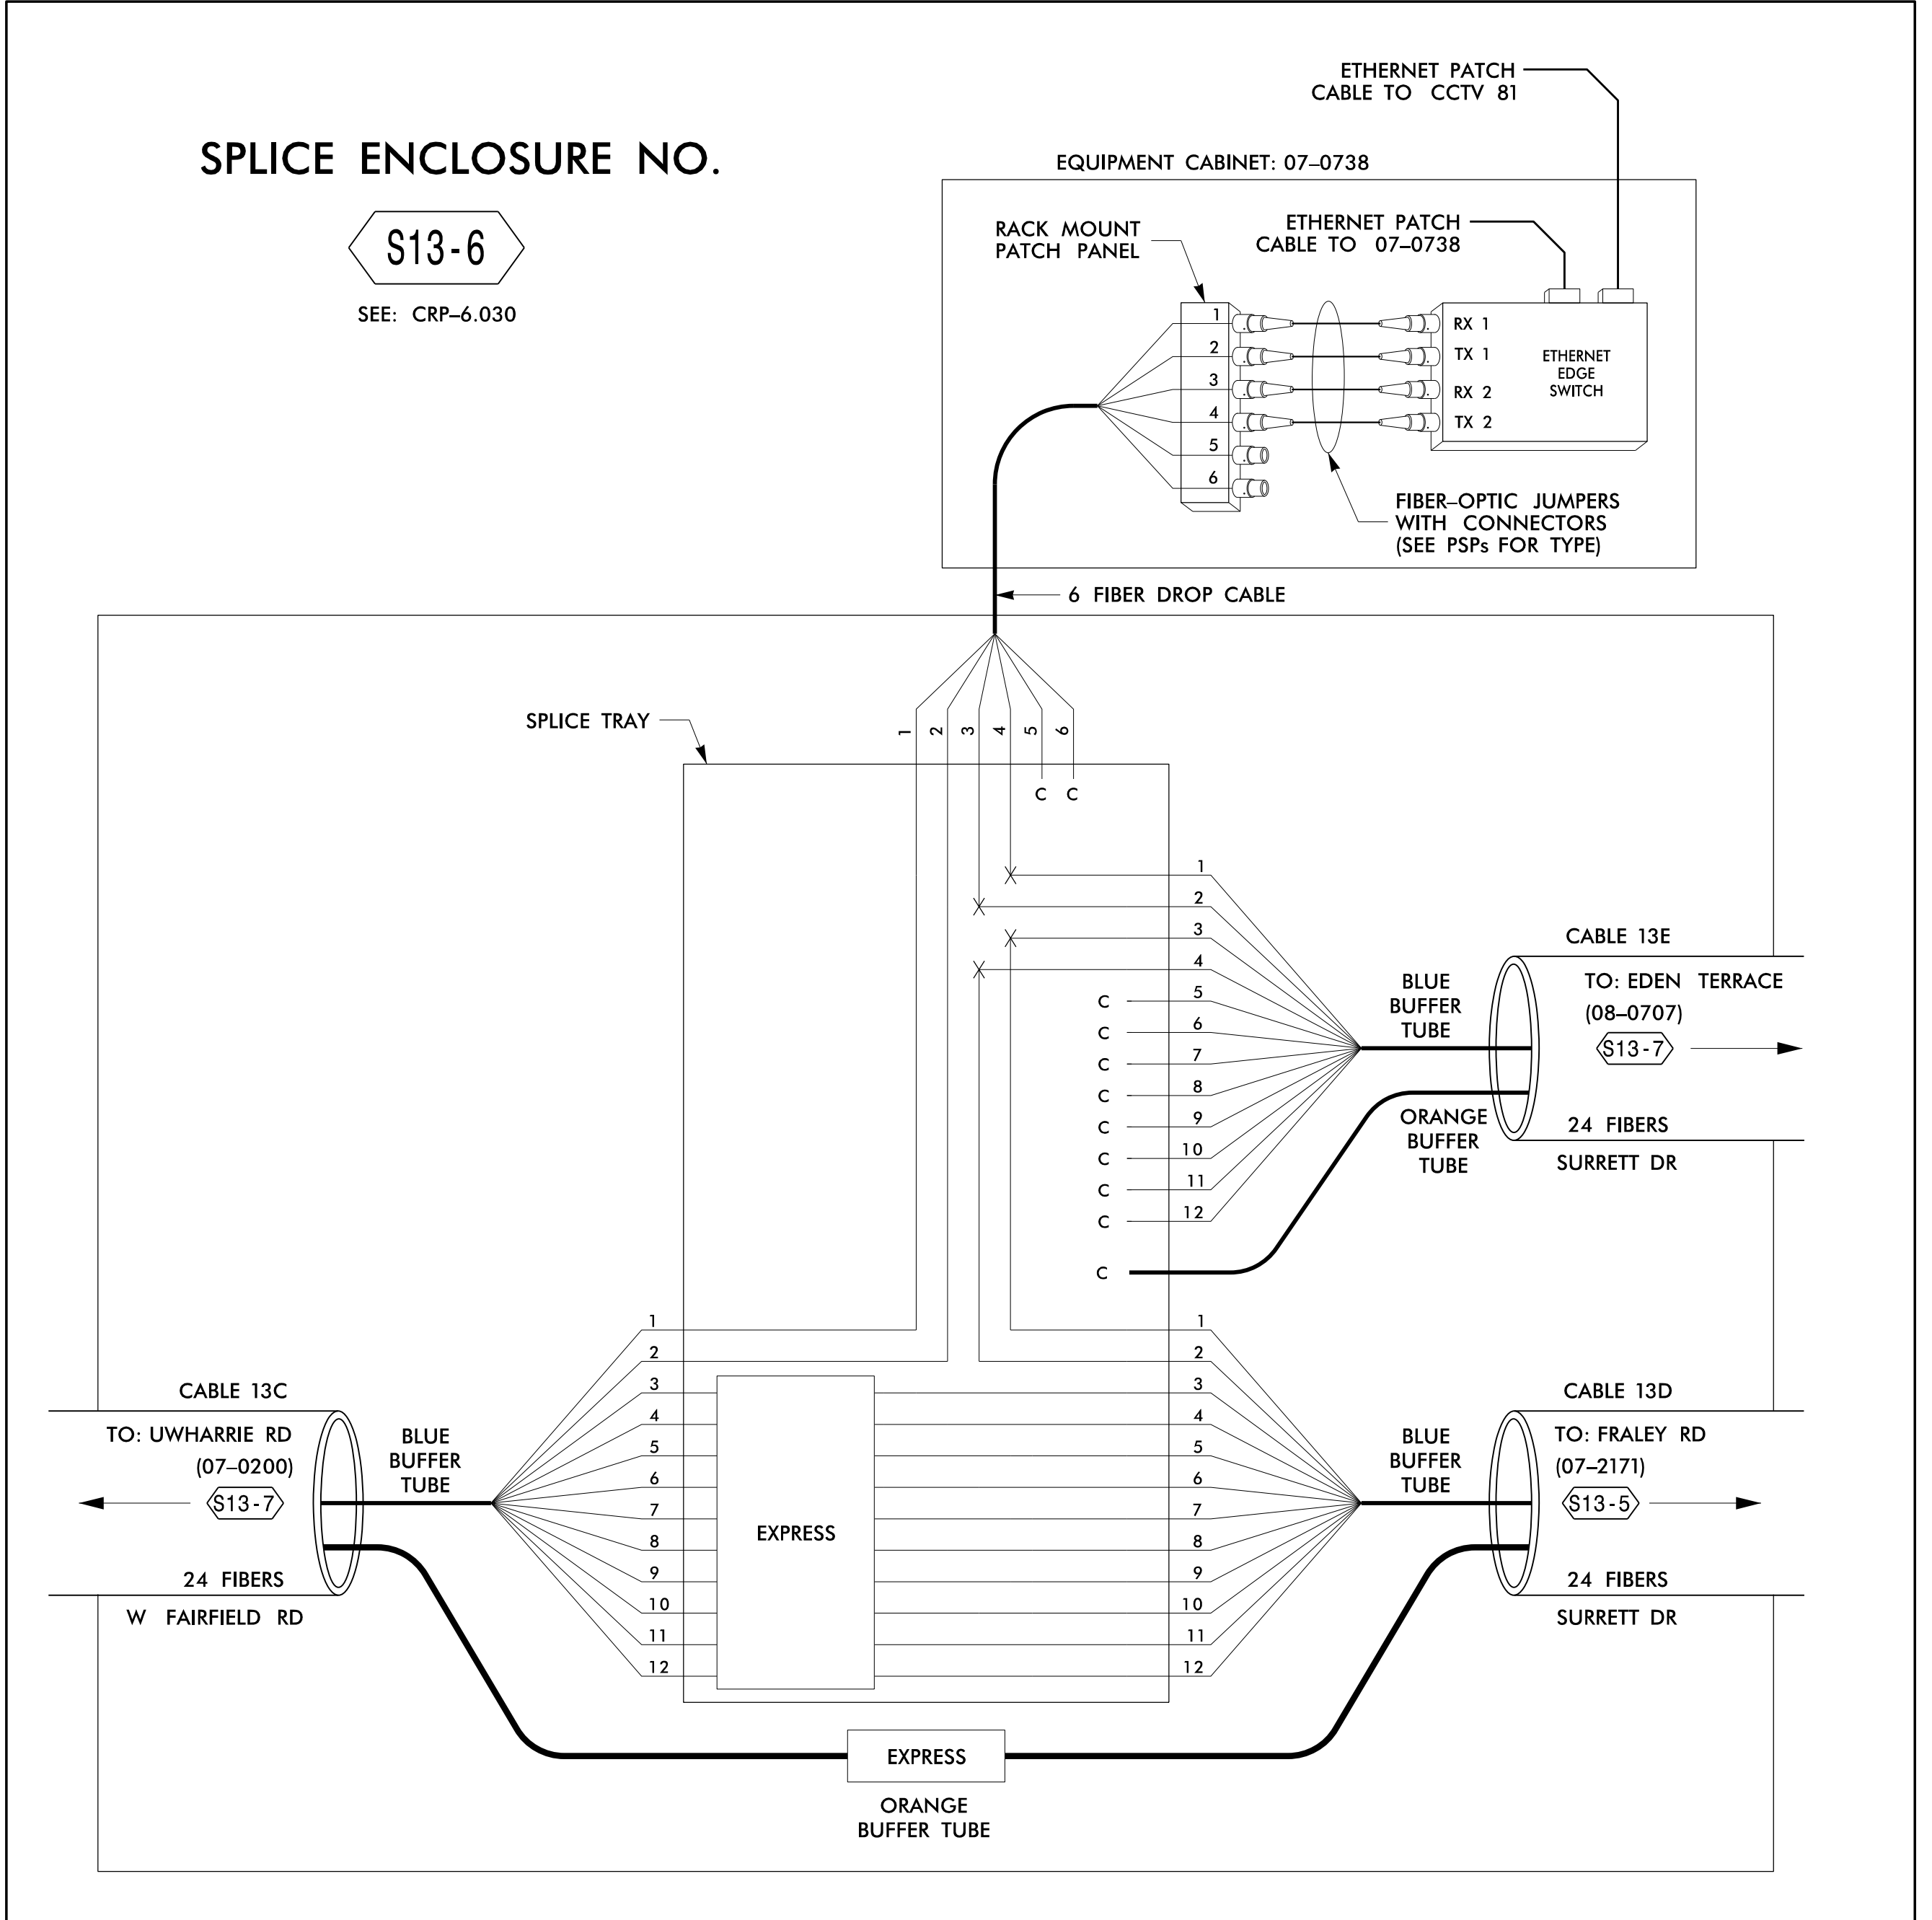

08- JUN-2015 09:20 T:\Product\104115\AN001\100037777 - High Point Sig Sys\Comms and ITS\Fiber Splicing\SpliceDetail1-56.dgn S:\03653 AT LUS291201

COLOR CODE TABLE 598-B		LEGEND	
(1) BLUE	(7) RED	X = FUSION SPlice INDIVIDUAL FIBER	
(2) ORANGE	(8) BLACK	C = CAP AND SEAL	
(3) GREEN	(9) YELLOW	EXPRESS = EXPRESS ENTIRE BUFFER TUBE / FIBERS THROUGH WITHOUT CUTTING	
(4) BROWN	(10) VIOLET	BUFFER SPlice = SPlice ALL FIBERS IN BUFFER TUBE COLOR TO COLOR	
(5) SLATE	(11) ROSE		
(6) WHITE	(12) AQUA		

NOTES
1. UNUSED FIBERS LEFT COILED AND STORED IN SPlice TRAY
2. UNUSED BUFFER TUBES LEFT COILED AND STORED IN SPlice ENCLOSURE
3. EDGE SWITCH CONFIGURATIONS ARE GENERIC. CONTRACTOR IS RESPONSIBLE FOR DETERMINING/ENSURING THE PROPER TERMINATIONS.

**ATKINS** 1616 EAST MILLBROOK ROAD, SUITE 310  
RALEIGH, NORTH CAROLINA 27609  
(919) 876-6888 NCBEES #F-0326

<p>Prepared for the Offices of: Transportation Mobility and Safety Division STATE OF NORTH CAROLINA DEPARTMENT OF TRANSPORTATION Intelligent Transportation Systems</p> <p>750 Greenfield Parkway, Garner, NC 27529</p>	<h3>High Point Signal System Splicing Details</h3>		
	Division 7    Guilford County    High Point	PLAN DATE: June 2015    REVIEWED BY: HA Badgett	
SCALE: NTS	PREPARED BY: BJ Slocum	REVIEWED BY: SG Haynie	DocuSigned by:  DATE: 6/8/2015 CADD Filename: SpliceDetail1-56.dgn