


8/23/99

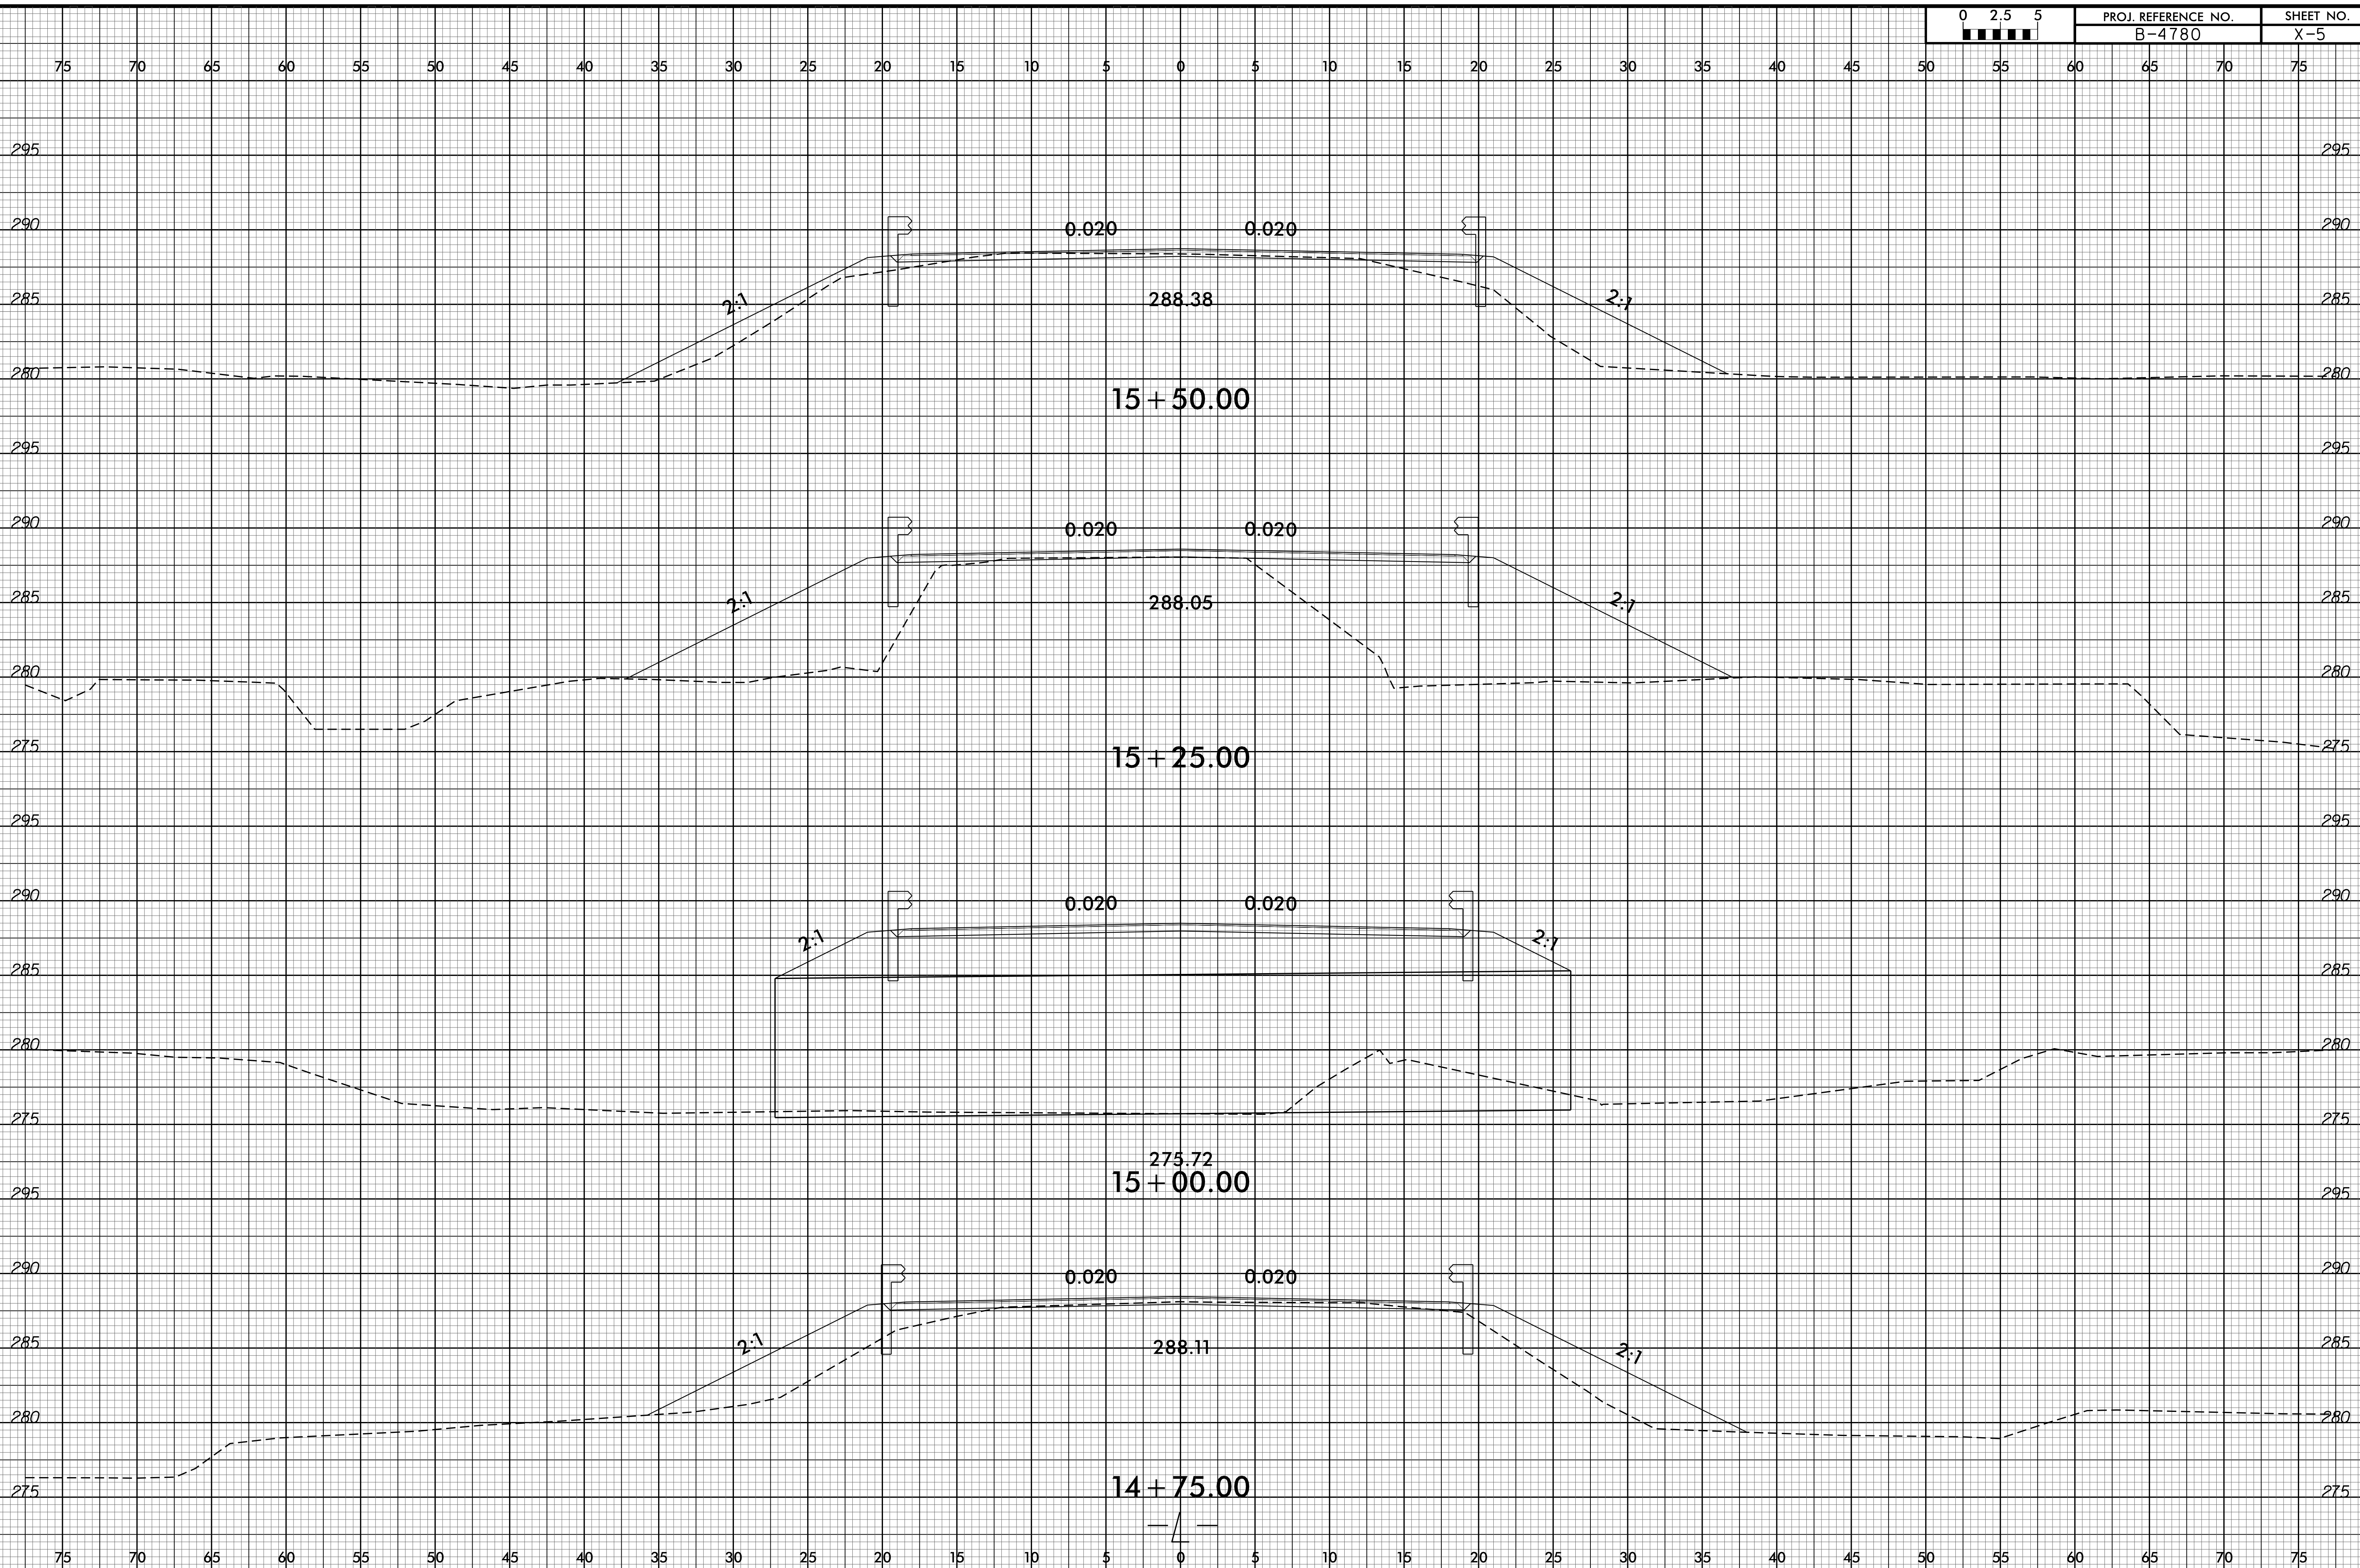

22-APR-2015 09:20
F:\Roadway\Projects\B4780_Rdy_xp1.dgn
\$\$\$\$\$USER\$\$\$\$\$