


**This electronic collection of documents is provided
for the convenience of the user
and is Not a Certified Document –**

**The documents contained herein were originally issued
and sealed by the individuals whose names and license
numbers appear on each page, on the dates appearing
with their signature on that page.**


**This file or an individual page
shall not be considered a certified document.**



8/23/99

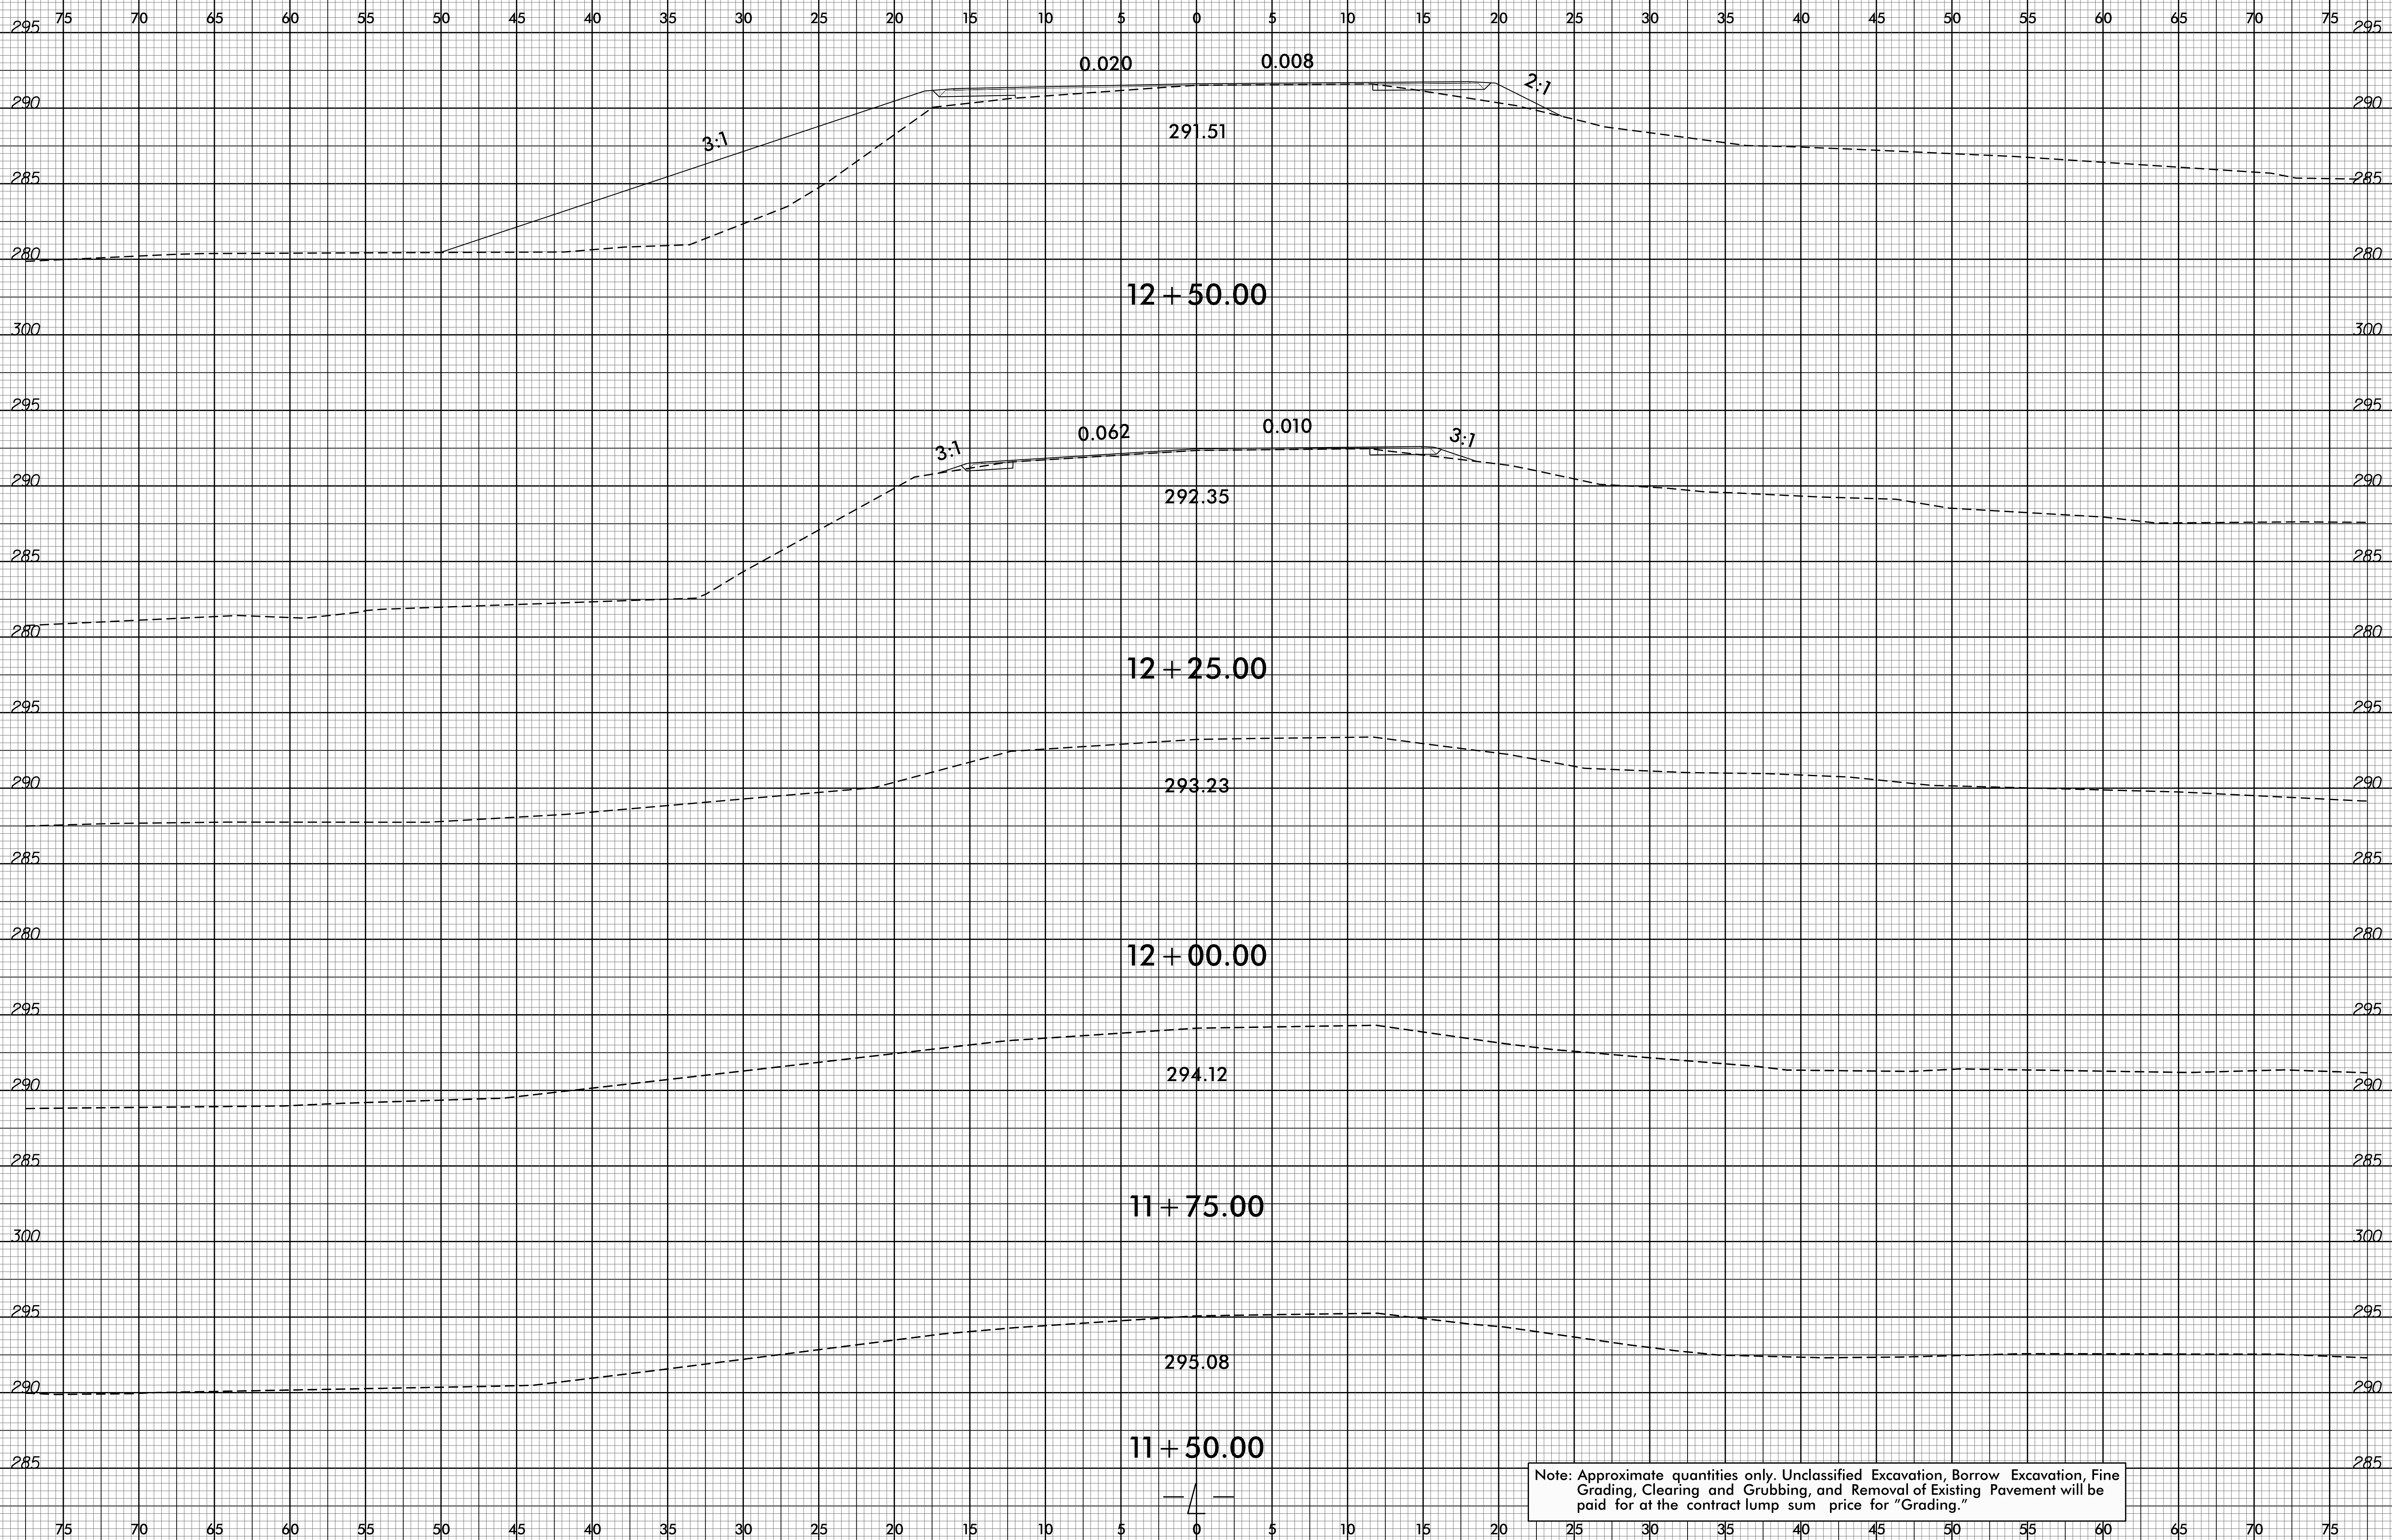


Note: Approximate quantities only. Unclassified Excavation, Borrow Excavation, Fine Grading, Clearing and Grubbing, and Removal of Existing Pavement will be paid for at the contract lump sum price for "Grading."





22-APR-2015 09:20
 P:\Roadway\Projects\B4780_Rdy_xp1.dgn
 \$\$\$USERNAME\$\$\$

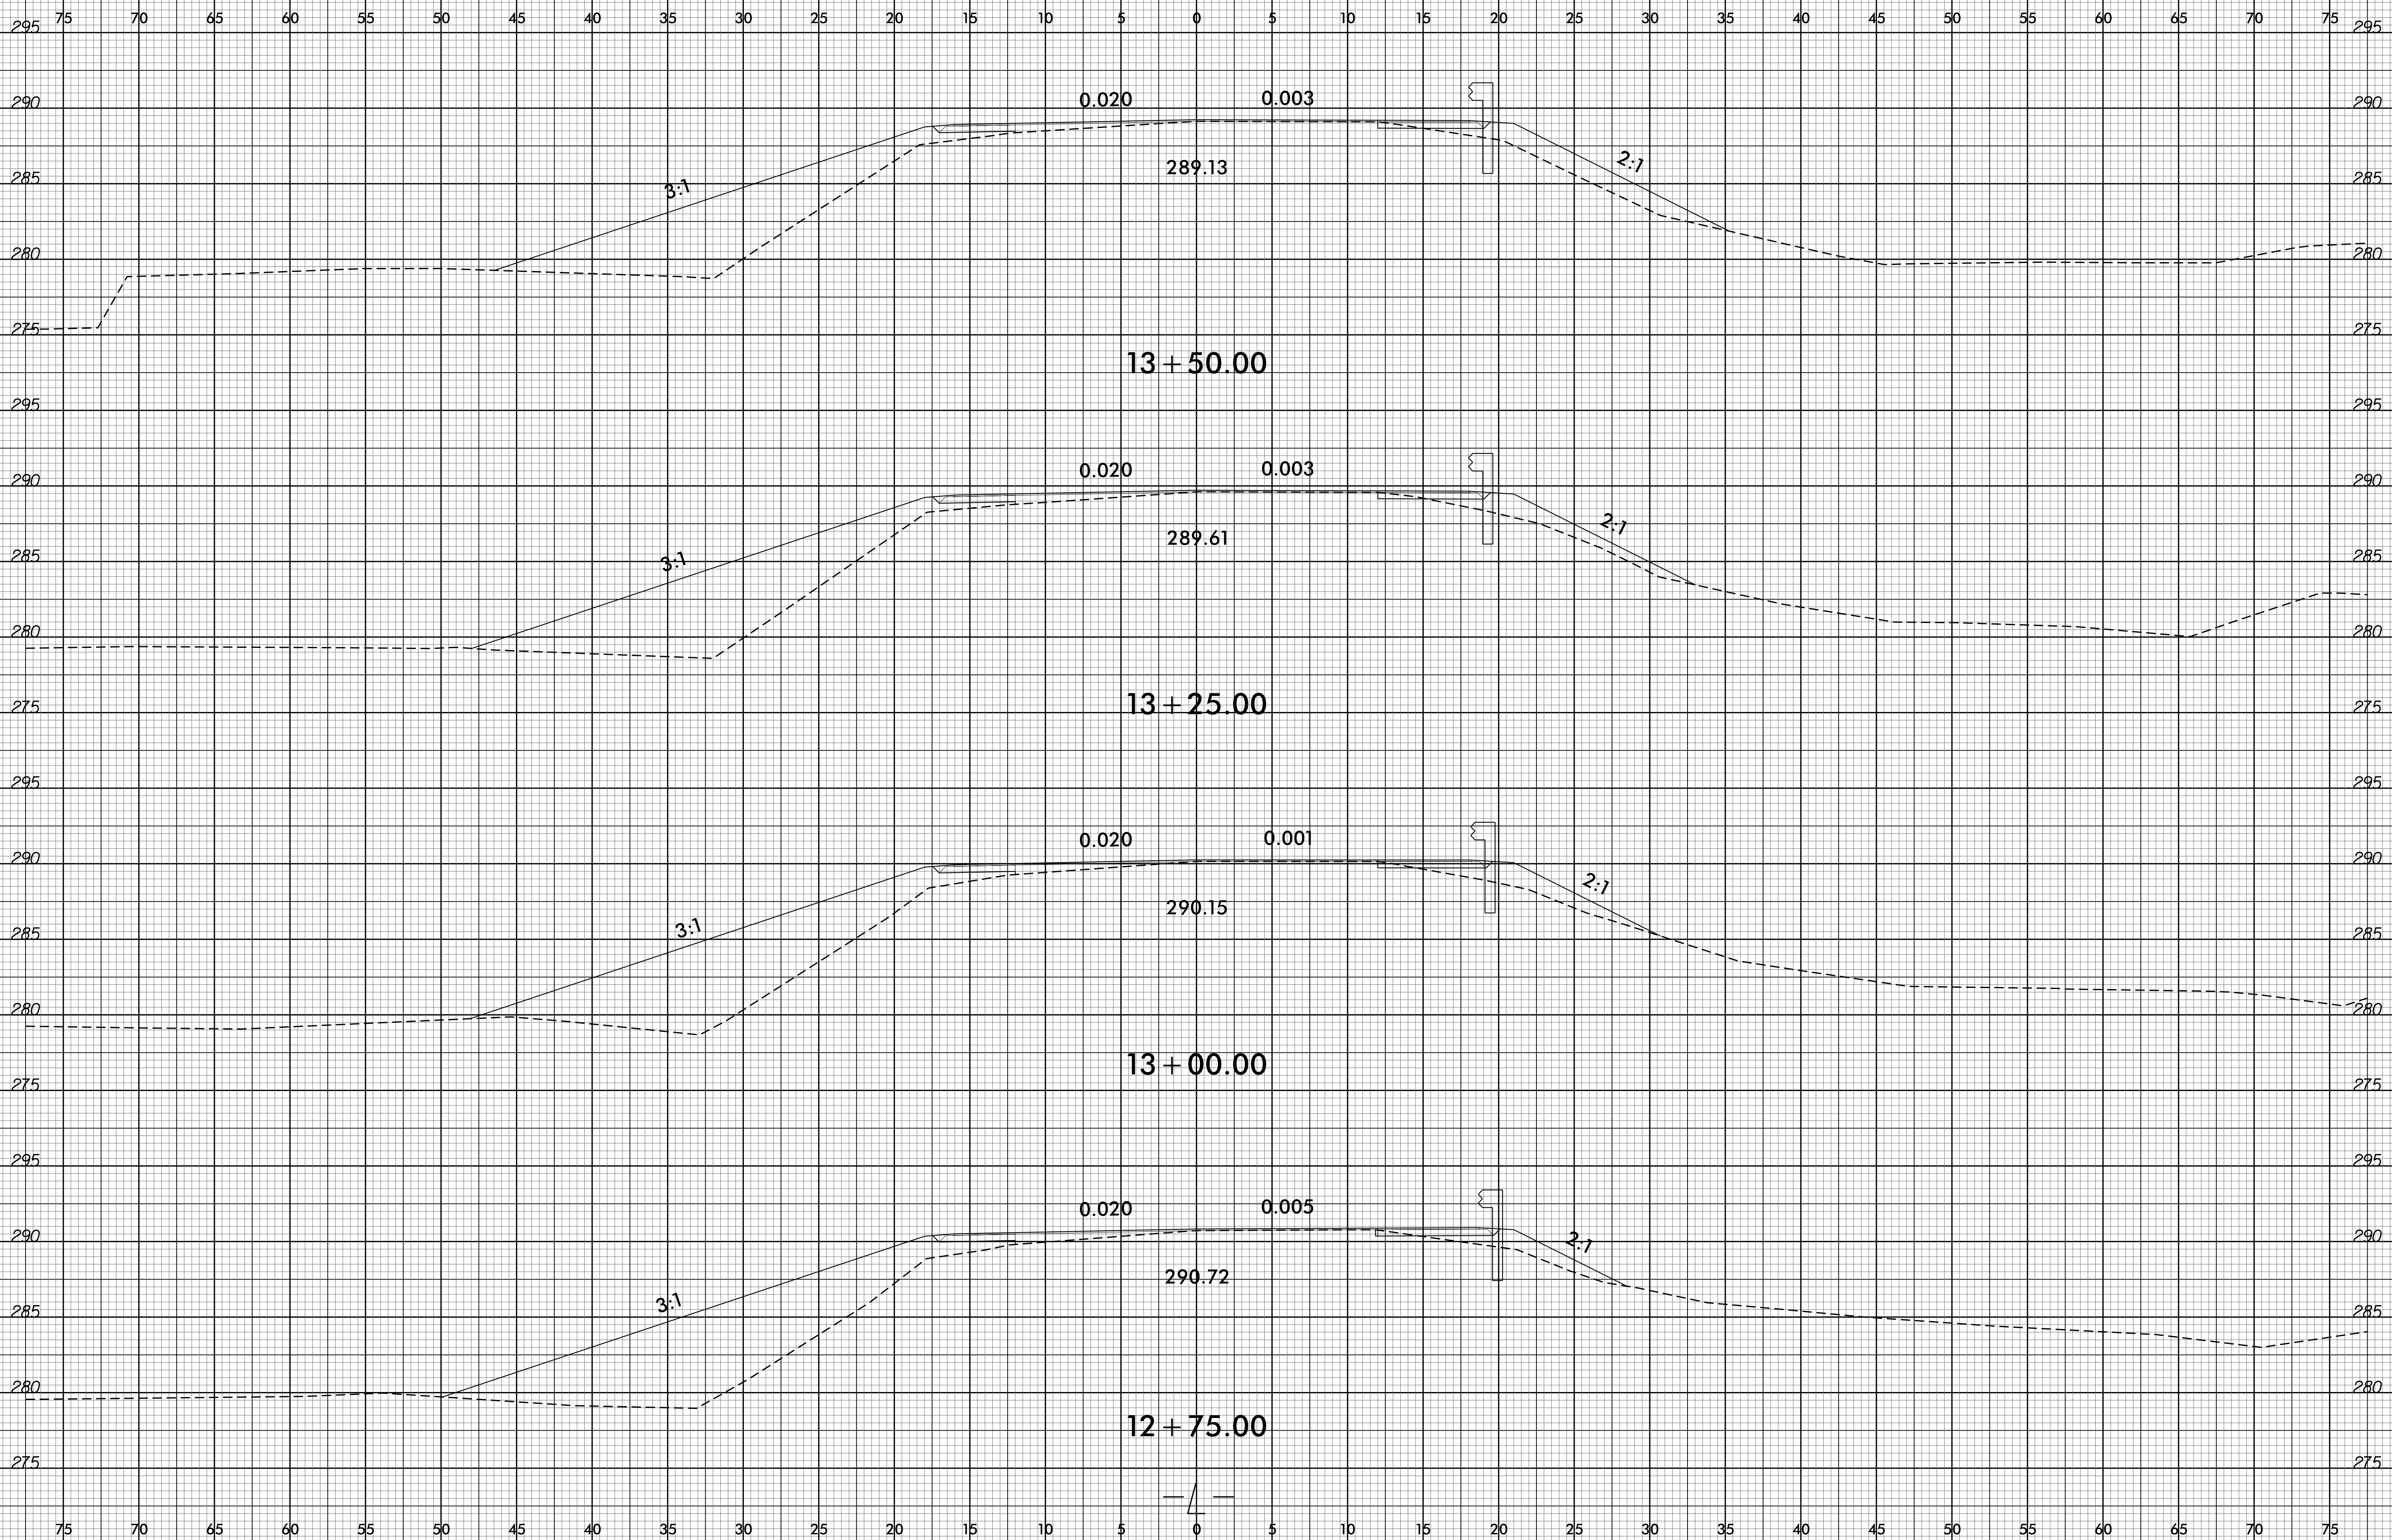


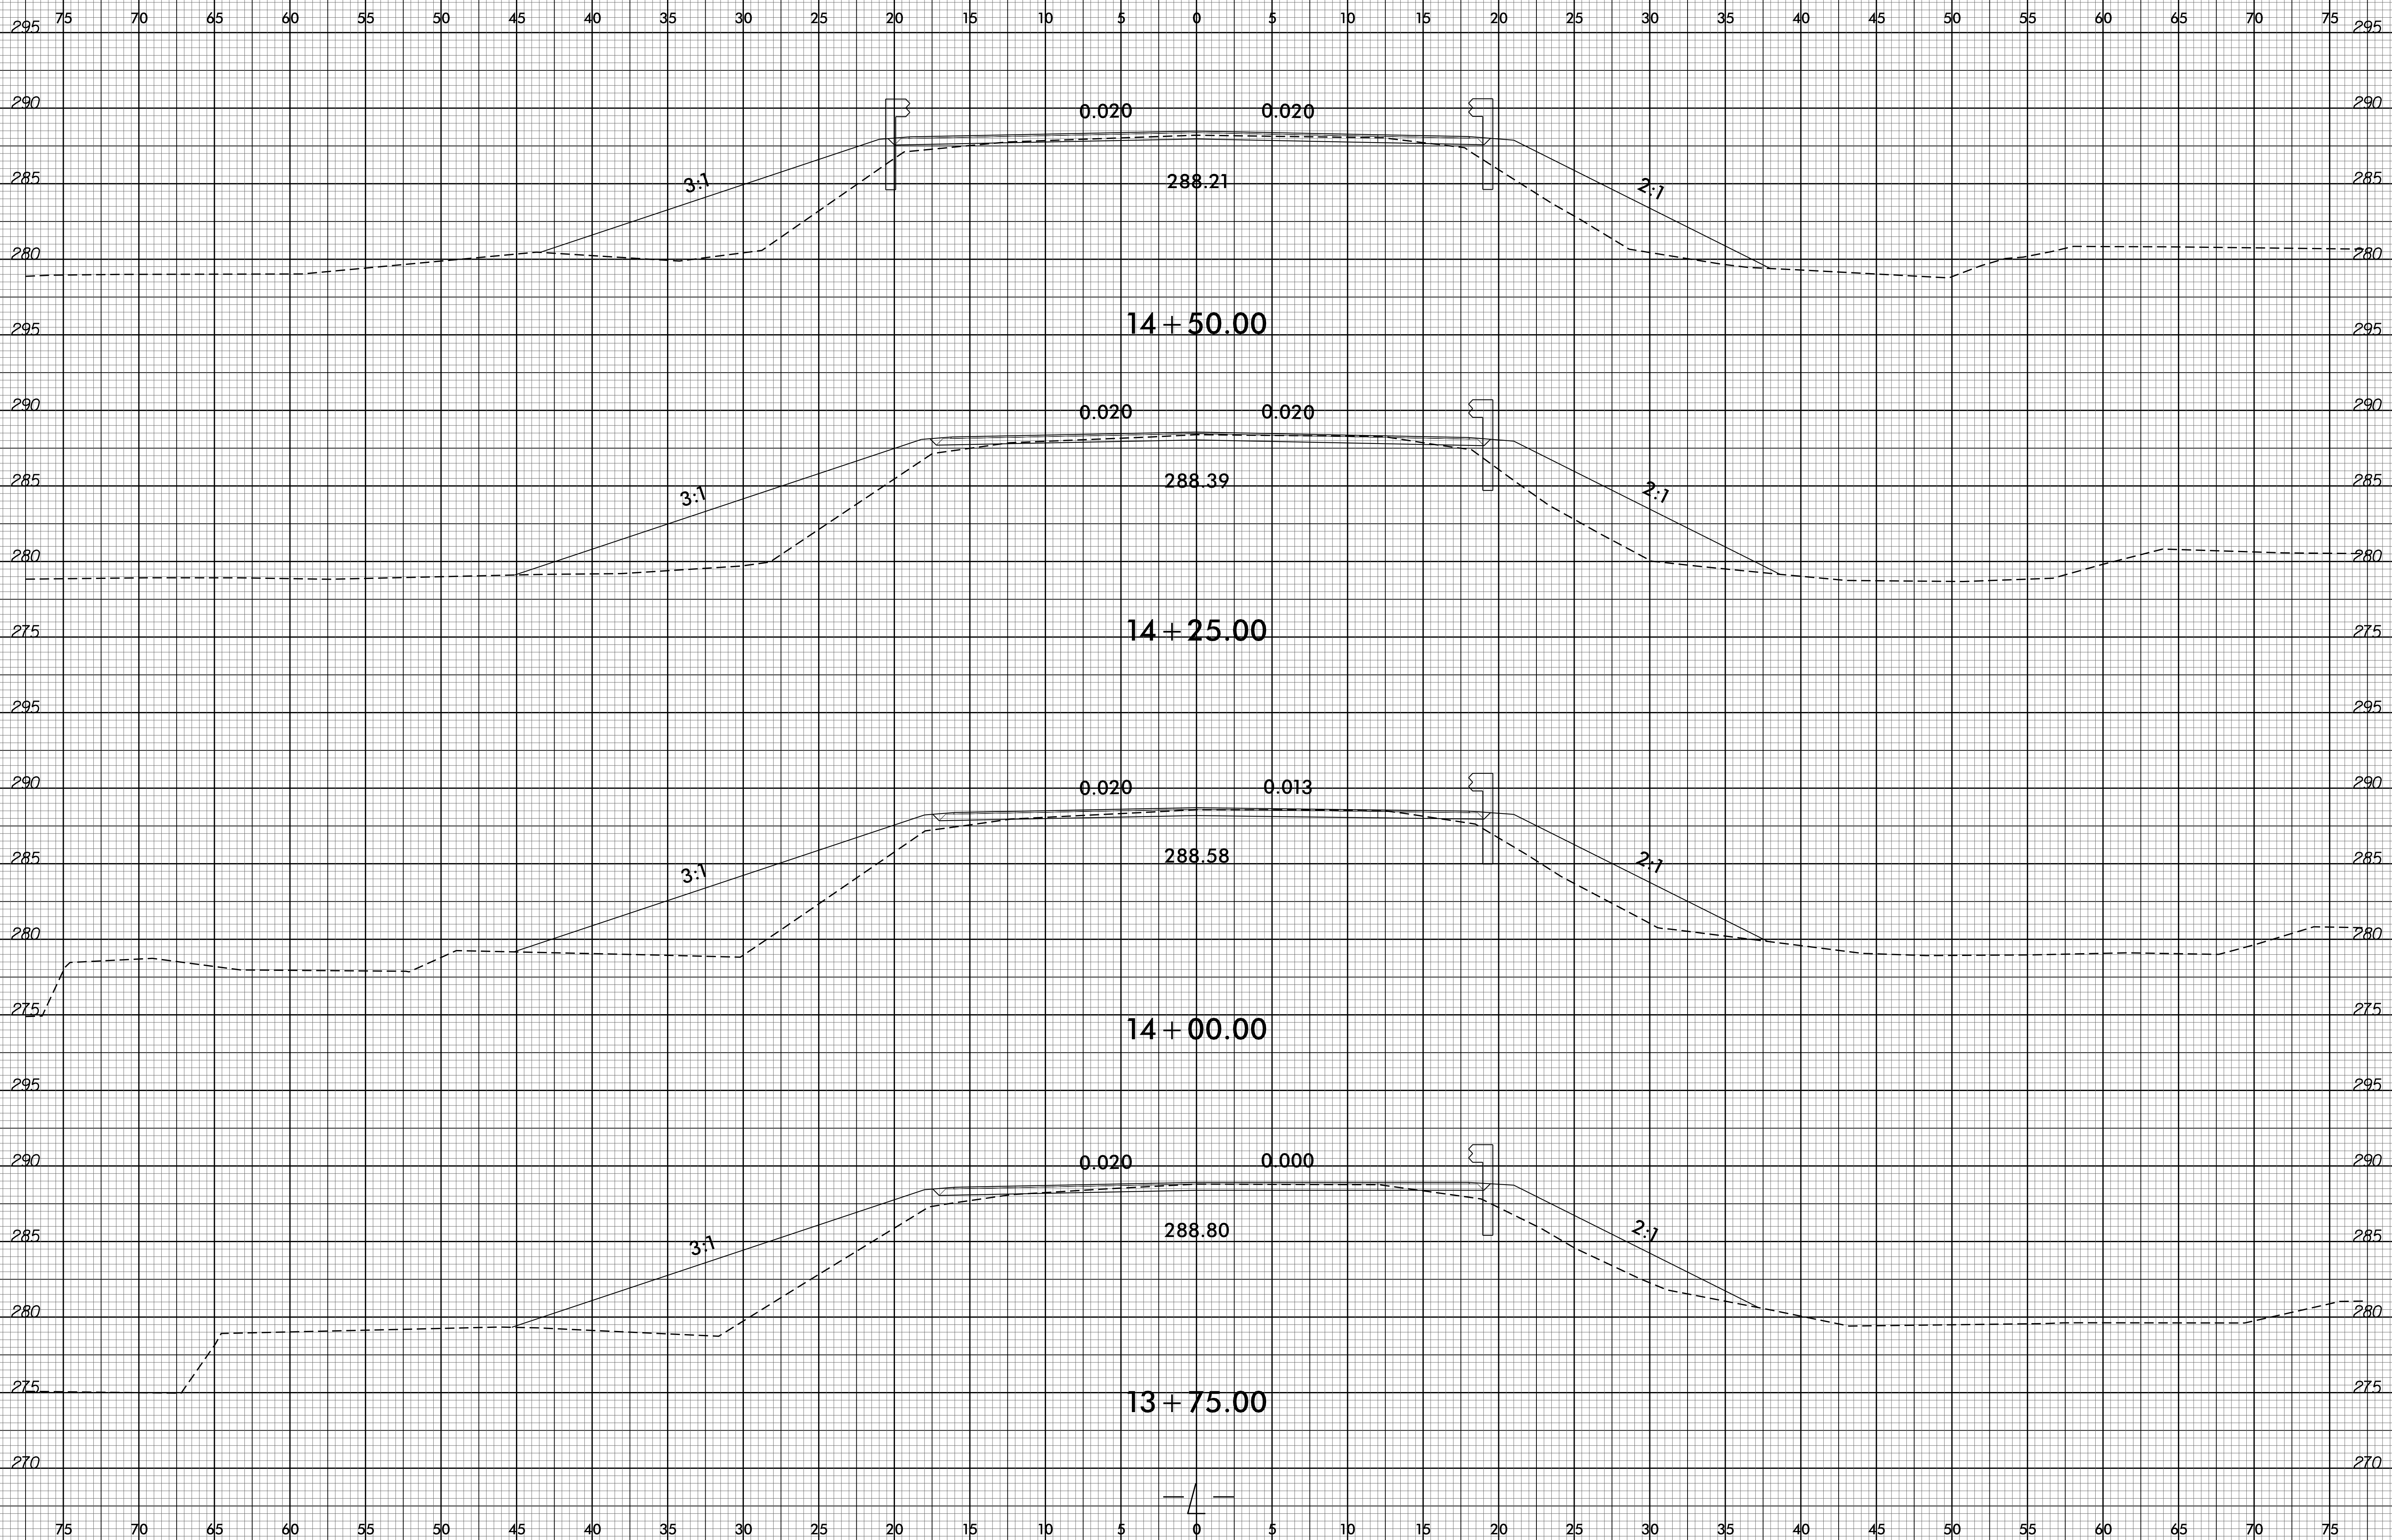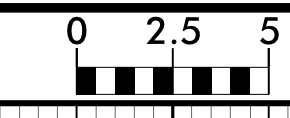

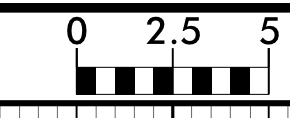


75 70 65 60 55 50 45 40 35 30 25 20 15 10 5 0 5 10 15 20 25 30 35 40 45 50 55 60 65 70 75

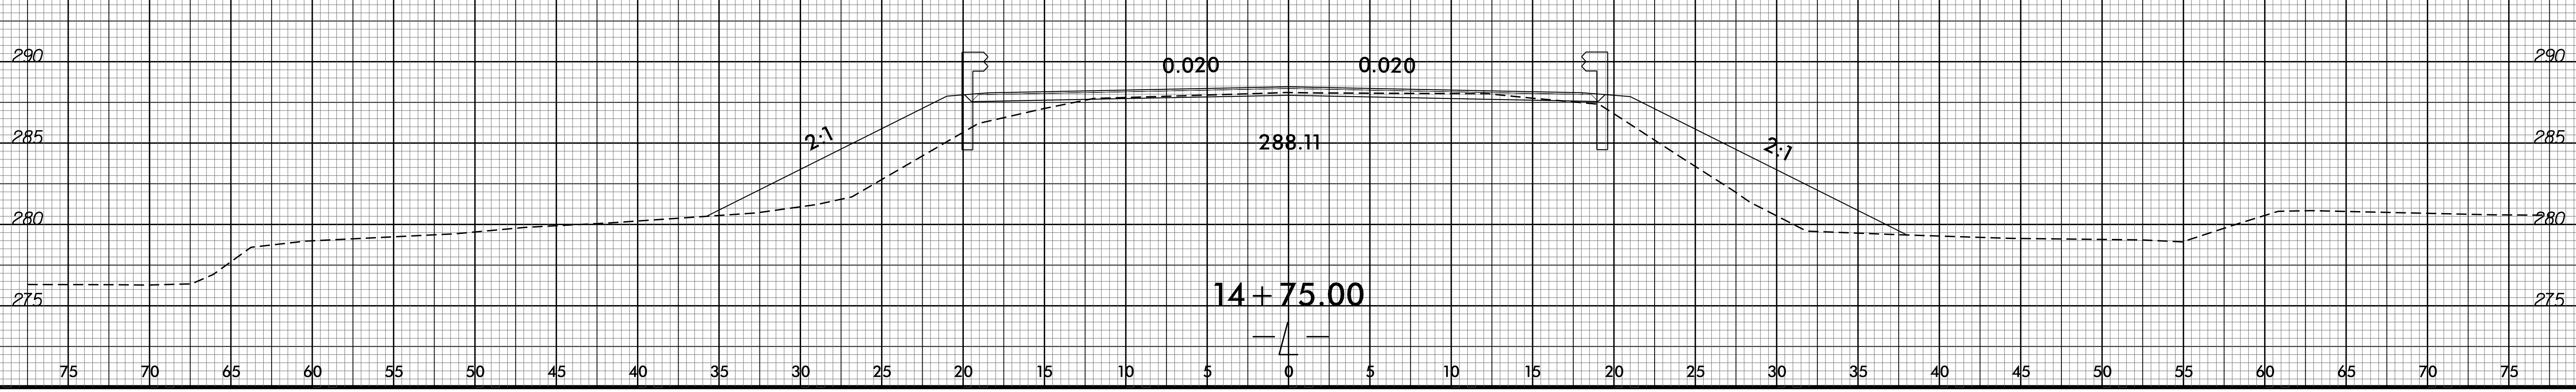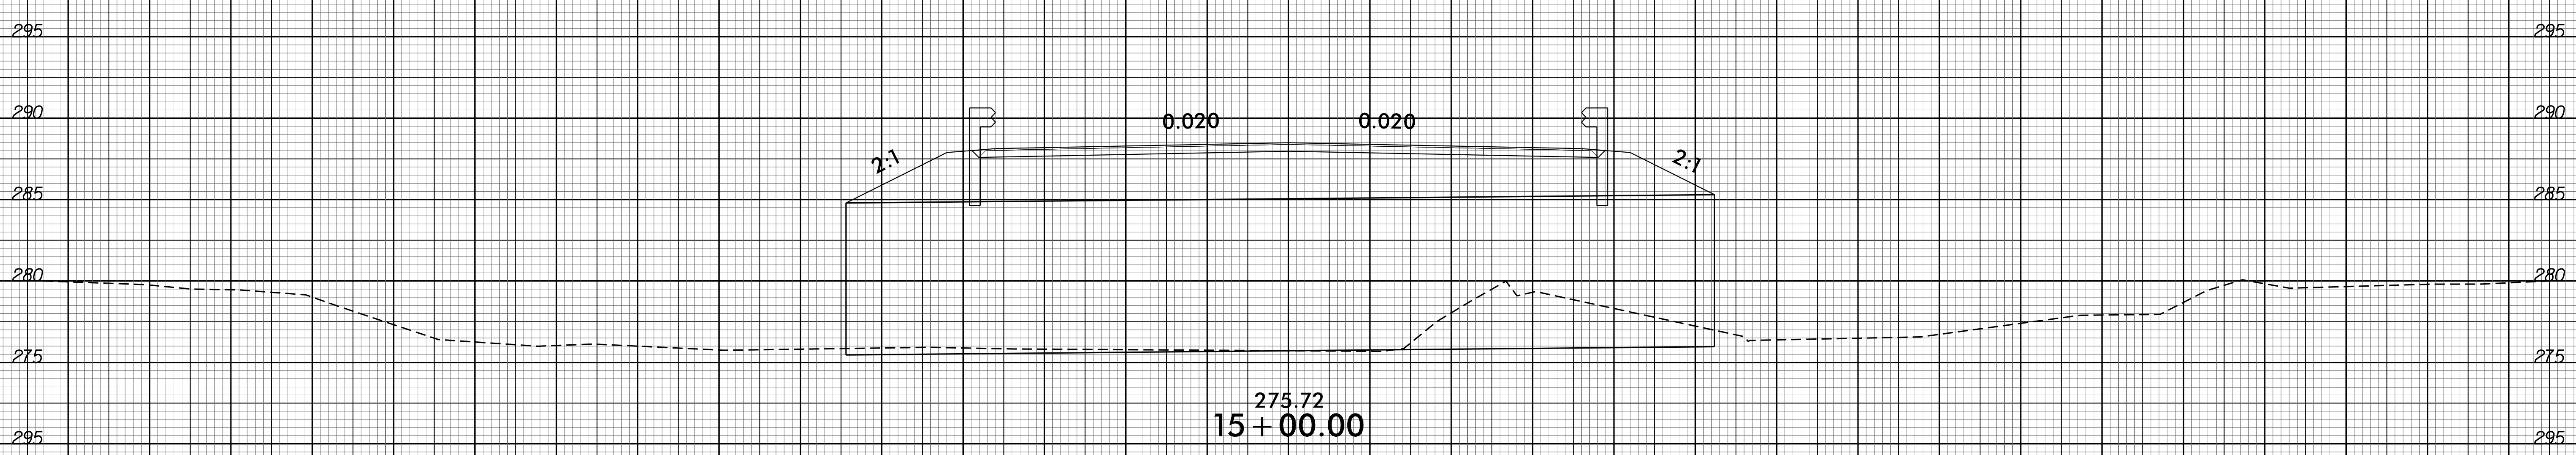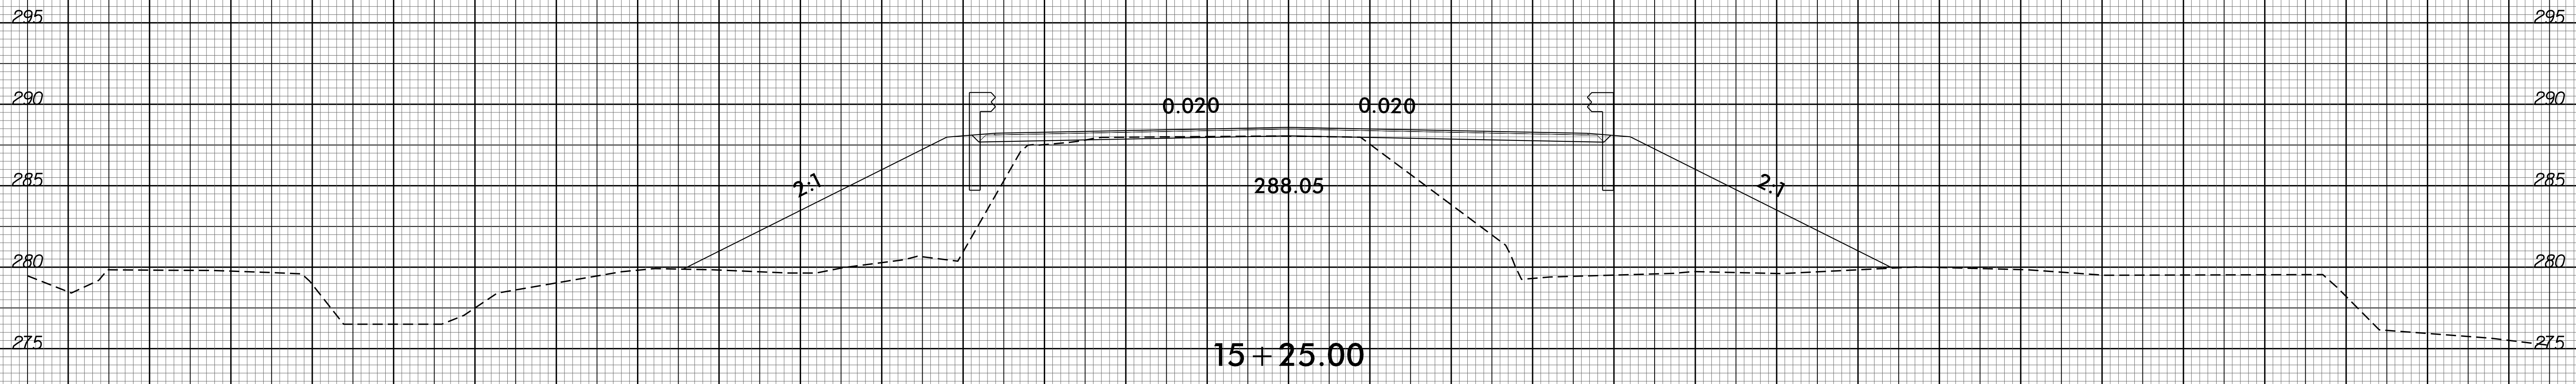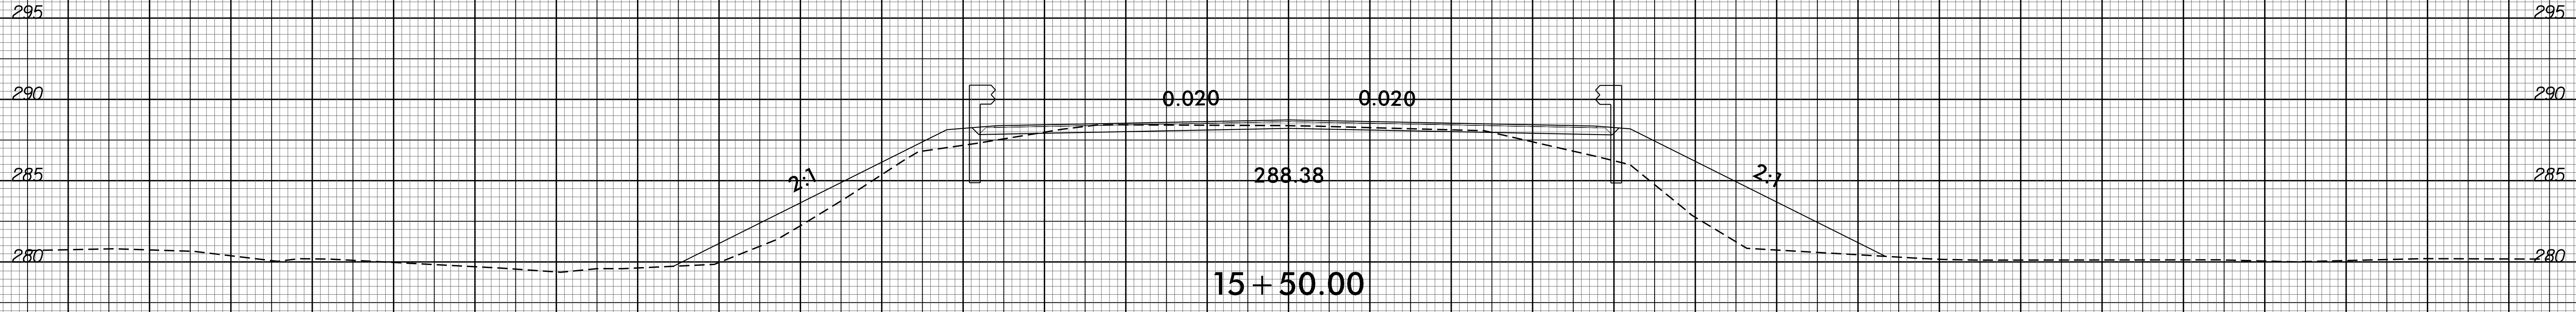


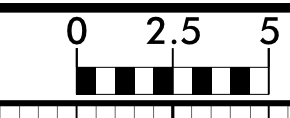

PROJ. REFERENCE NO.
B-4780

SHEET NO.
X-6

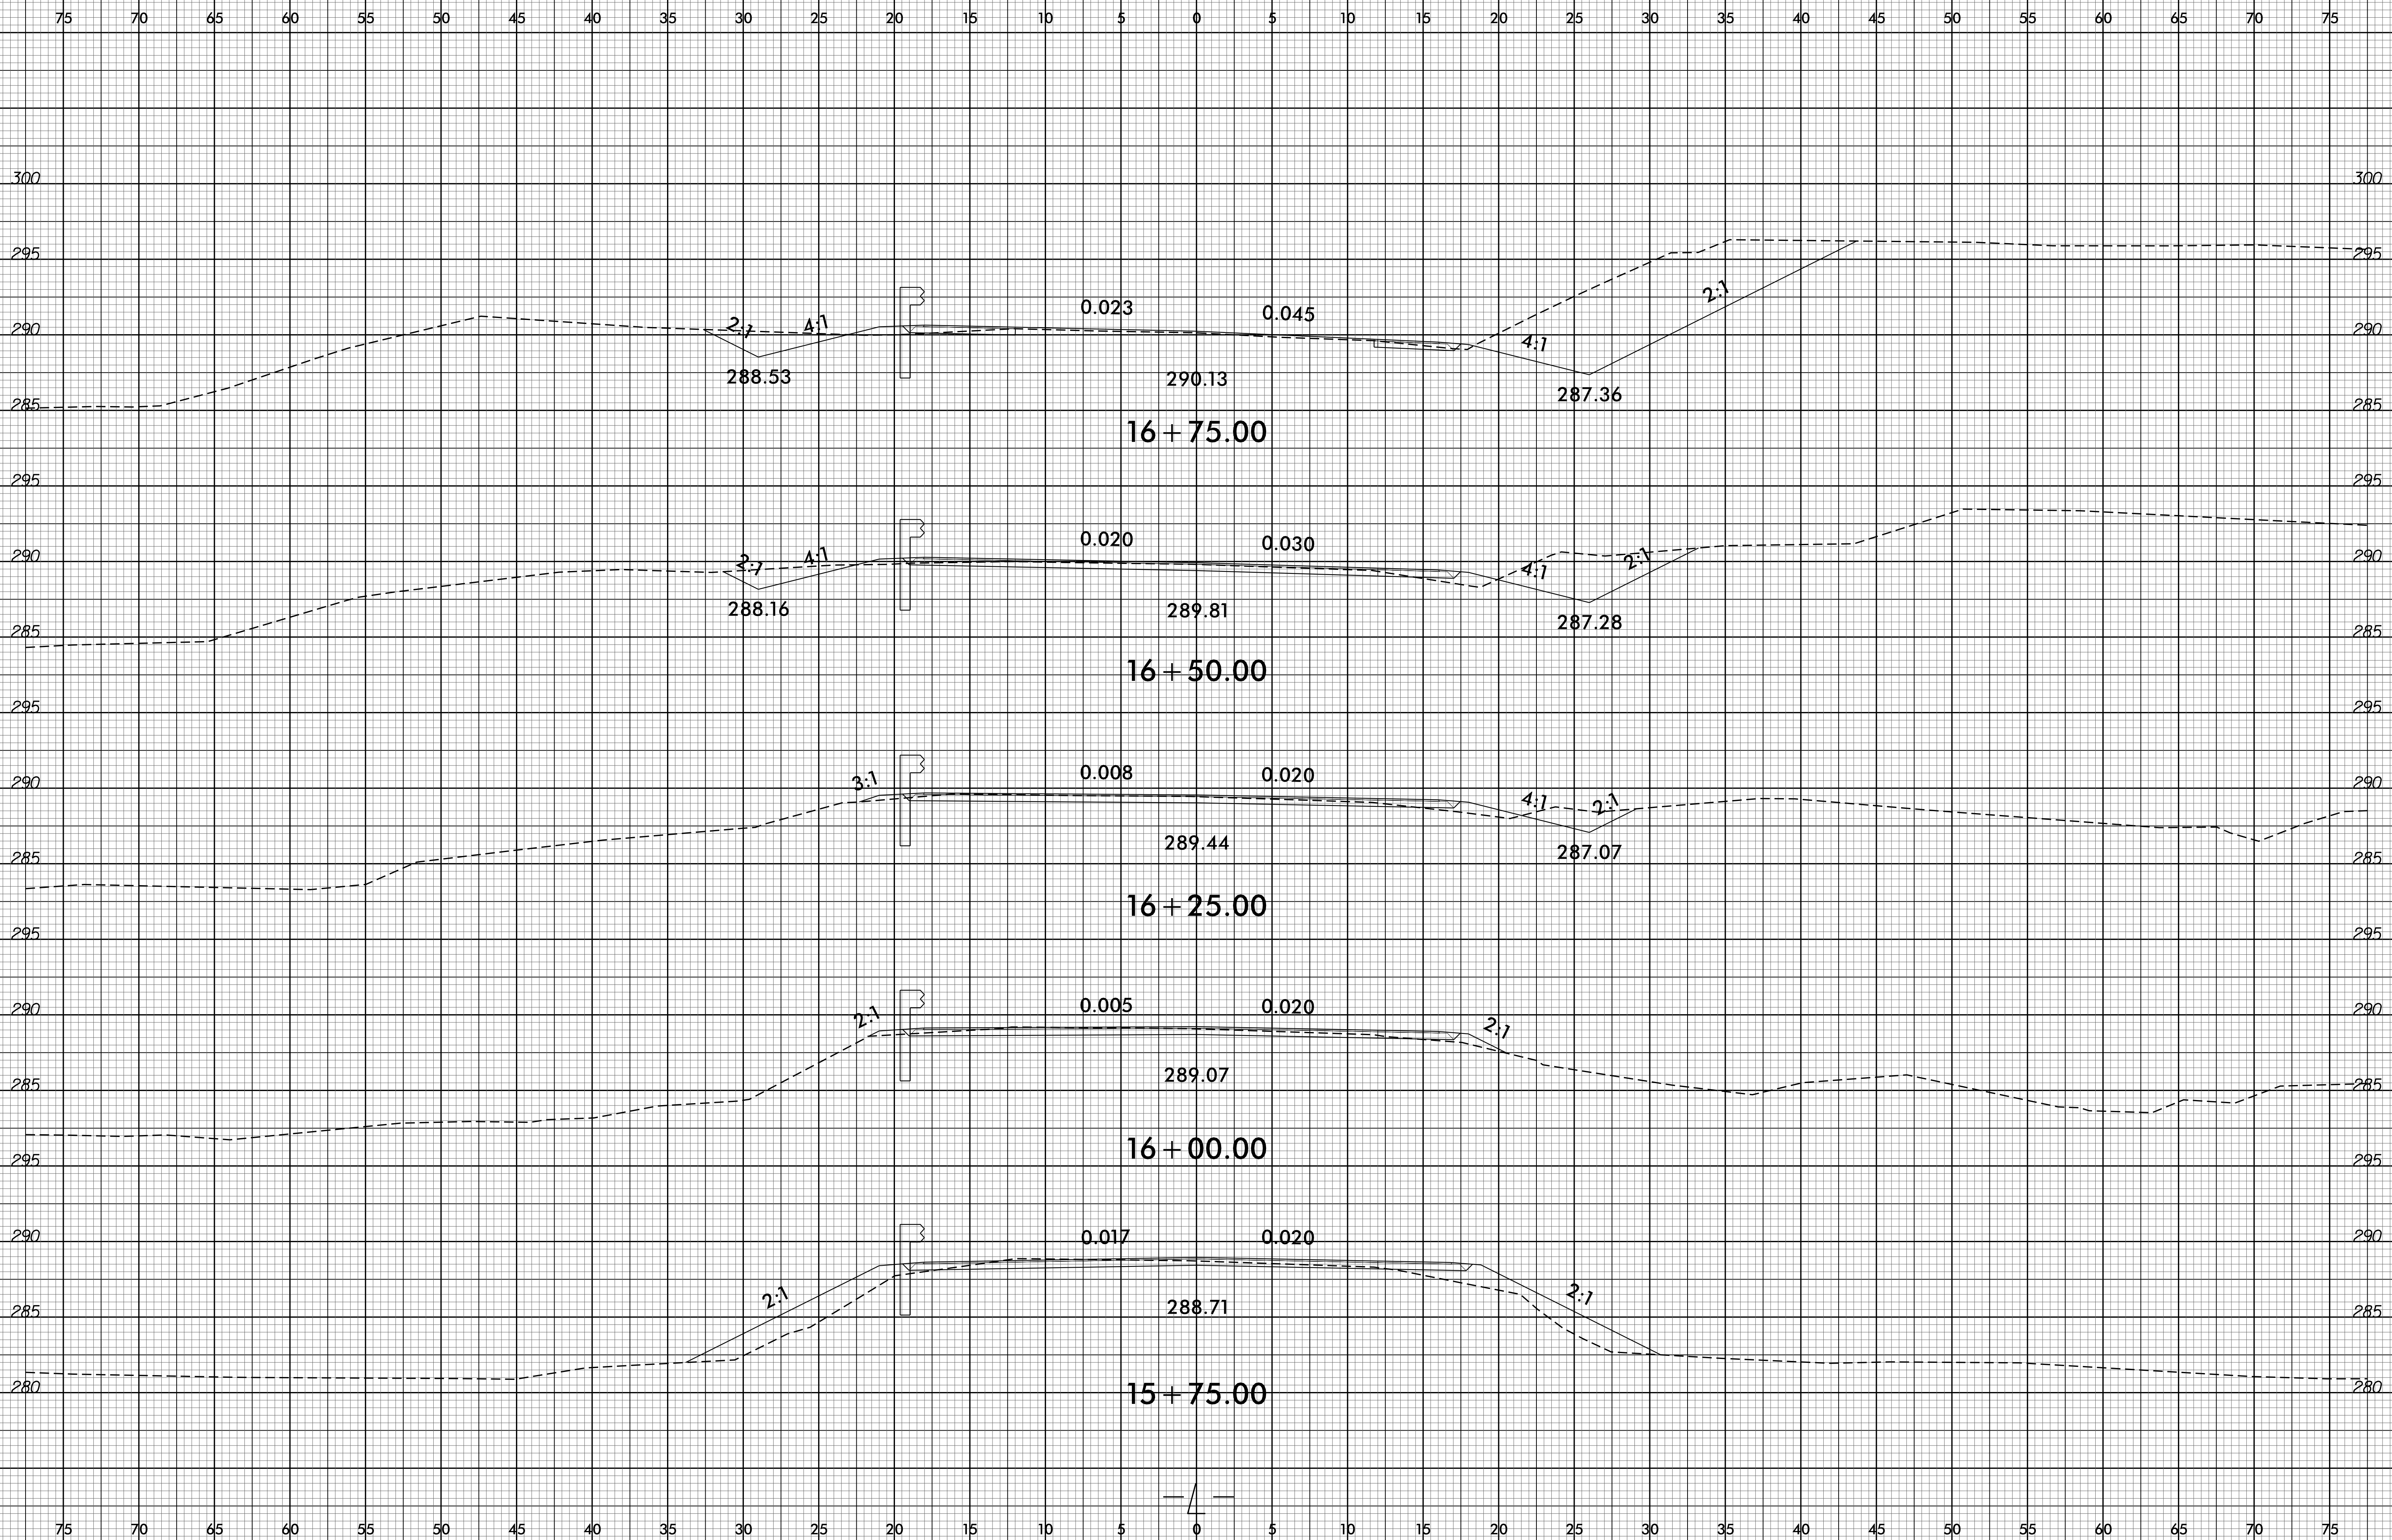

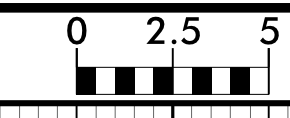

PROJ. REFERENCE NO.
B-4780

SHEET NO.
X-7

