

5/28/15




1025 Wade Avenue
Raleigh, NC 27605
Tel: 919-789-9977
Fax: 919-789-9591
License: C-2197

PROJECT REFERENCE NO. U-5104	SHEET NO. 7
ROADWAY DESIGN ENGINEER 8/14/2015	HYDRAULICS ENGINEER 8/14/2015
DocuSign By: Steve Scott	DocuSign By: Brian Marshall

BM #1 ELEVATION = 2162.02'
N 883881.7769 E 558163.1503
-Y- STATION 11+70.38 (35.46') RT

-L-

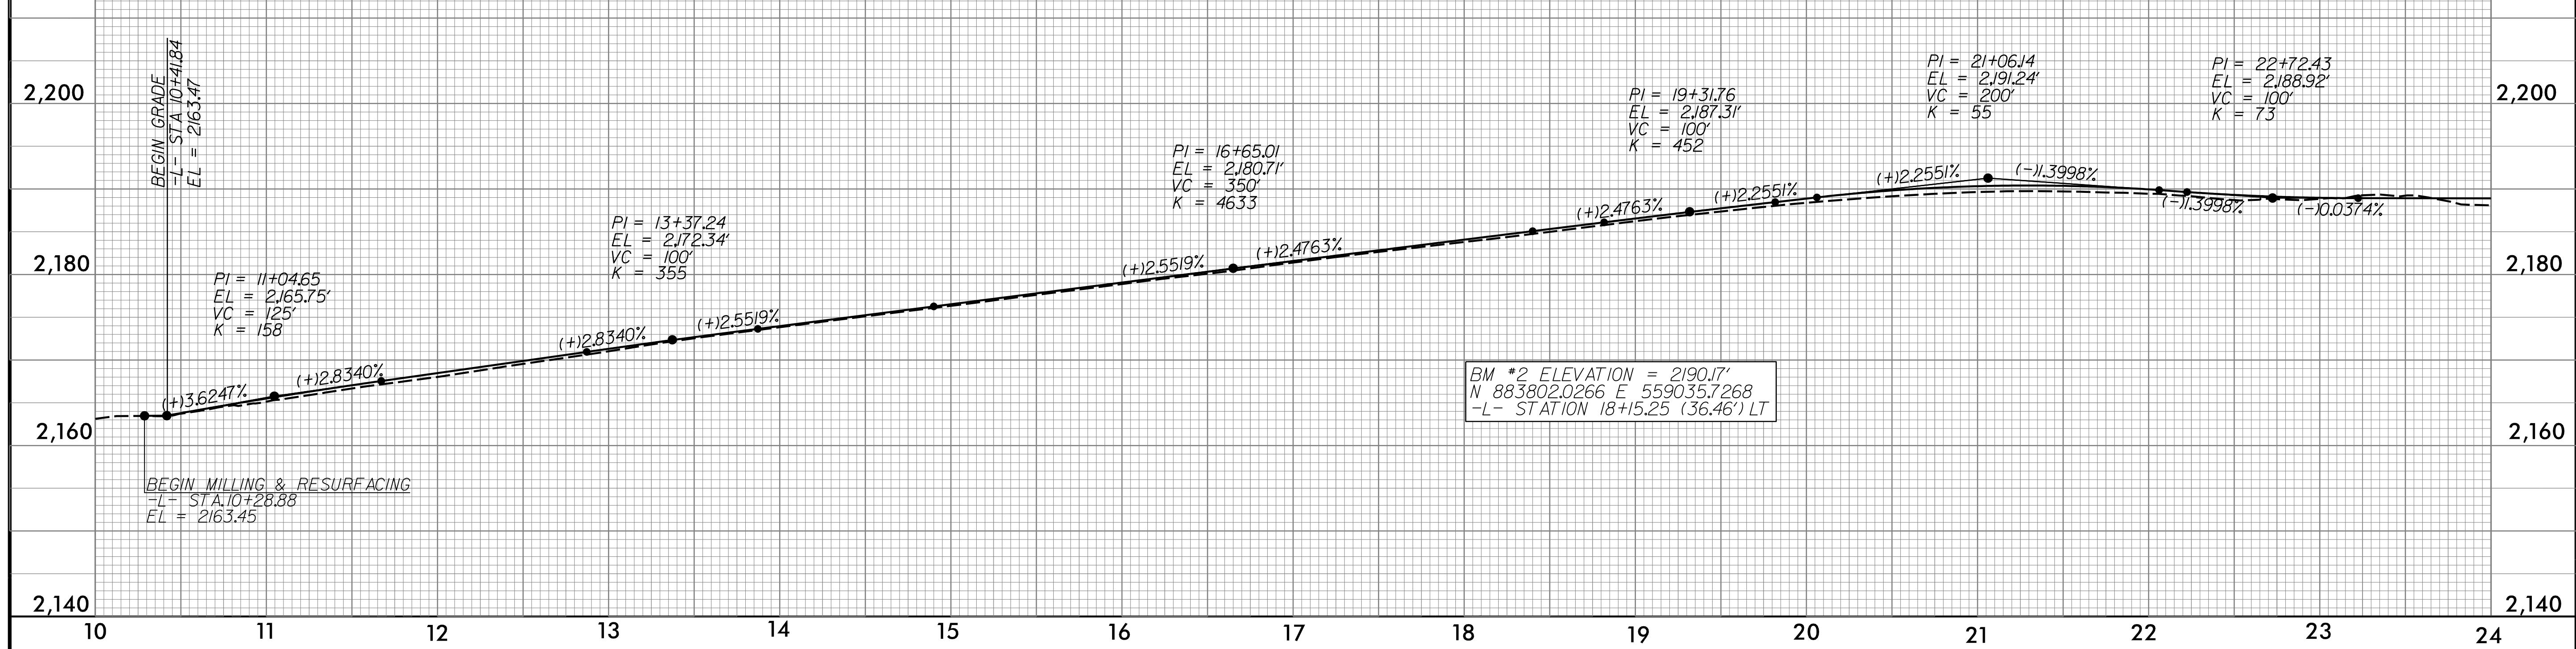

BEGIN GRADE
-L- STA 10+41.84
EL = 2163.47'


BEGIN MILLING & RESURFACING
-L- STA 10+28.88
EL = 2163.45'

BM #2 ELEVATION = 2190.17'
N 883802.0266 E 559035.7268
-L- STATION 18+15.25 (36.46') LT

8/12/2015 5:04:10 PM
I:\Projects\2015\U-5104-r.dwg - p1107.dgn

BM #3 ELEVATION = 2186.92'
N 883957.4071 E 559731.0392
-L- STATION 25+49.54 (19.42') RT

-L-

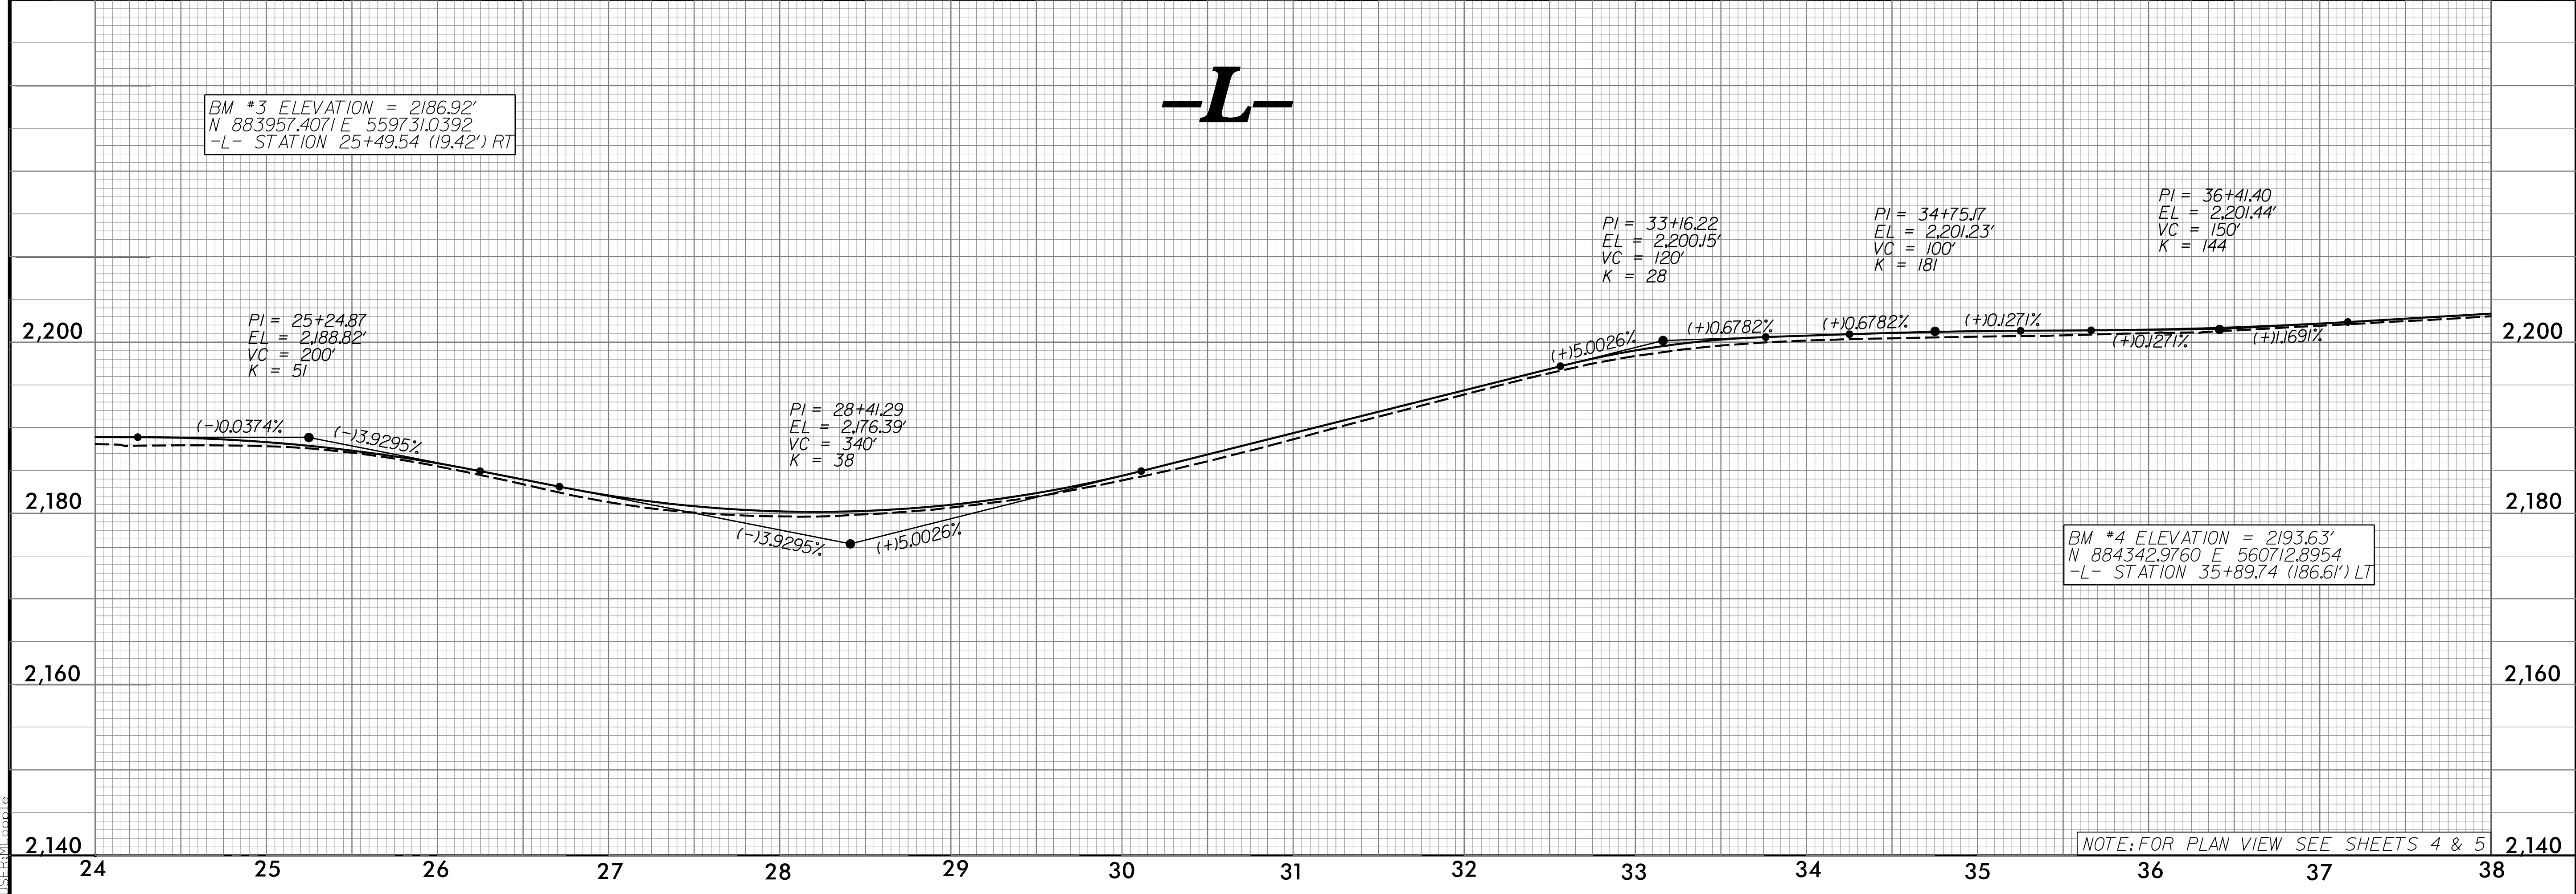

BM #4 ELEVATION = 2193.63'
N 884342.9760 E 560712.8954
-L- STATION 35+89.74 (186.6') LT

NOTE: FOR PLAN VIEW SEE SHEETS 4 & 5