



5/28/15



1025 Wade Avenue
Raleigh, NC 27605
Tel: 919-789-9977
Fax: 919-789-9591
License: C-2197

PROJECT REFERENCE NO. U-5104	SHEET NO. 8
ROADWAY DESIGN ENGINEER 8/14/2015	HYDRAULICS ENGINEER 8/14/2015
Steve Scott	Brian Mazyedli

BM #5 ELEVATION = 2207.89'
N 884980.6130 E 561431.6584
-L- STATION 45+29.31 (28.42') LT

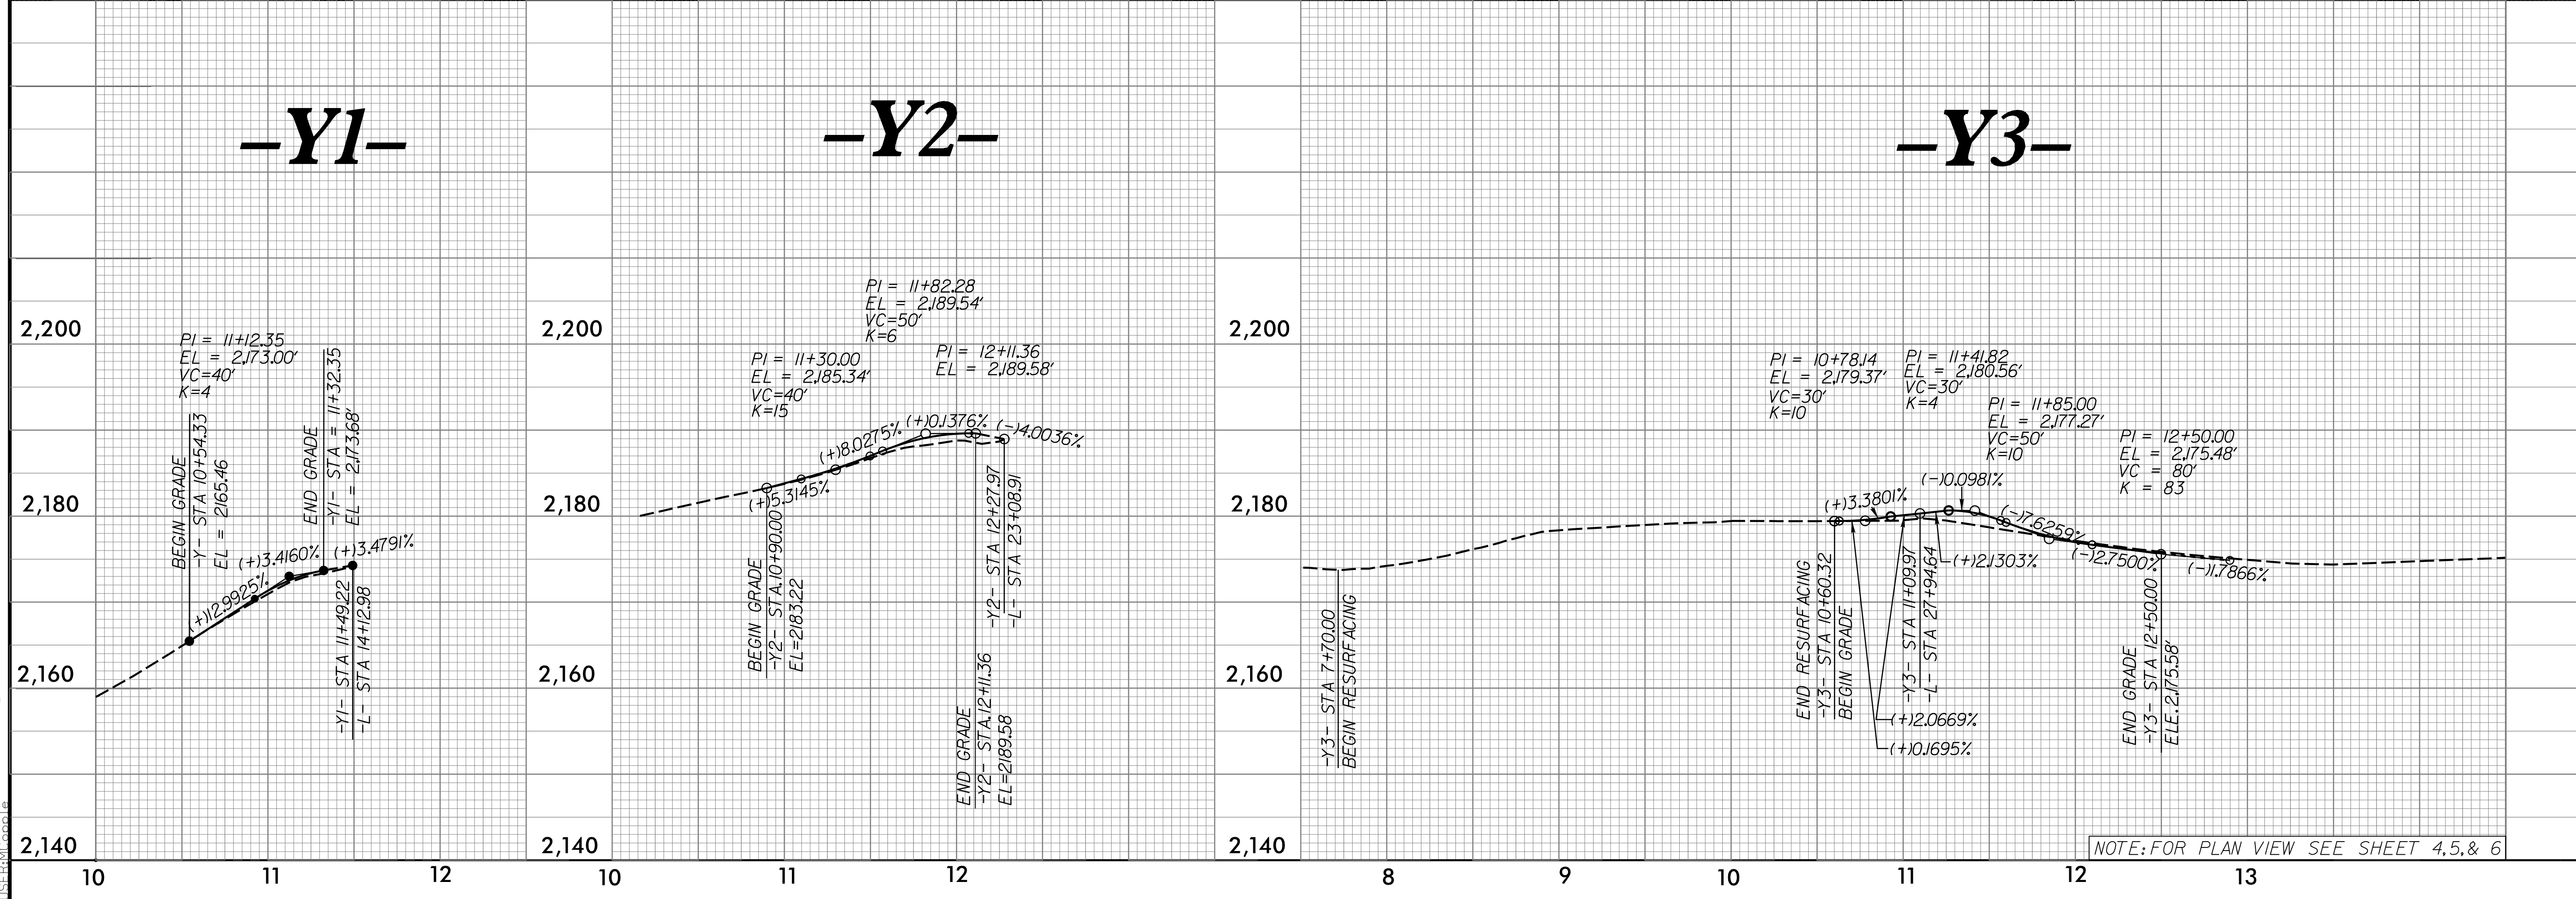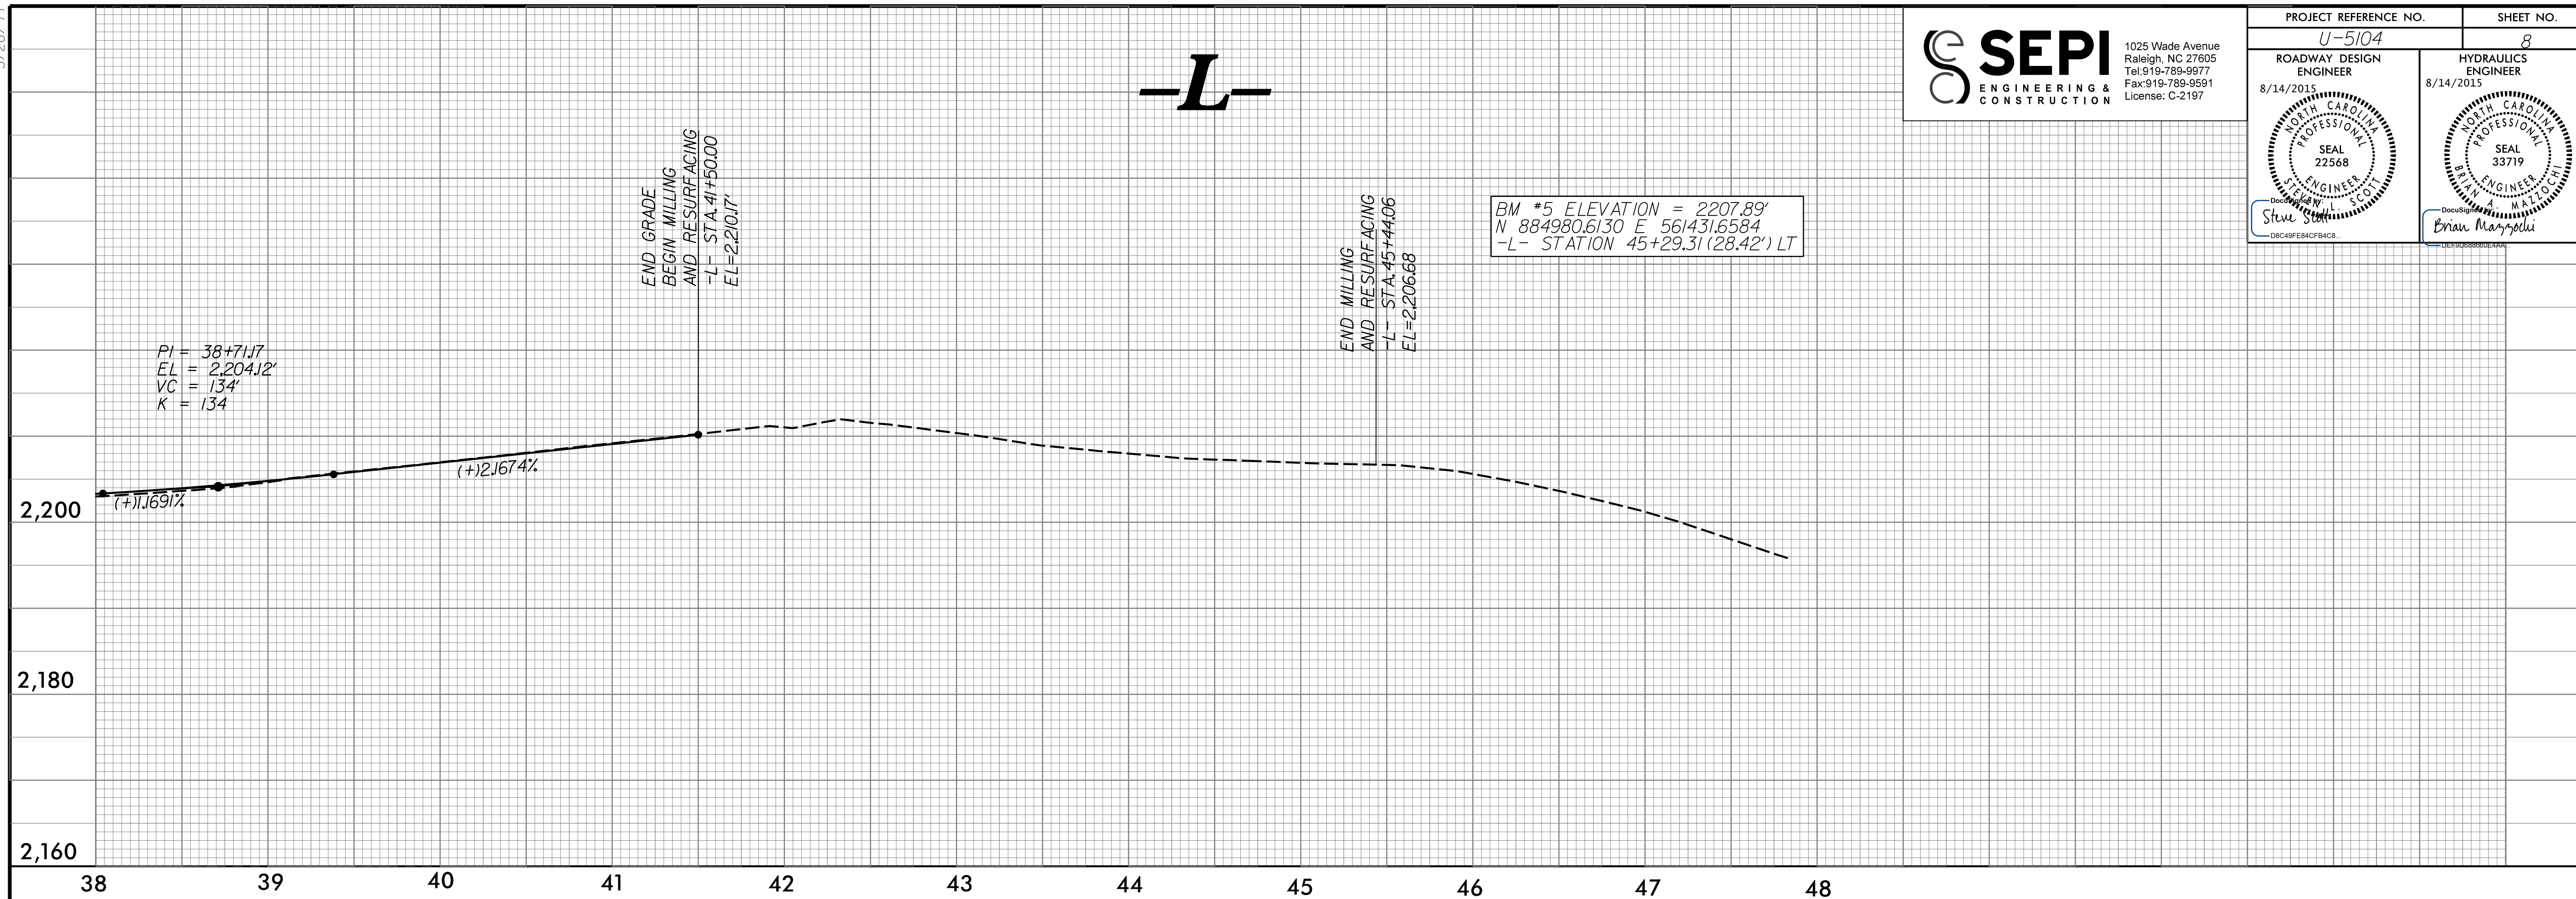

NOTE: FOR PLAN VIEW SEE SHEET 4,5,& 6

8/12/2015 5:04:10 PM p:\108.dgn
11:51:30 AM