


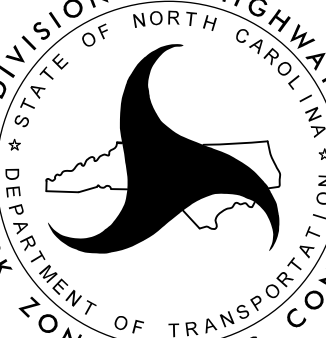
2 TEMPORARY SHORING FROM -L- STA 19+50±  
 17.1' RIGHT TO 22+00± 17.1' RIGHT  
 MAXIMUM HEIGHT: 10', AVERAGE HEIGHT: 8'  
 QUANTITY = 2000 SF



8/5/2015  
 G:\Roadway\RO06.003.00 (Caldwell St. Improvements)\TrafficControl\TCP-U-5104 TMP-5.dgn  
 S.Miller


**SEPI**  
 ENGINEERING & CONSTRUCTION  
 1025 Wade Avenue  
 Raleigh, NC 27605  
 Tel: 919-789-9977  
 Fax: 919-789-9591  
 License: C-2197

APPROVED: Steve Miller  
SEPC12CEES484  
 DATE: 8/14/2015  
 SEAL  


DIVISION OF HIGHWAYS  
 STATE OF NORTH CAROLINA  
 DEPARTMENT OF TRANSPORTATION  
 WORK ZONE TRAFFIC CONTROL  


PHASE I